




JÁRNBENT STEYPA: BITAR Í ÞAKPLÖTU

BITI B1.1 - 1:20


BITI B1.1 - GRUNNMYND 1:20

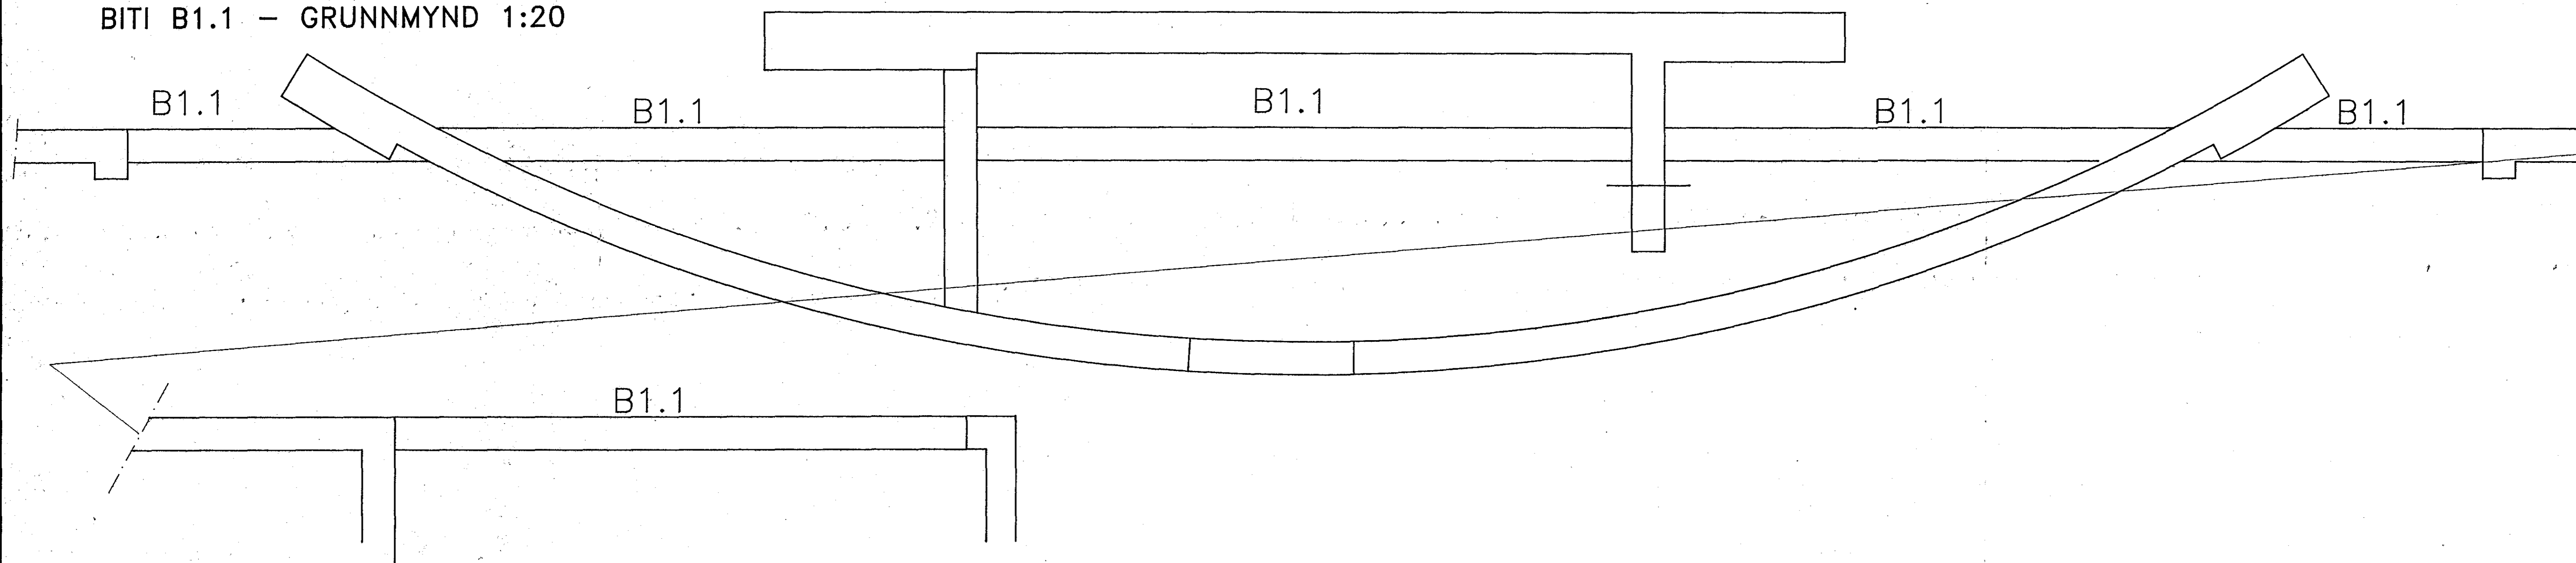


BITI B1.1 - 1:20

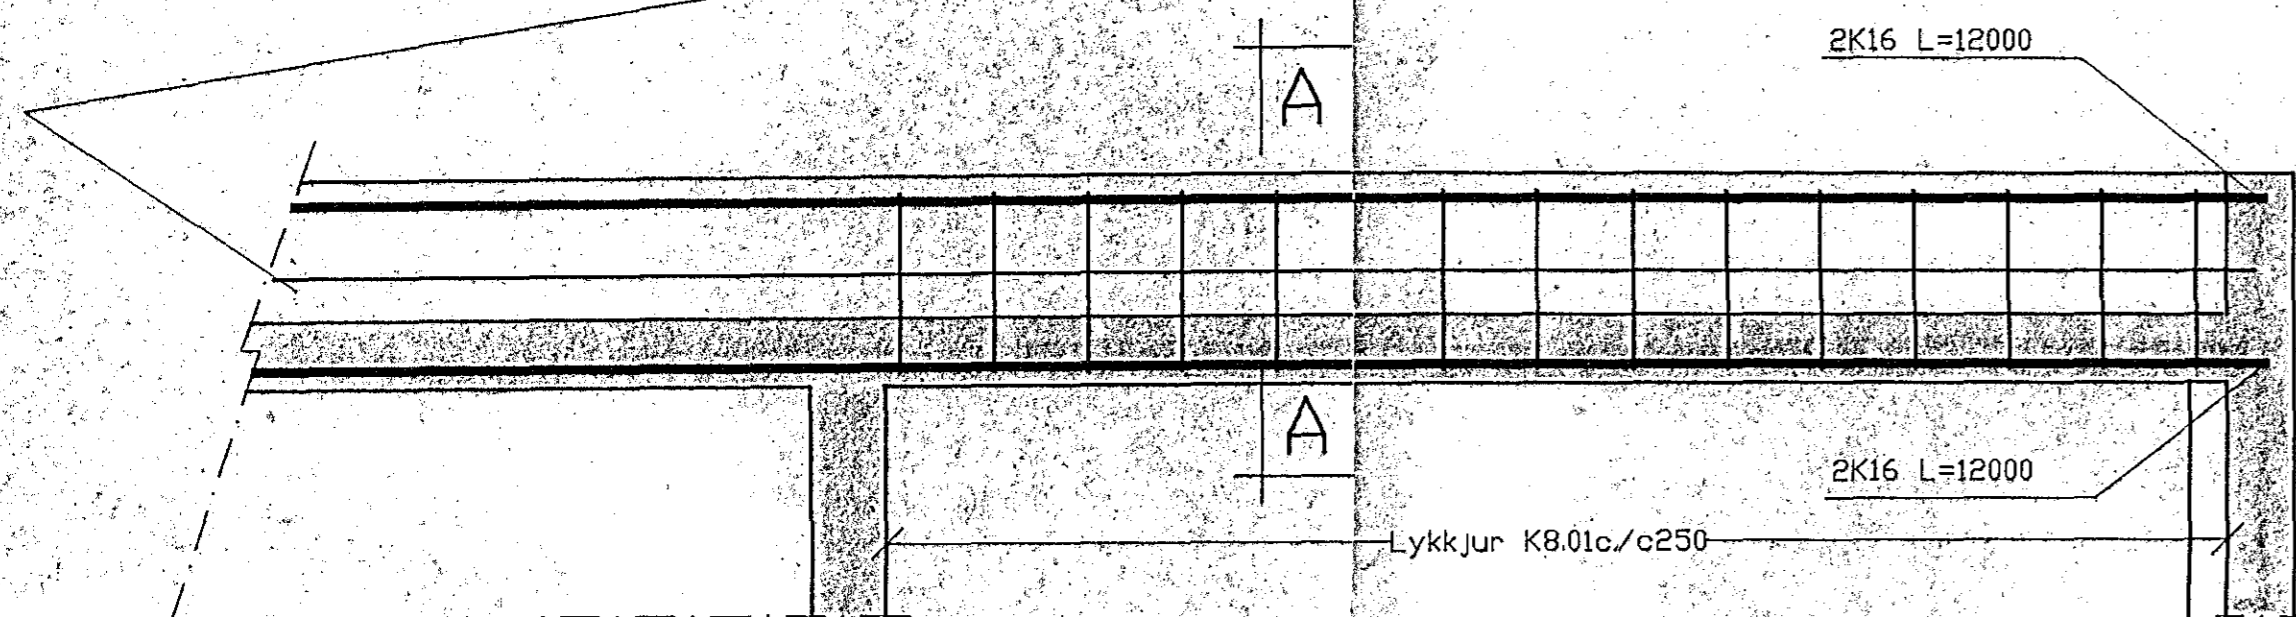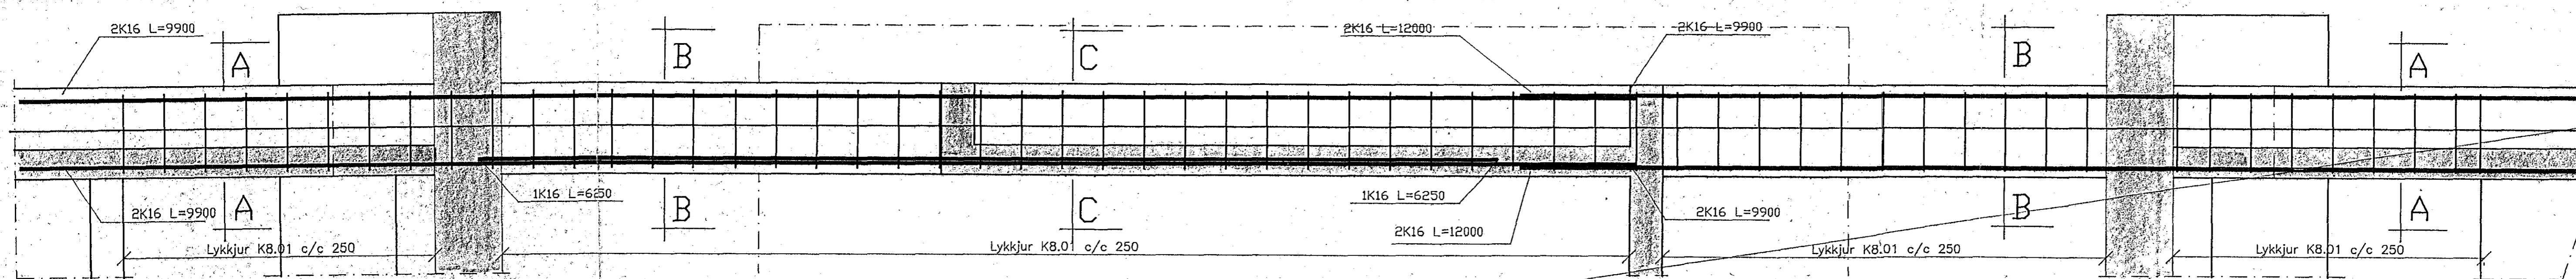


SNID A-A

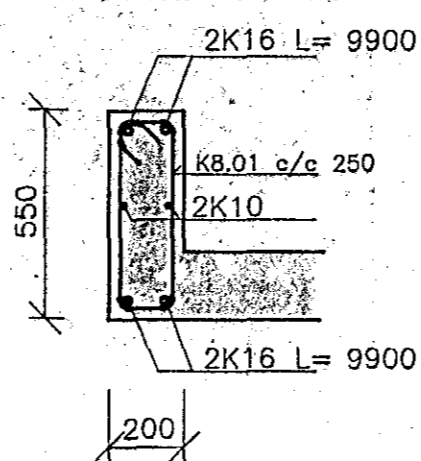


SNID B-B

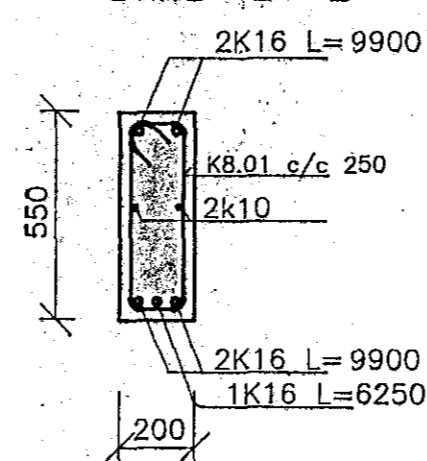

SNID C-C

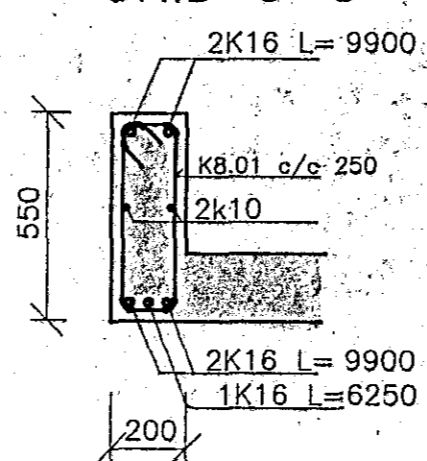

LYKKJUR K8.01
L=1450

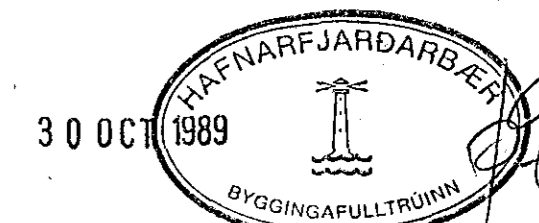

TEKNIETAFNAN NYBYLI SIGURDUR INGI ÓLAFSSON F.T.F.I.
NÝBYLAVEGUR 22 - 200 KÓPAVOGUR SÍMI 91-40098

VERKEFNI MÁVAHRAUN 7 HAFNARFIRDI
HEITI JÁRNB. STEYPA: BITAR Í ÞAKPLÖTU B1.1
T. SÍO R. Y. KV.

DAGS. Júl 1989 *[Signature]* NR. 166.1.12