





JÄRNBENT STEYPA: BITAR Í ÞAKPLÖTU

BITI B1.1 - 1:20

BITI B1.1 - GRUNNMYND 1:20

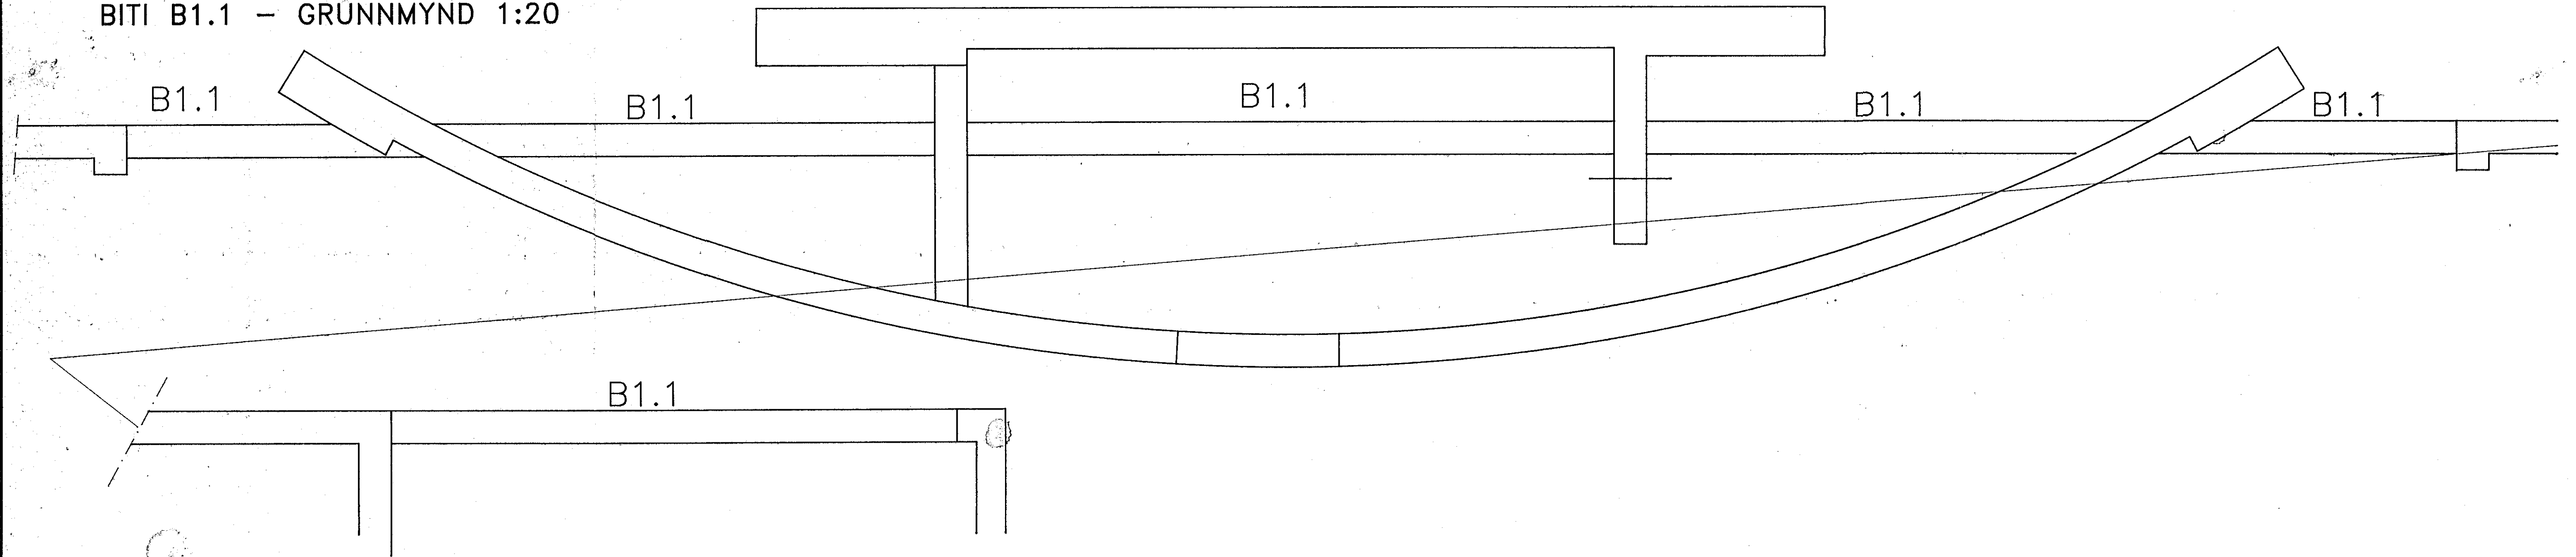

BITI B1.1 - 1:20

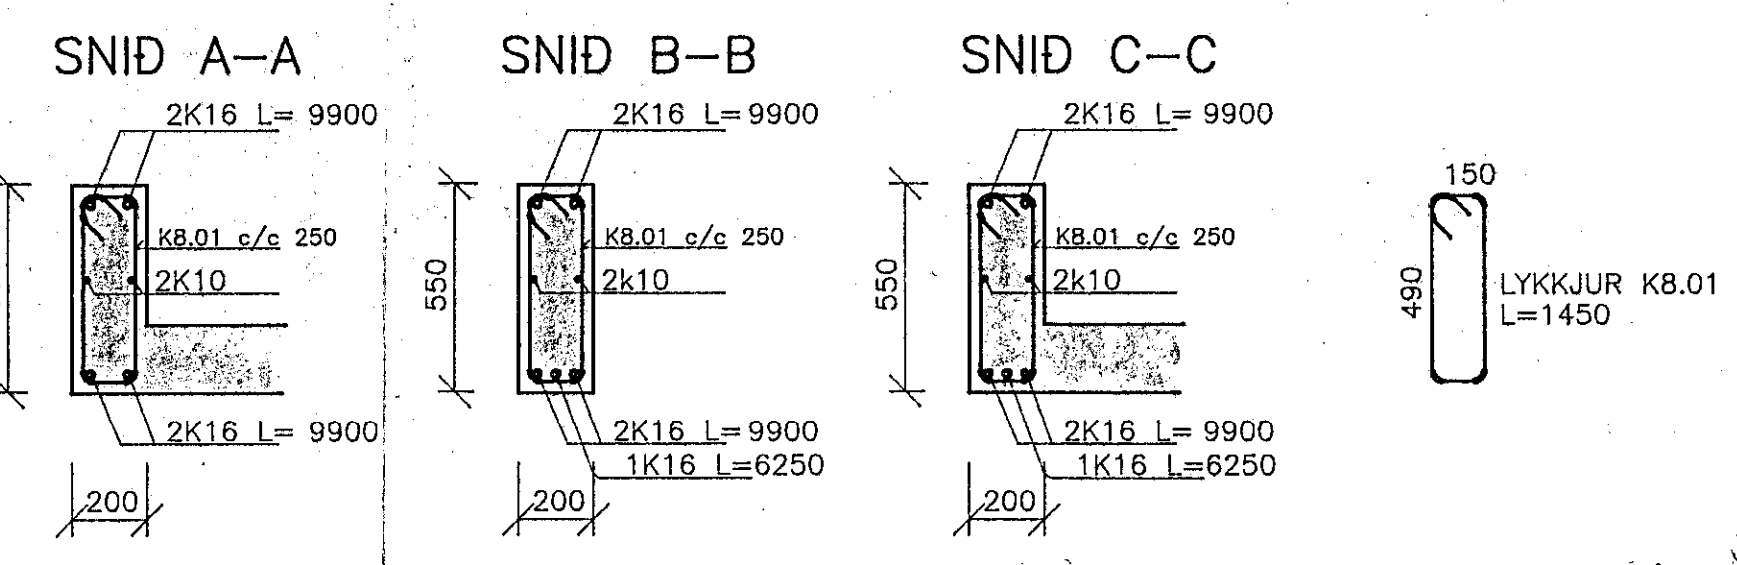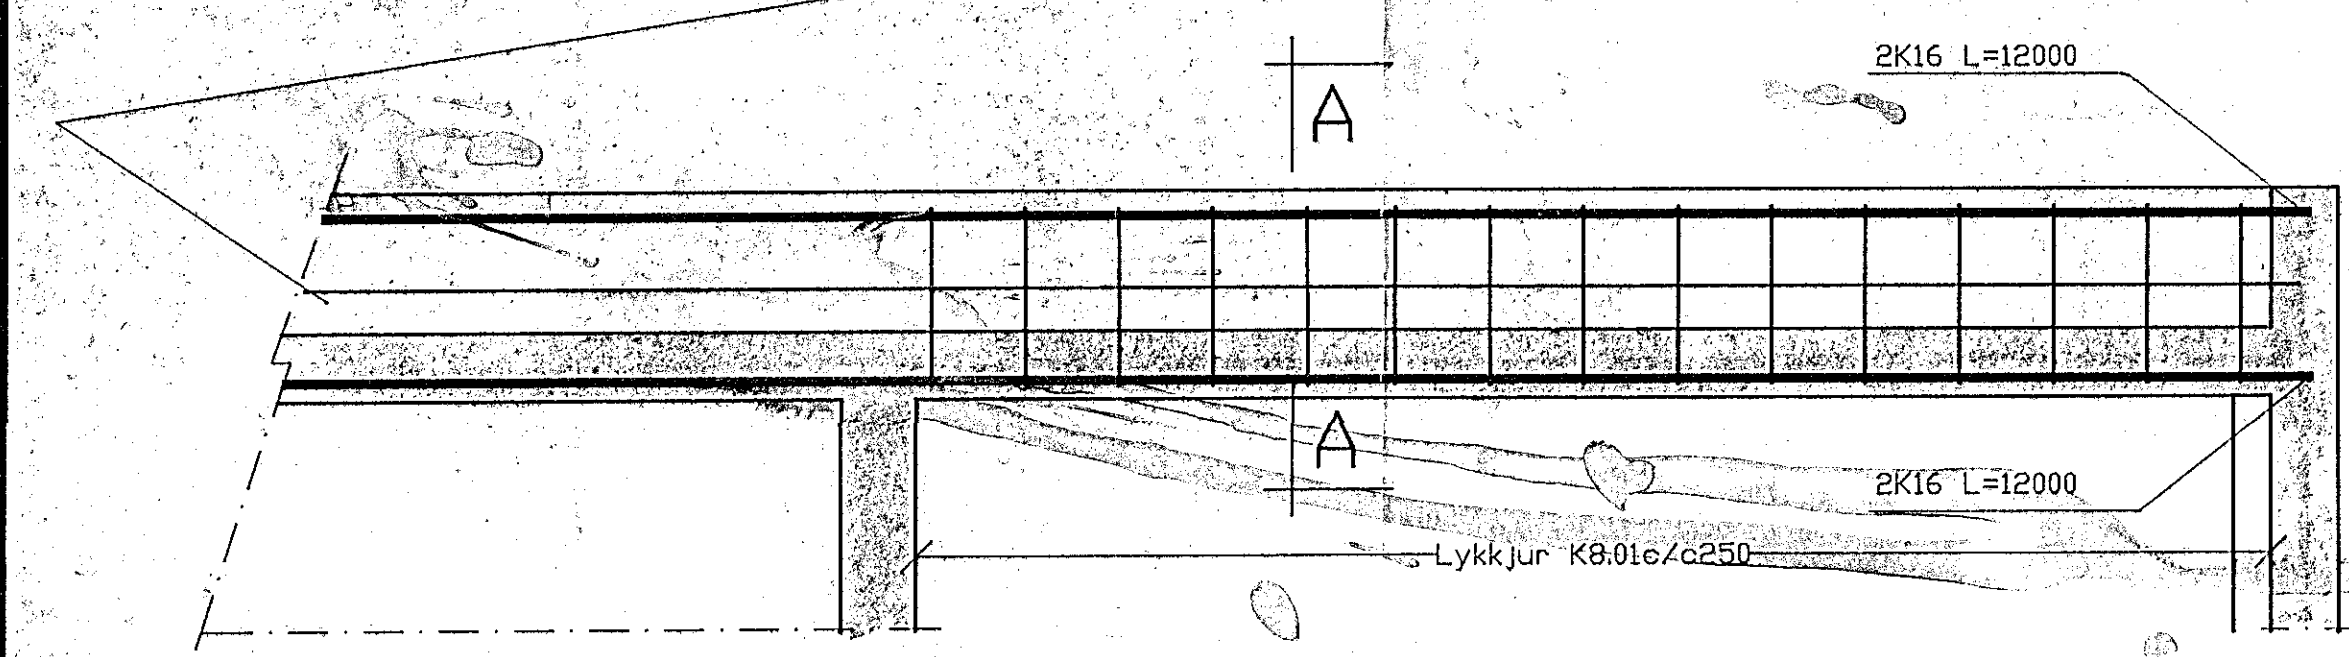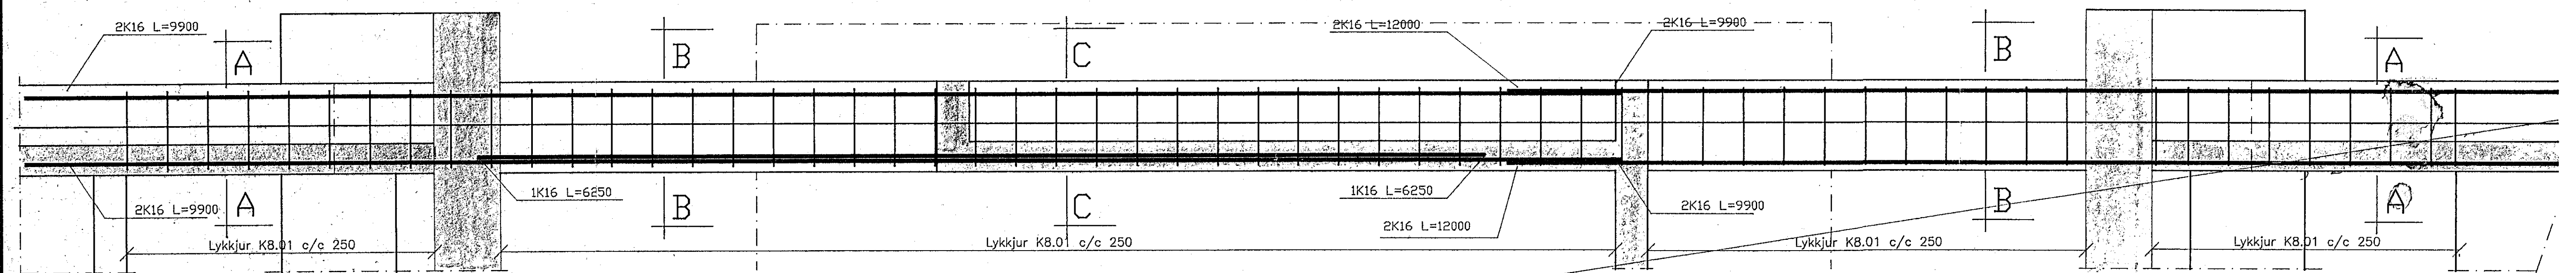

TEKNIKSTEFAN NYBYLI SIGURDUR INGI ÓLAFSSON F.T.F.I.
 NYBFLAVEGUR 22 - 200 KÓPAVOGUR SÍMI 91-40098

VERKEFNI MAVAHRUN 7 HAFNARFIRDI
 HEITI JÄRNB. STEYPA: BITAR Í ÞAKPLÖTU B1.1
 T. SÍO R. Y. KV.

DAGS. Juli 1989 *[Signature]* NR. 166.112