
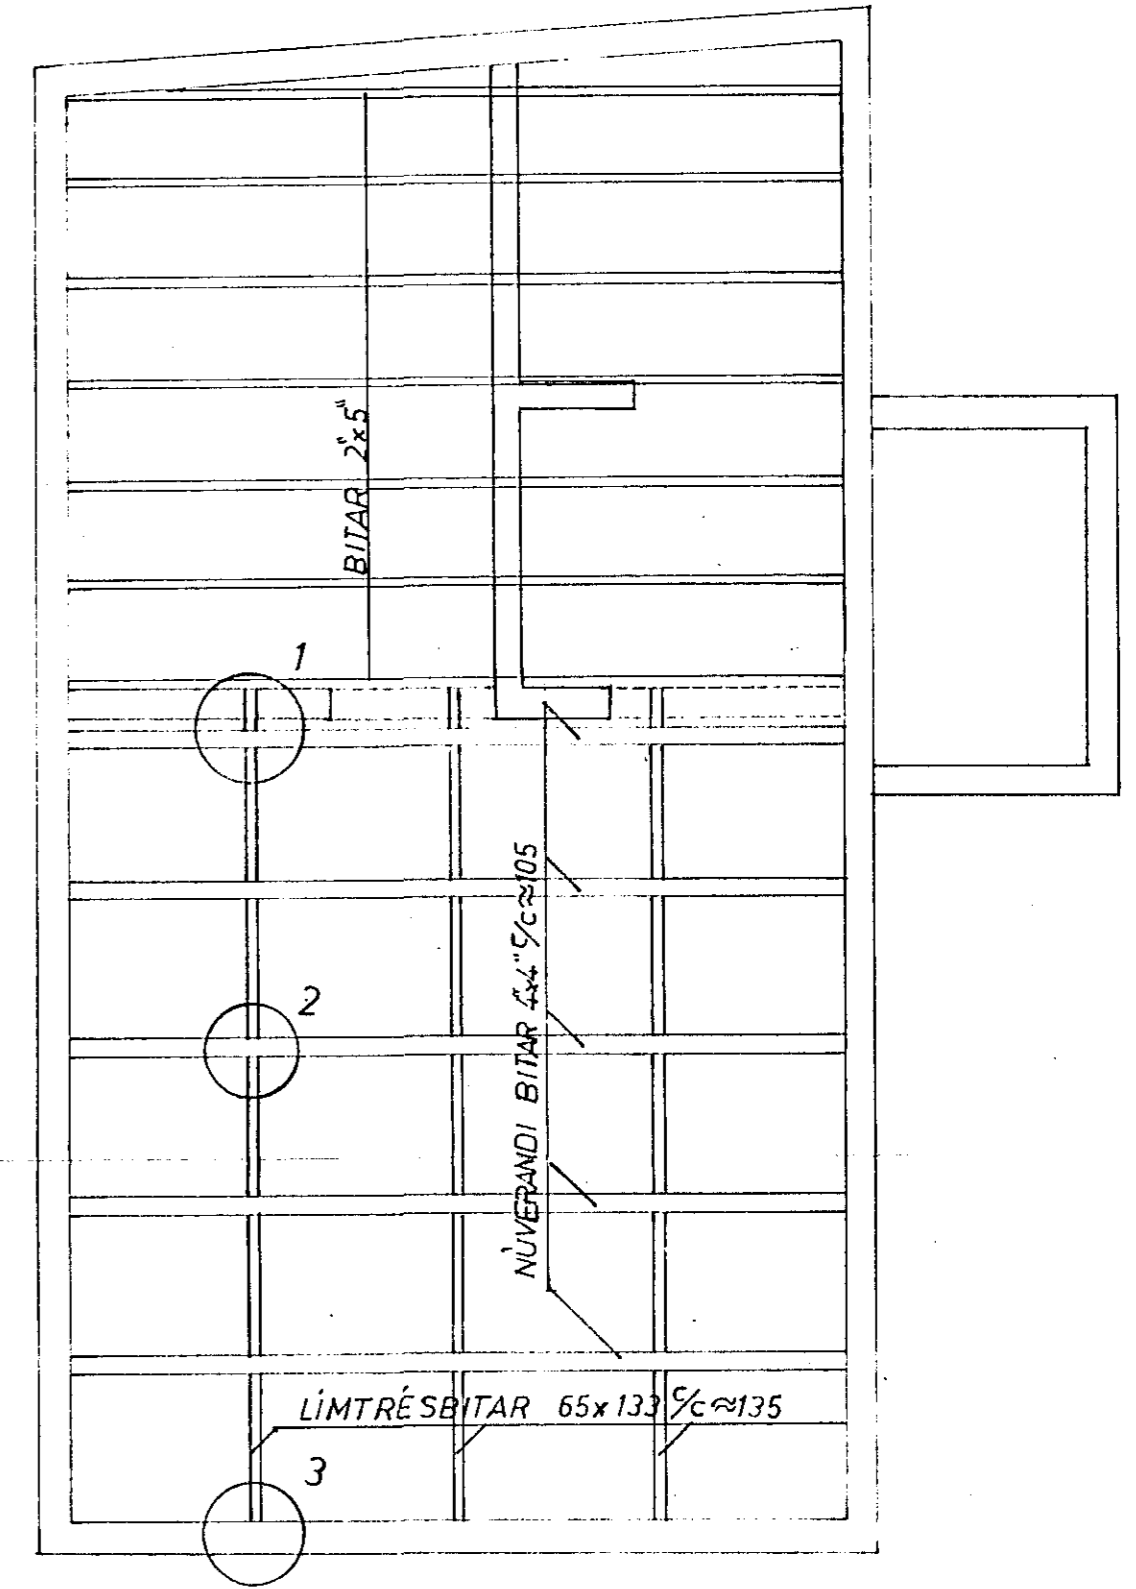
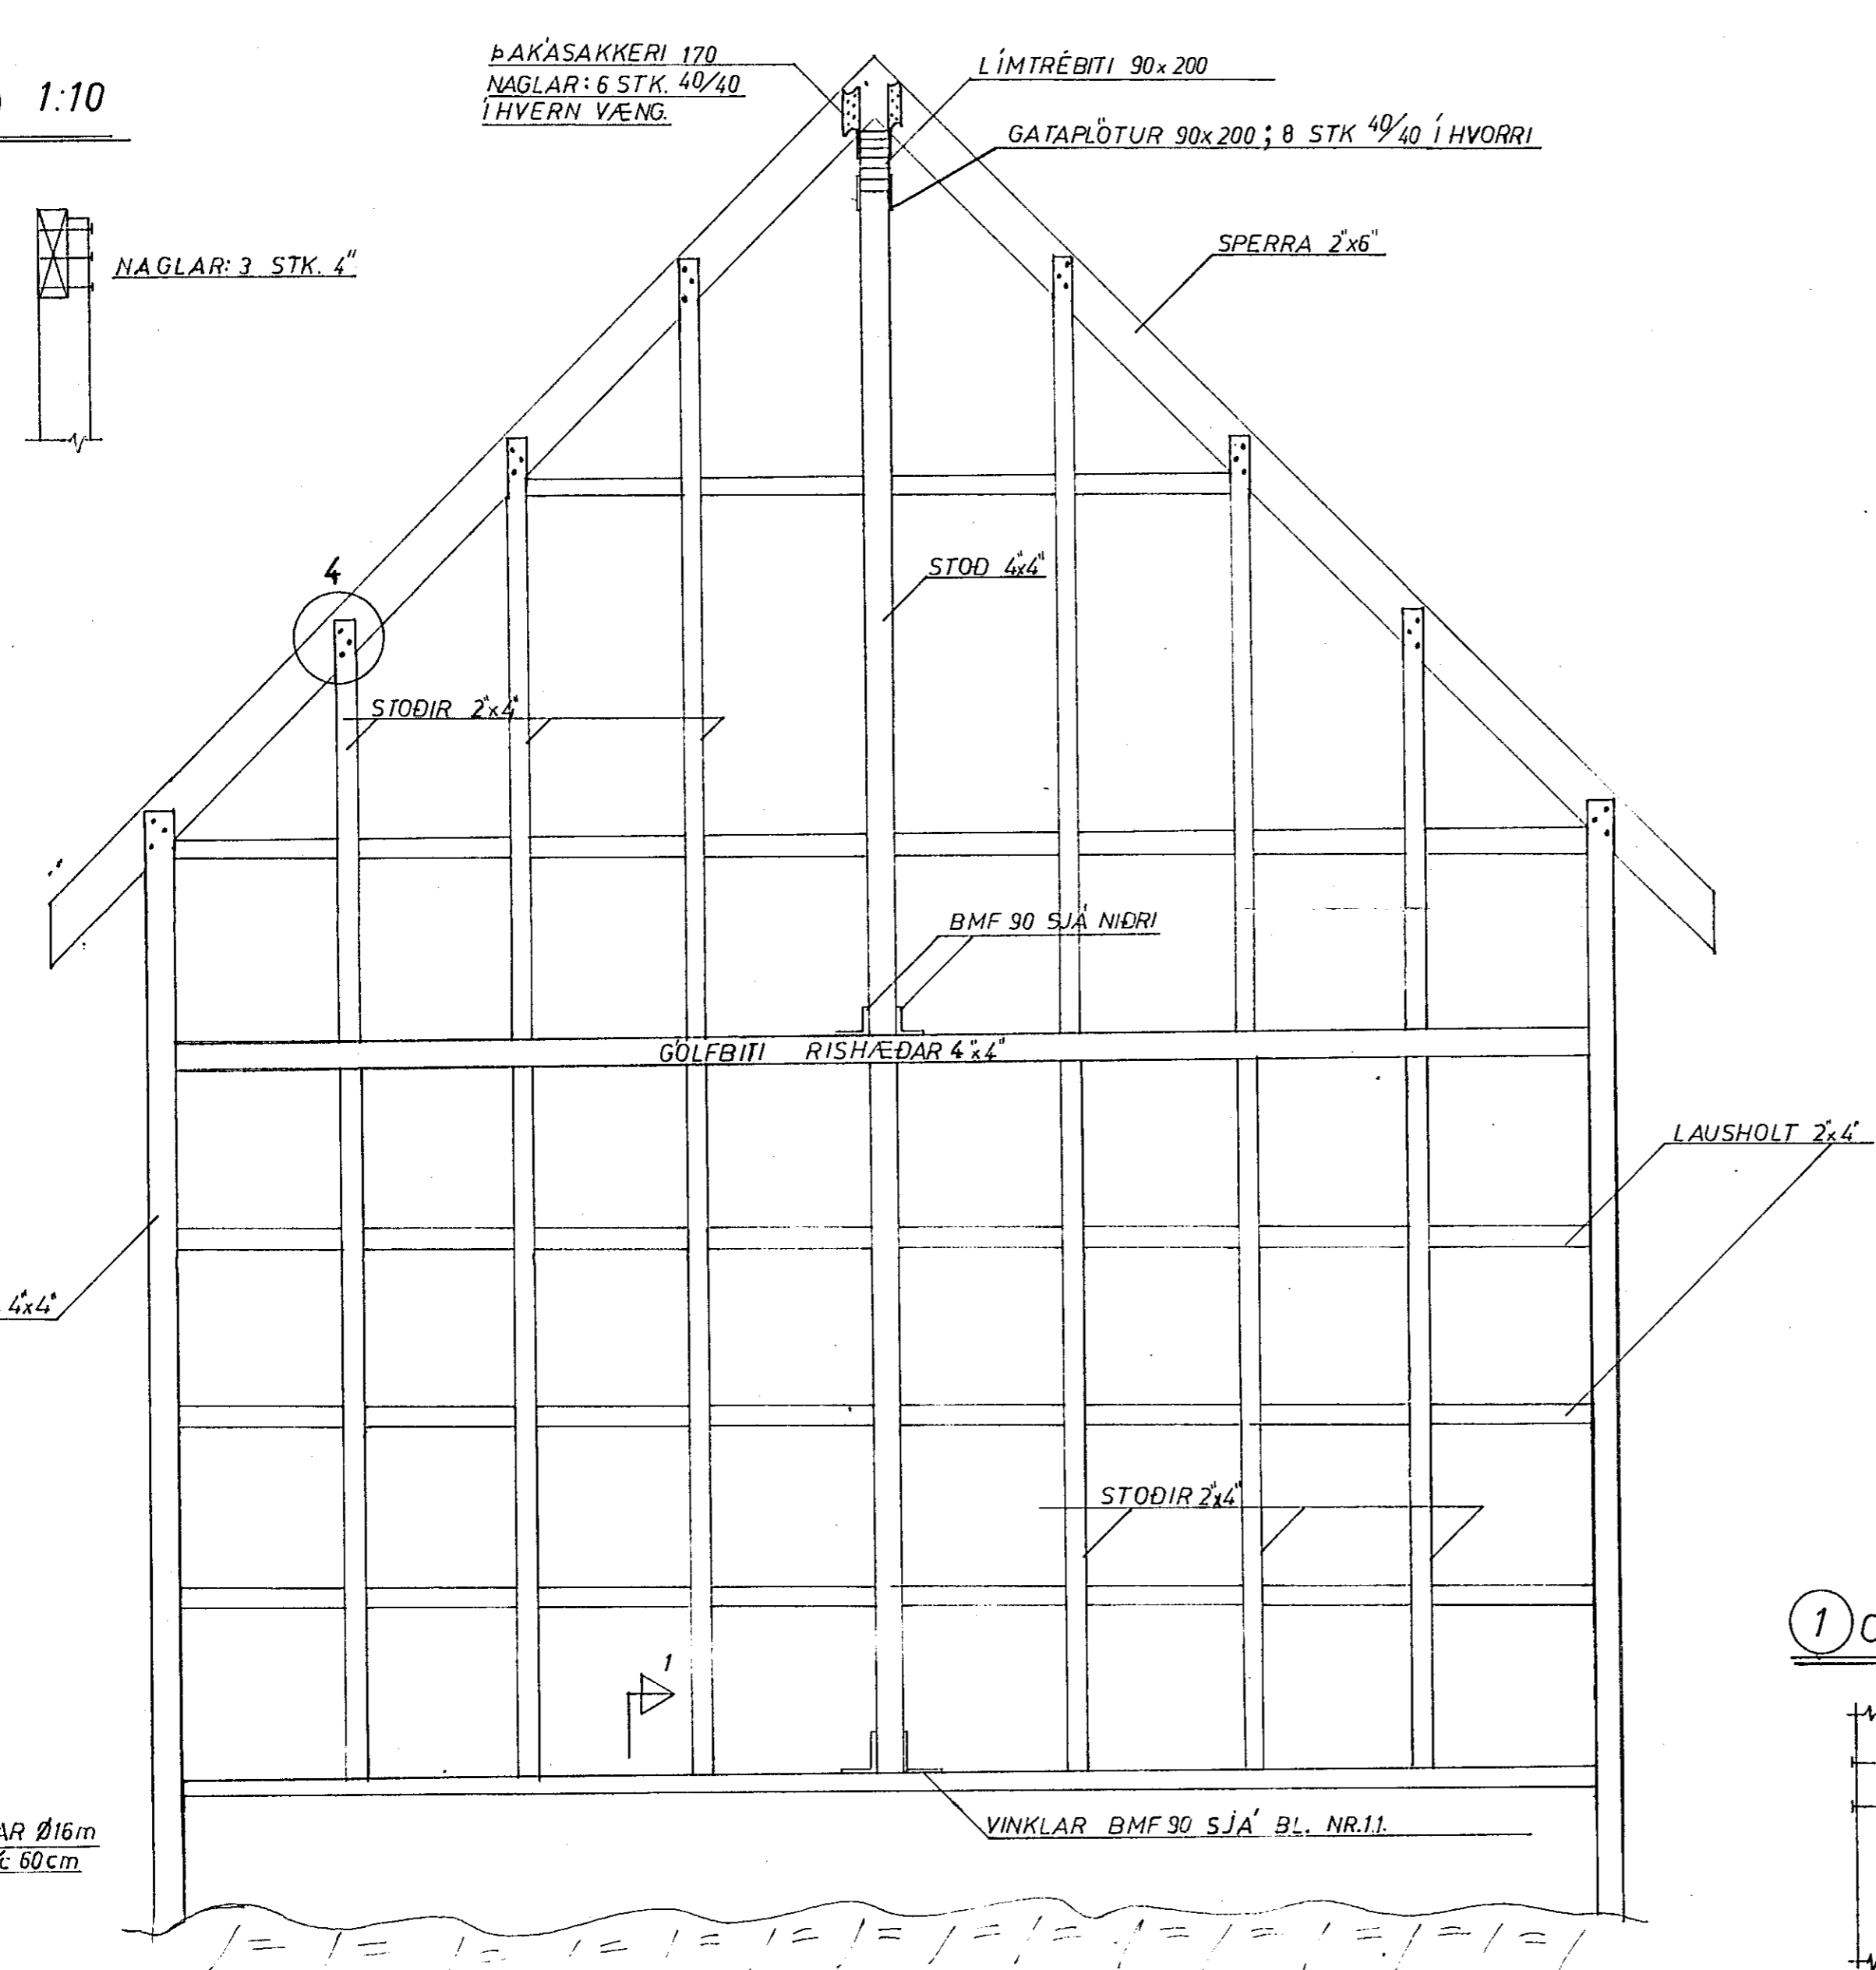


TRÉGRIND S.A. GAFLS 1:20


GÓLF RISHÆÐAR 1:50

④ 1:10


ÞAKÁSAKKERI 170
NAGLAR: 6 STK. 40/40
Í HVORN VÆNG.
LÍMTRÉBITI 90x200
GATAPLÖTUR 90x200; 8 STK 40/40 Í HVORRI

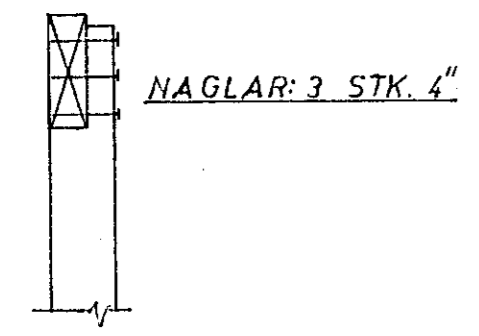



SNID 1.1; 1:20

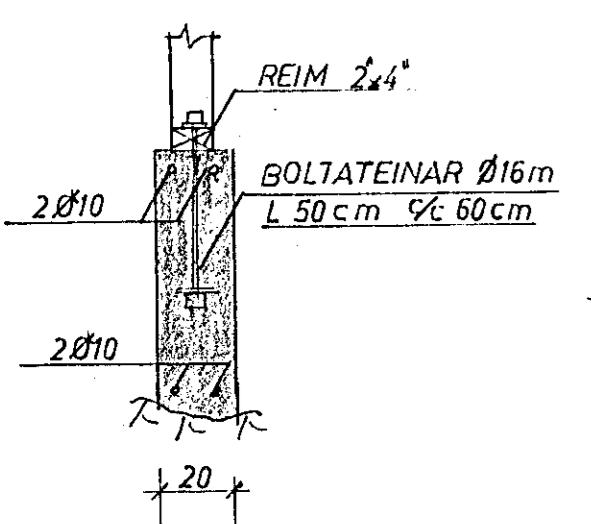

① OG ③ 1:10

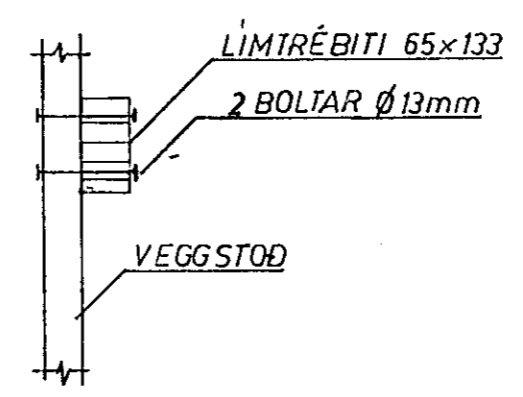

② SNID 1:10

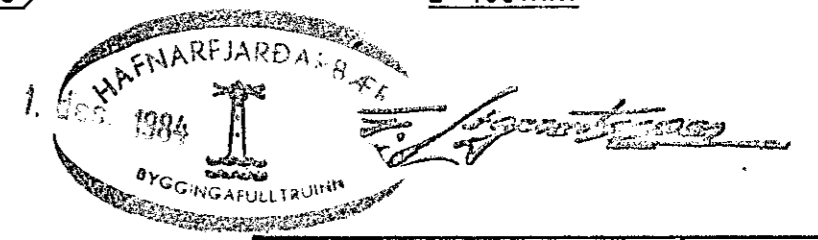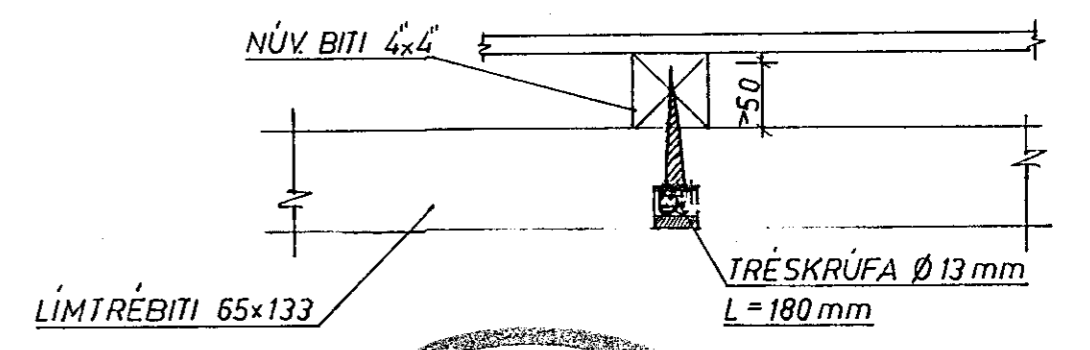

MERKURGATA 13 HAFNARFIRÐI	VERK	BL. NR. 1.2.
GAFLVEGGUR OG GÓLF RISHÆÐAR	HAFNARF. OKT. '84. MKV 1:20 1:50	REIKN. <i>[Signature]</i> TEIKN. <i>[Signature]</i>

VERKFRÆDISTOFA HALDÖRS HANNESSONAR
BEVKAUVIKUDYGGI 60. HAFNARFIRÐI. S. 5. 1355