

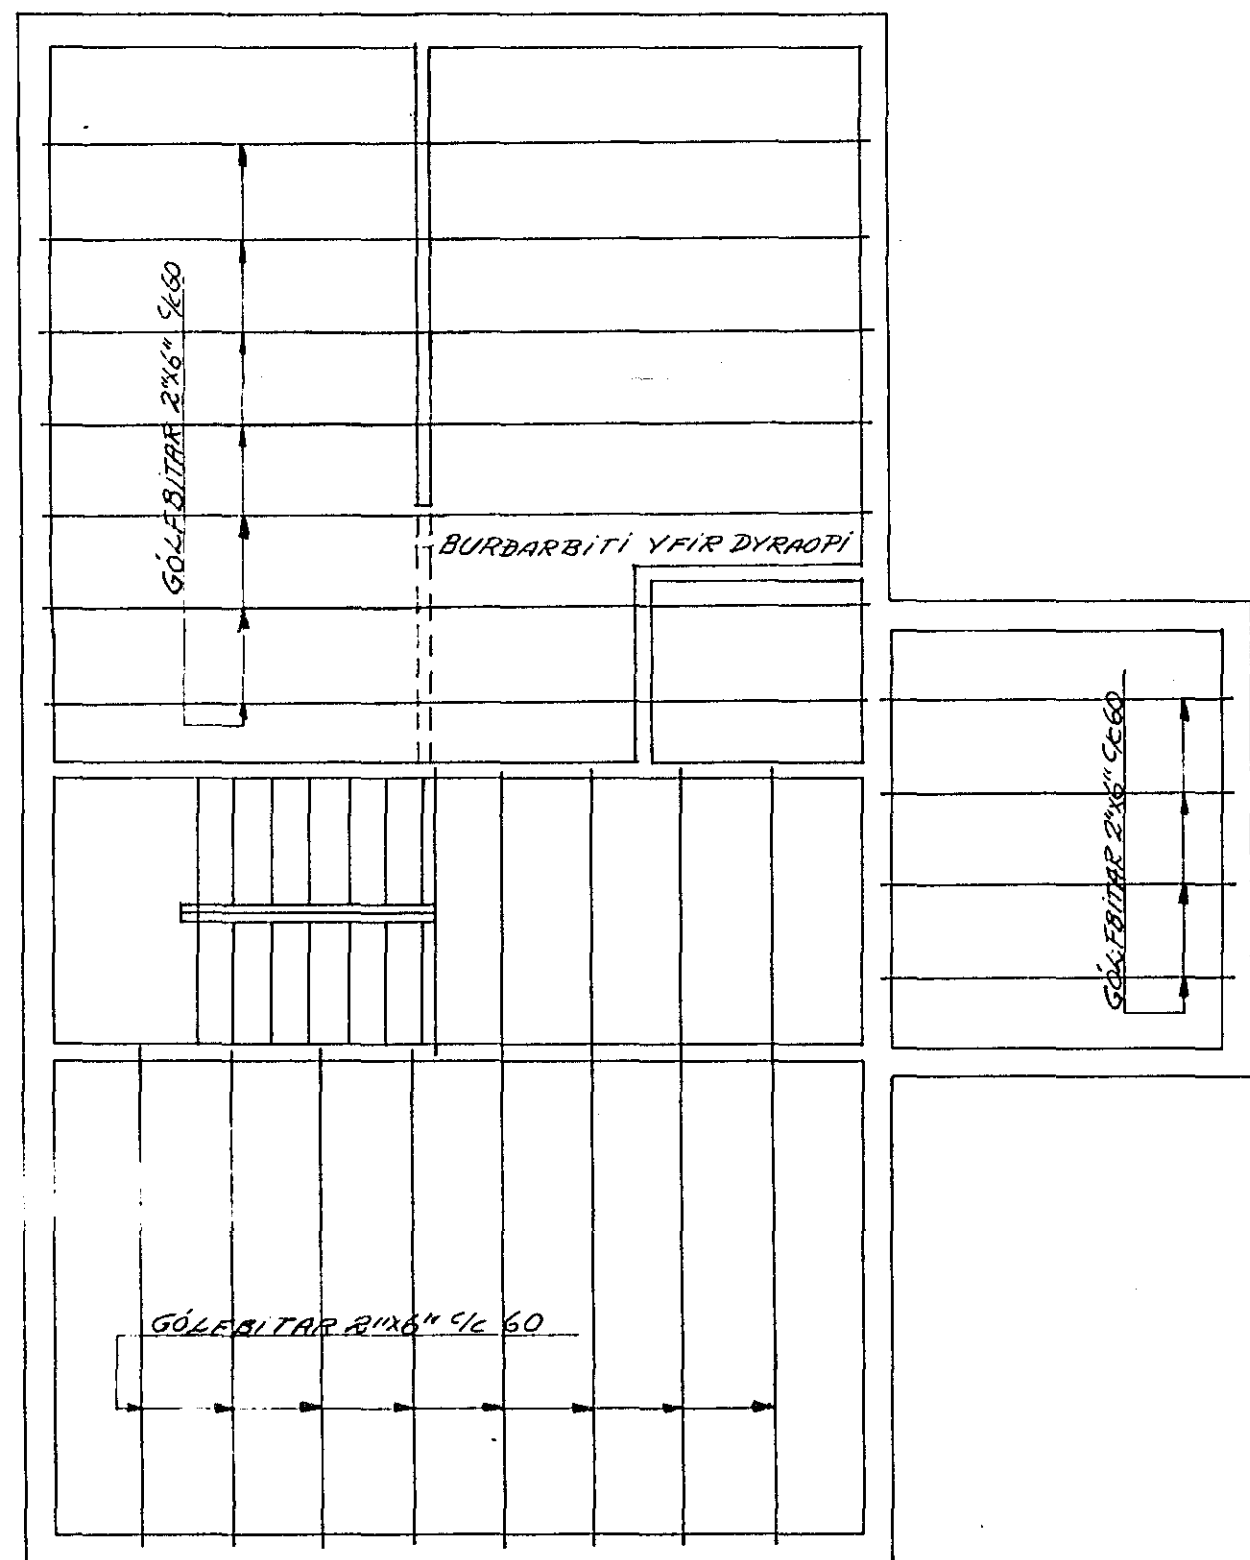


GÓLFBITAR YFIR 1. HÆÐ
GRUNNMYND 1:50

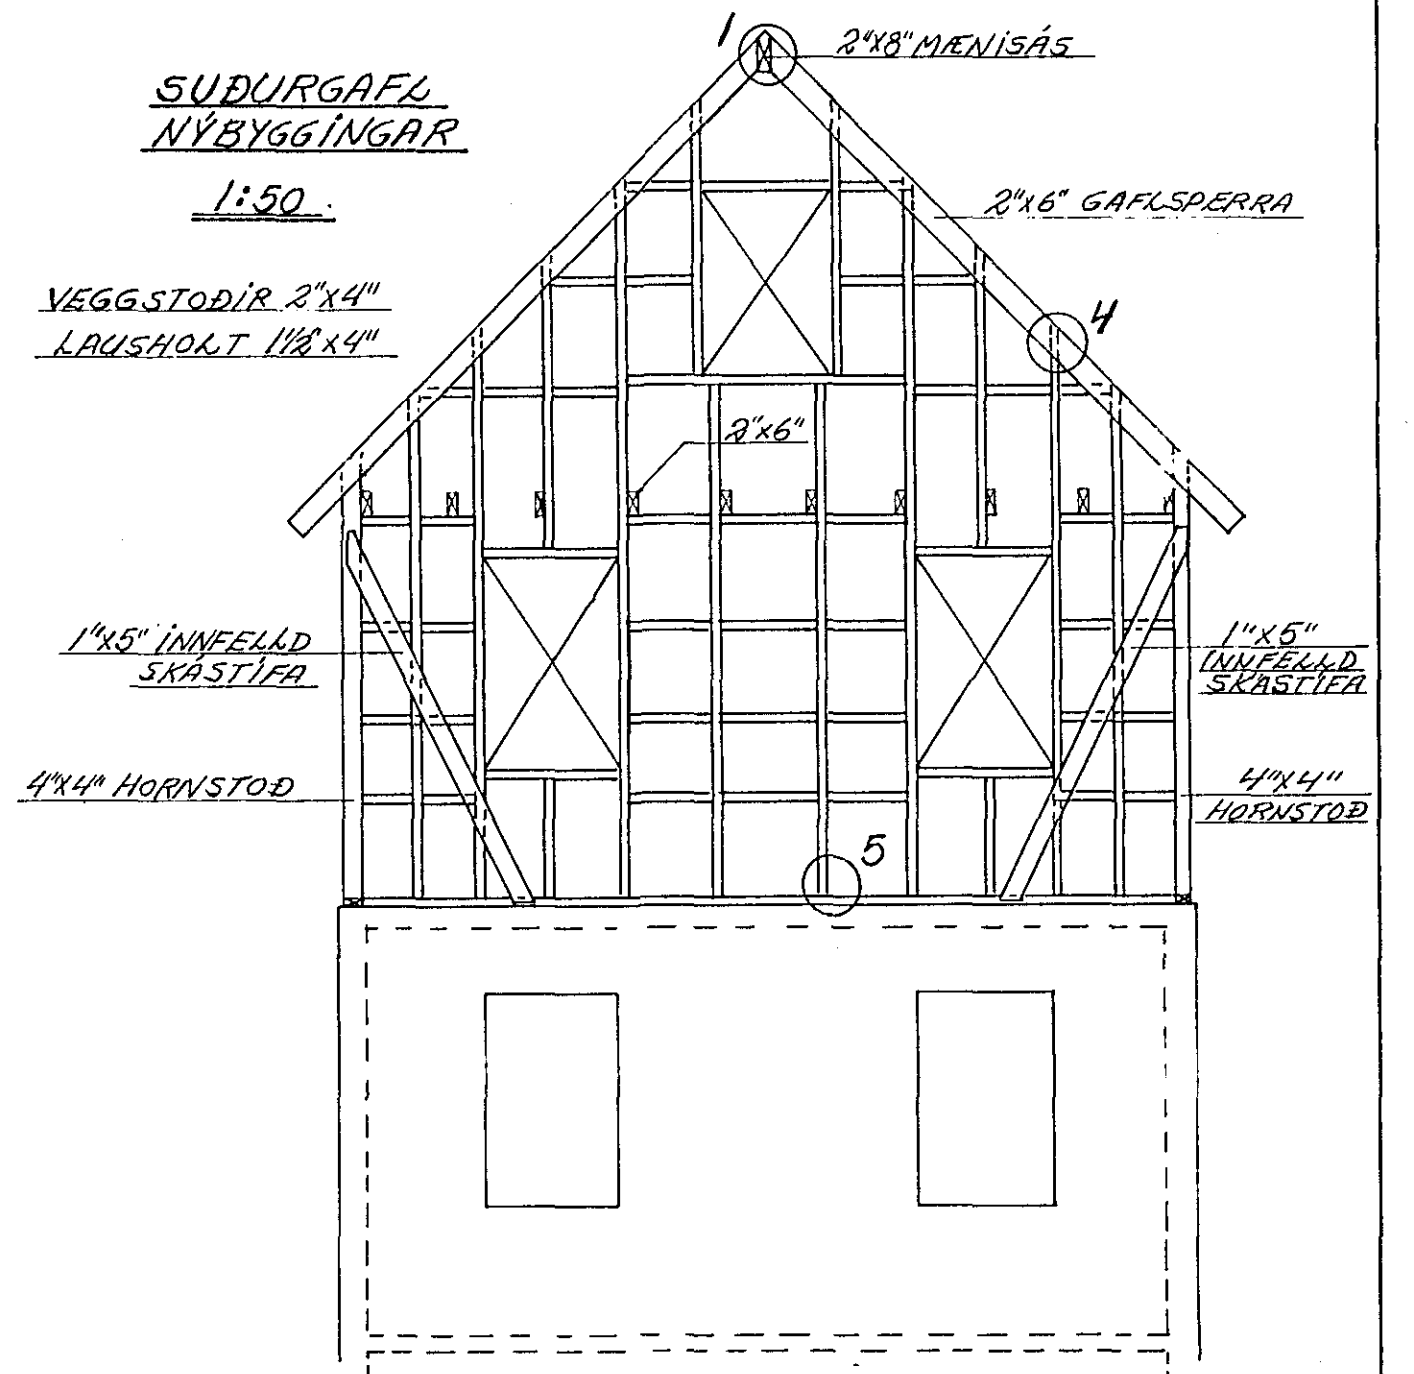

ALLIR INNVEGGIR 1. HEDAR ERU BURÐARVEGGIR

ÞAKVIRKI NÝBYGGINGAR
GRUNNMYND 1:50

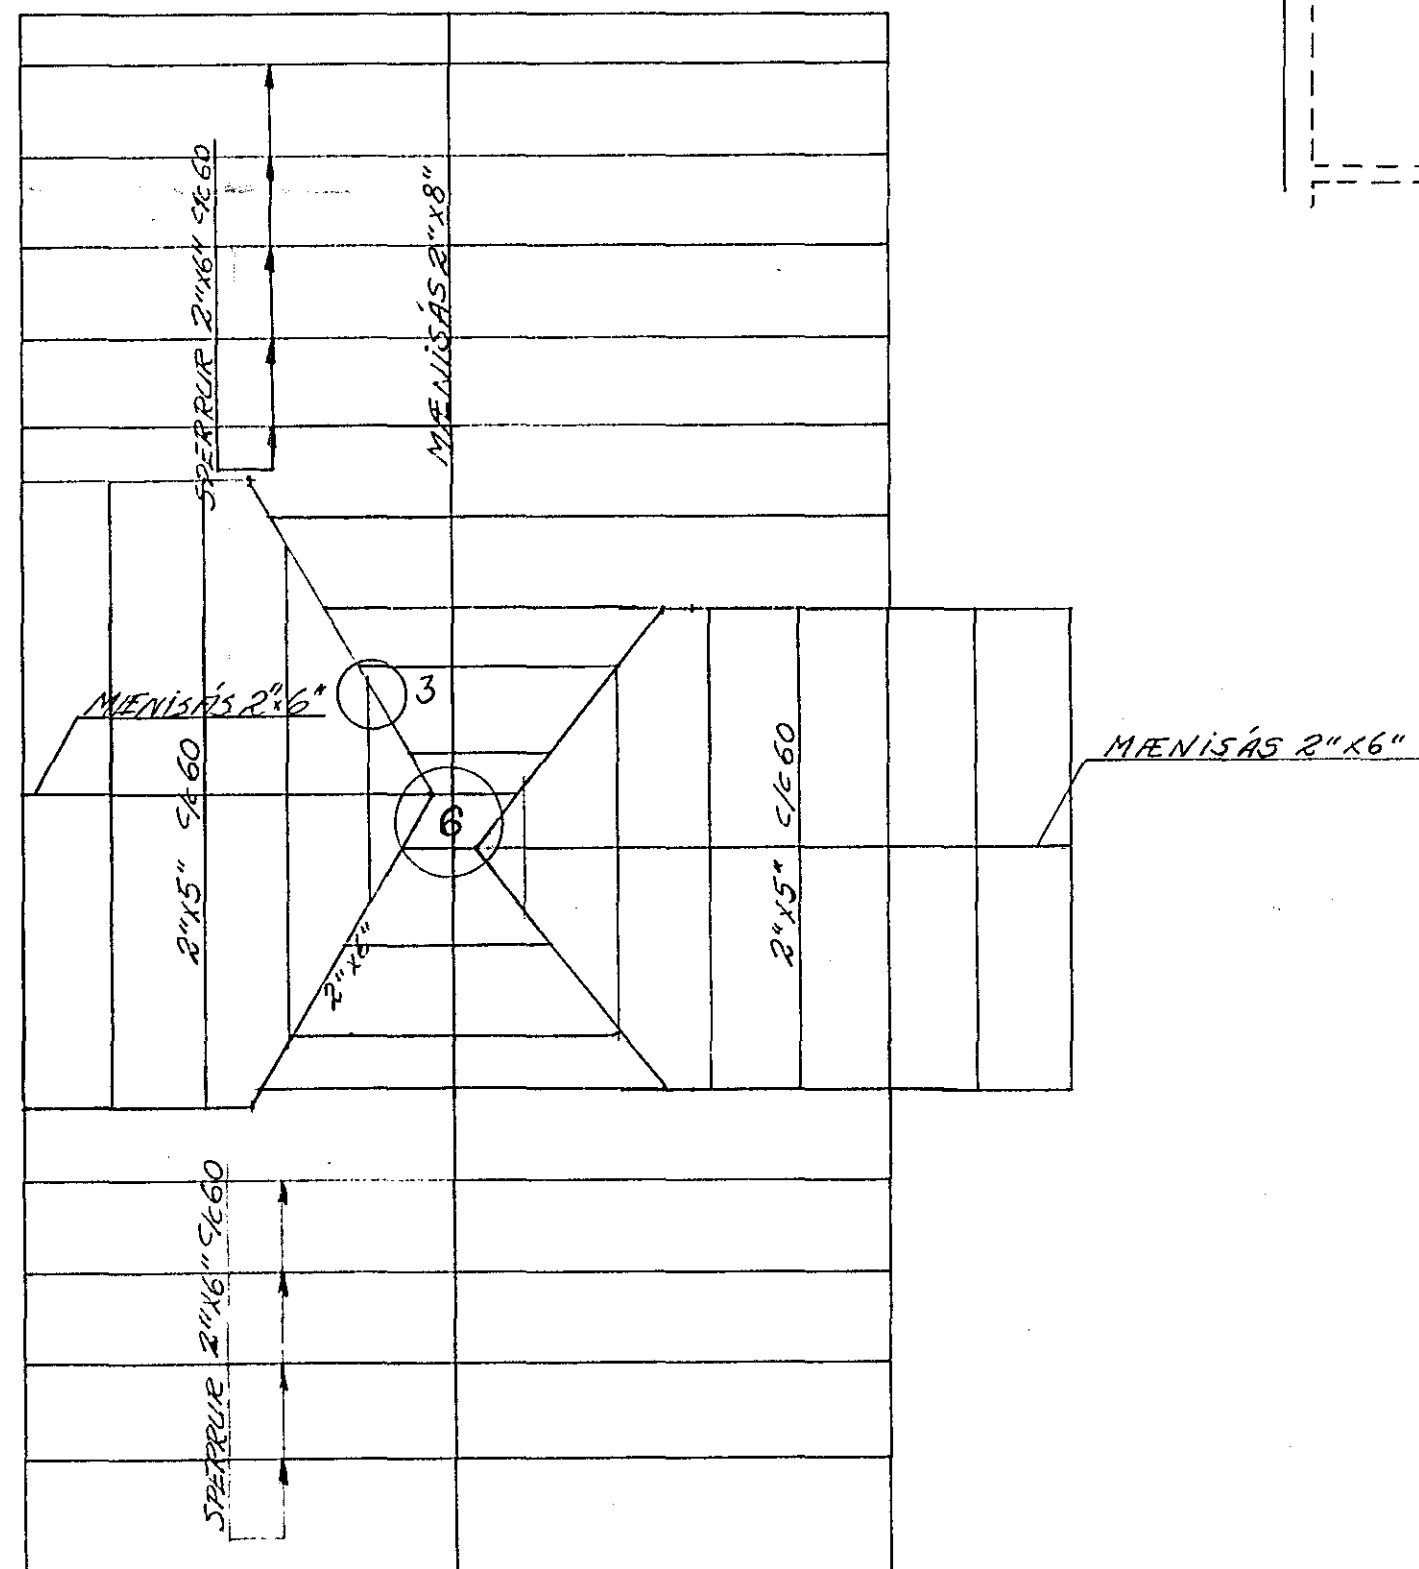

SUBURGAFU
NÝBYGGINGAR

1:50

VEGGSTODIR 2"X4"
LAUSHOLT 1 1/2"X4"


1"X5" INNFELLD
SKASTIFA

4"X4" HORNSTOÐ

2"X6" GAFUSPERRA

1"X5" INNFELLD
SKASTIFA

4"X4" HORNSTOÐ

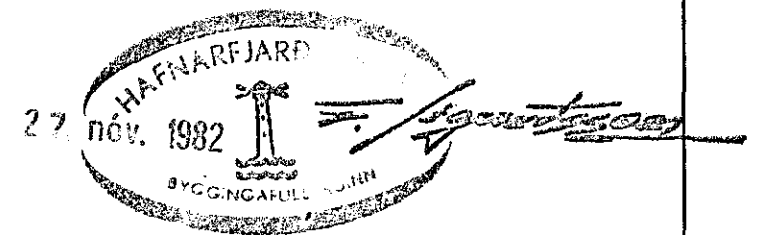

BREYTT 1. nóv. 1982

Halldór Hannesson

MERKURGATA 14	VERK.	BL. NR.
HAFNARFJÖRÐI		1.2.
ENDURBYGGING	HAFNARF. JÚLÍ '82	
BURÐARVIRKI	MKY.	REIKN. <i>[Signature]</i>
YFIRLITSTEIKNING		TEIKN. <i>[Signature]</i>
HALLDÓR HANNESSON BYGG. VERKFR. M.V.FÍ		
GUNNARSSUNDI 10 HAFNARF. S. 534.23		