

SNID M-M, M=1:50


STÁLPLATA 1E 6x100x200  
2 MURBOLTAR TORGRIP M6x65

STÁLFLÖTUR RAFSÖNNAR  
Á STÁLFRUENDU

Ø 3" SVÖRT PÍPA RANDSORIN L=4MM



STÁLEULA M=1:10 SNID S-S, M

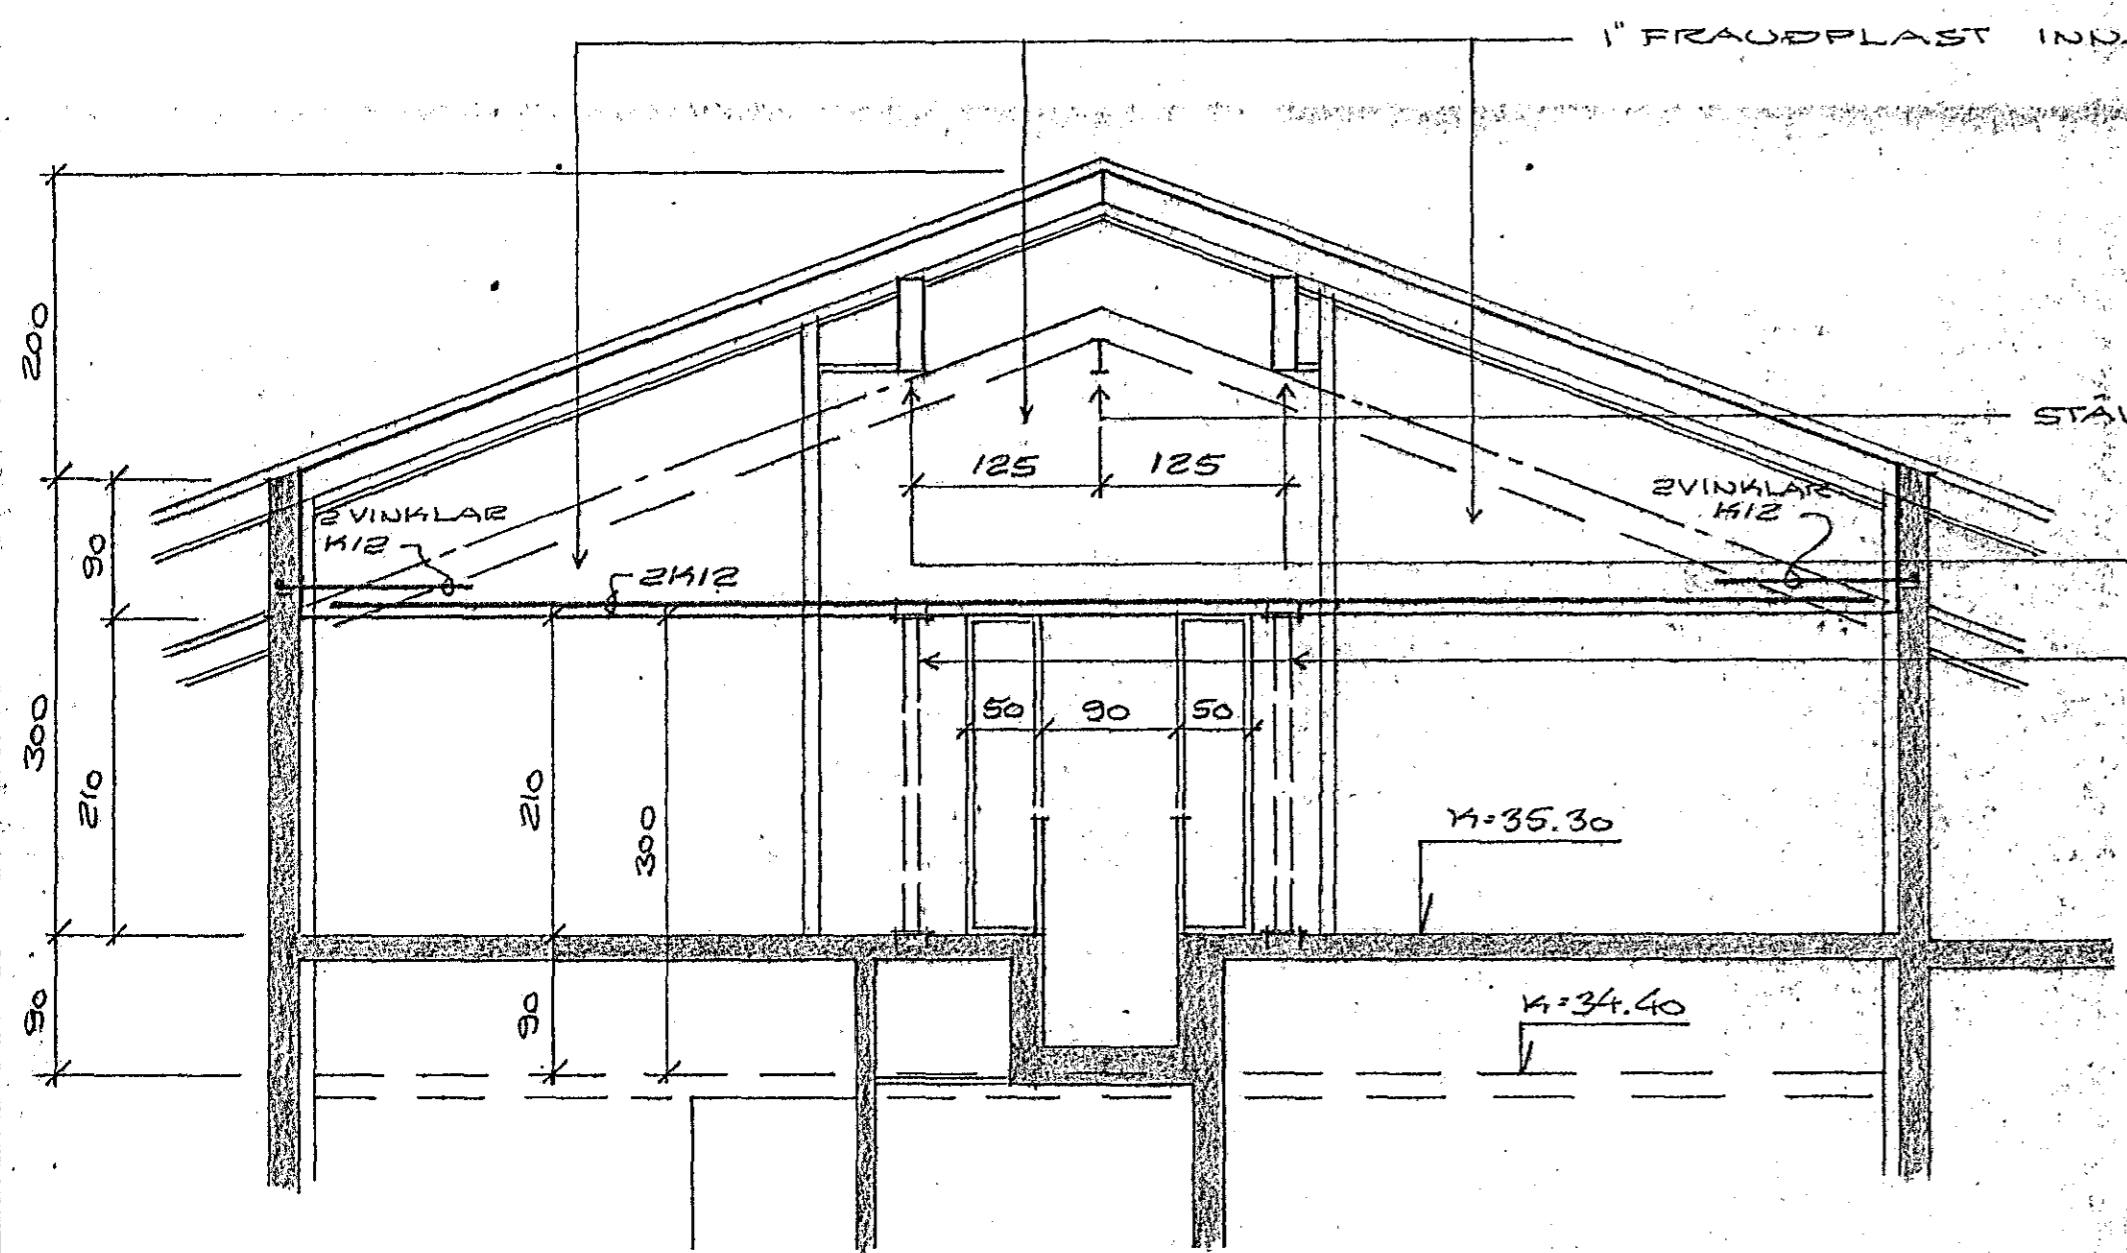

SNID N-N, M=1:50

STÁLPLATA 1E 6x100x200  
2 MURBOLTAR TORGRIP M6x65



MÍÐHOLT NR. 9  
HAFNARFIRDI Í JÚNÍ 1992  
ARNARHRAUNI 47 91-661412  
RÁÐG.  
SÉRMIÐDIE  
Ágúst Magnússon RFI