



B-300

KVARNI 1:25

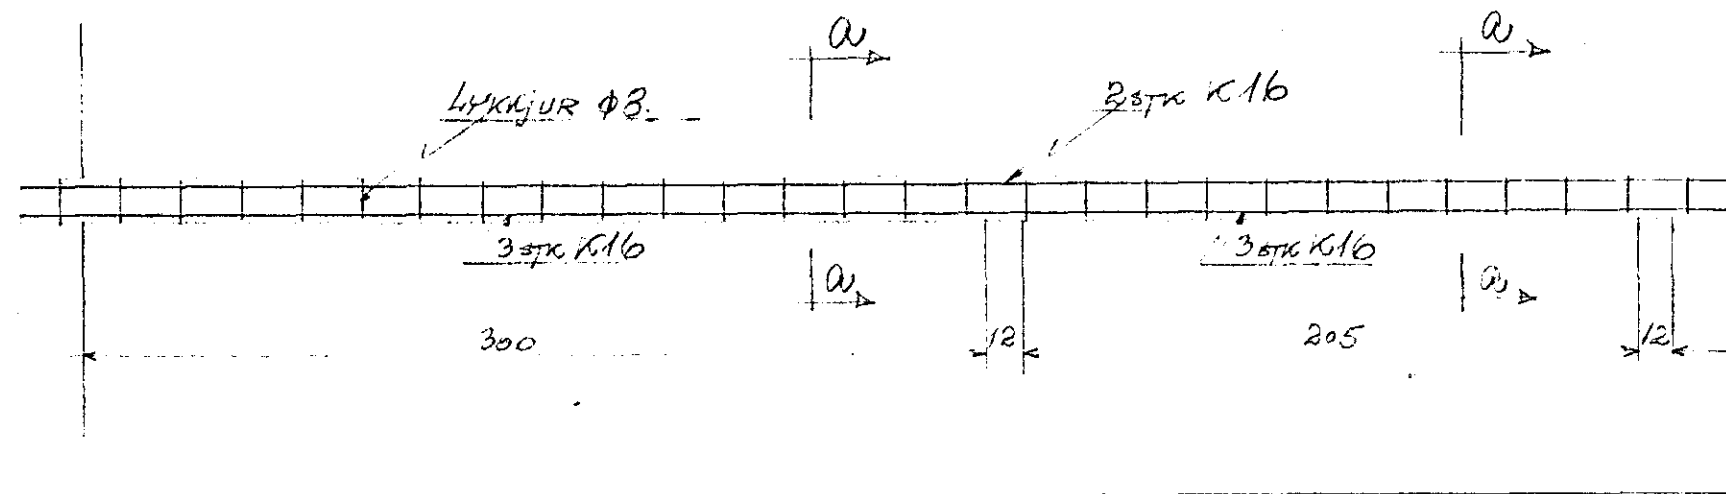


K16, L=570, 55TK

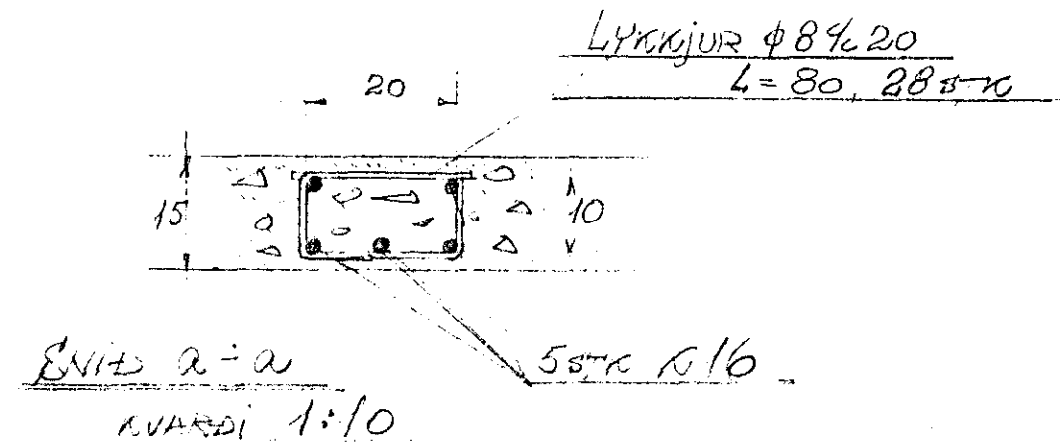


B-664

KVARNI 1:25

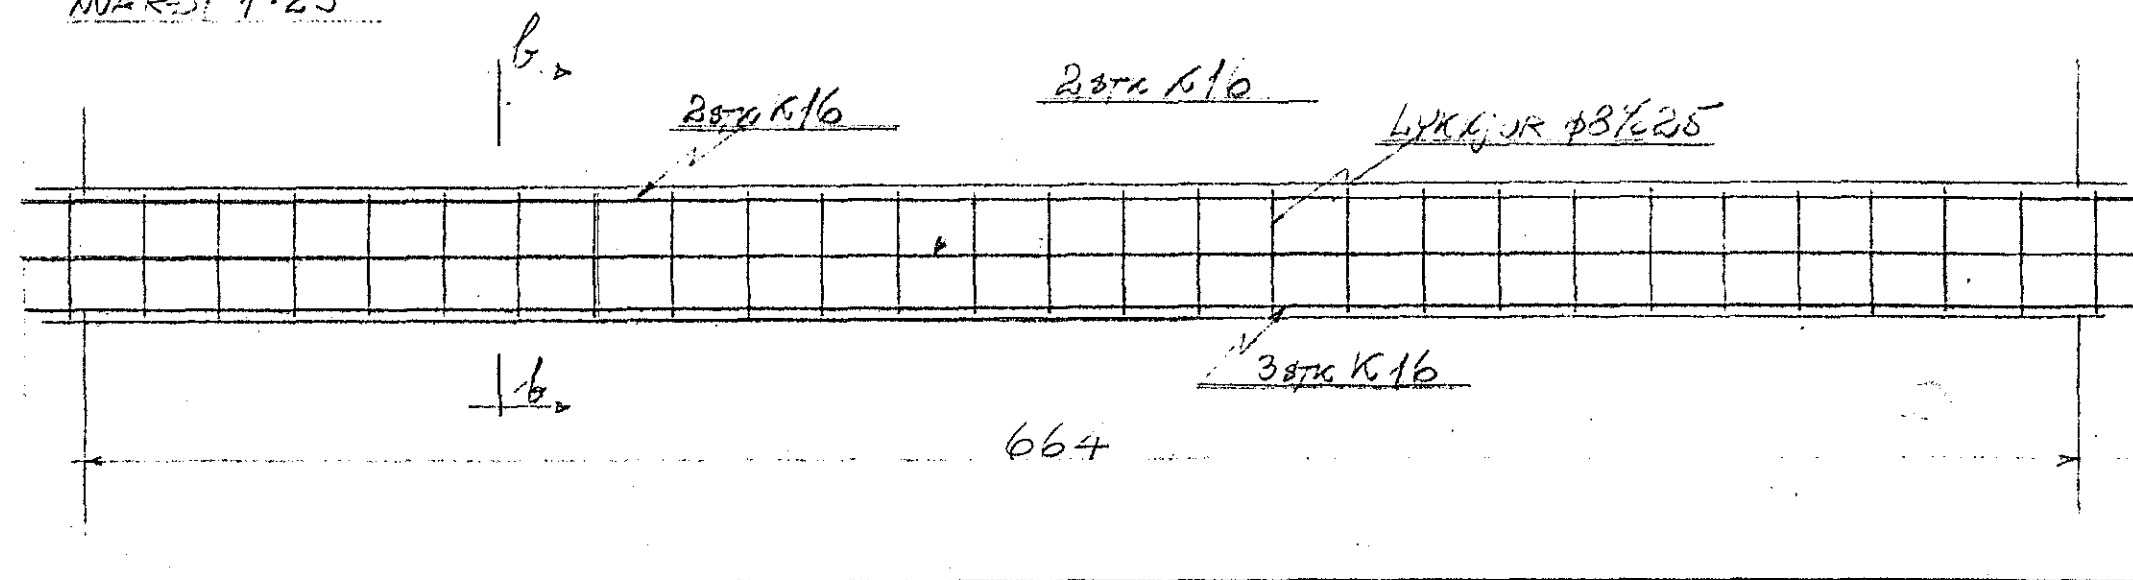


K16, L=705, 75TK

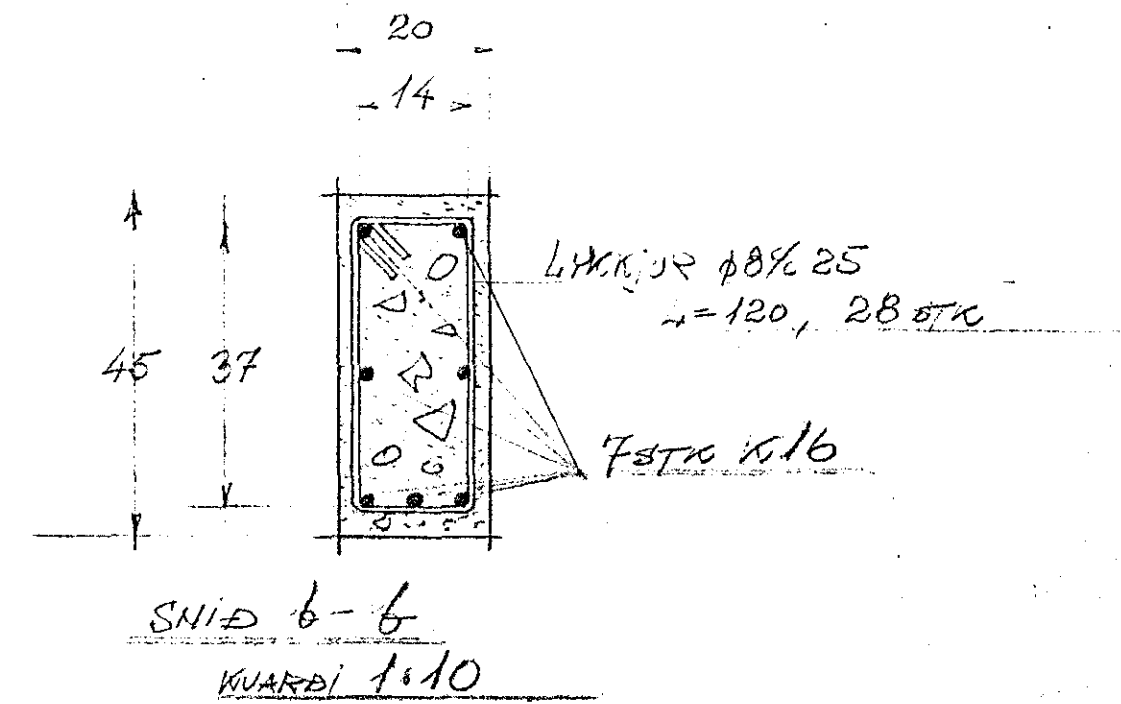


B-395

KVARNI 1:25

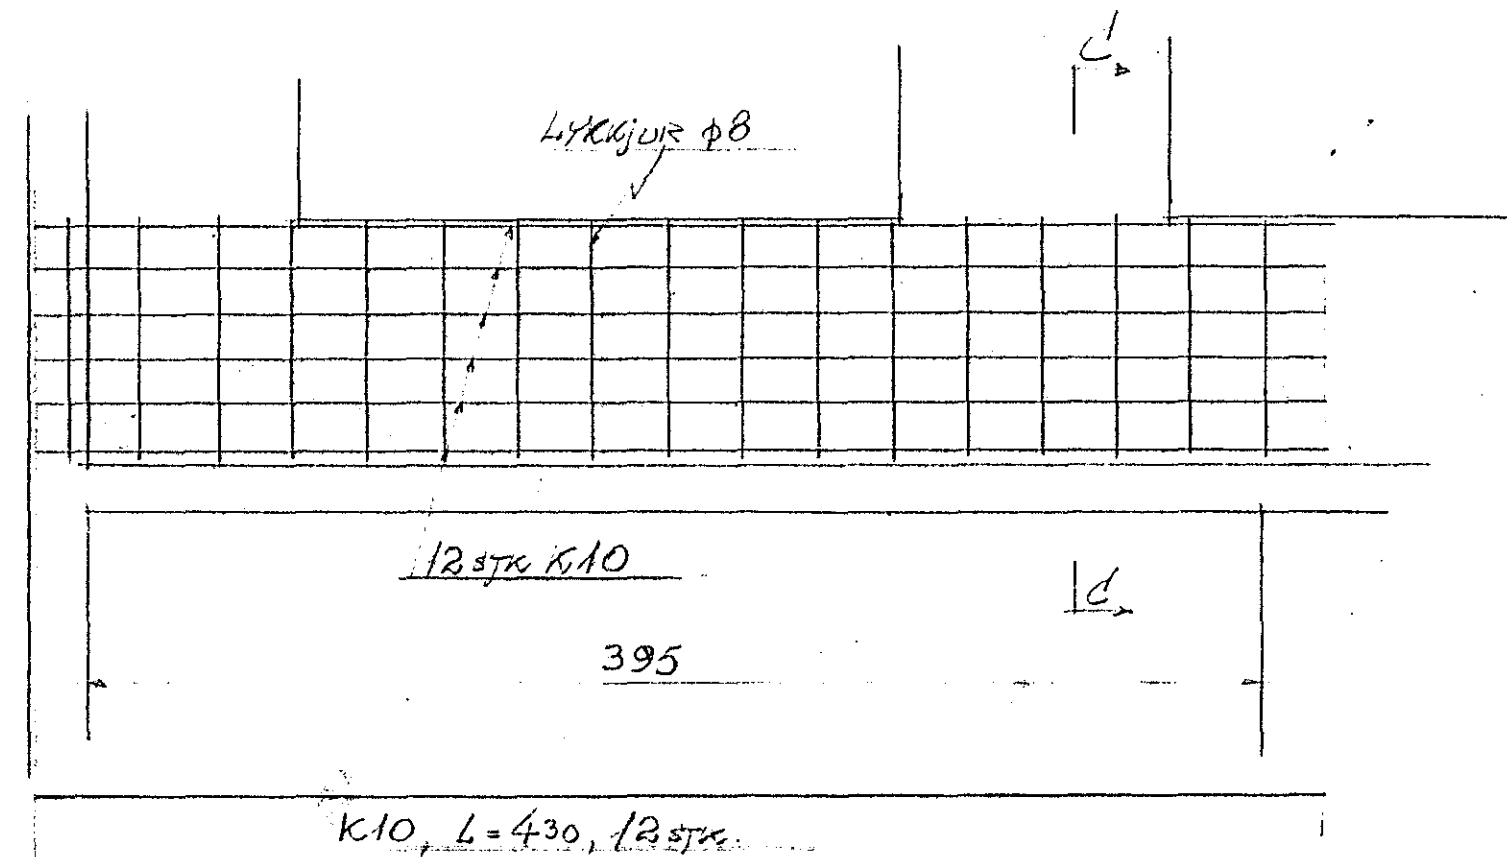

K10, L=430, 125TK

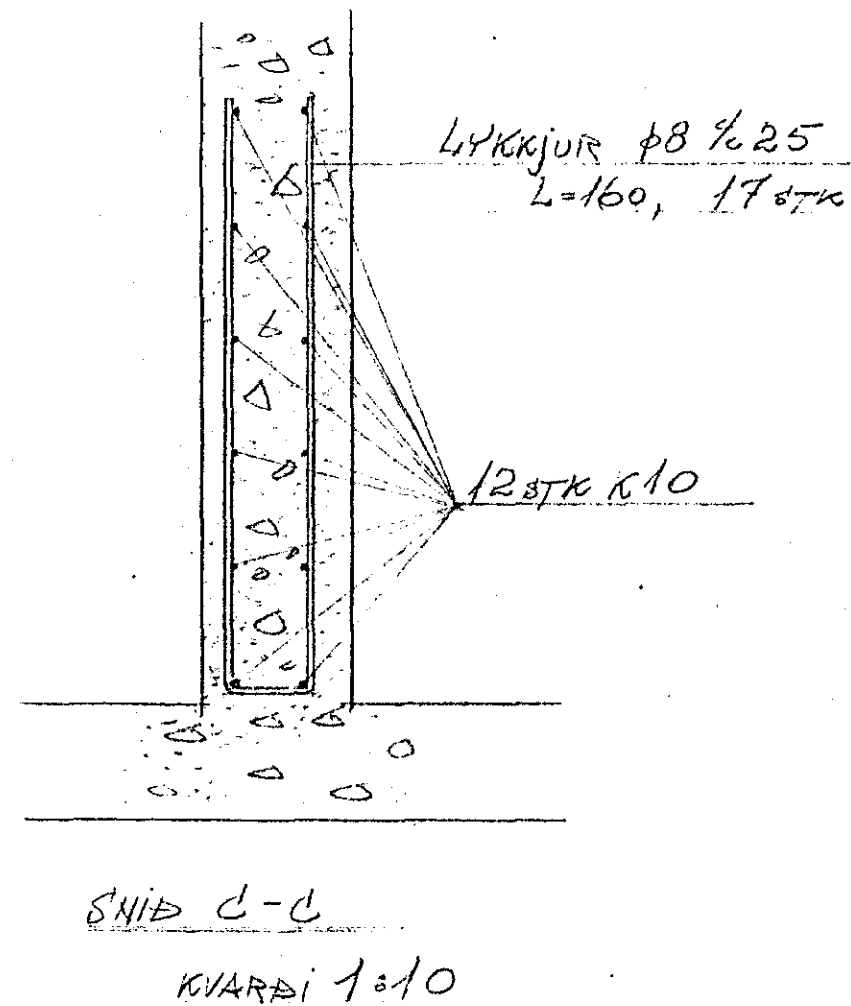

109
 MIDVANGUR 99-109
 JARNALÖGN

Hafnarfirdi 2. júní 1969
 Þorsteinn Lúðolfsson F.T.F.I.