


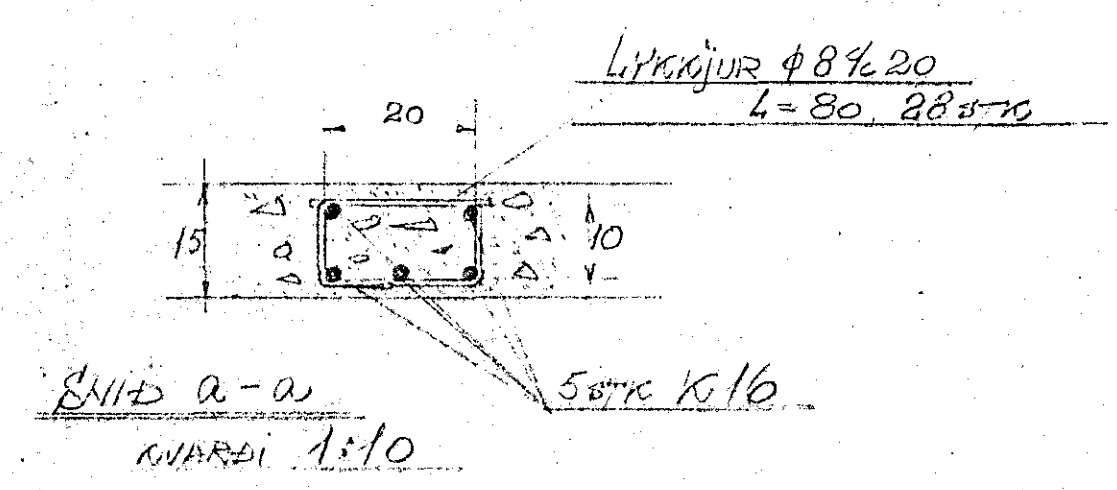


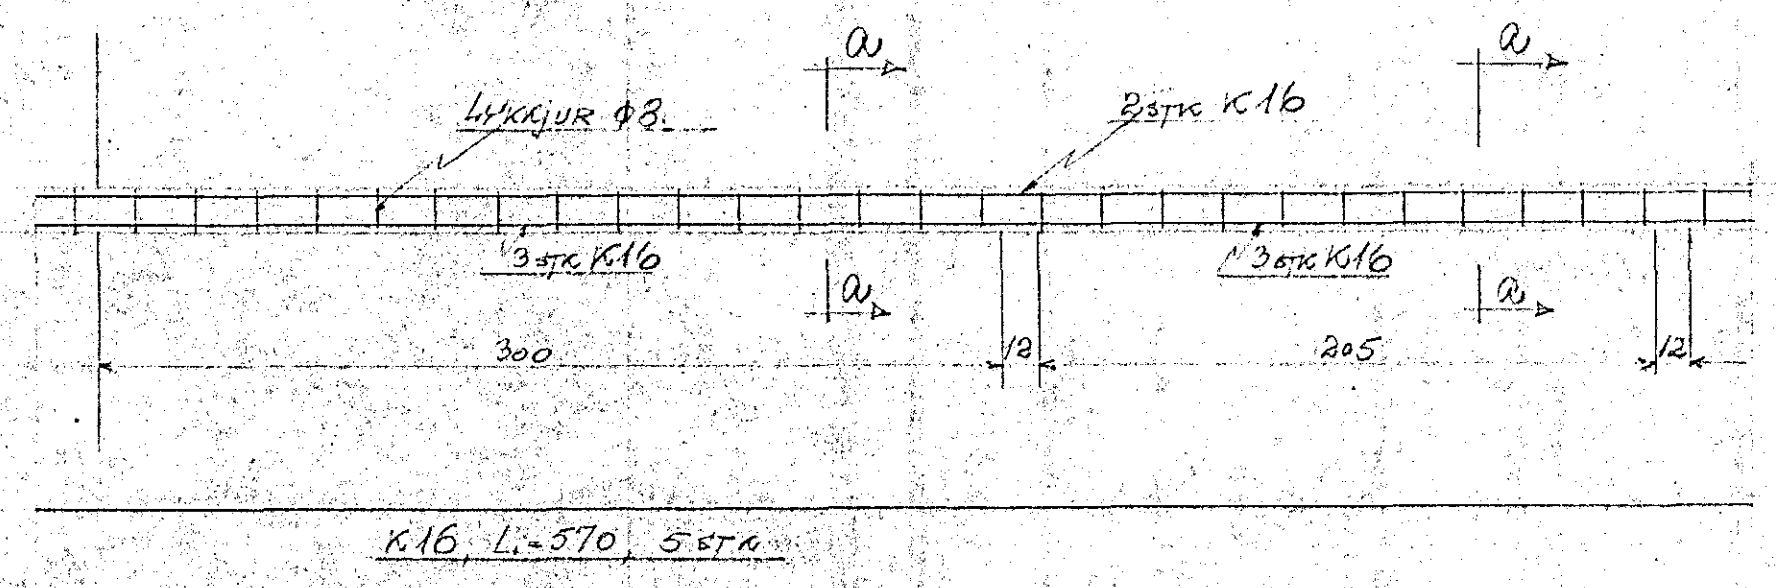



B-300
KVARNI 1:25

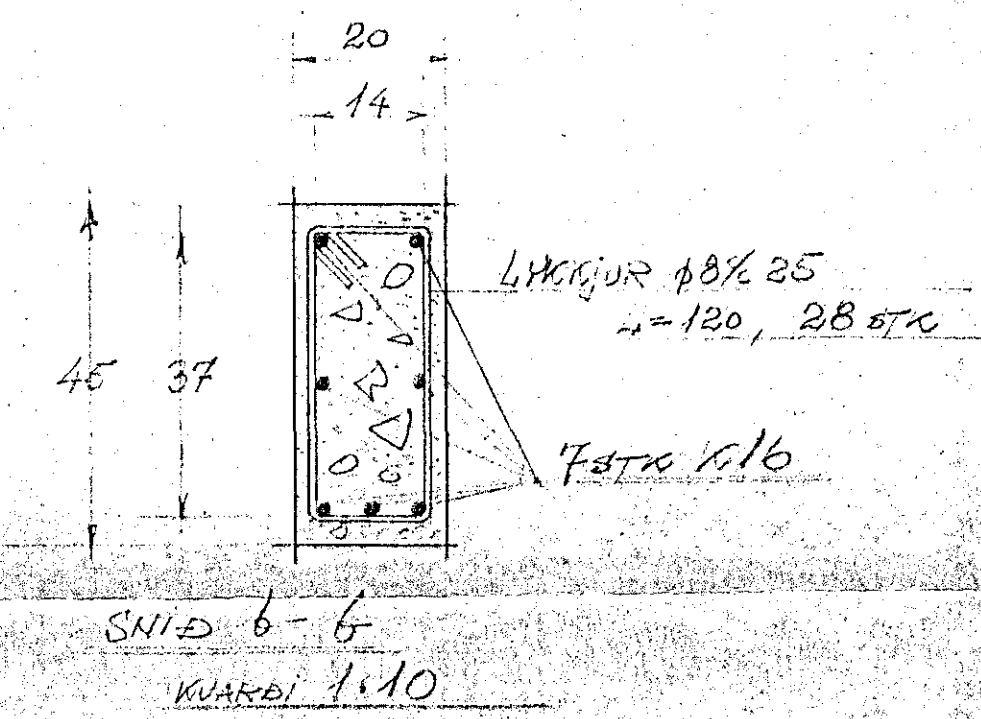

B-664
KVARNI 1:25

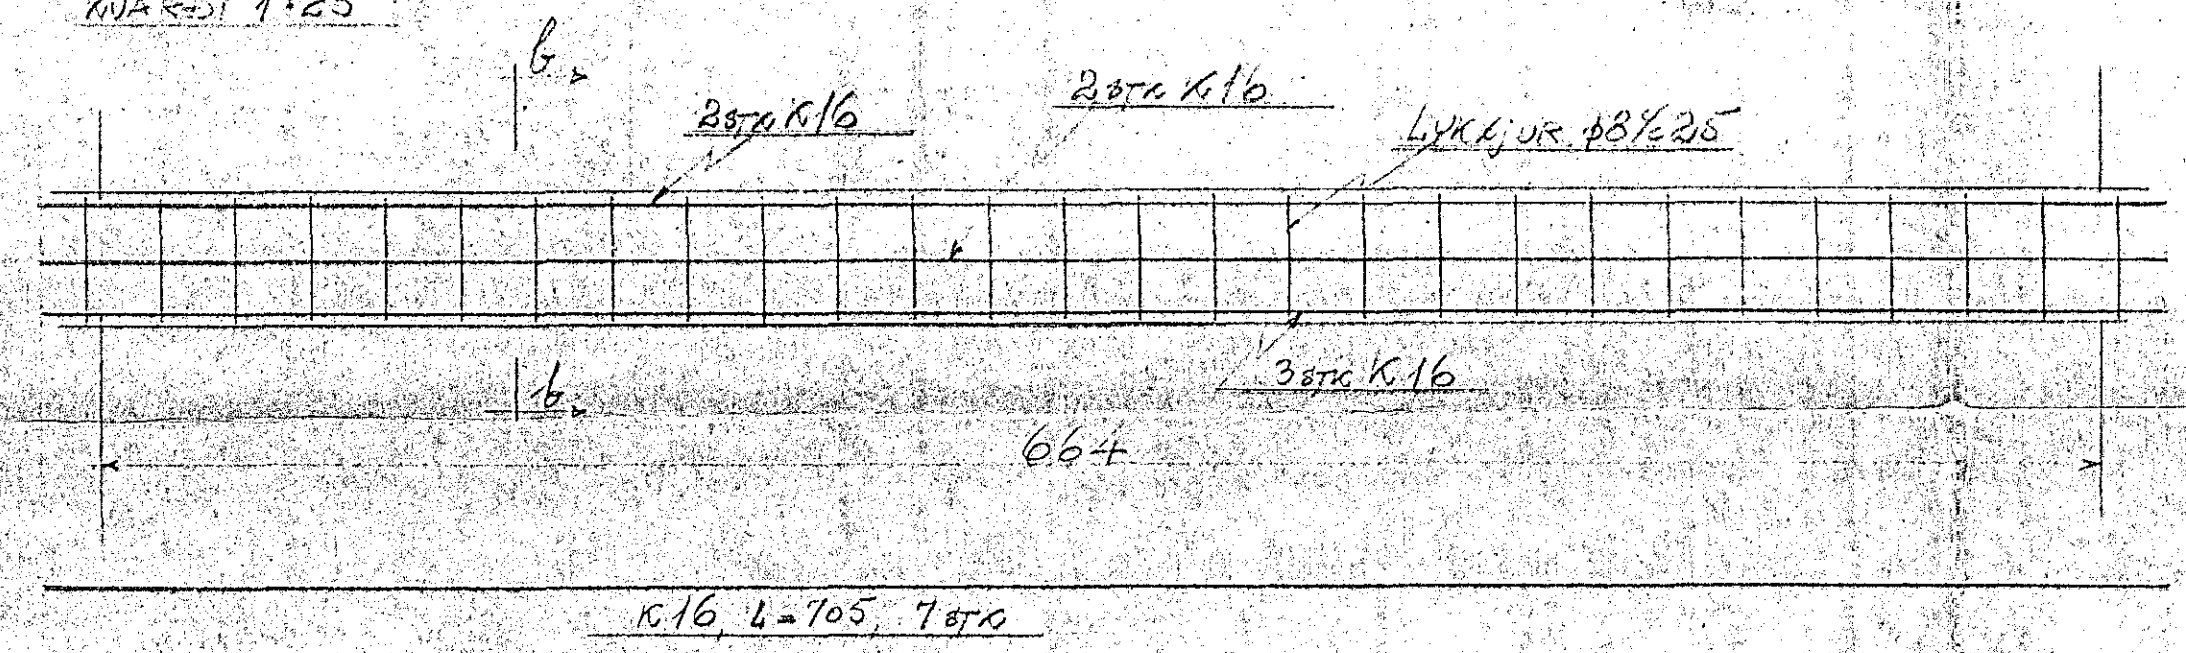

B-395
KVARNI 1:25

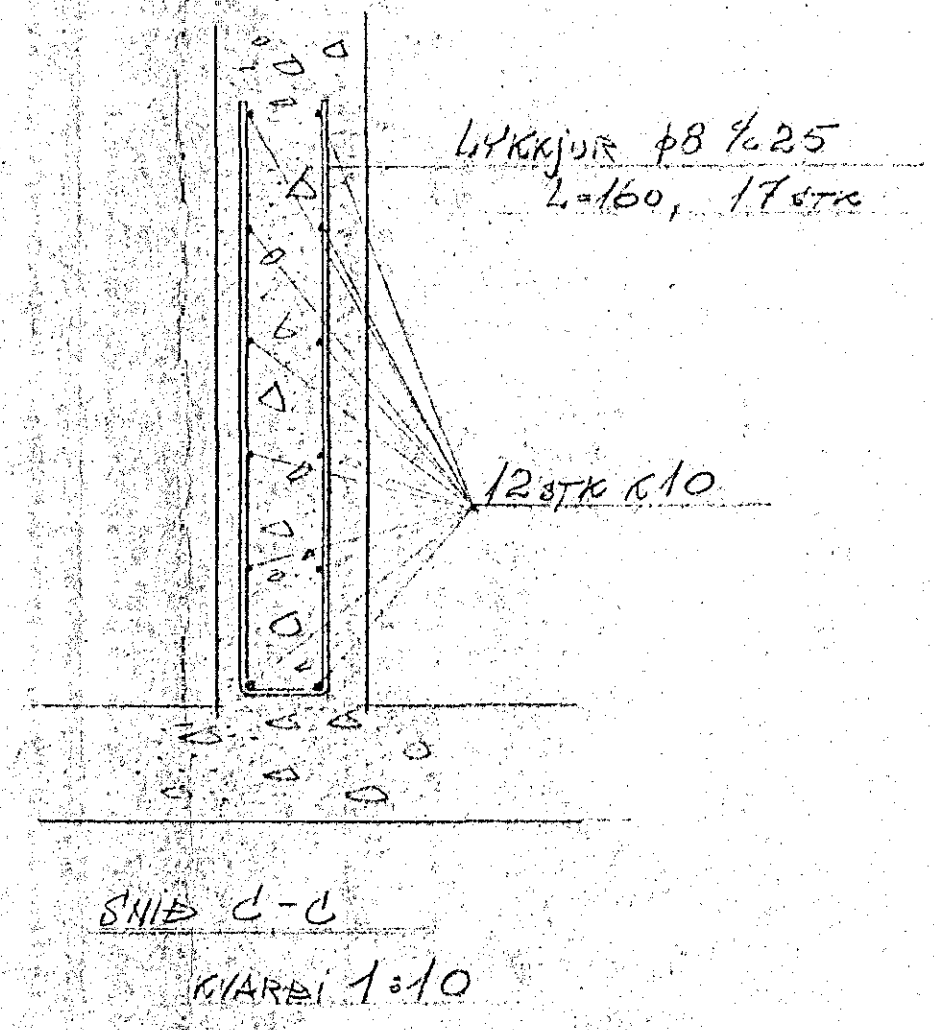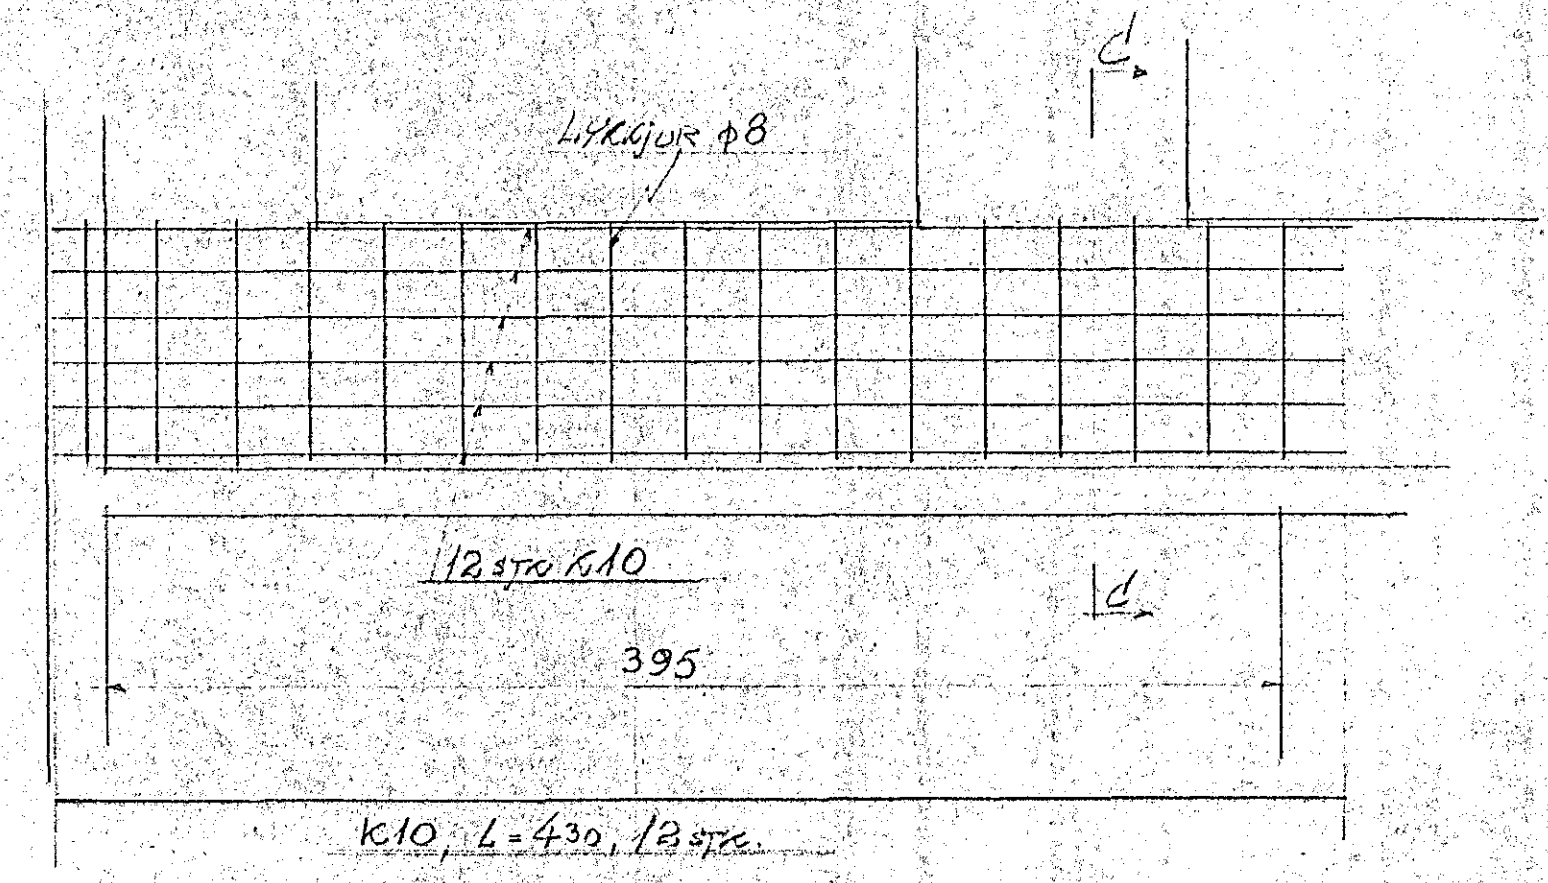

MIDVANGUR III - 121
JARNALOGN

NR III

Hafnarfjarði 2. júní 1969
Dorður Lúgvilsson FTFI