
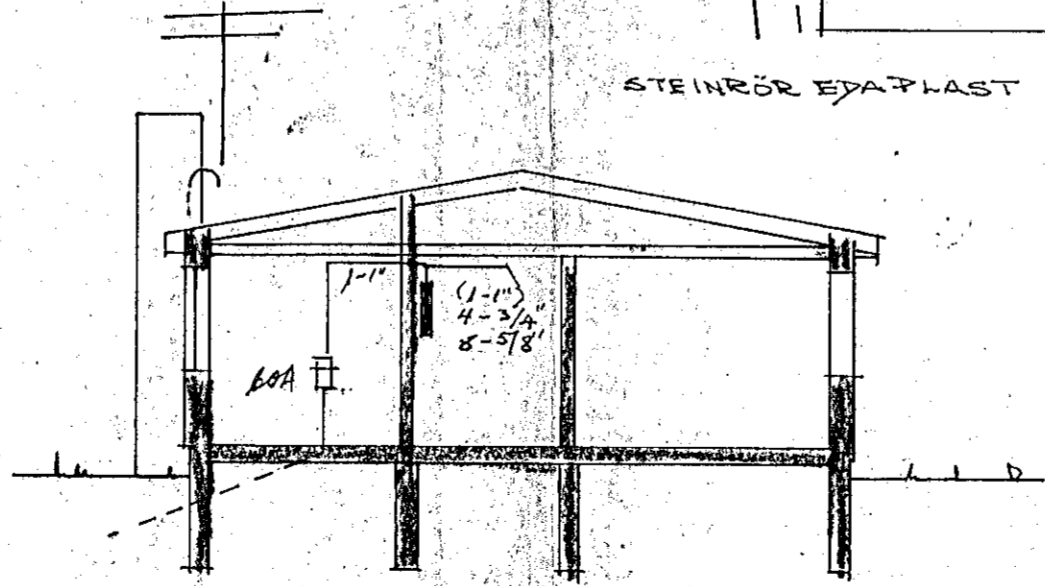
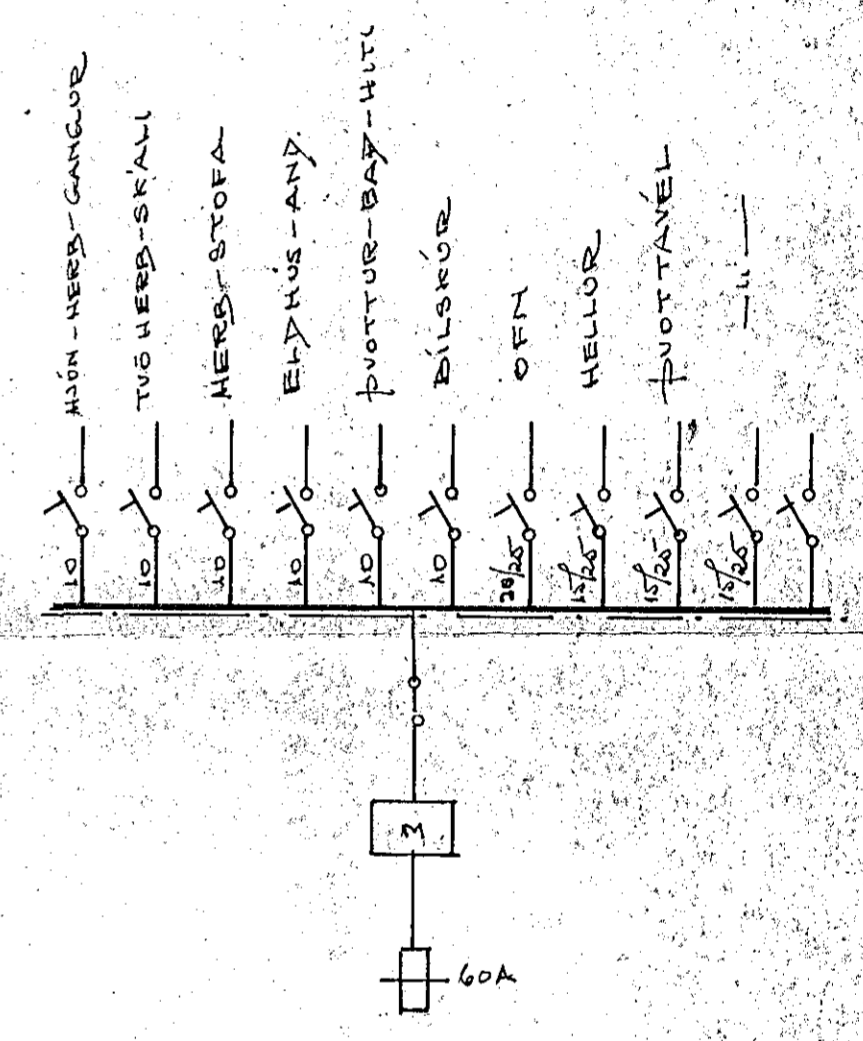


- SKYRINGAR:
1. ROFAR: 110cm FRA GÖLFI
 2. TENGAR: 20cm - II - NEMA:
 3. - II - ÞVOTTI-ELDHUS 10cm - II -
 4. - II - OPN-HELLUR: 70cm - II -
(SVA INNRETT. TEIGN)
 5. VEGGLÖS: 165cm - II - NEMA:
(ANNAÐ SÉ SÝNT Í SVIGUM)
 6. HITALÍÐI: 135cm - II - (T)
 7. LOFTNET: 20cm - II - (L)
 8. SIMI: 2.0cm - II - (F) TENNADÖS
 9. RARVBLATENGILL: 110cm - CM
 10. VARKASSI NR. 113 FRA J.B.D.
SVA SAMSVARANDI

ATH. SÉRREGLUR RAUFVEITU
 VARDANDI HEIMTAUG ADUR EN
 VERK ER HAFIÐ.

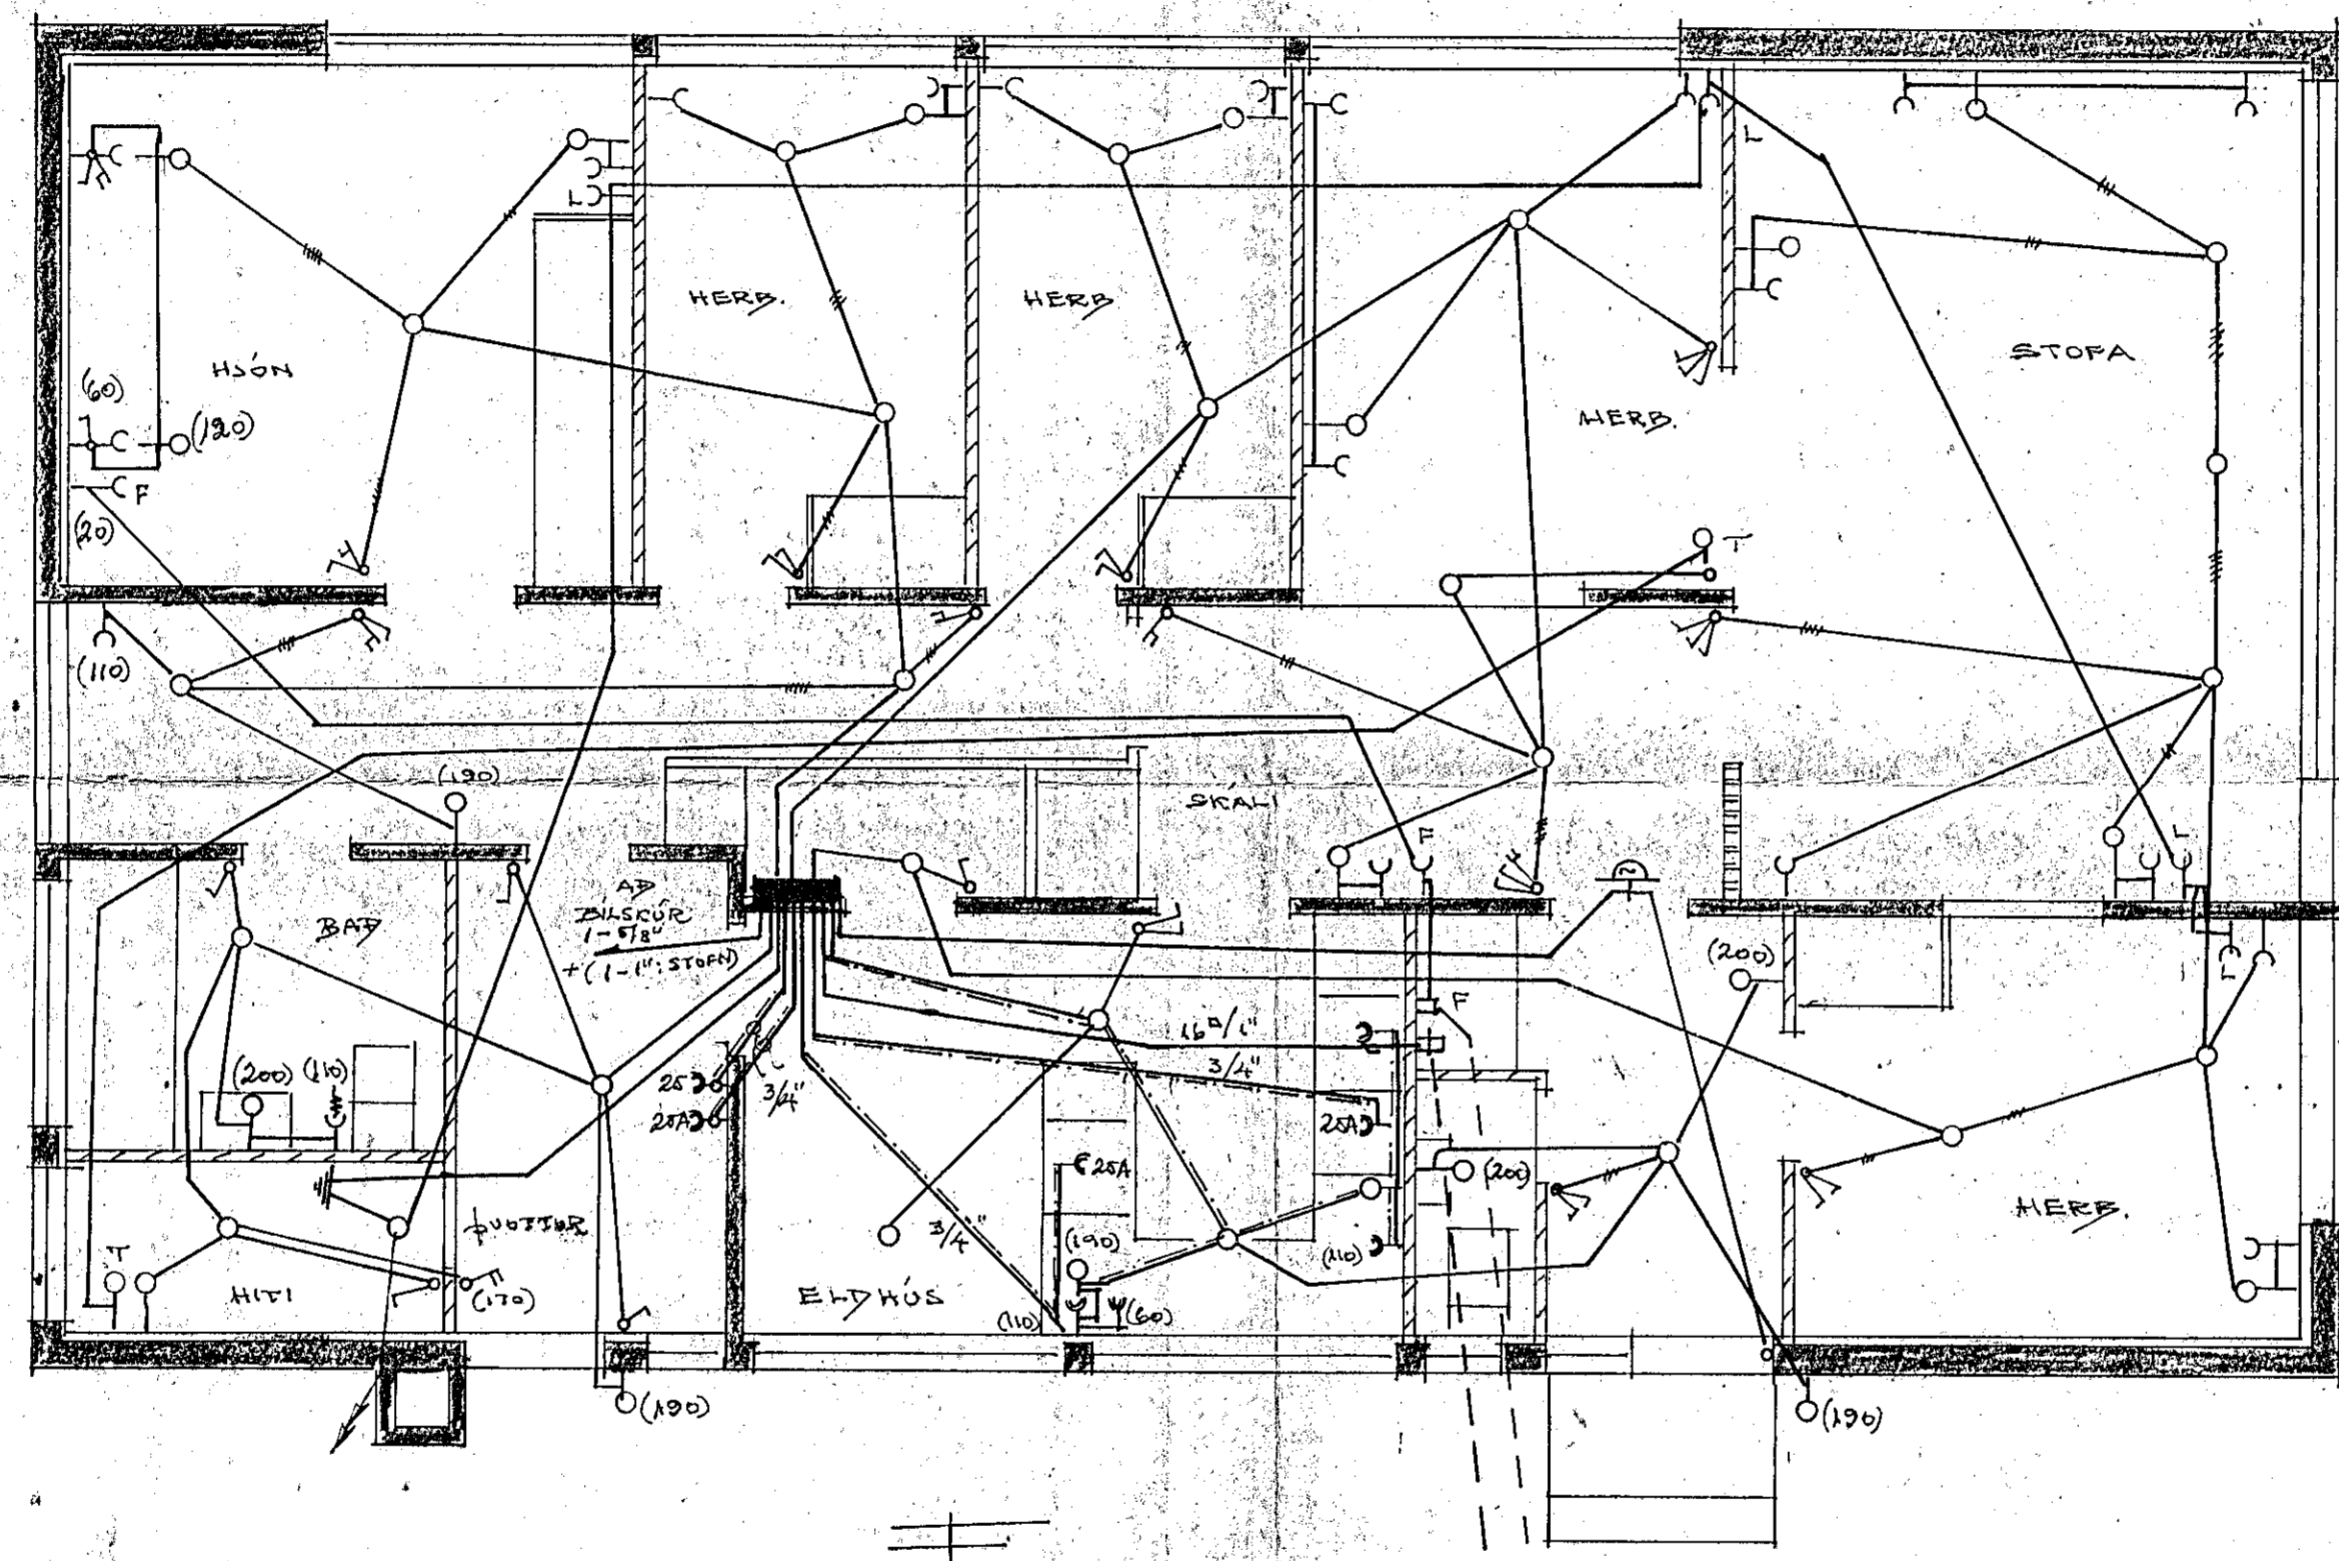

MIBVANGUR 112

HÚSNÆÐISMÁLA STOFNUN TÍKISINS	
EINDYLISHÚS	VERK NR.
RAFLEGN	1052
	M: 1:50 - 1:100
	BRAD 1 a f 1
MAR 1968	434