
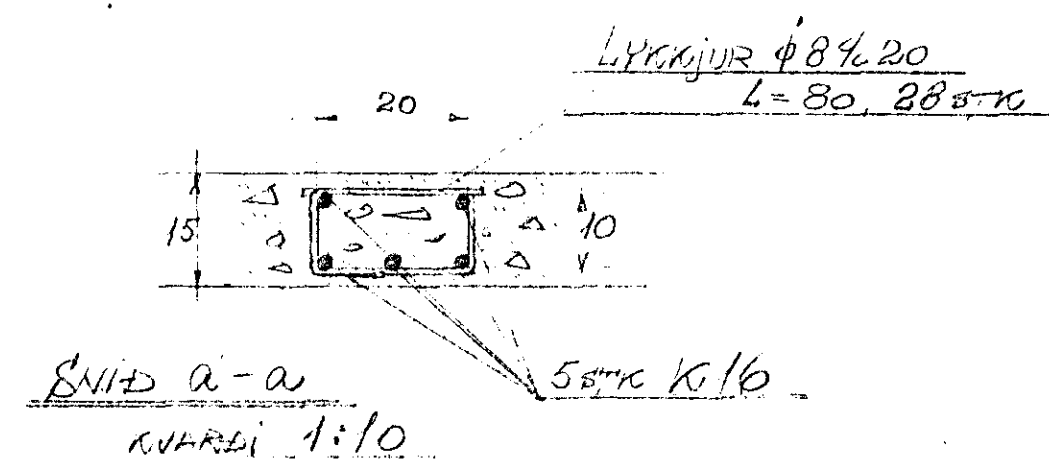




B-300

KVARNI 1:25

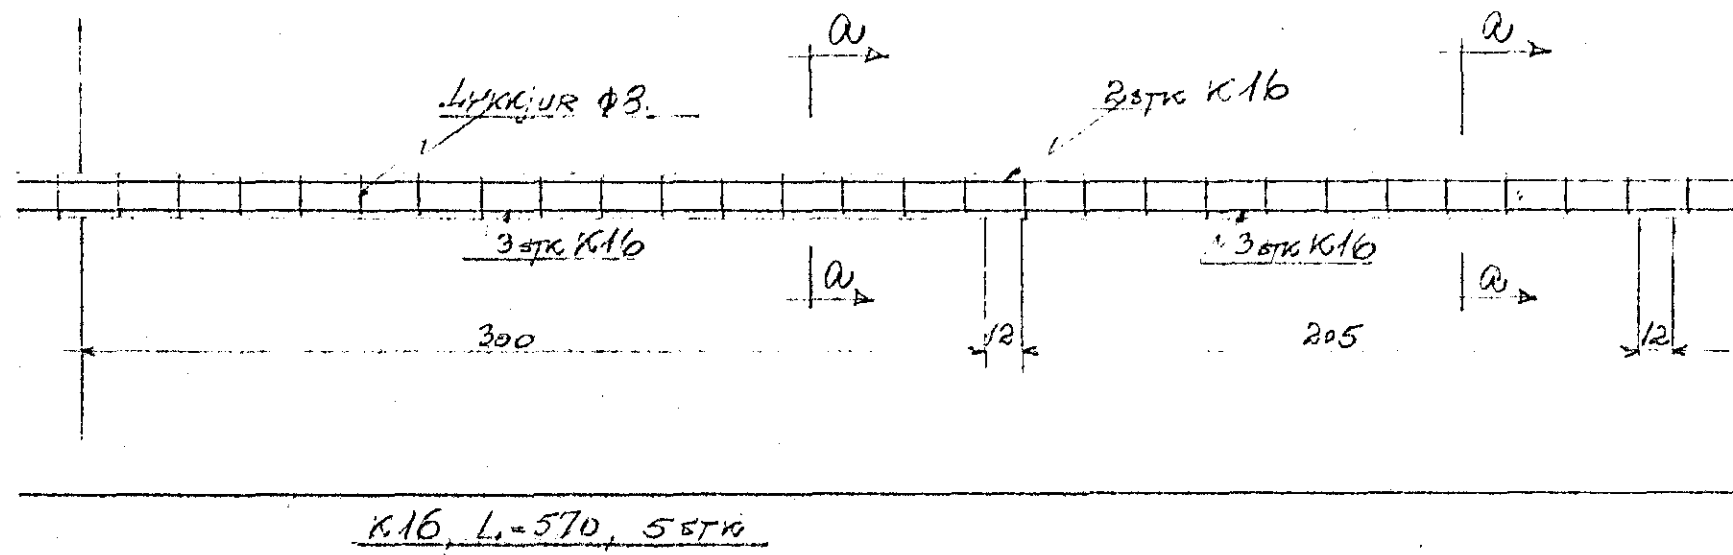



B-664

KVARNI 1:25

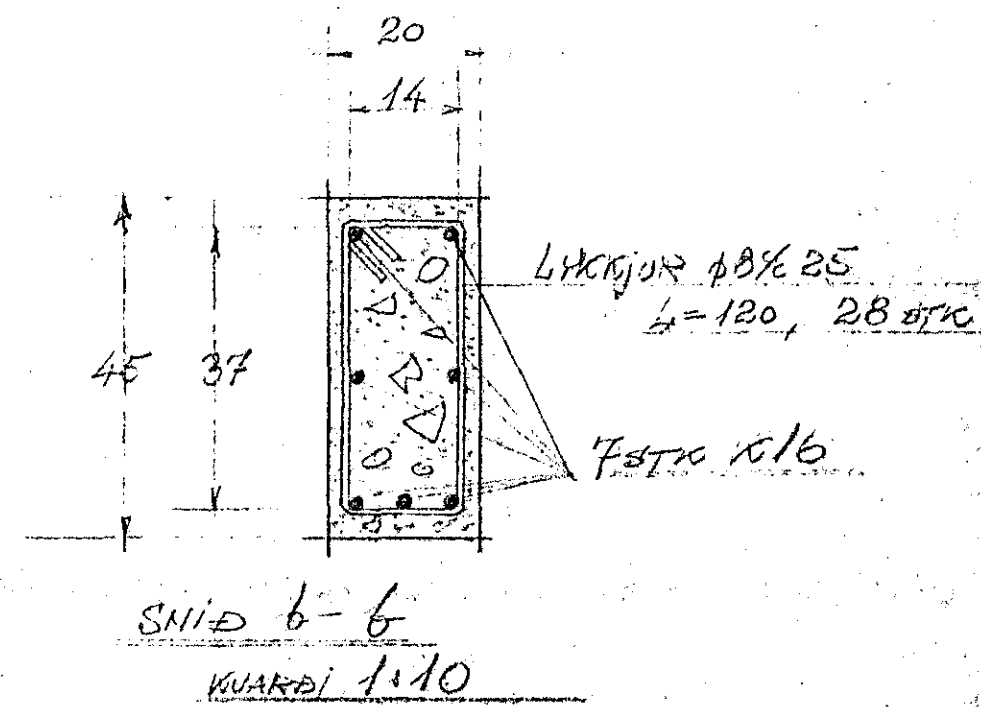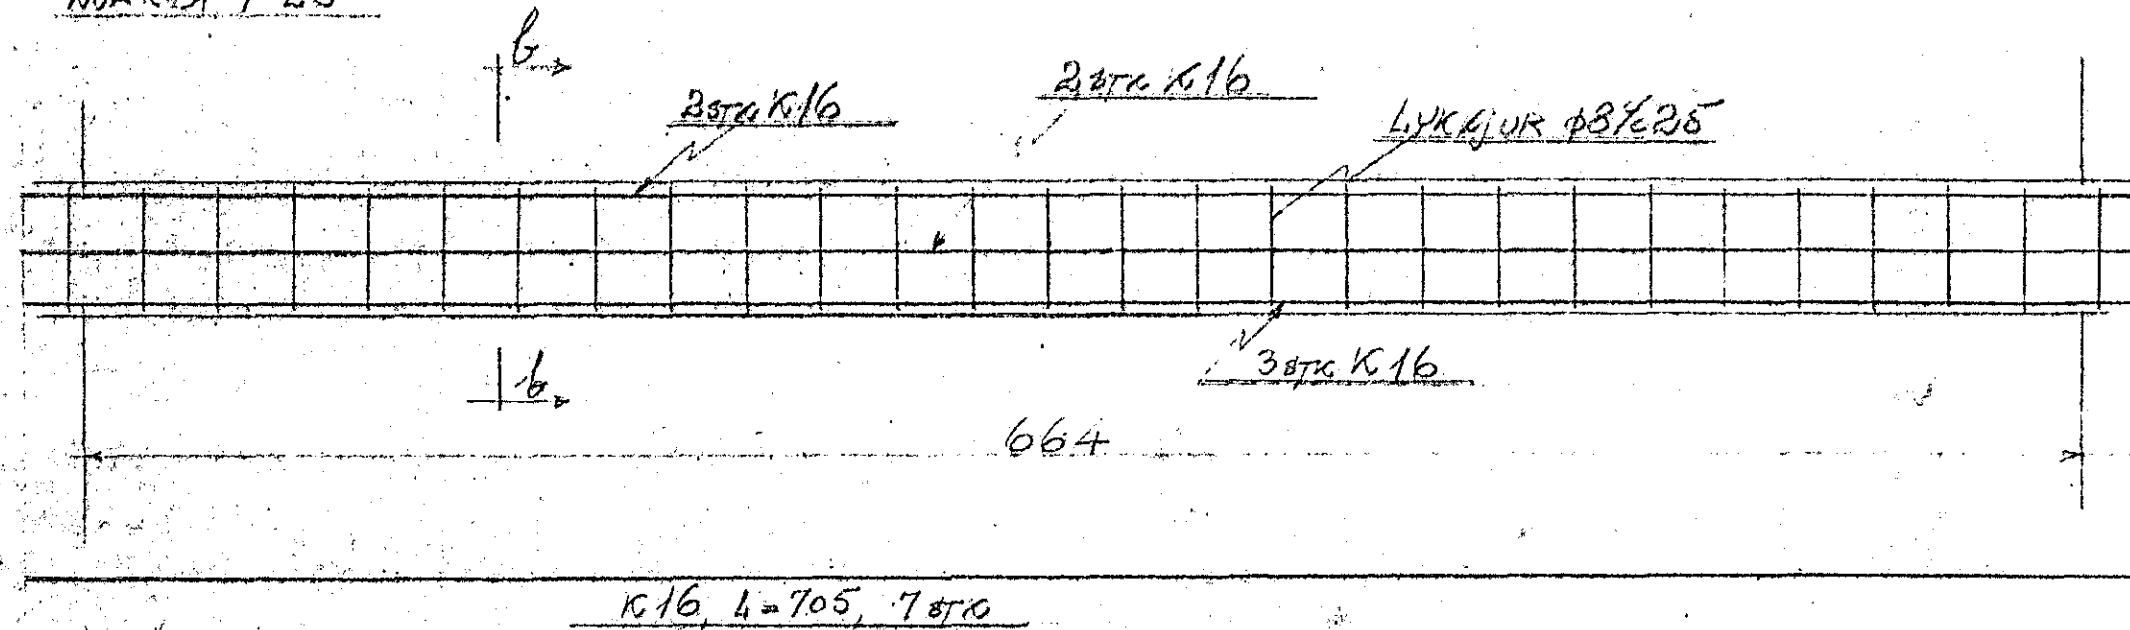

B-395

KVARNI 1:25

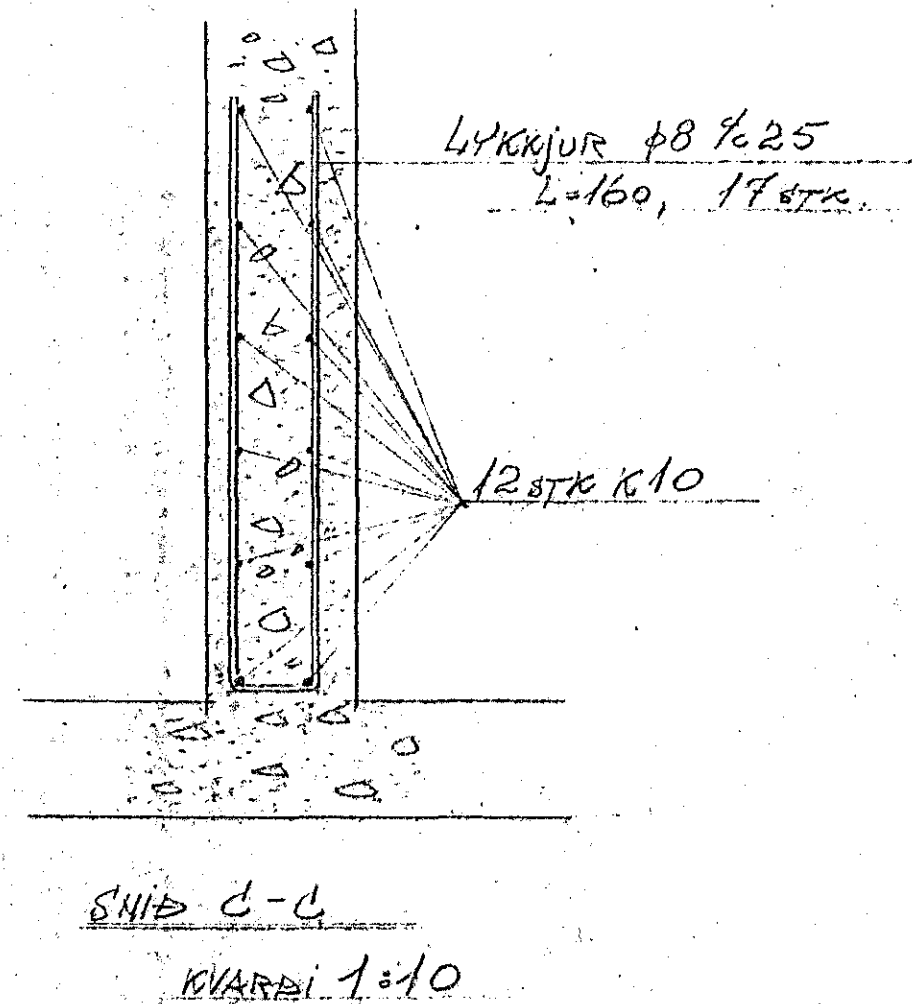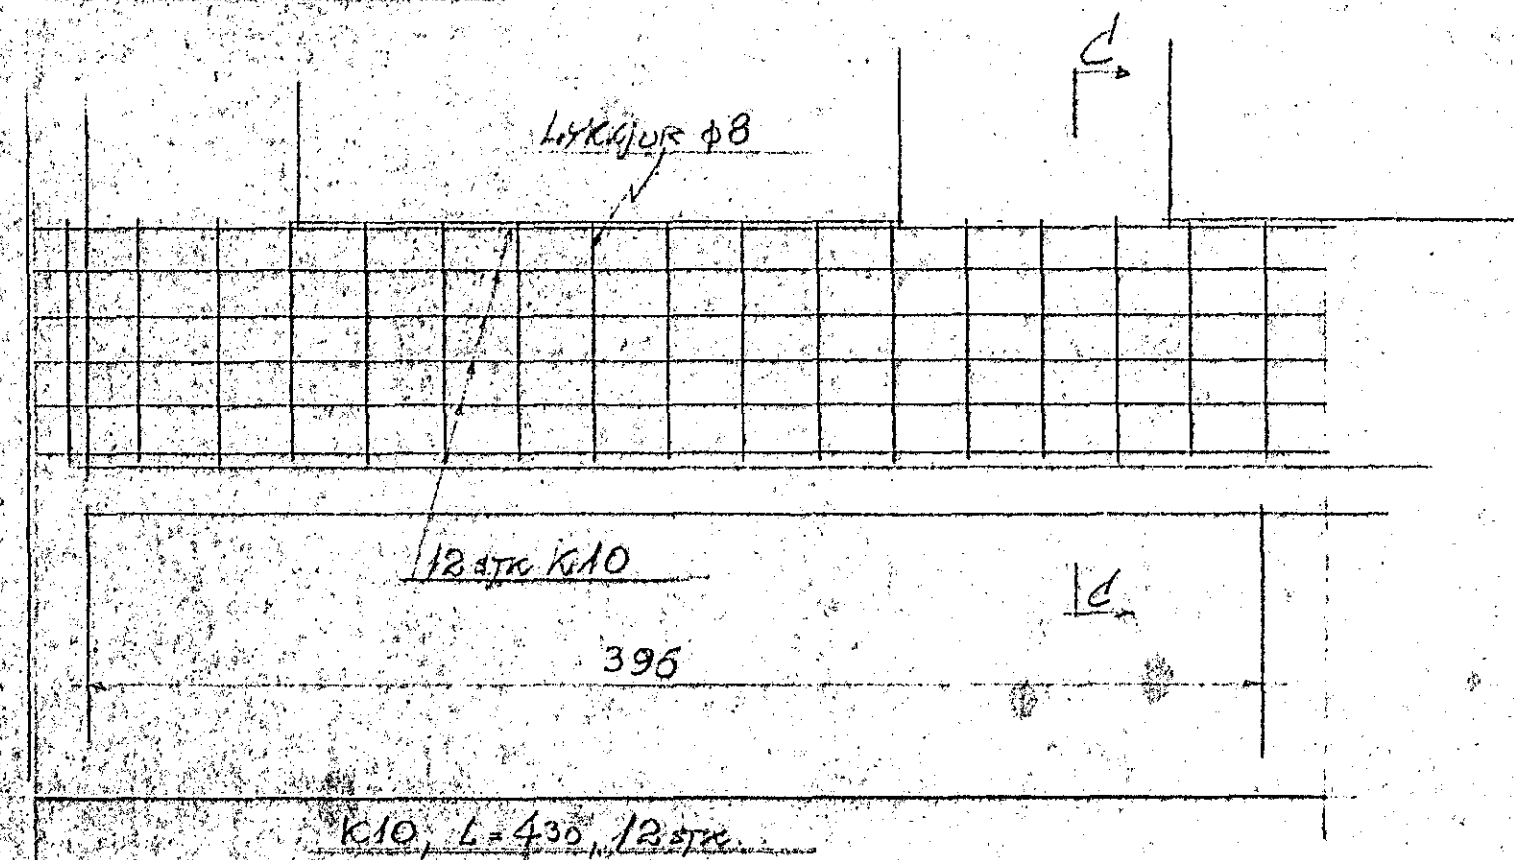

MIDVANGUR 115  
JARNALOGN

Hafnarfirdi í júní 1969  
Dortheim Lögólfsen F.T.F.