



B-300

KVAFDI 1:25

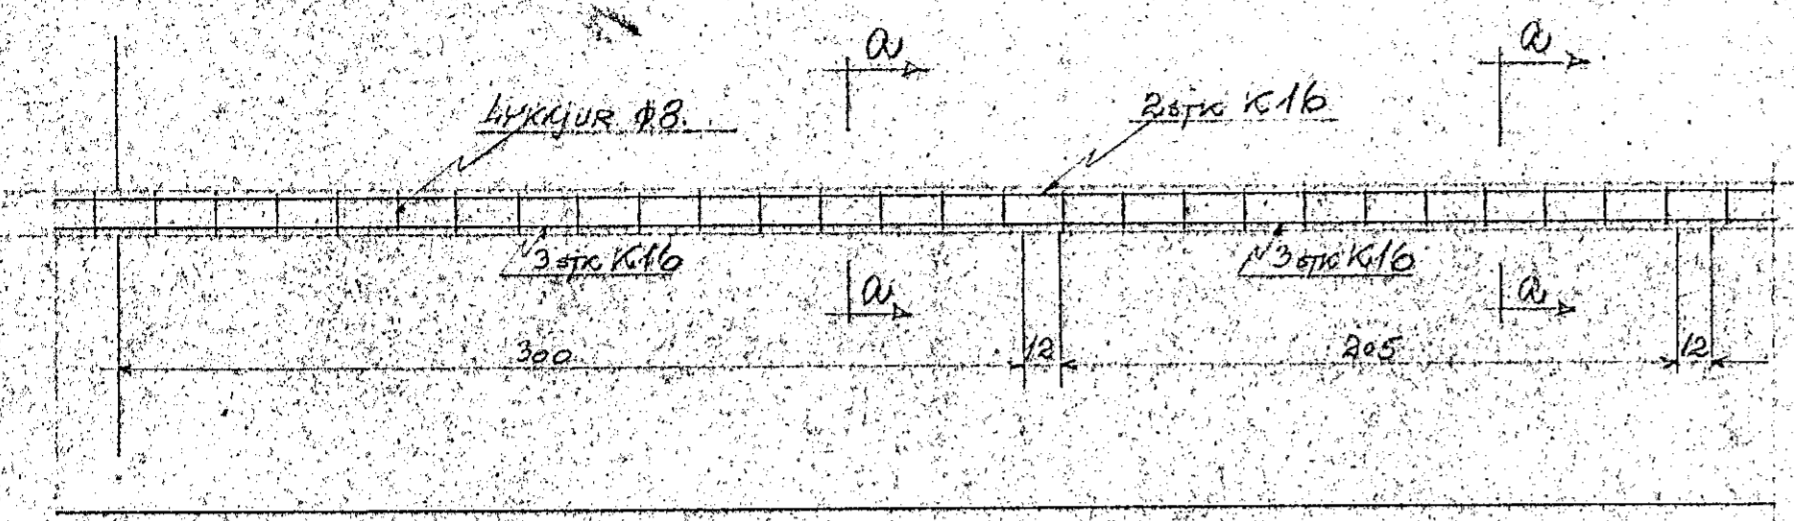

K16, L=570, 5stak

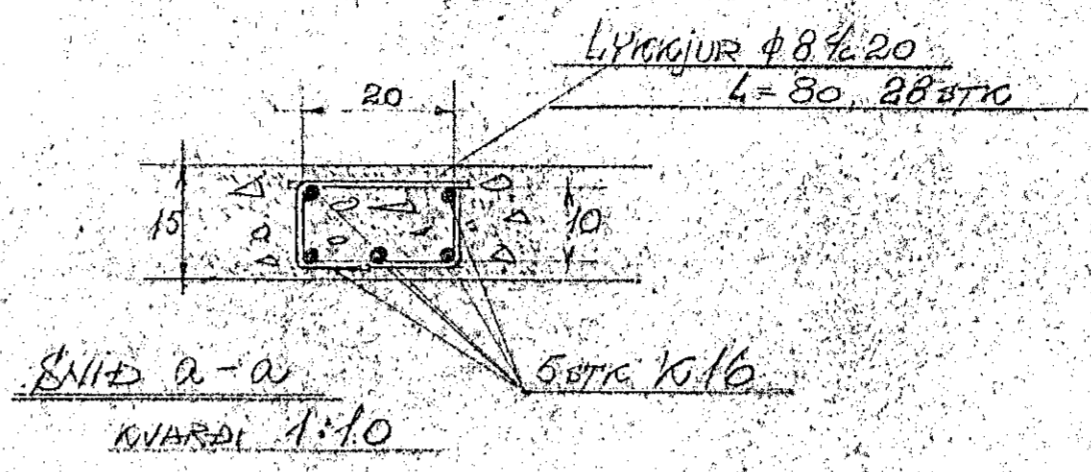


SNIED a-a
KVAFDI 1:10




B-664

KVAFDI 1:25

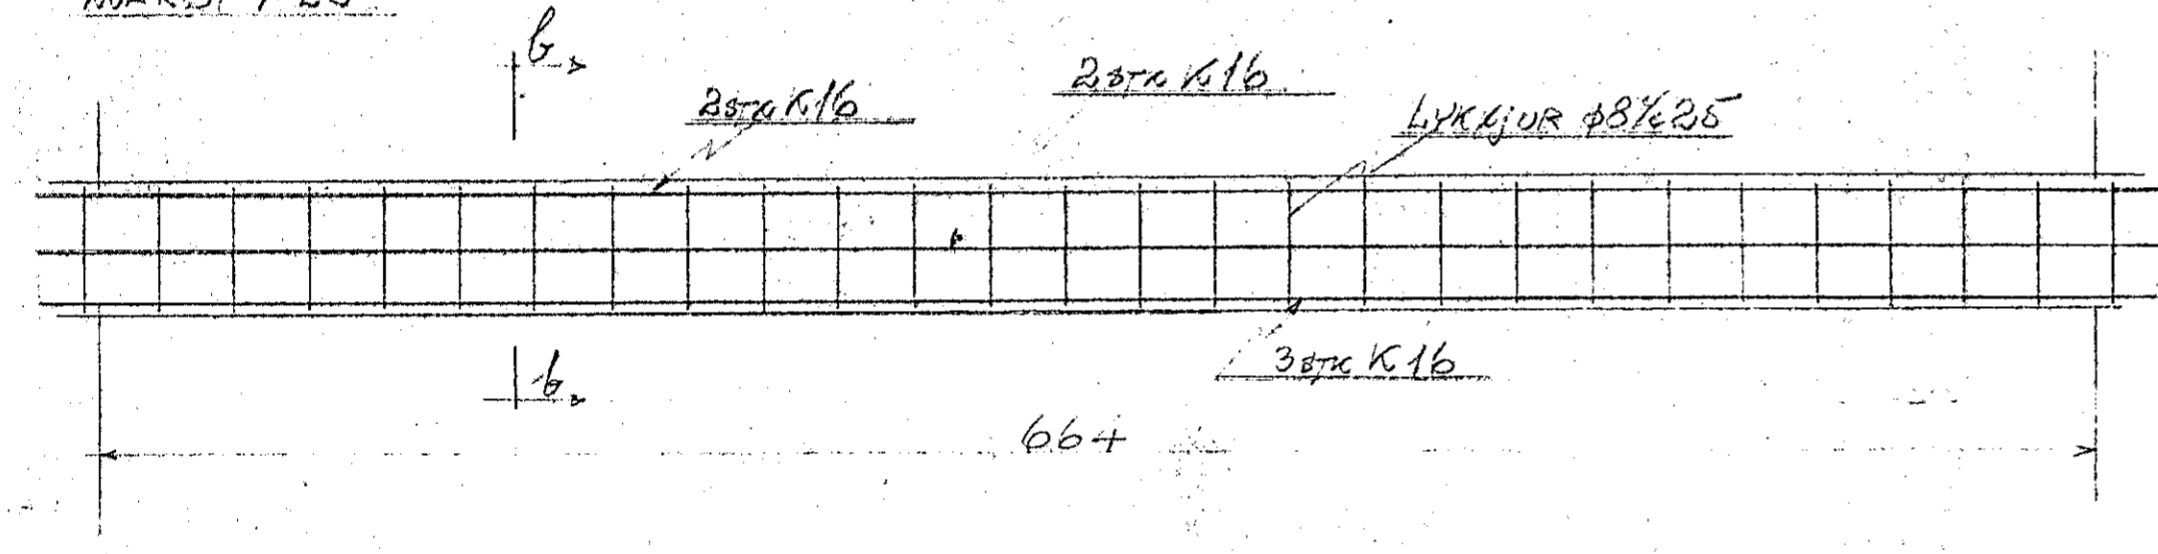


K16, L=705, 7stak

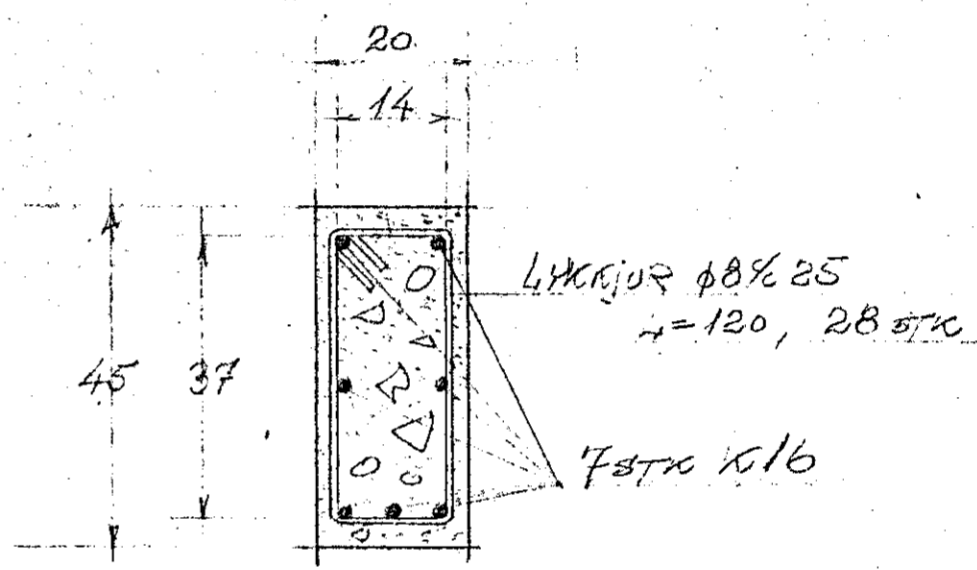


SNIED b-b
KVAFDI 1:10

B-395

KVAFDI 1:25

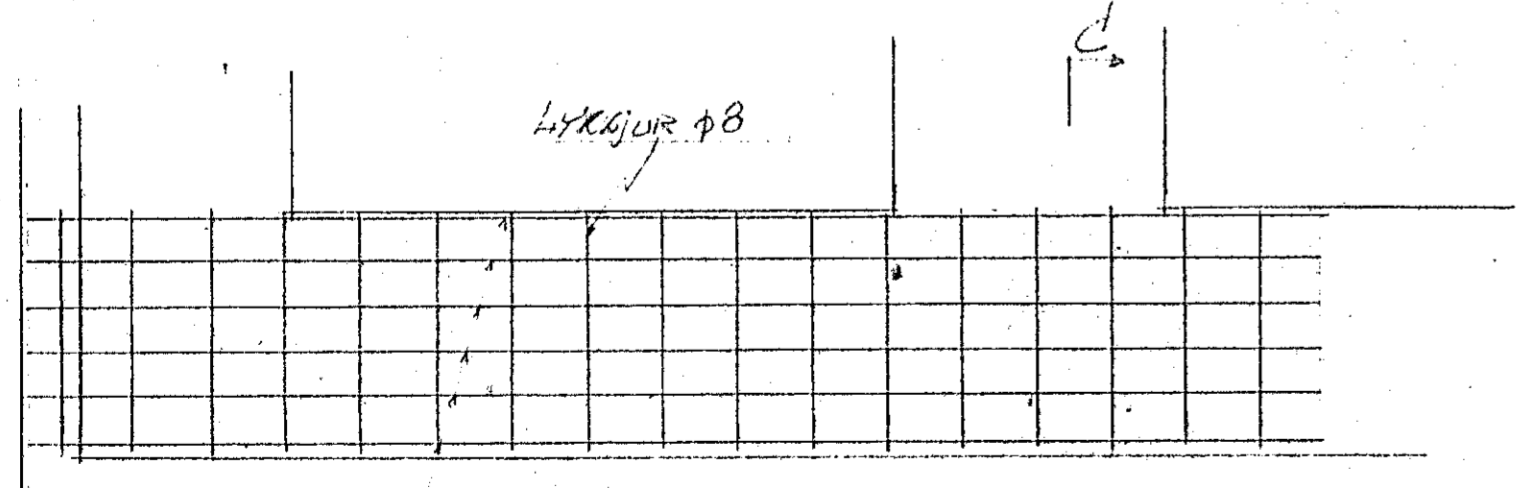

K10, L=438, 12stak

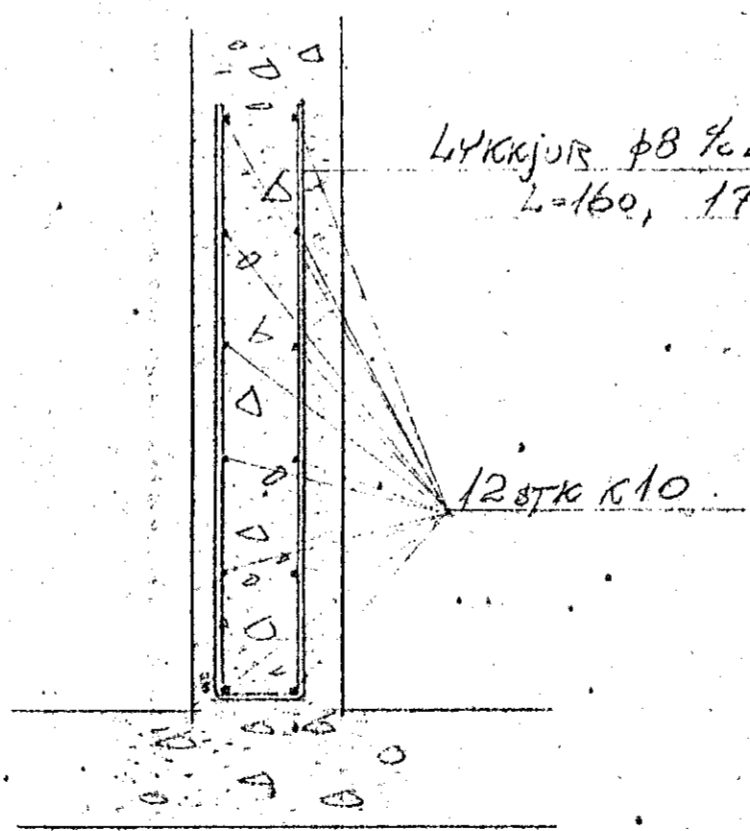

SNIED c-c
KVAFDI 1:10

RAÐHJÓÐ

MÍÐVANGUR

JÁRNALÖGN

Hafnarfjörður 2. júní 1969
Þorbjörn Lúðolfsson F.T.F.