

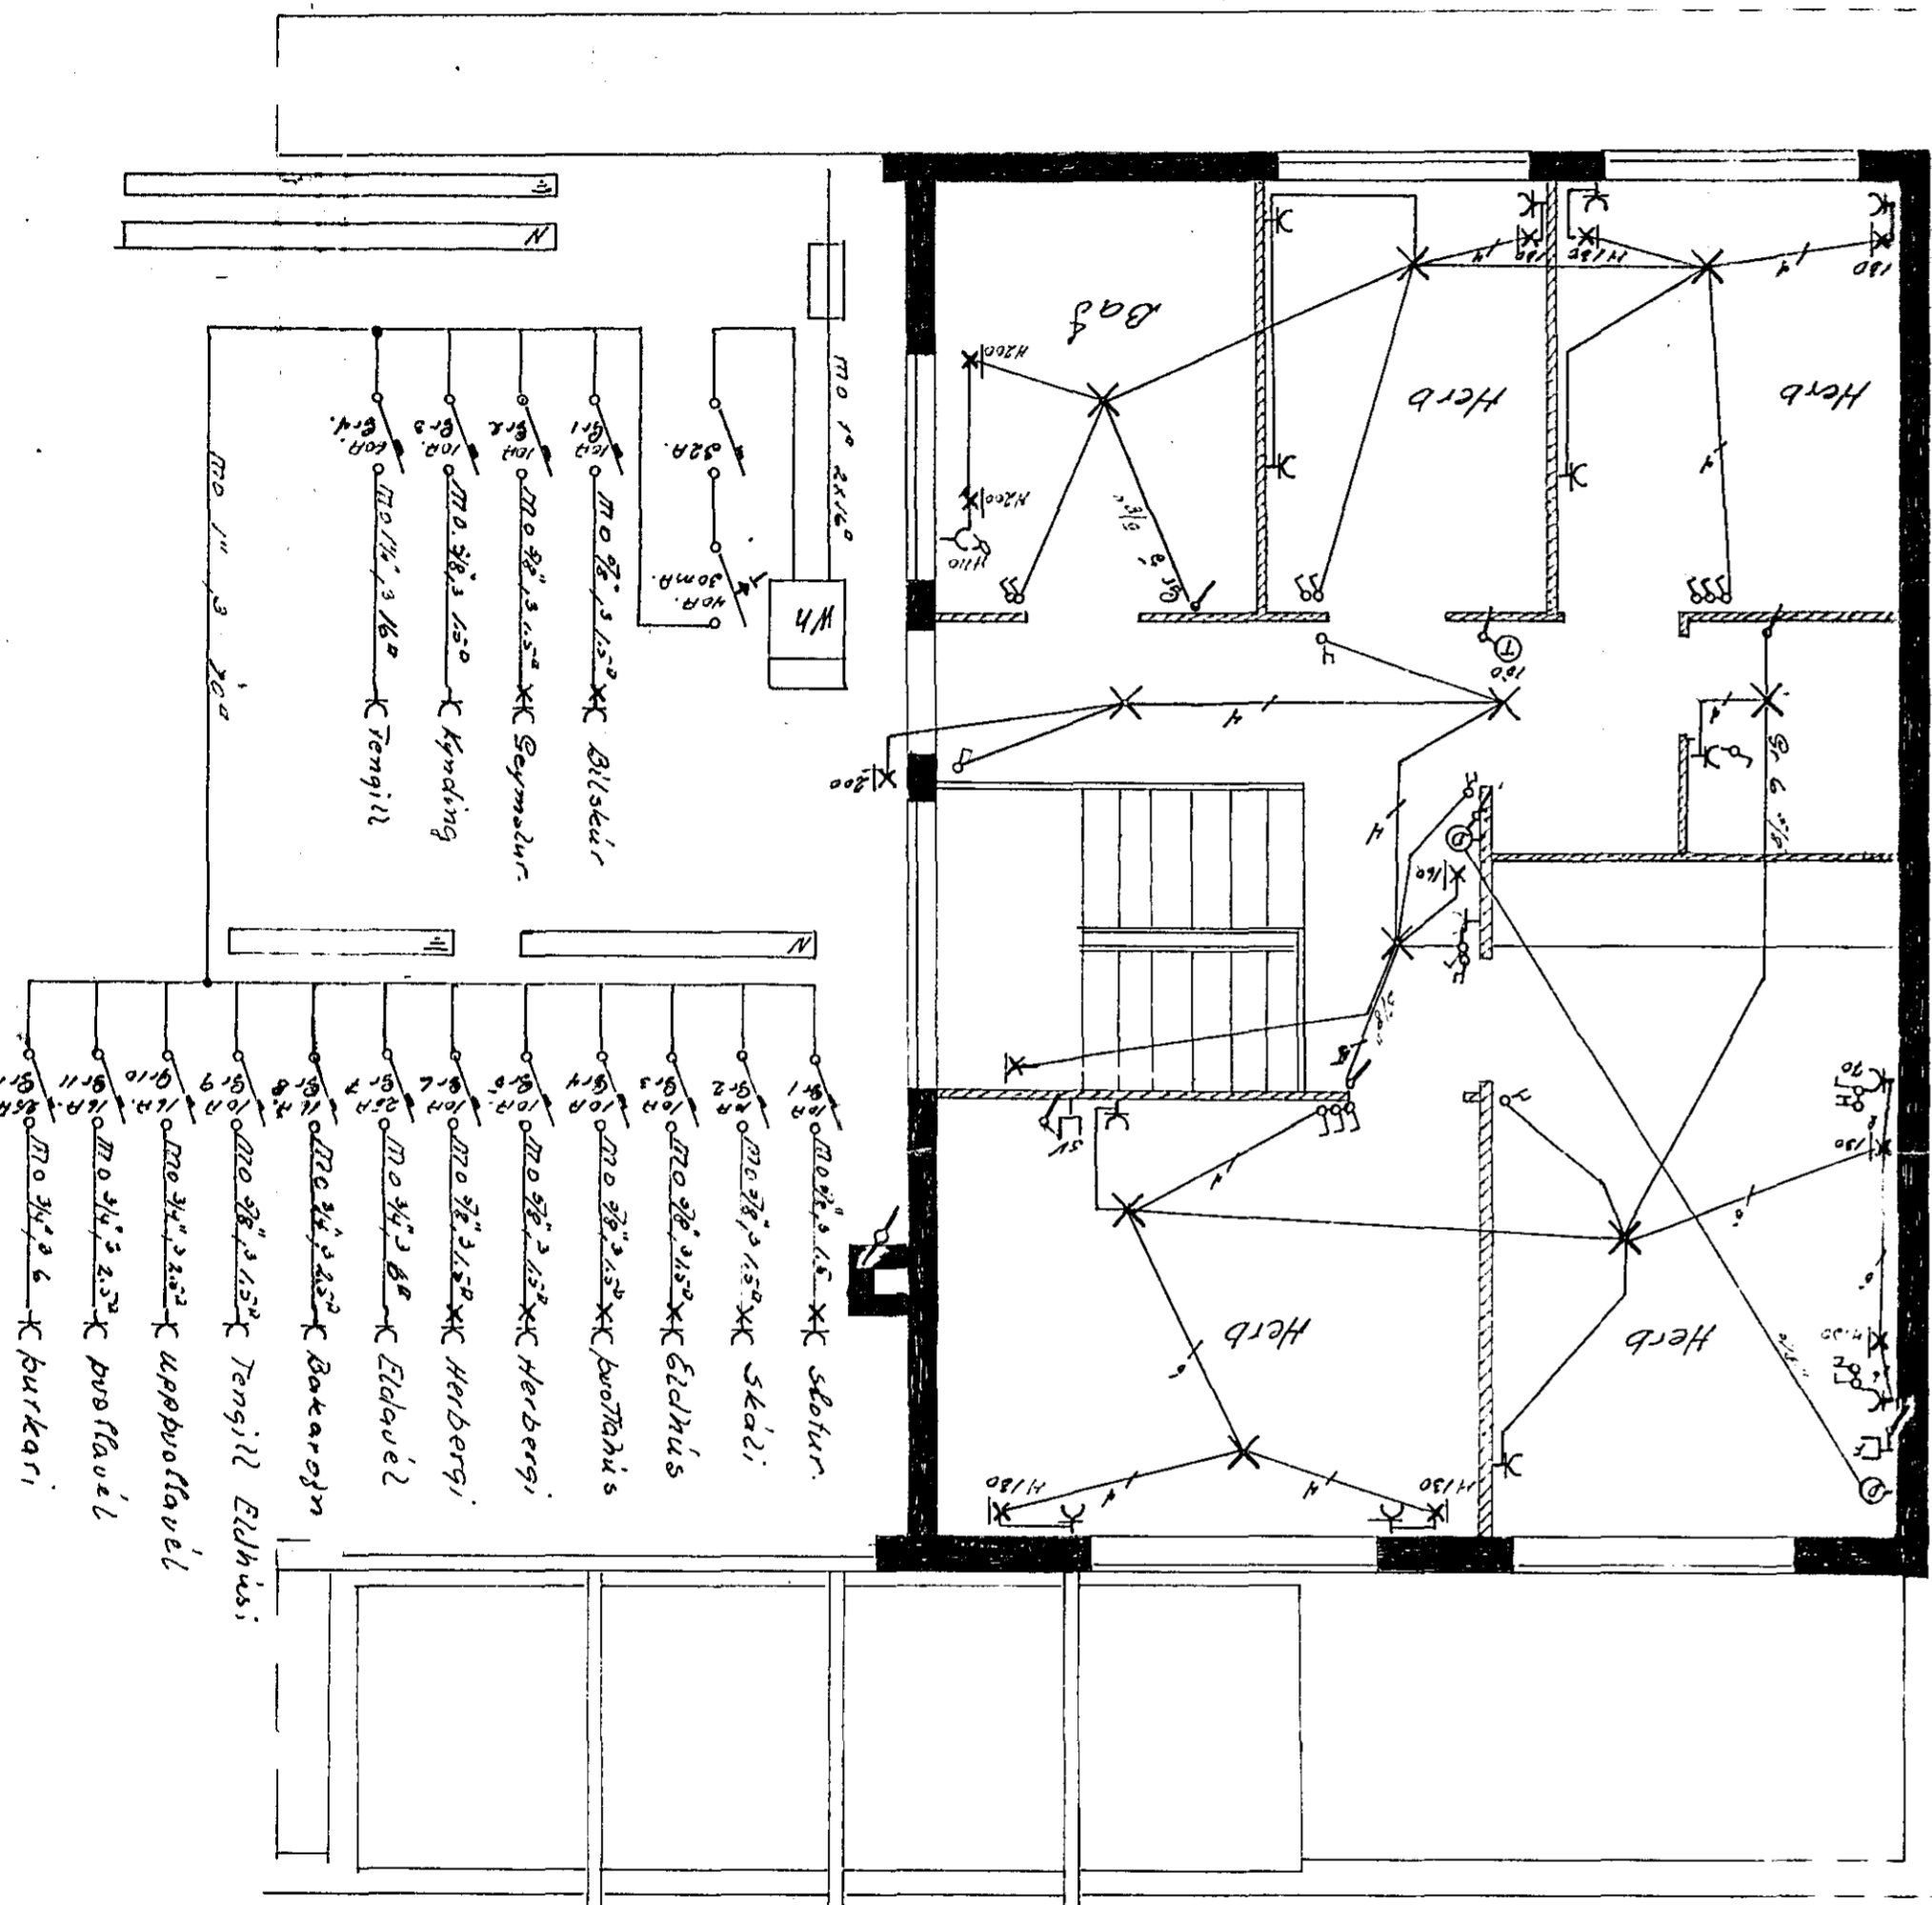
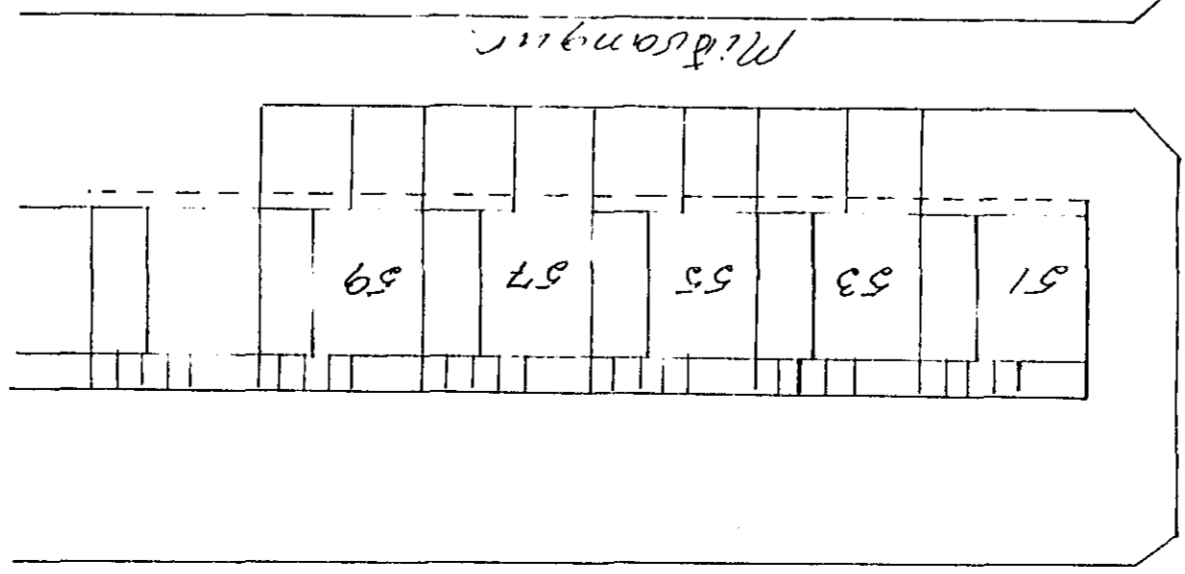


Midvangur 53
 Raflagnateikning 6/10/73
 Mál 1:50 Teiknad í sept. 1973
 Jens Ewertsson Sími 508729

Hæð rofa í lofti er gólf.
 Hæð tengla 20 m frá gólfu nema annars e gælis
 Tenglar og rafar sem eru nema annars e gælis

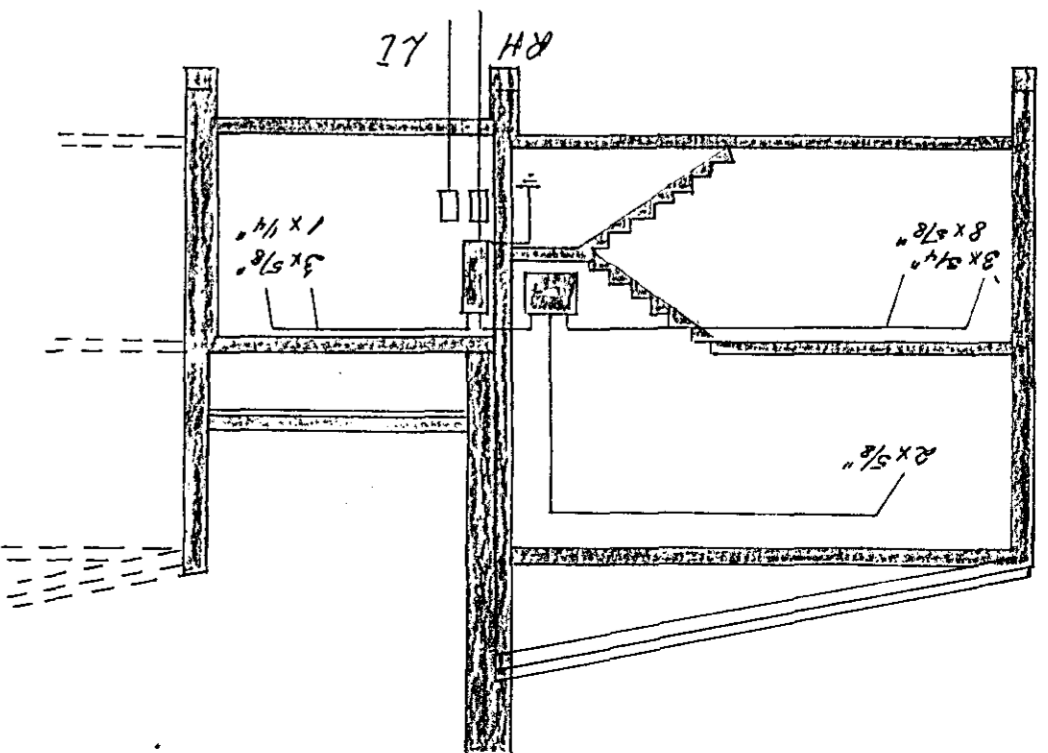

- M0 3/2 1.50° X Skafur
- M0 3/2 1.50° X Skali
- M0 3/2 1.50° X Elnús
- M0 3/2 1.50° X Þvotahús
- M0 3/2 1.50° X Herbergi
- M0 3/2 1.50° X Herbergi
- M0 3/2 1.50° X Bataröng
- M0 3/2 1.50° X Tengili Elnús
- M0 3/2 1.50° X Appuflavél
- M0 3/2 1.50° X Þvotavél
- M0 3/2 1.50° X Þurrkari

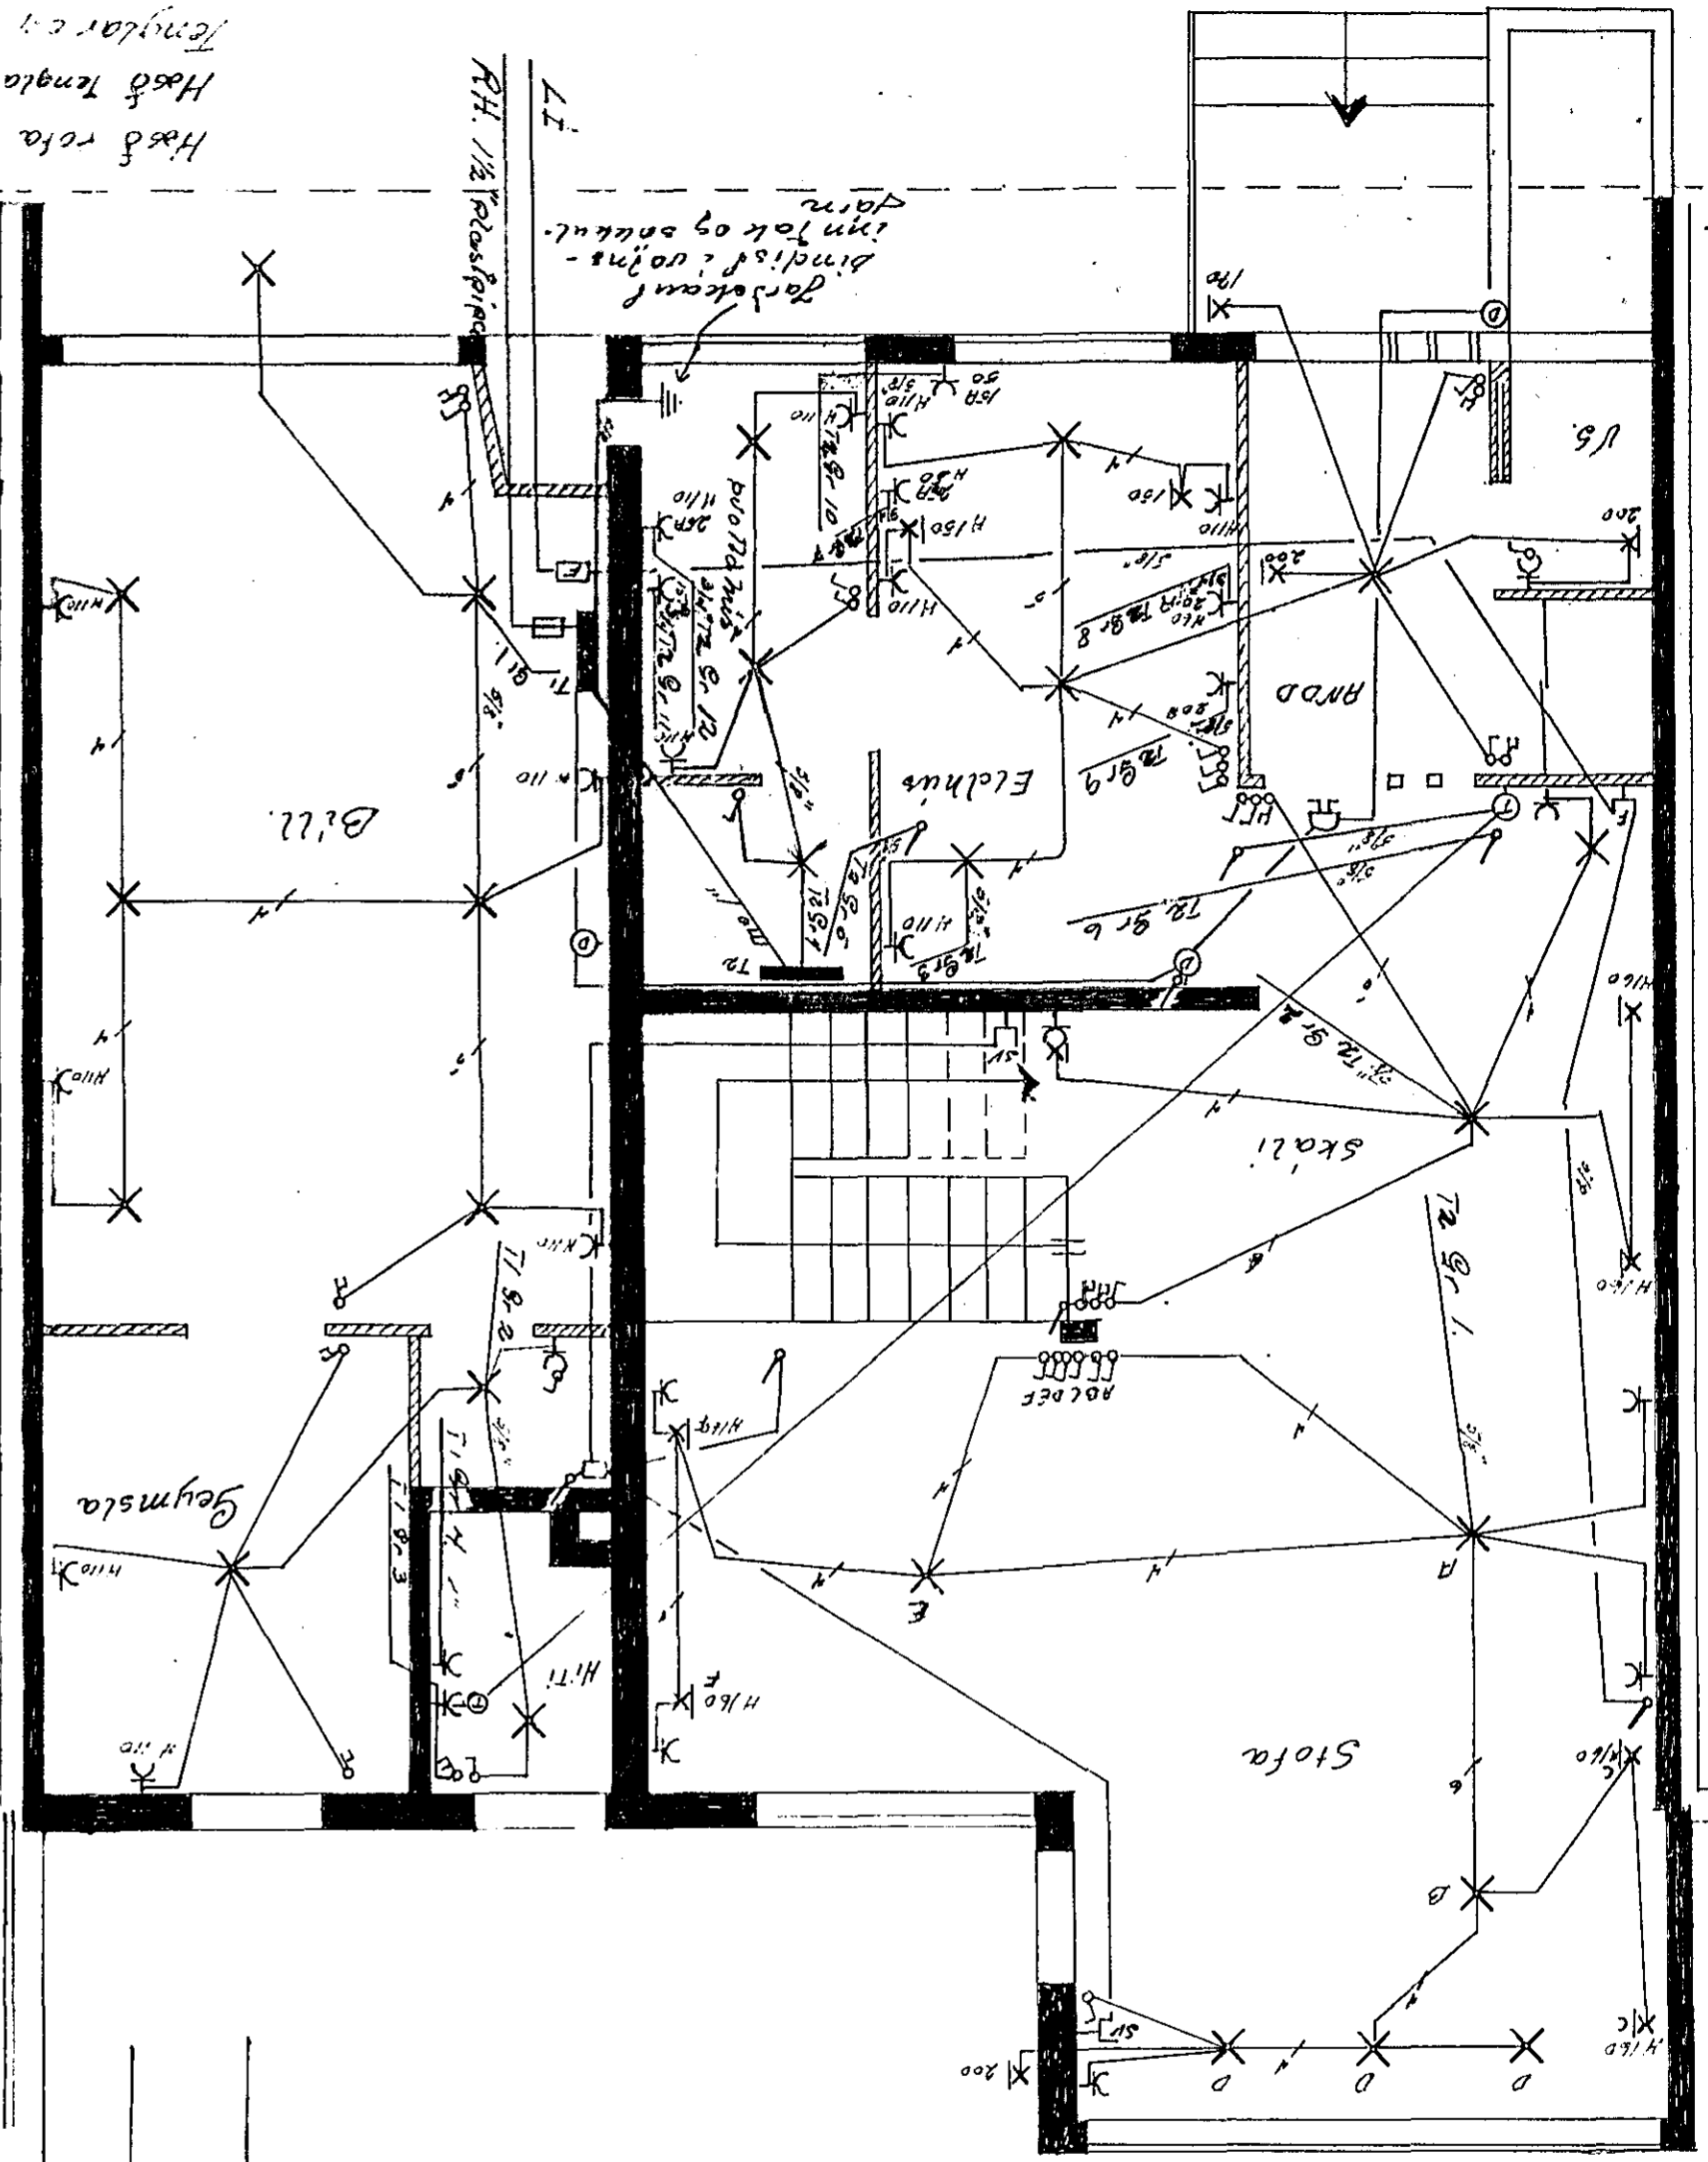

Inntök samþykki 4/14. 1973
 t.h. RAUFVEIU HAINARJARDAR
 Teikning

Höfundur n. 200 Teikning n. 1373
 Samþykki þ. 14-11 1973
 t.h. RAUFVEIU HAINARJARDAR
 Eftirlitmaður teikninga

Midvangur