


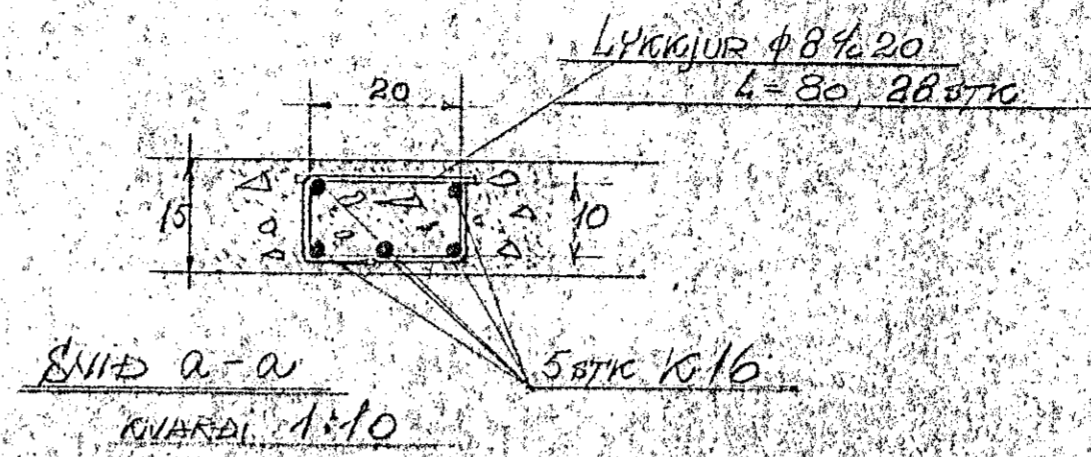


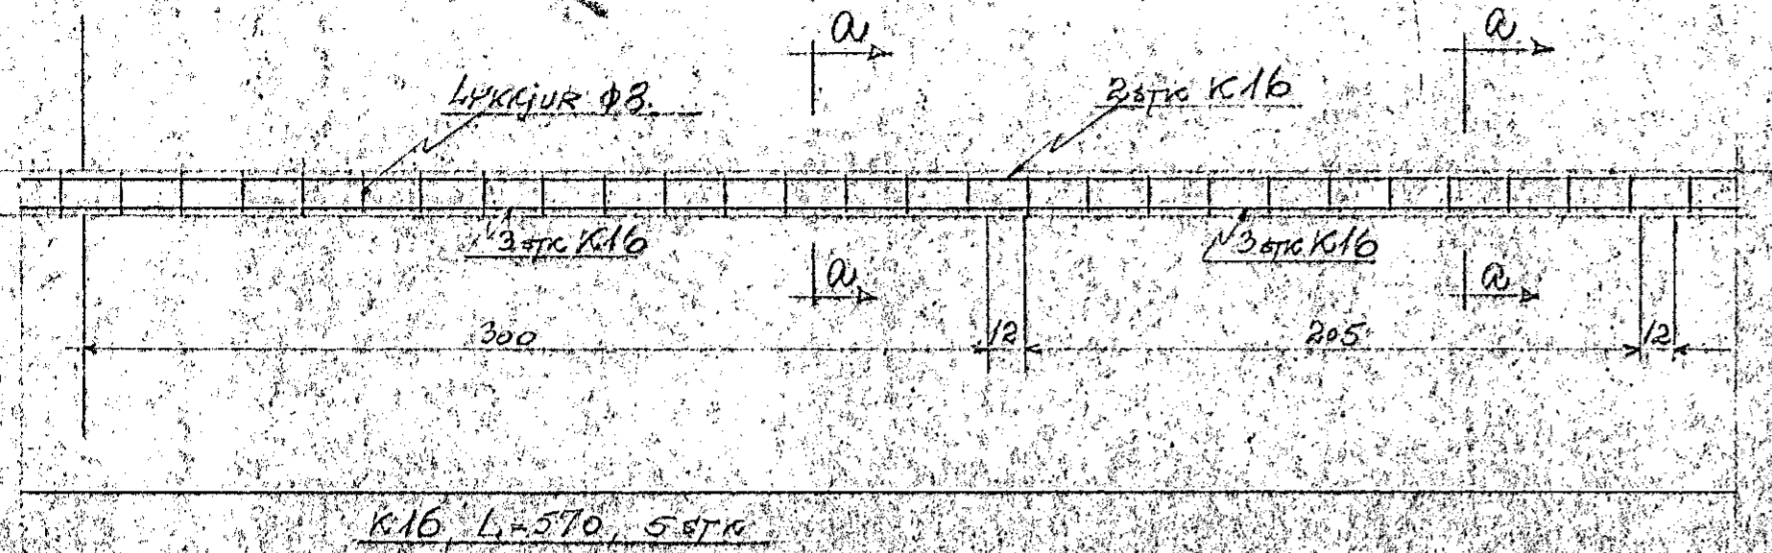



B-300
KVAFDI 1:25

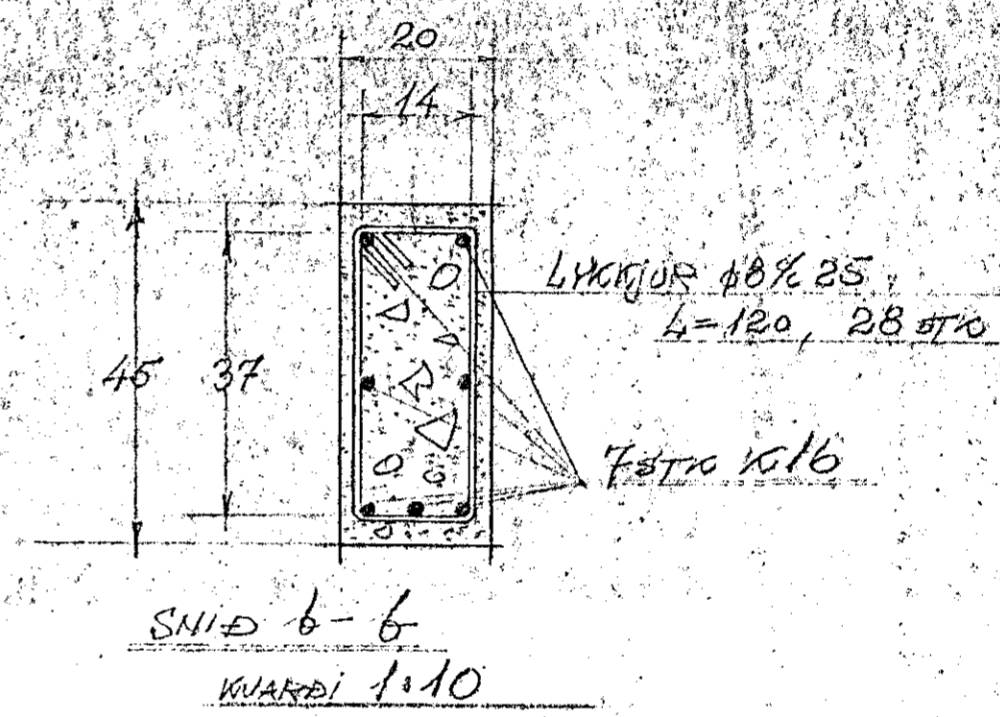

B-664
KVAFDI 1:25

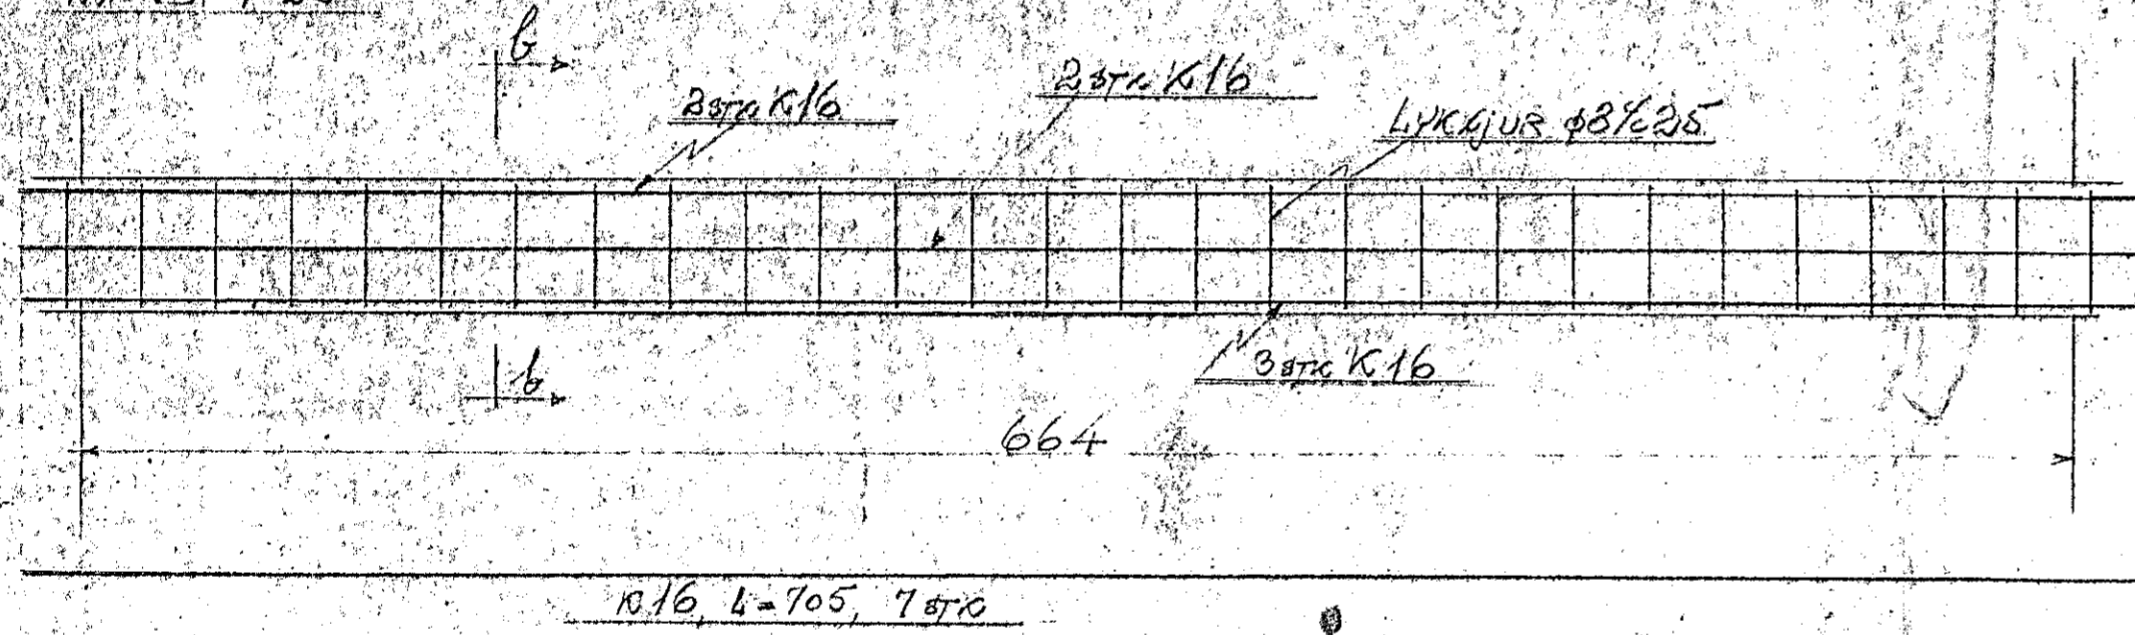

B-395
KVAFDI 1:25

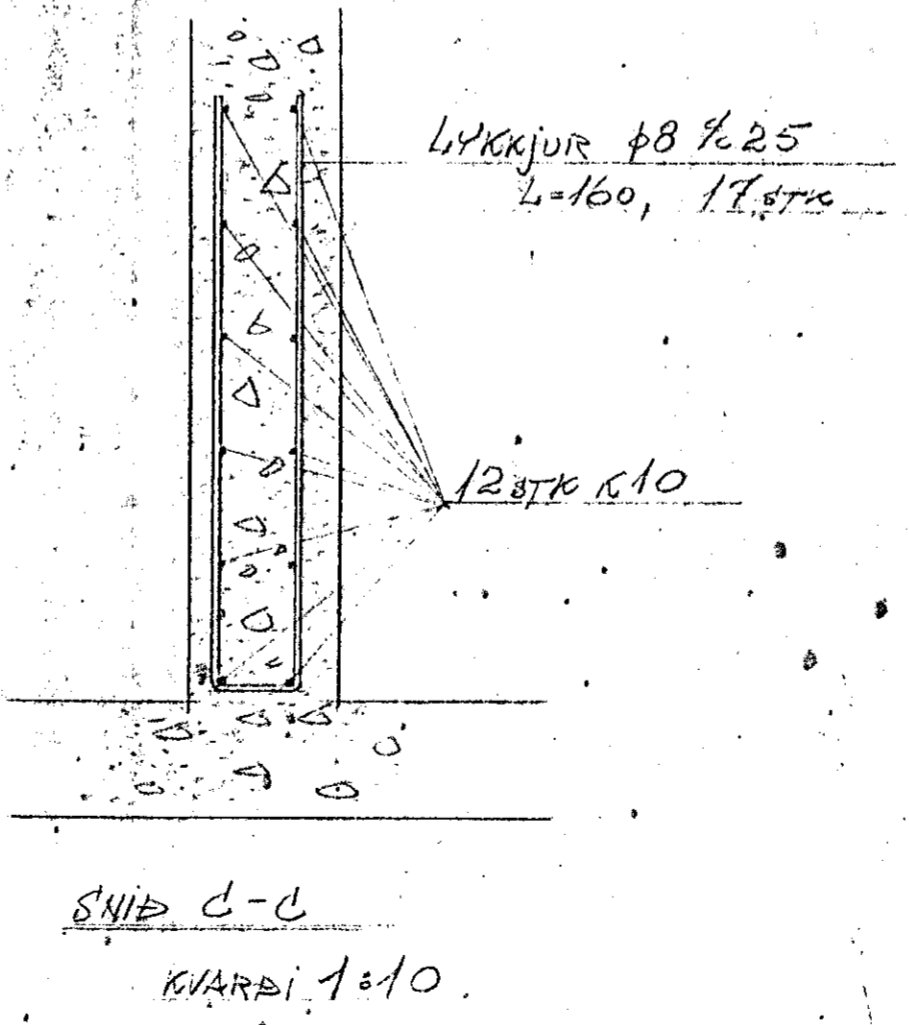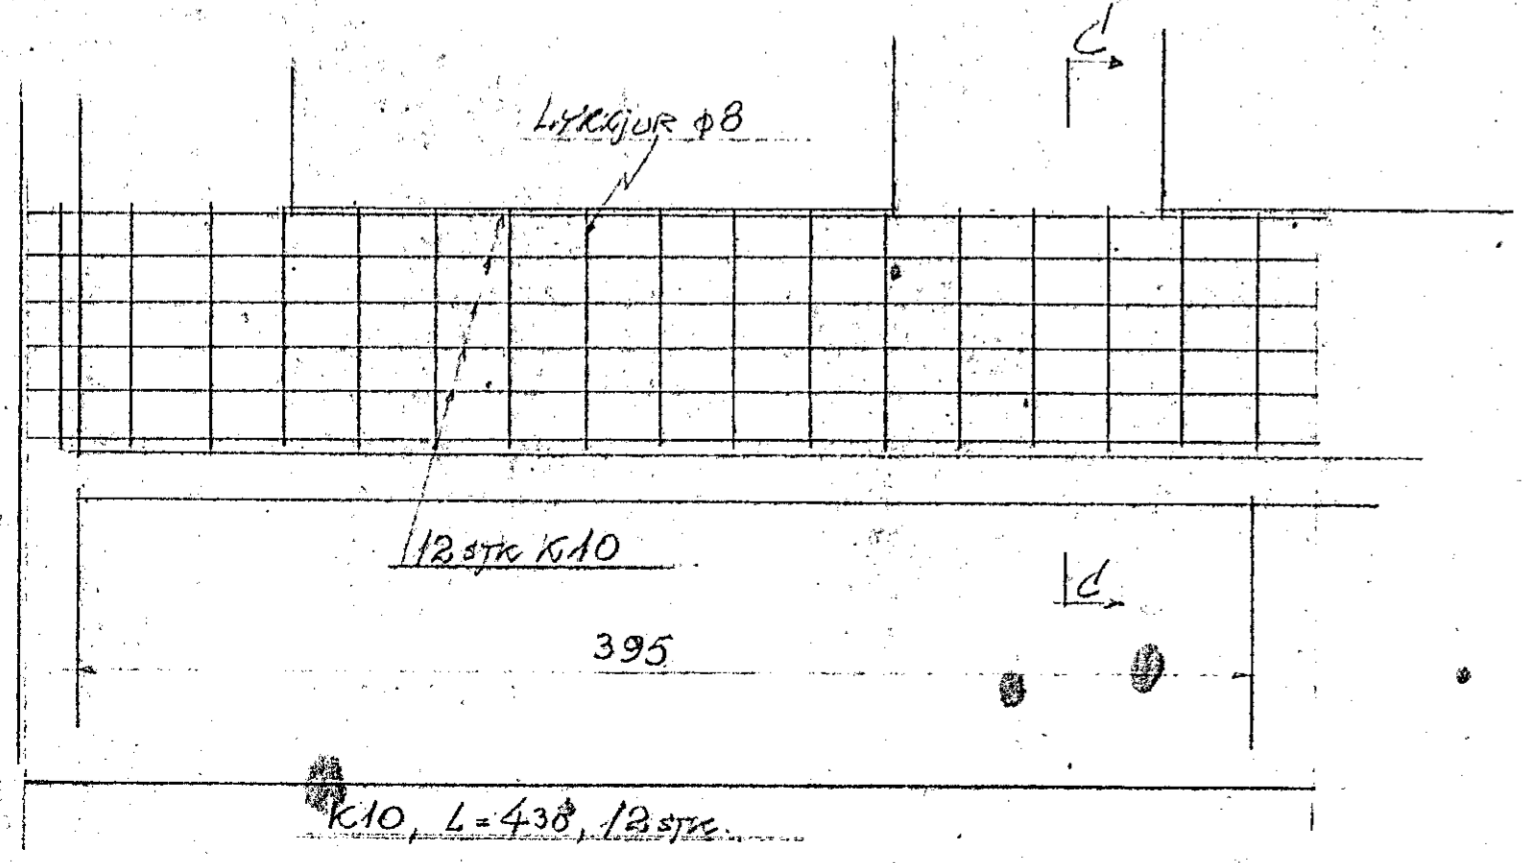

RADHÚS
MIDVANGUR
JARNALÖGN

Hafnarfirdi í júní 1969
Dorsteinn Lúðmann FTFI