



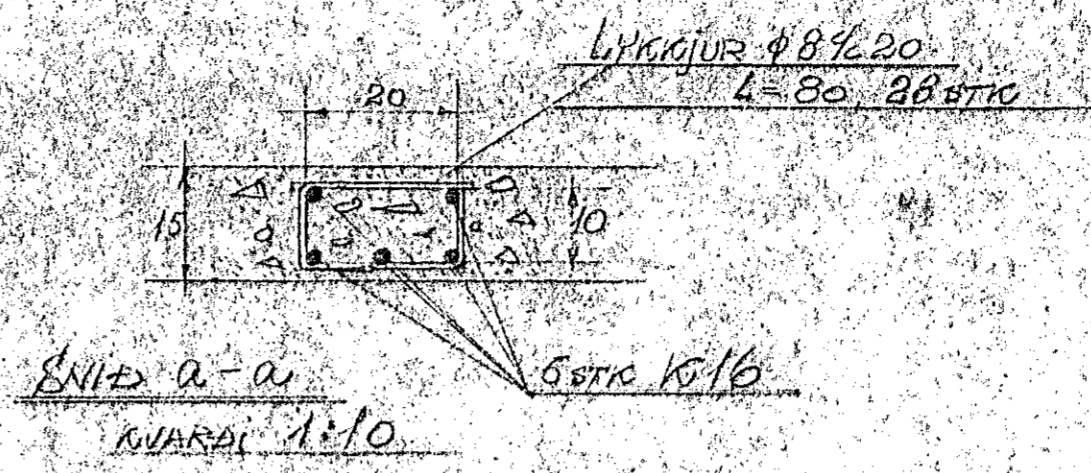



B-300

KVAFI 1:25

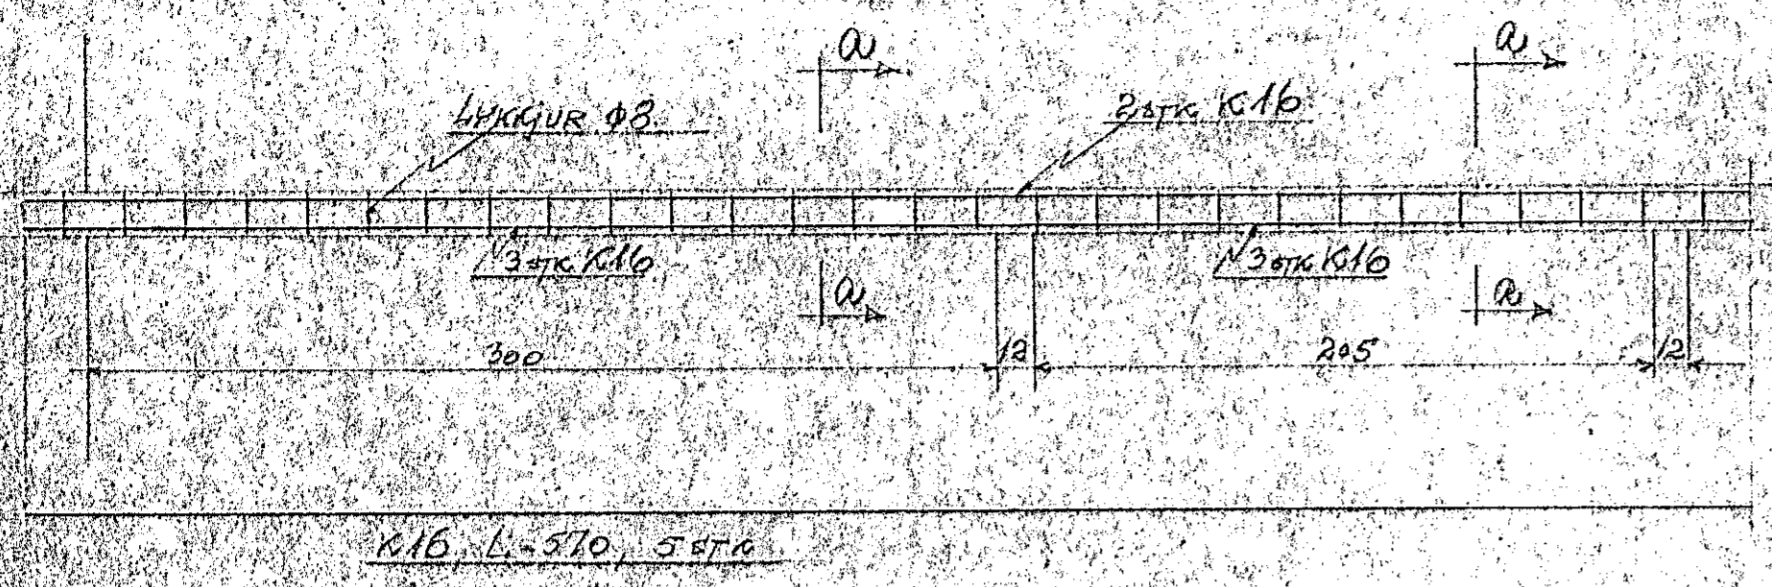



B-664

KVAFI 1:25

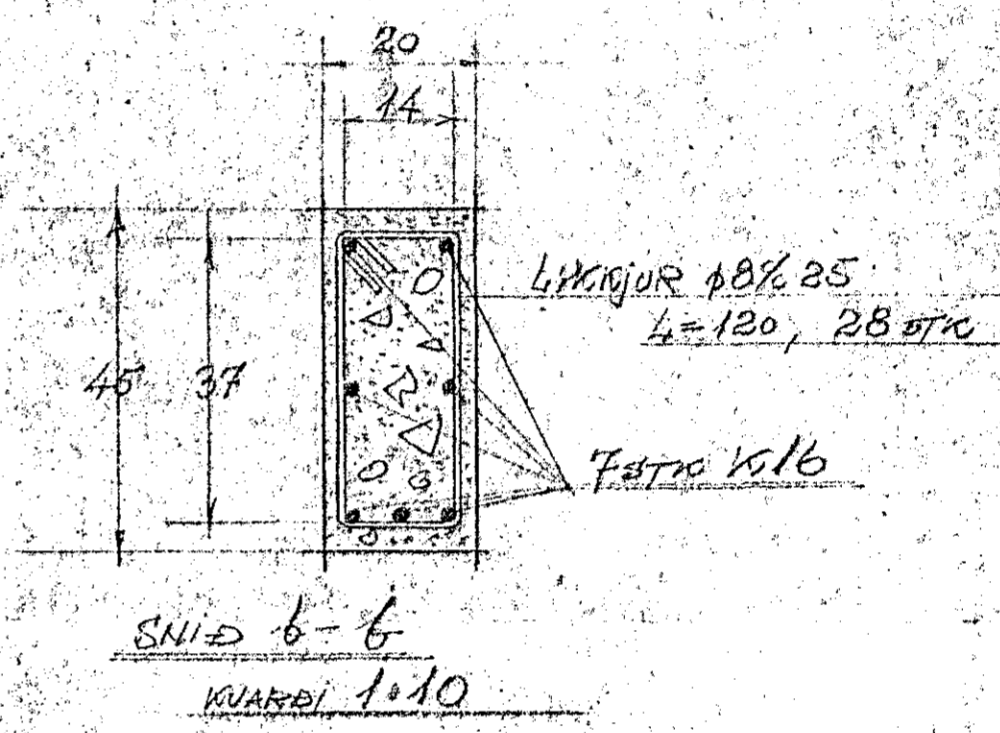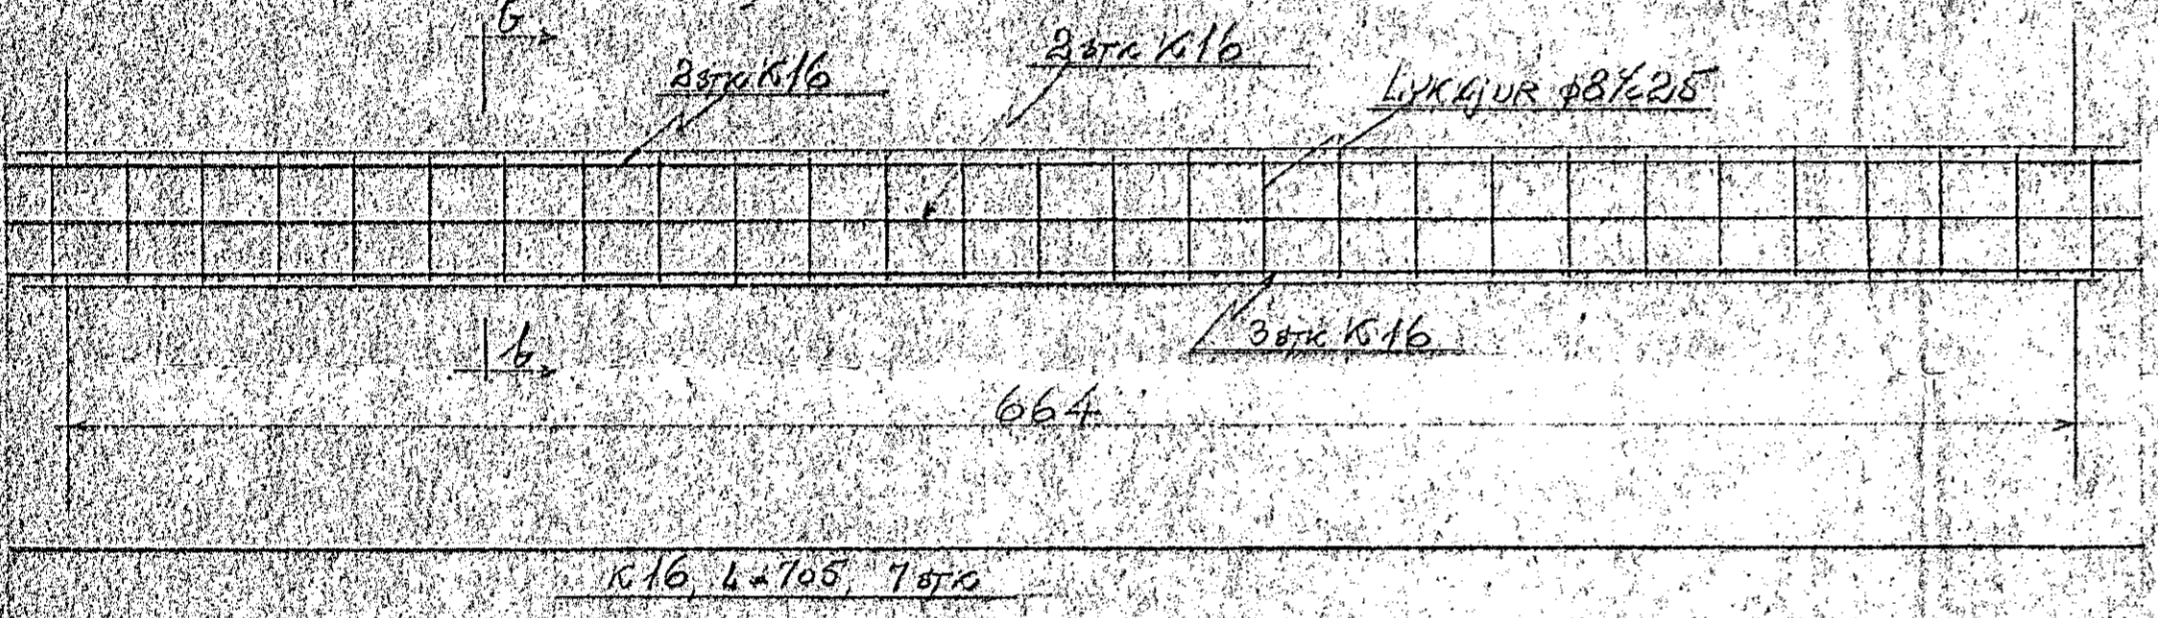

B-395

KVAFI 1:25

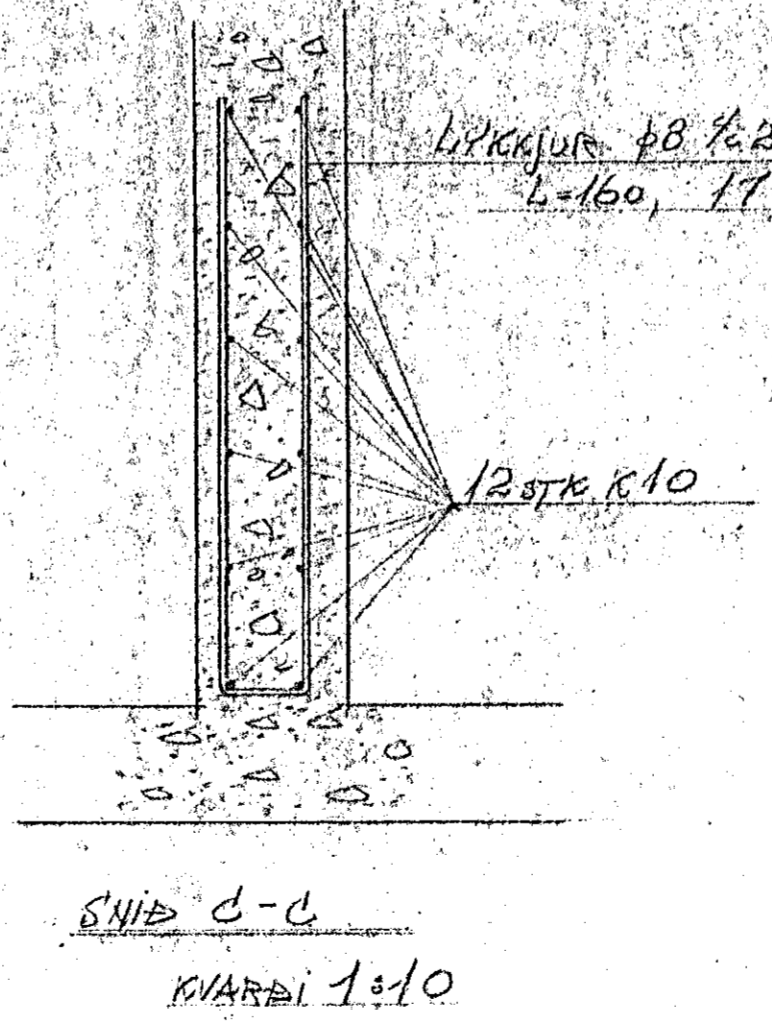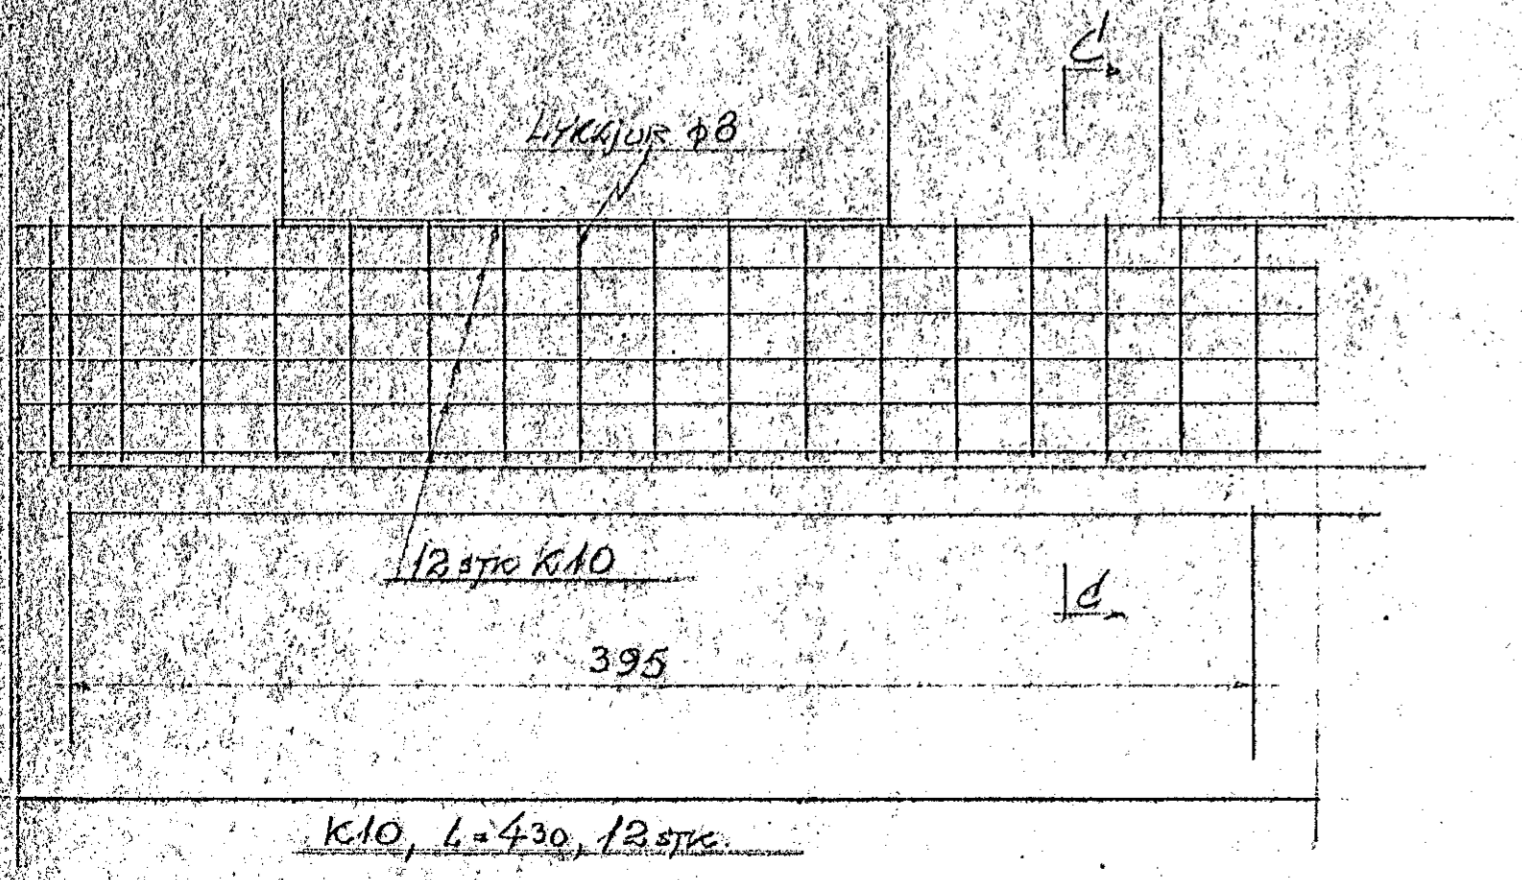

MIDVANGUR 63-73
TÆRVALÖGN

Hafnarfirdi í júní 1969
Barkinn Lúðolfsson E.F.F.I.