
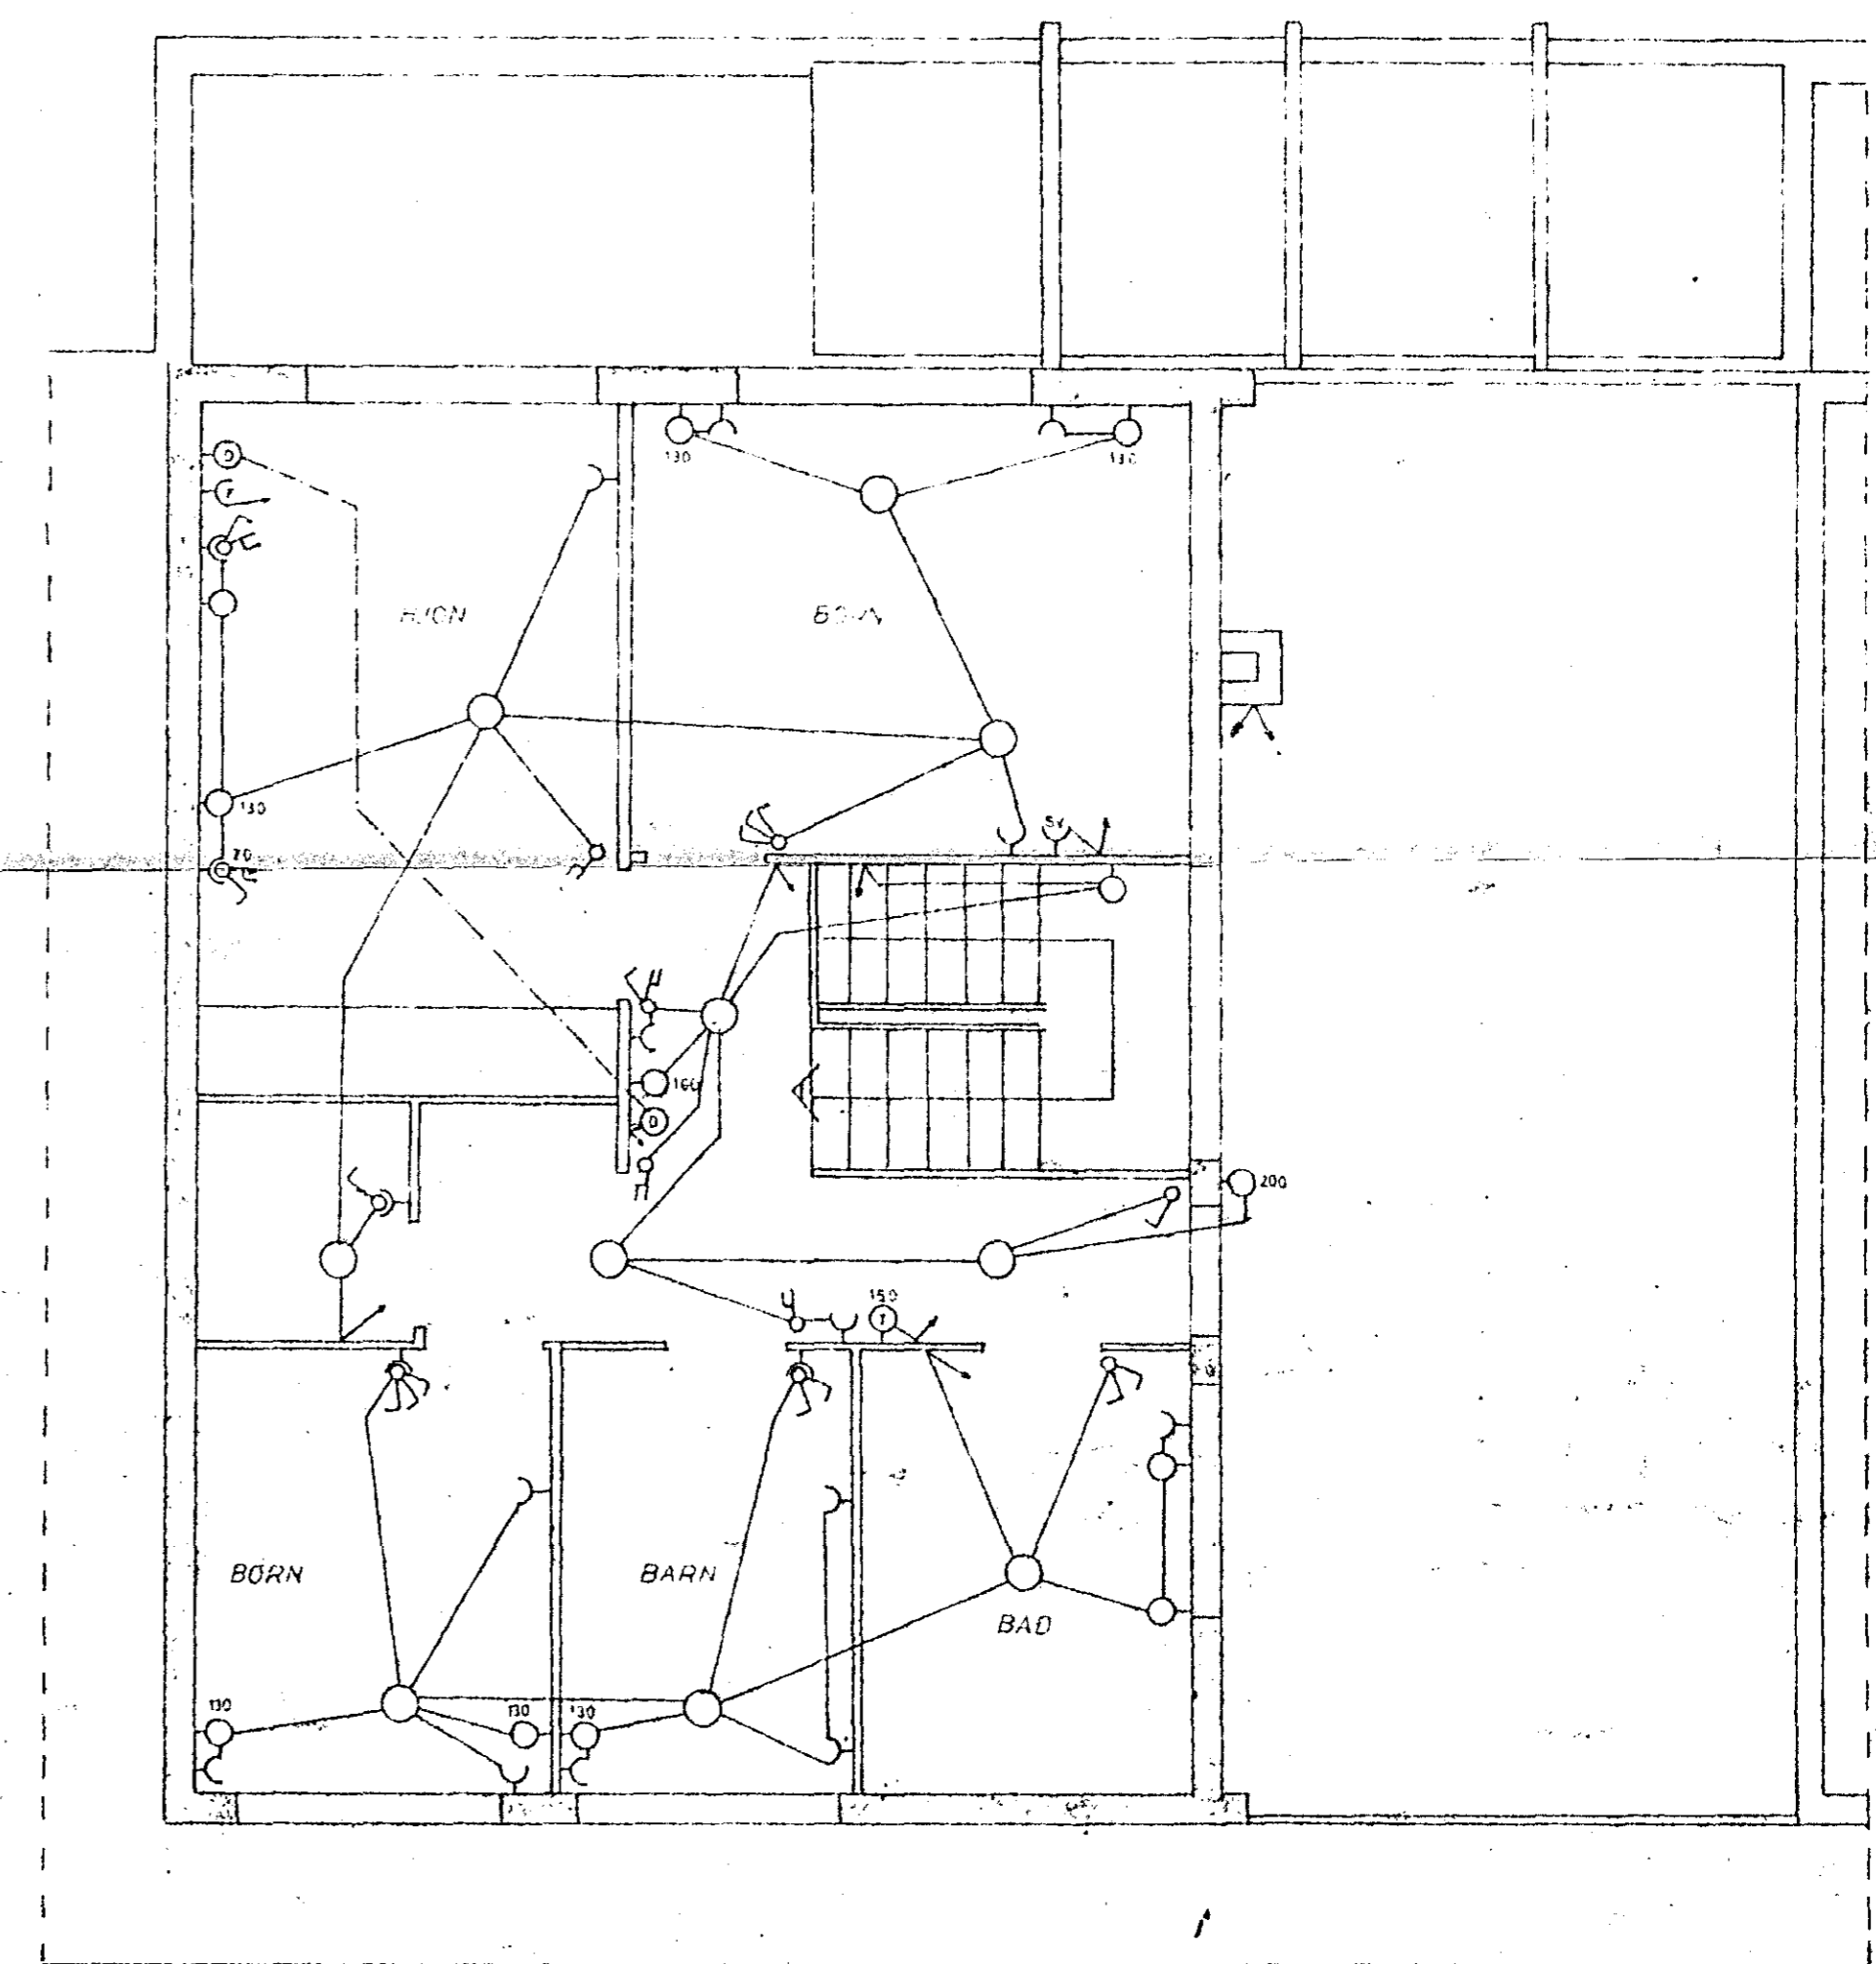
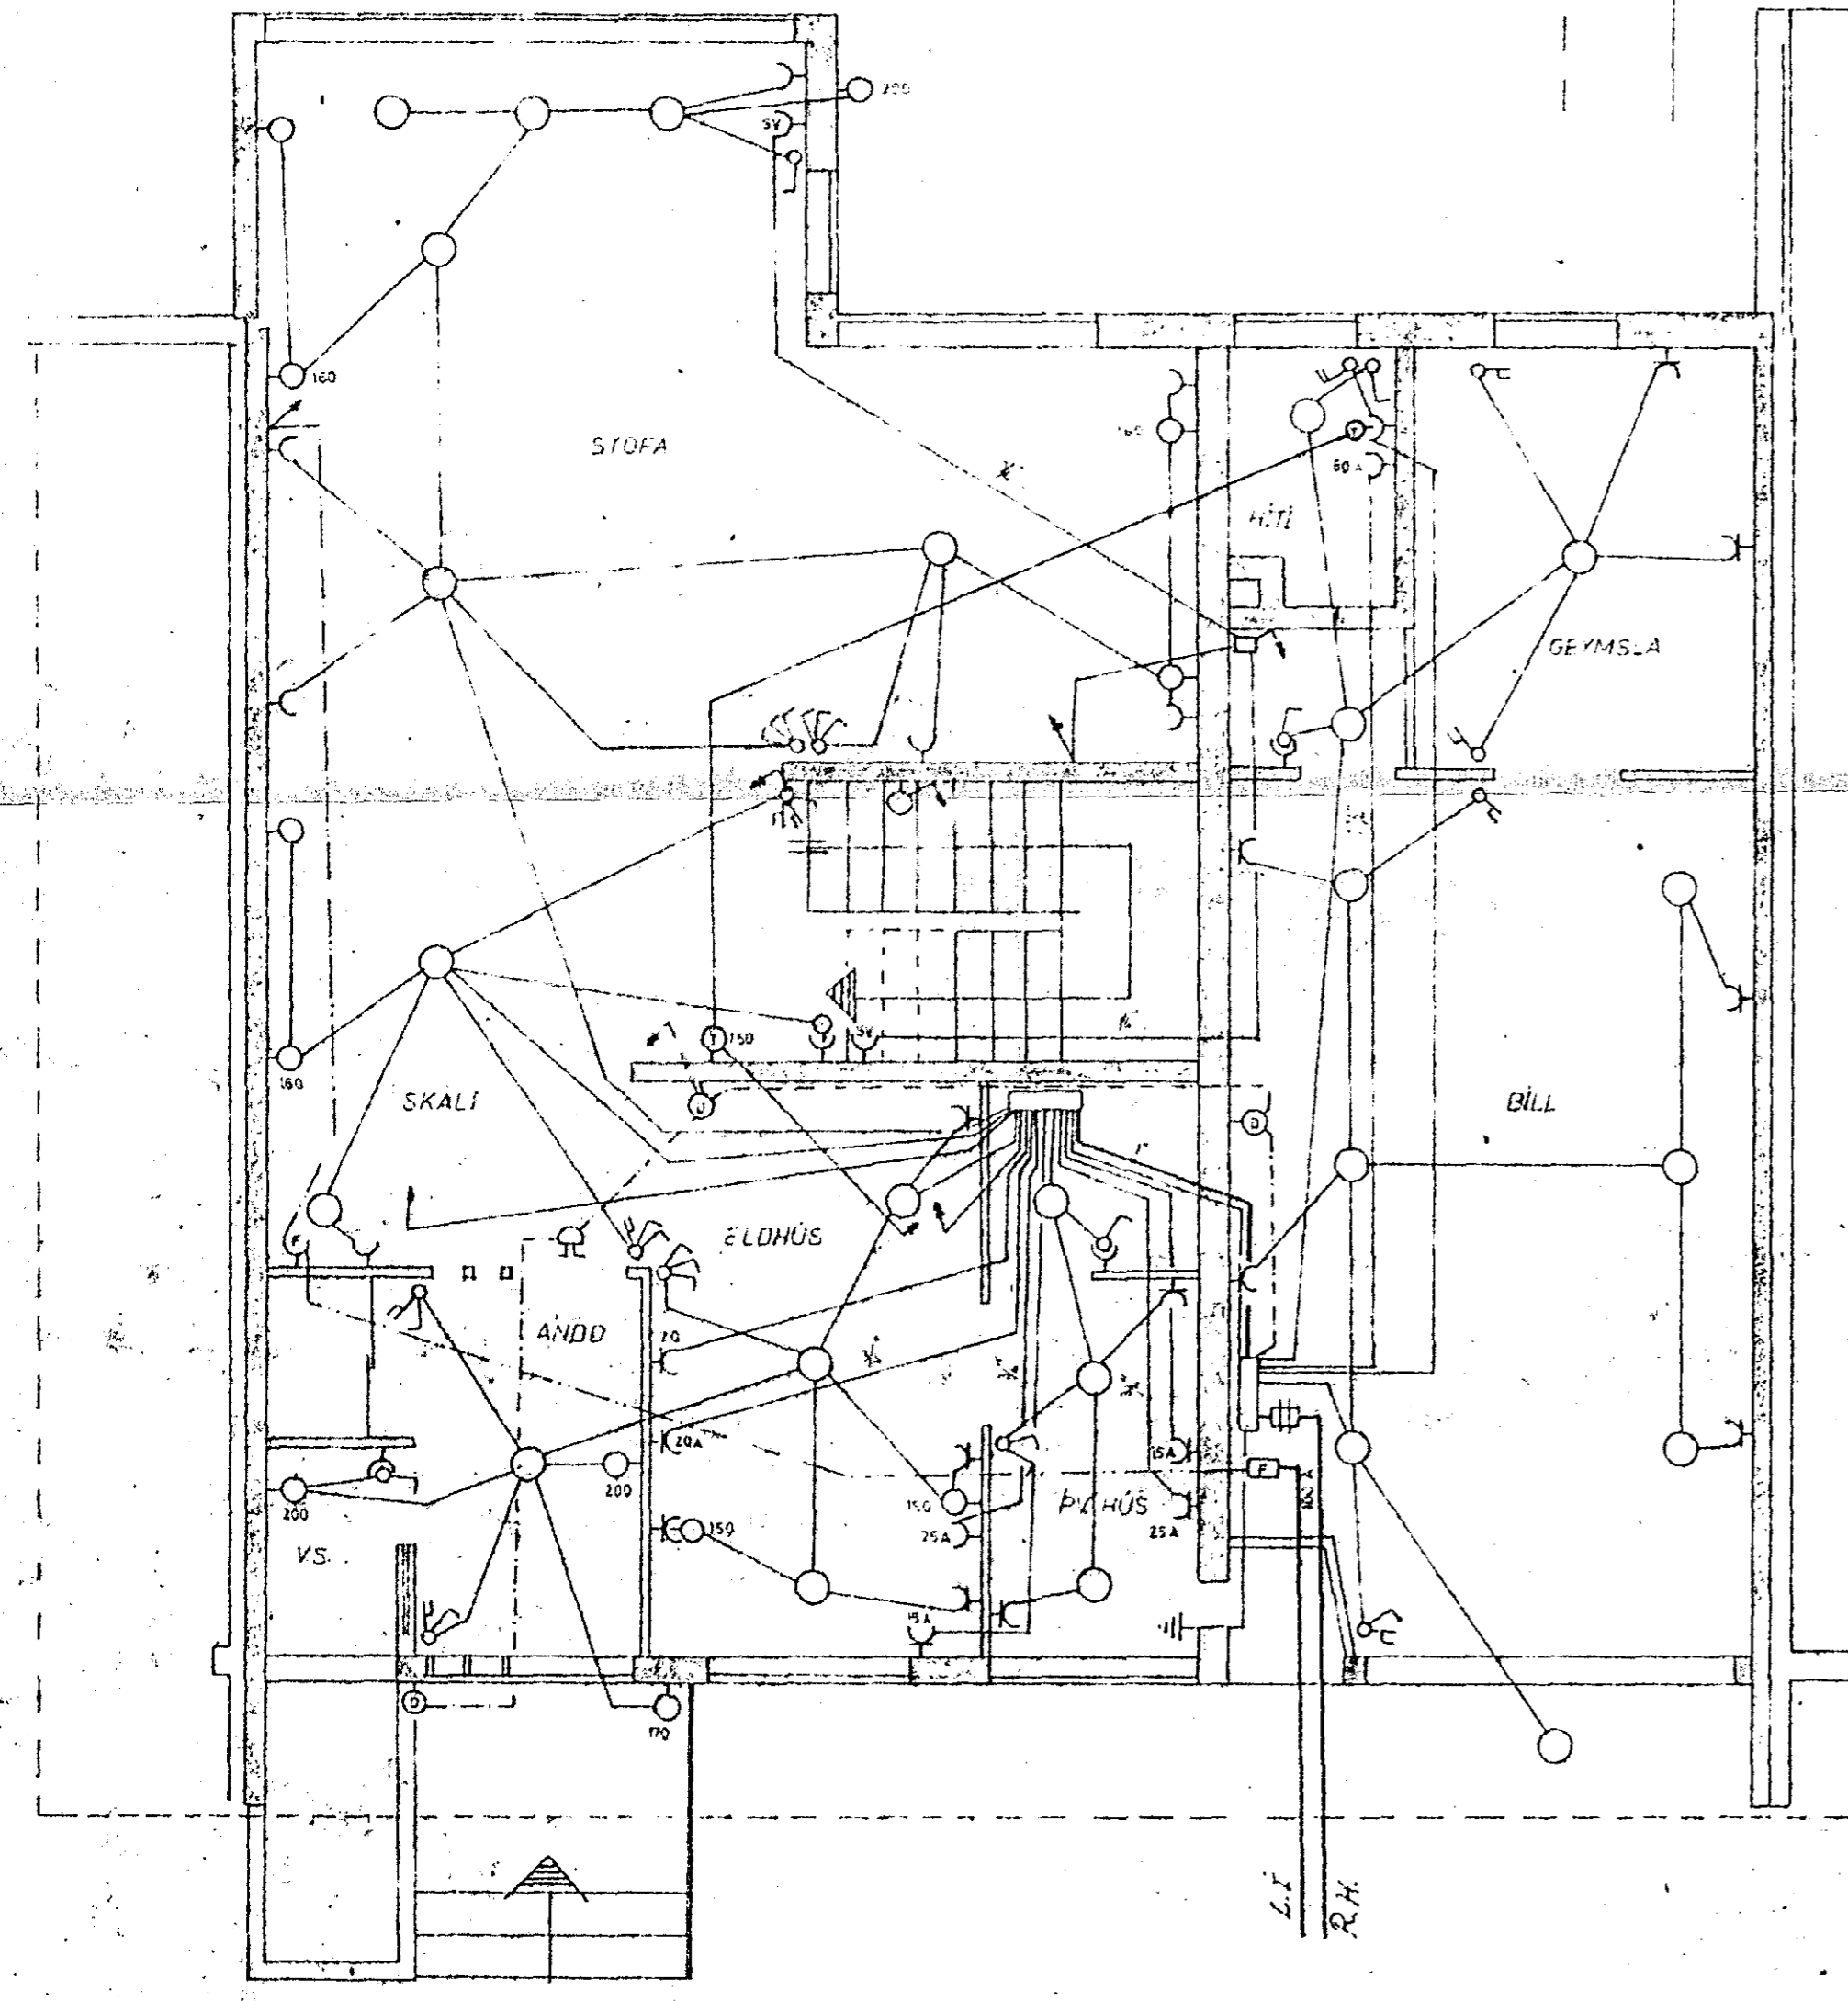
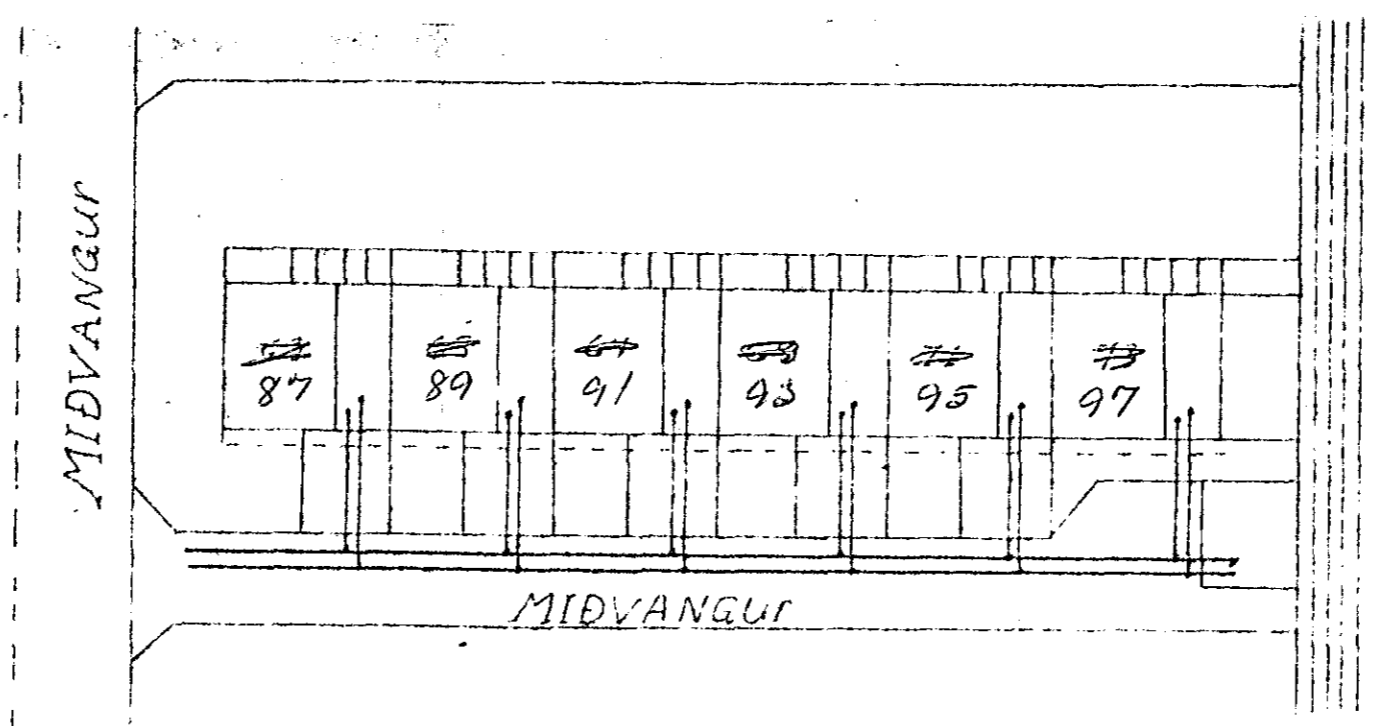


Húsvéita nr. 2029 Teikning nr. 1206
 Samþykkt þ. 28/3 1970
 f.h. RAFVEITU HAFNARFJARÐAR
 Eiríksdóttir rallaena

Inntök samþykkt 29/3 1970
 f.h. RAFVEITU HAFNARFJARÐAR
 Verkstjóri
 Hildur Huldberg

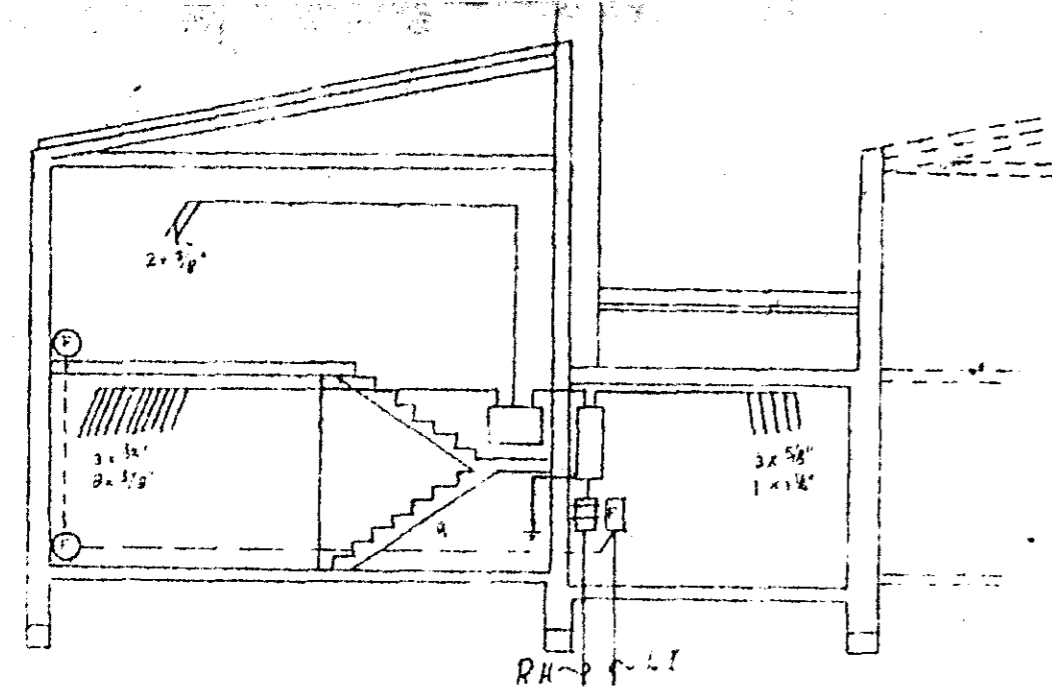

Útgáfu nr.	Days.	Breyting.	Teikn.
2/4 '70			
Rúðjón Arnbjörnsson			Teikn. 2/7
Erluhraun 9			001/70
Sími 50887			NR.

RAFLAGNATEIKNING.
 MIDVANGUR. NR. 89