

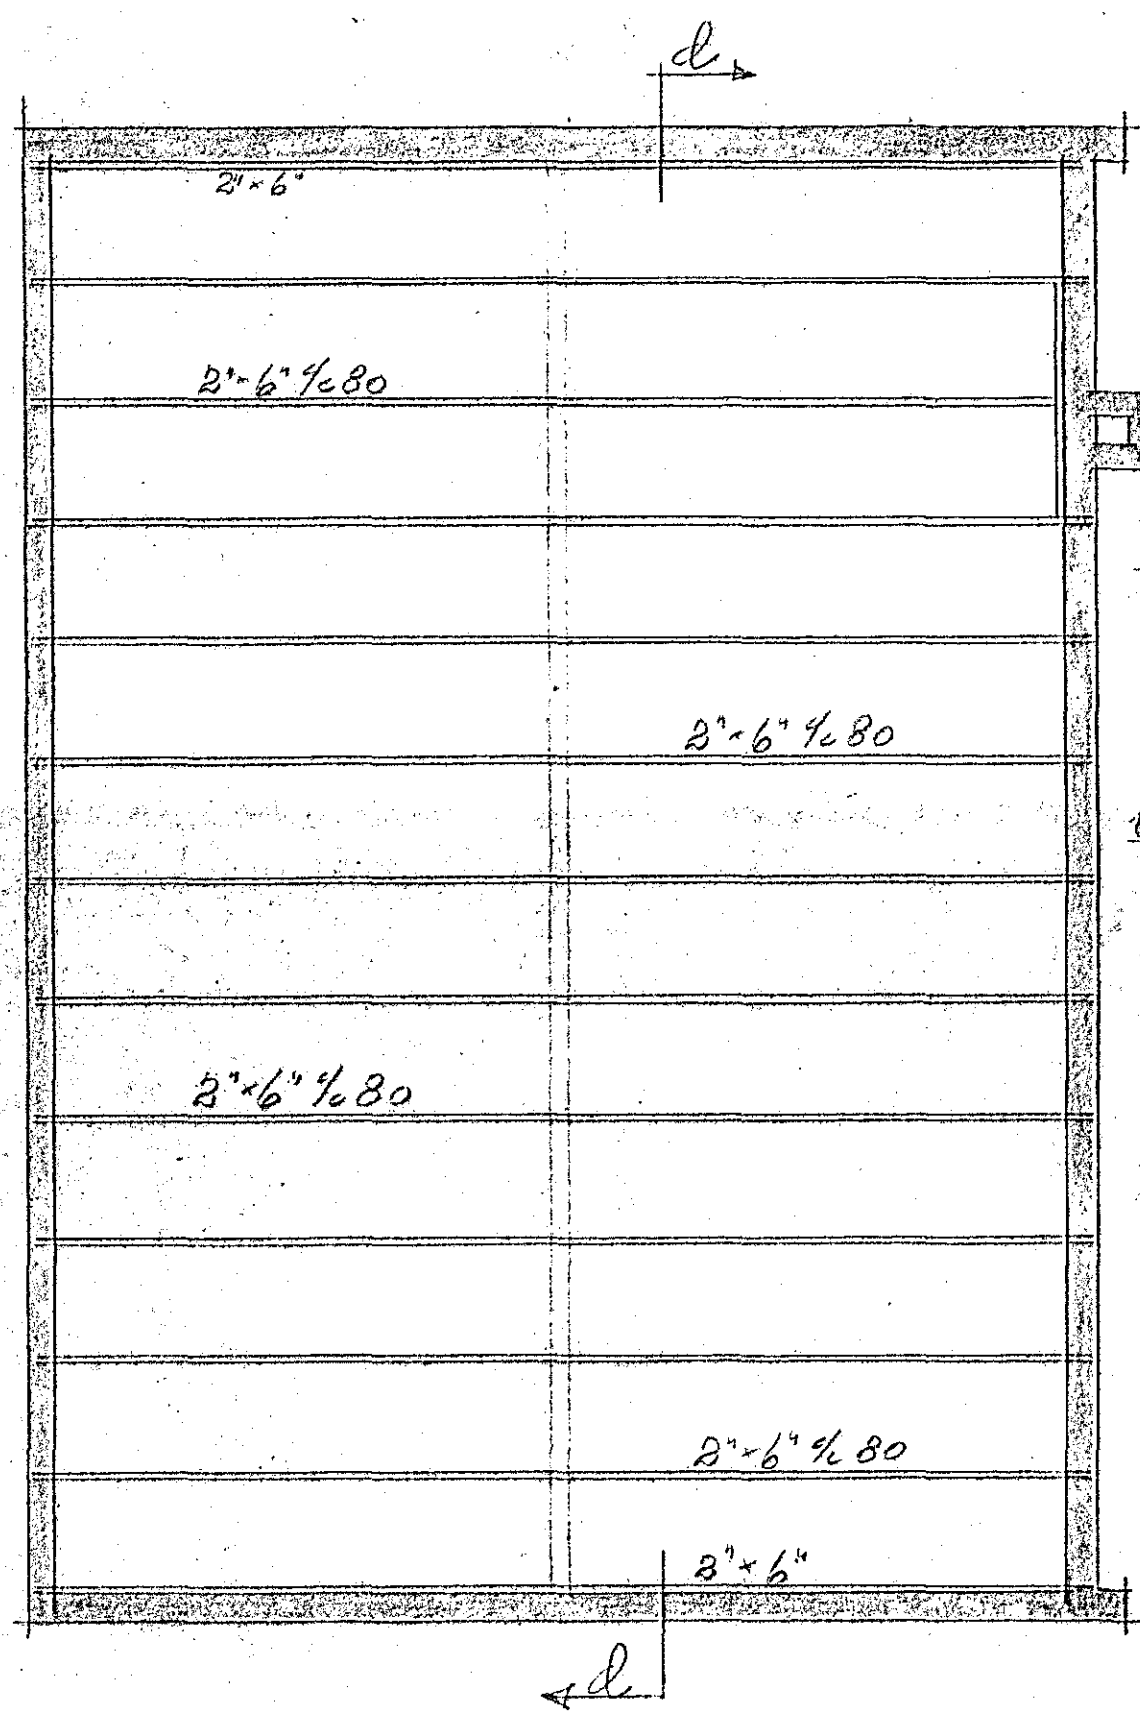


SNID-d
KVARDI 1:10

SNIP 2-6
KVARDI 1:50

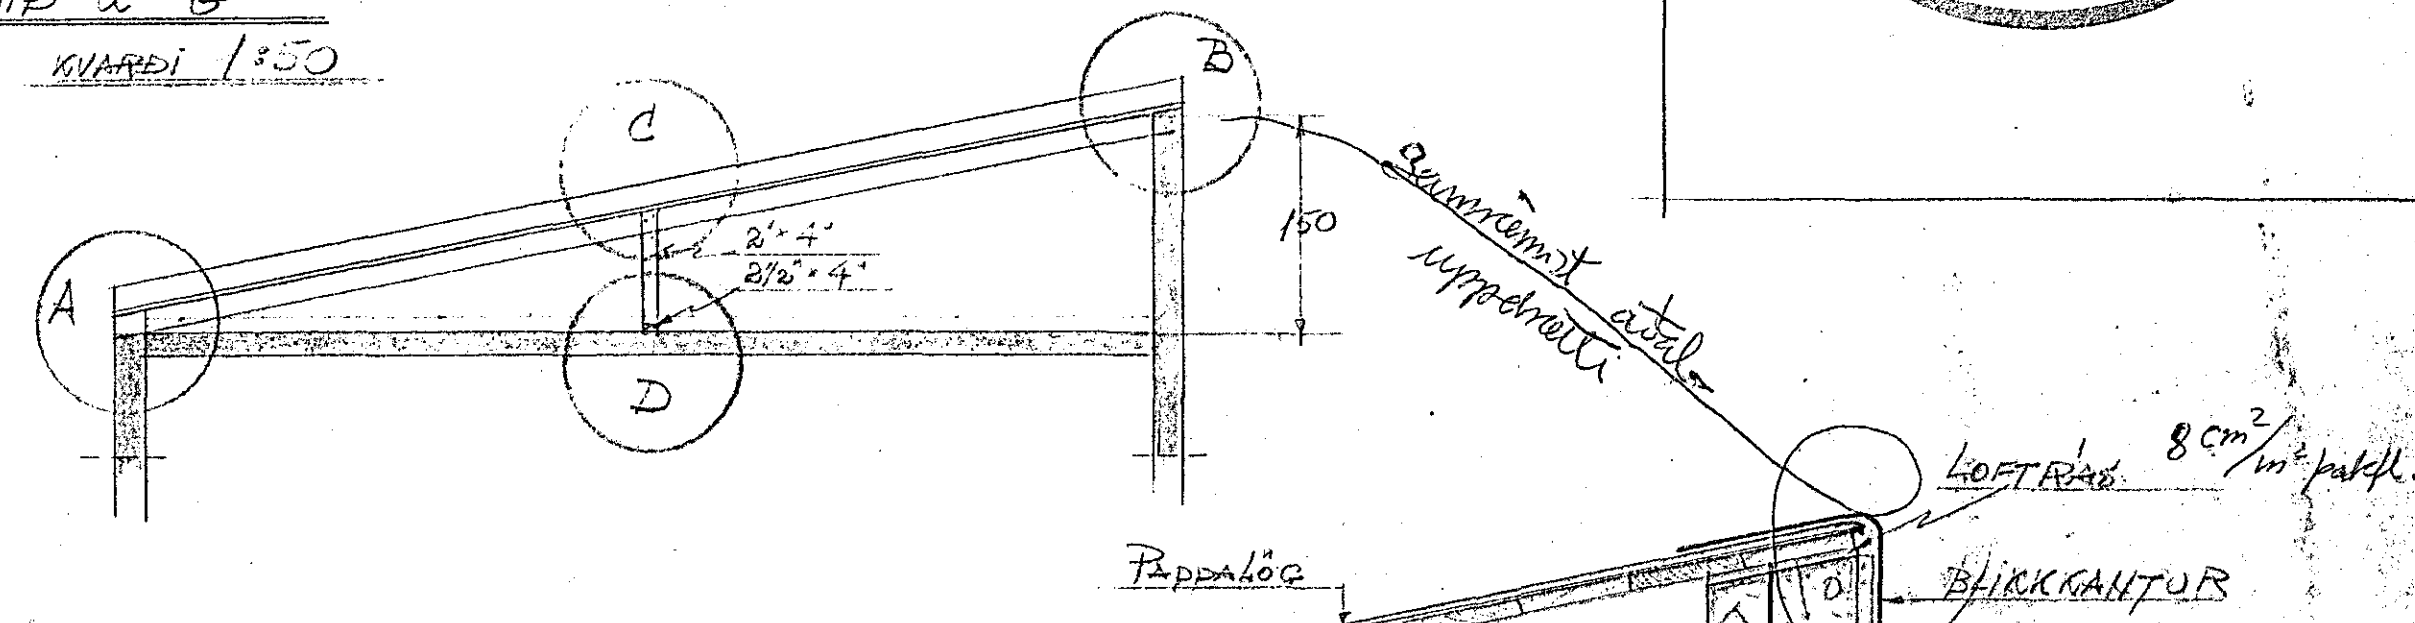


GRUNNMYND
KVARDI 1:50

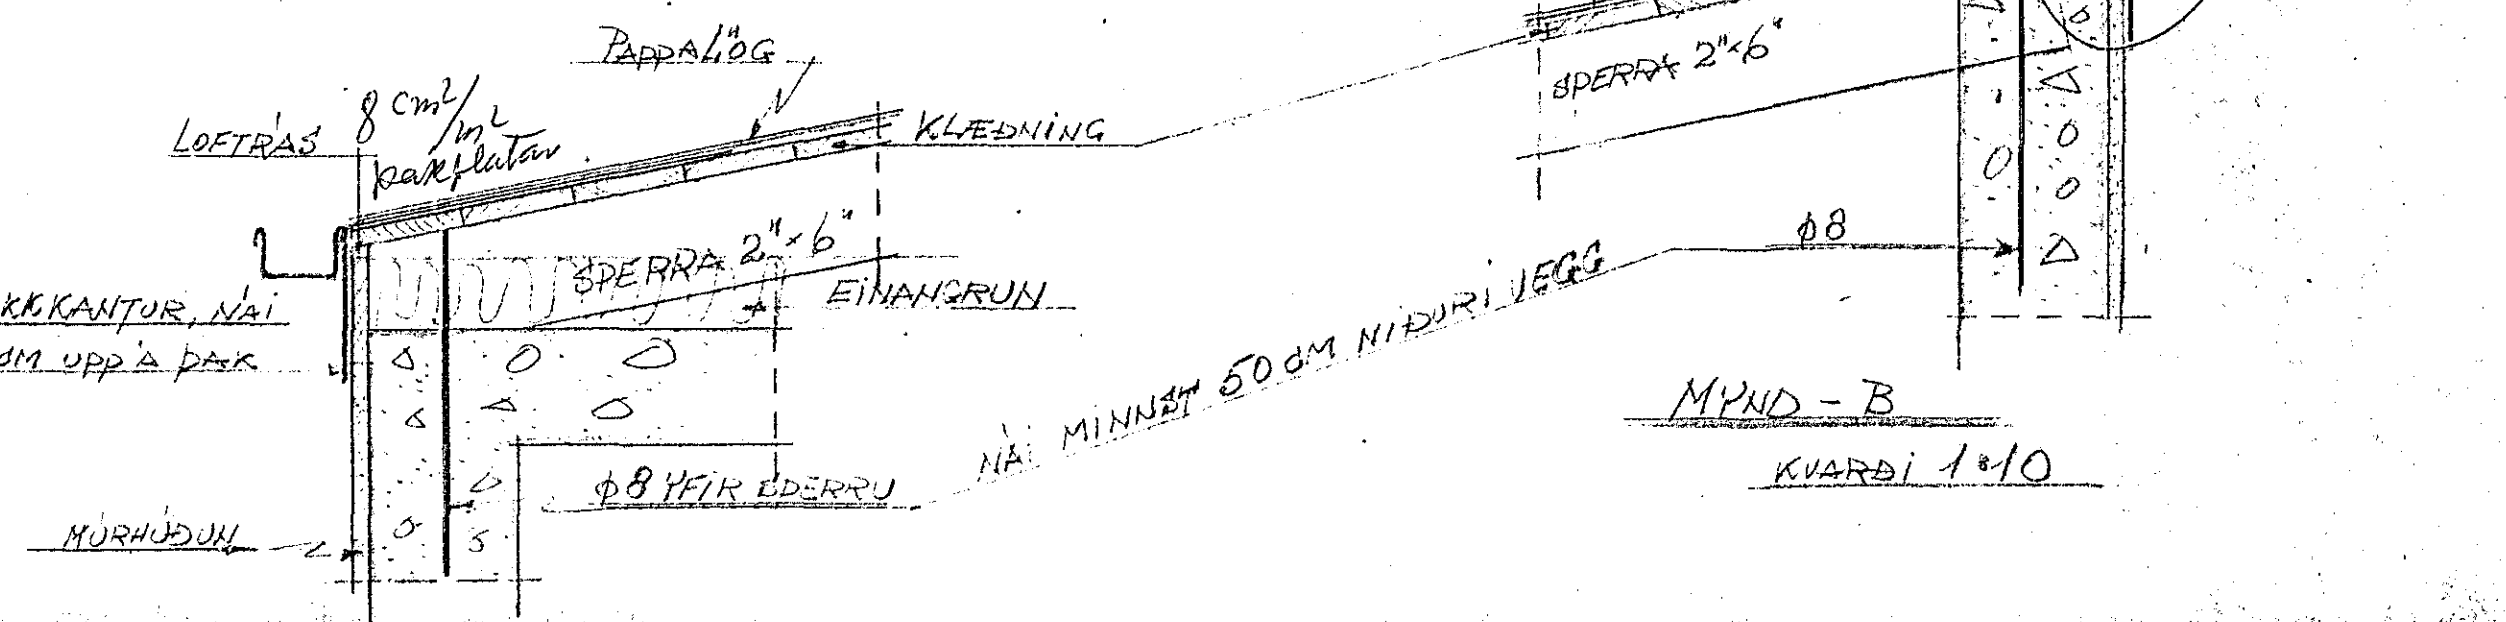


MYND - A
KVARDI 1:10

MYND - B
KVARDI 1:10

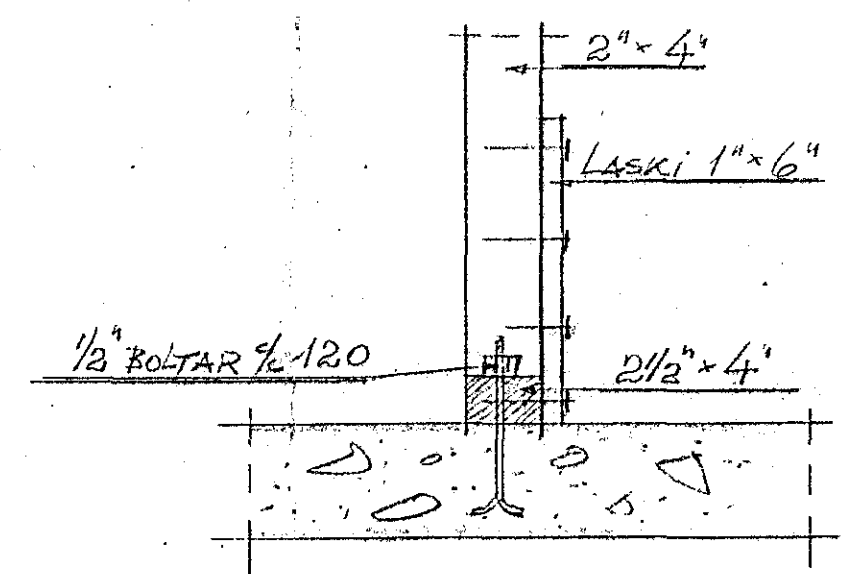

MYND - D
KVARDI 1:10

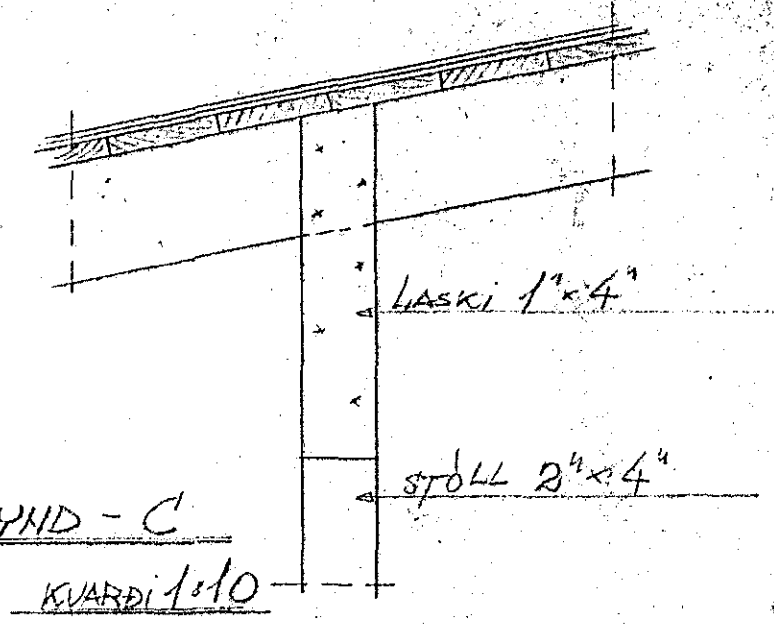

MYND - C
KVARDI 1:10

99
MIDVANGUR 99-109
ÞAK

Hafnarfirdi í júní 1969
Porsleinn Lúgófsson F.T.E.