




MÍÐVANGUR

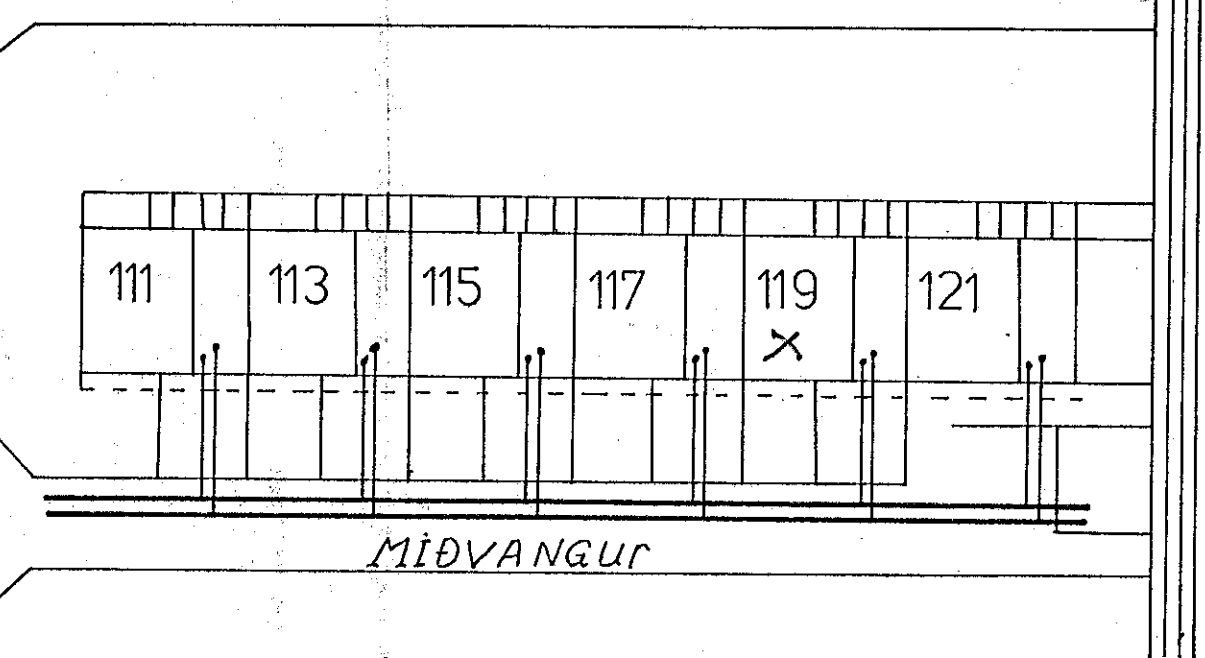

Húsveita nr. 2066 Teikning nr. 1240  
 Samþykkt þ. 6/5 1971  
 í.h. RAFVEITU HAFNARFJARÐAR  
 Stefán Þorsteinsson  
 Eftirlitamaður rafleigna

AFRIT  
 K. Sigurðsson

Inntök samþykkt 5. 5. 1971  
 í.h. RAFVEITU HAFNARFJARÐAR  
 Verksmiðja  
 Páll Guðmundsson

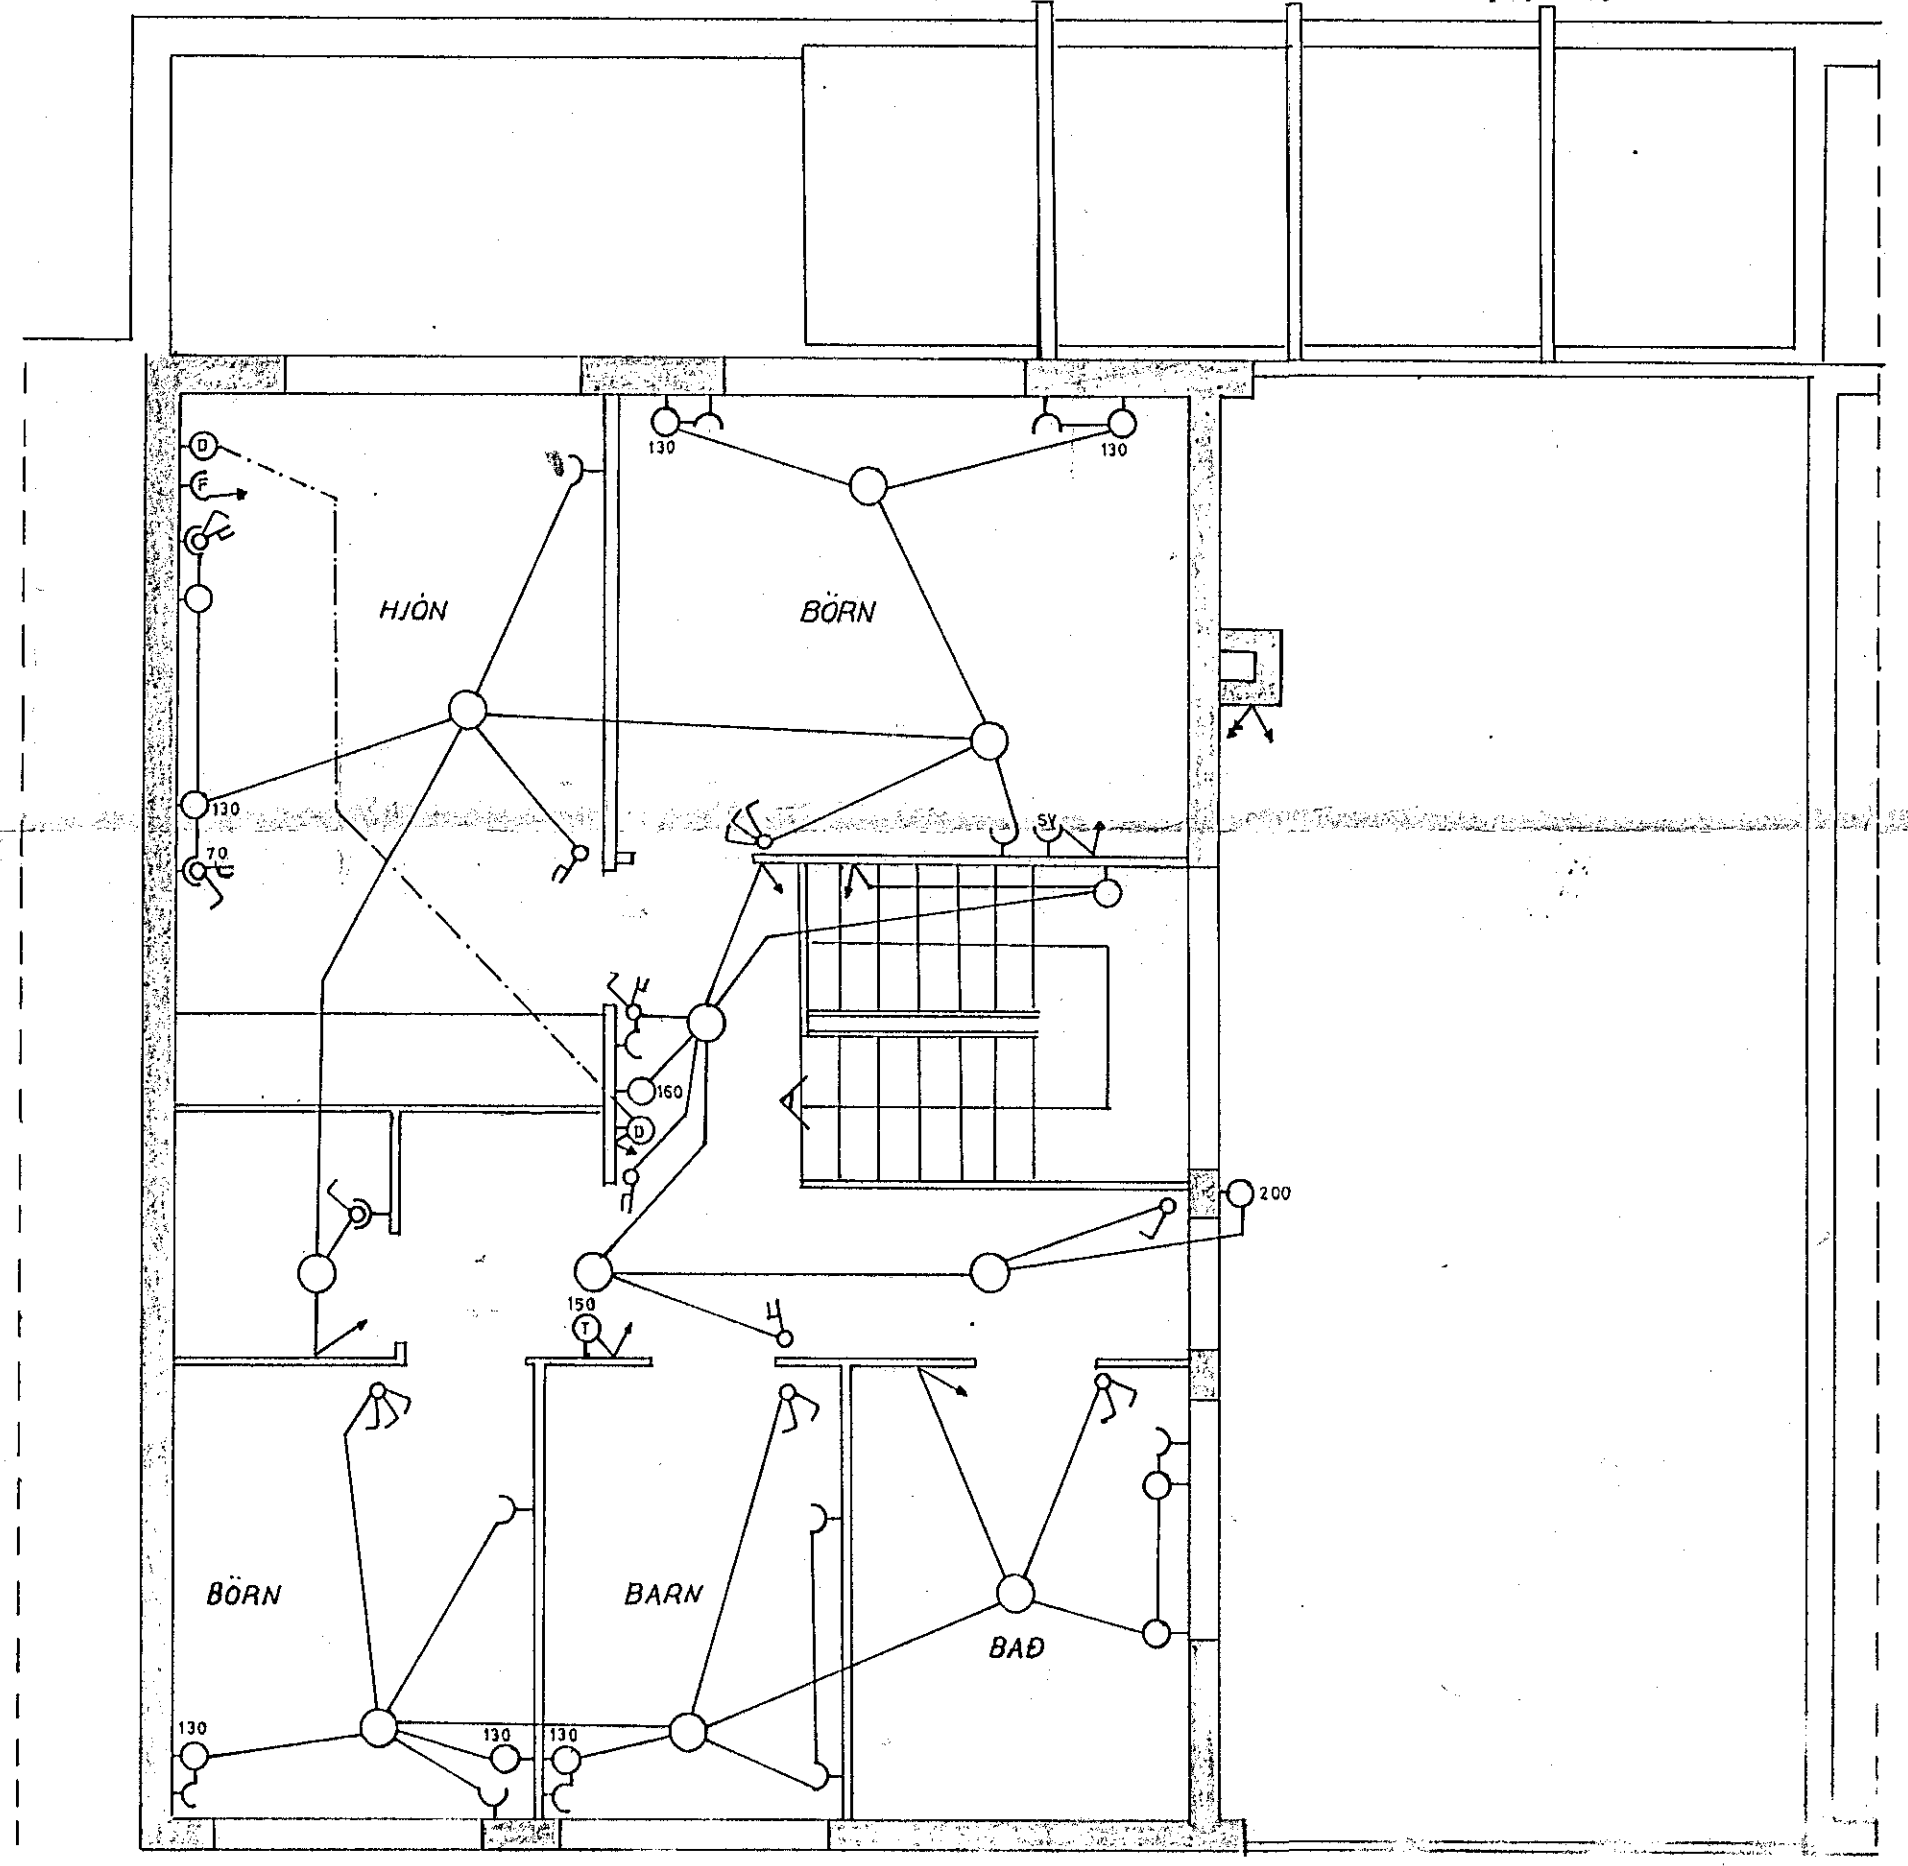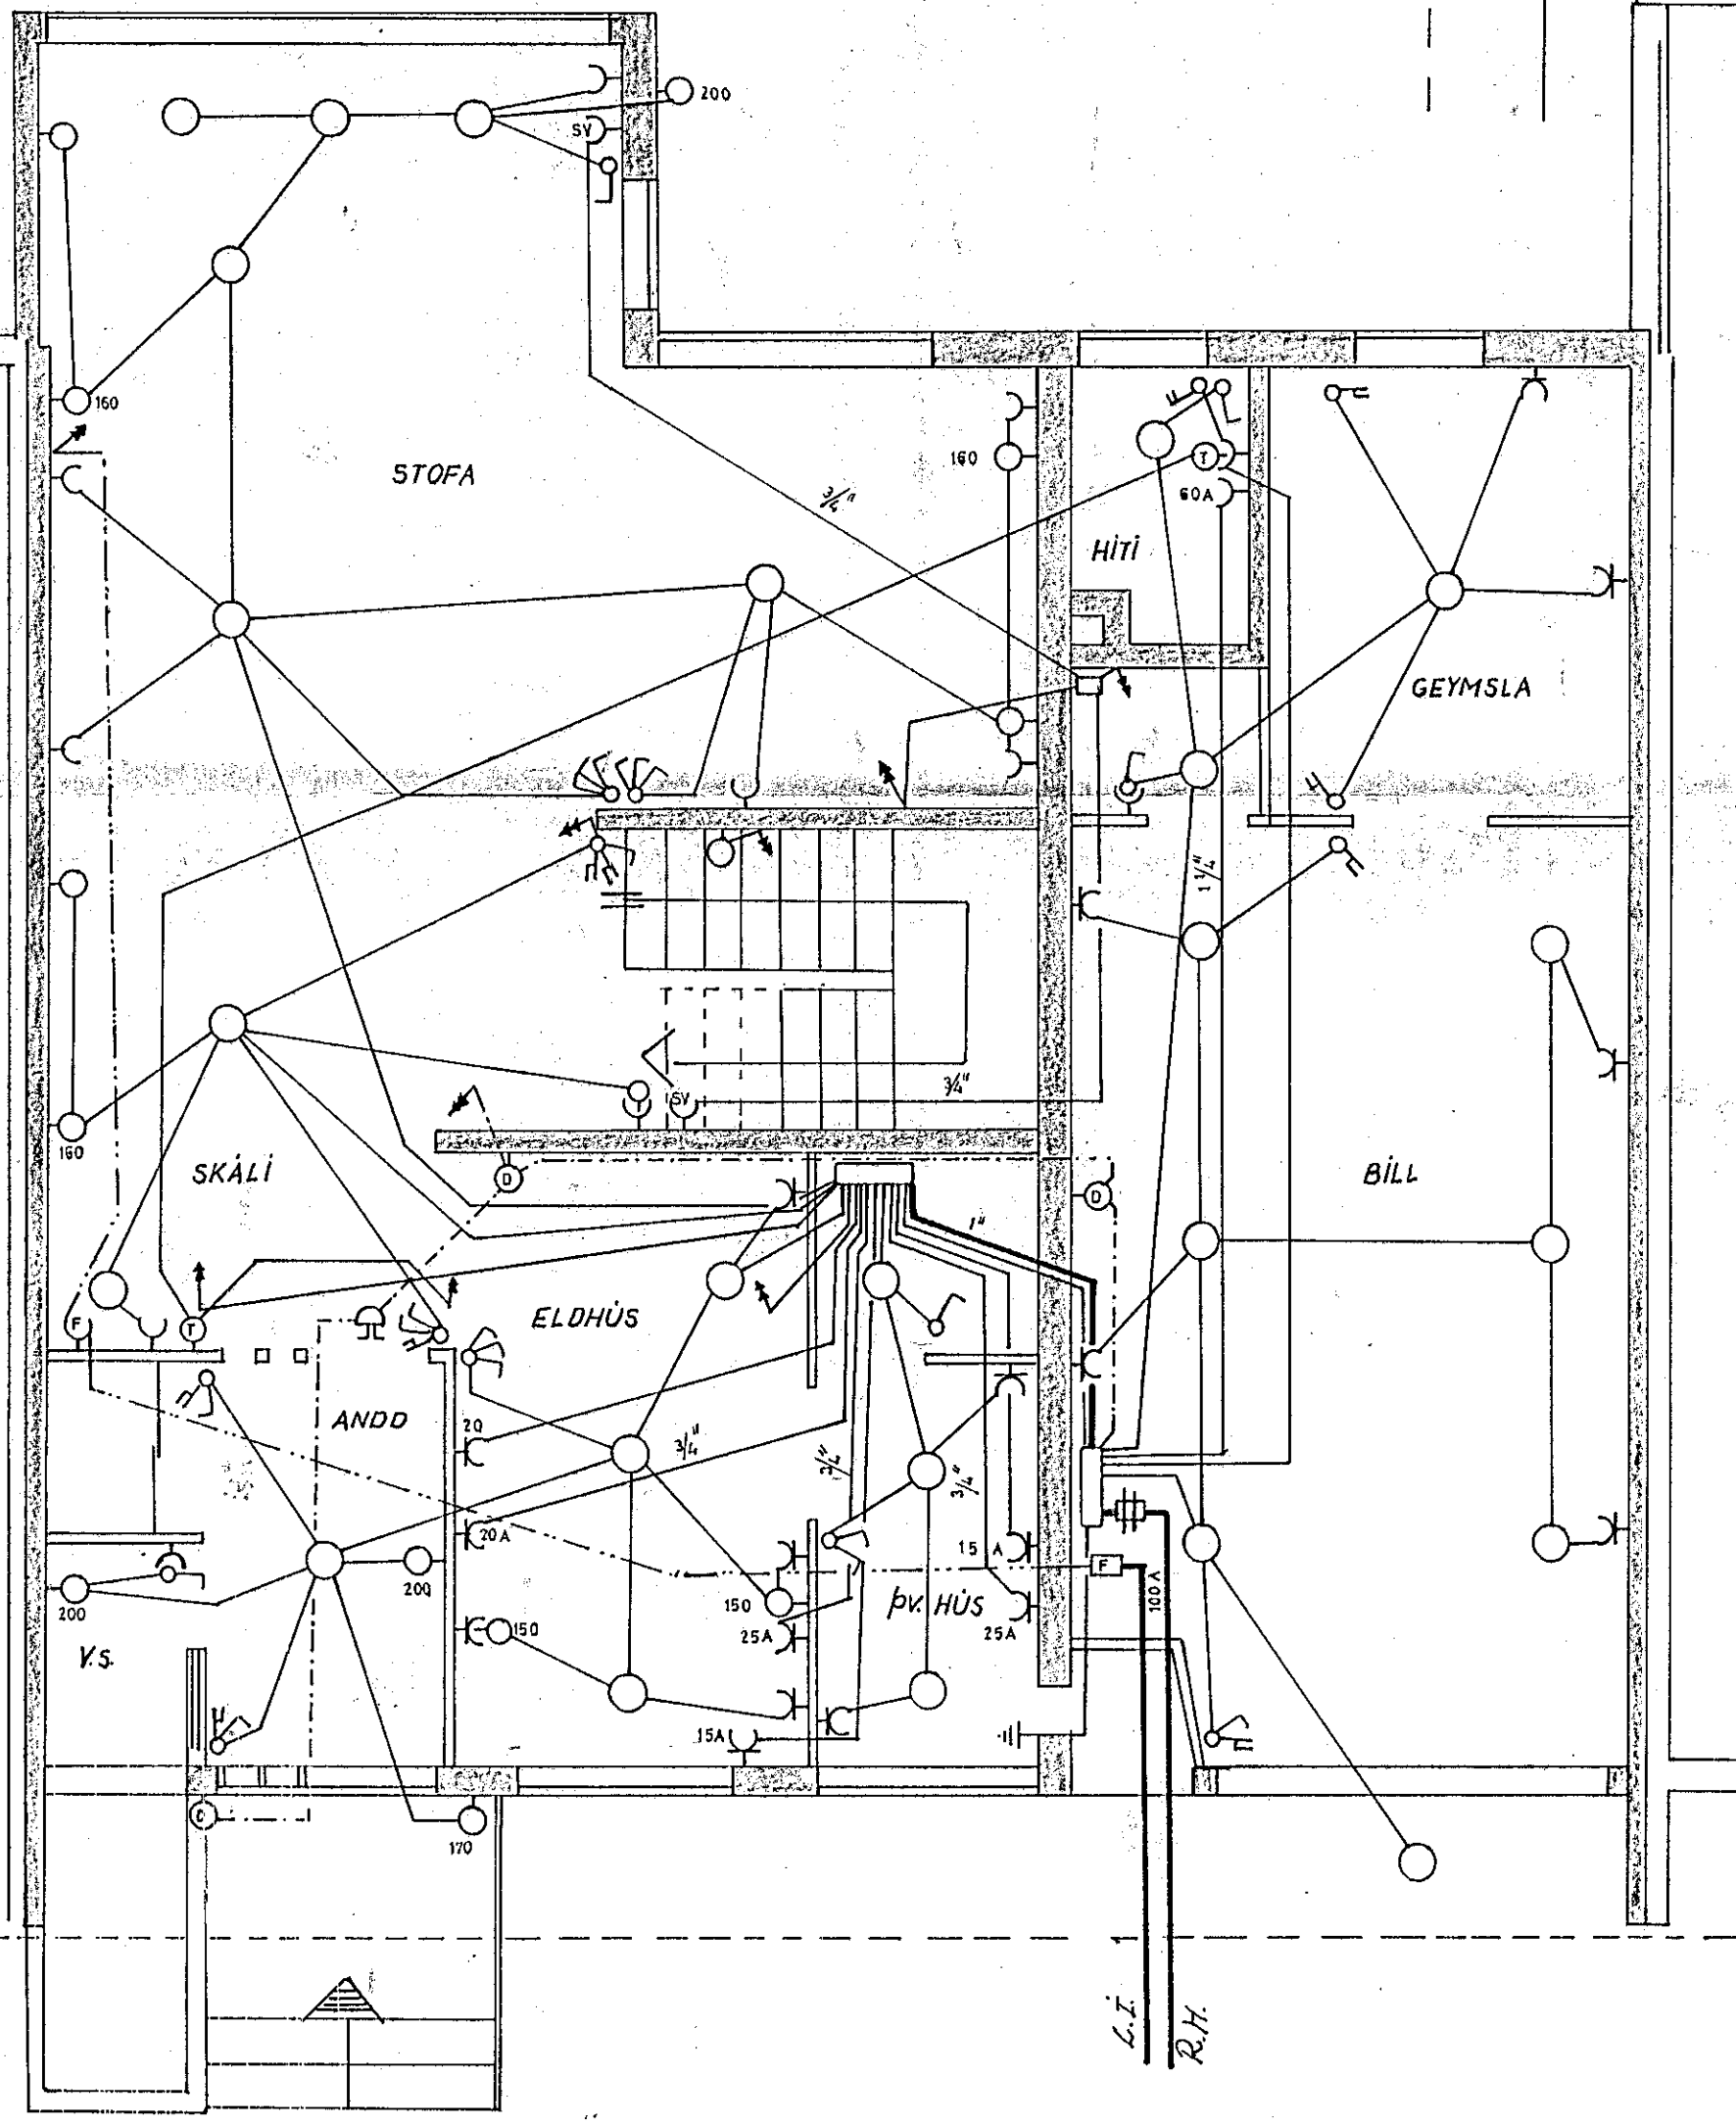

1240

Útyátun nr.	Dags	Breyting.	Teikn	GA
Stefán Arnbjörnsson		RAFLAGNATEIKNING.		
Erluhraunin 9.		MÍÐVANGUR. NR.119		
Sími 50887.				001/70
				NR.