
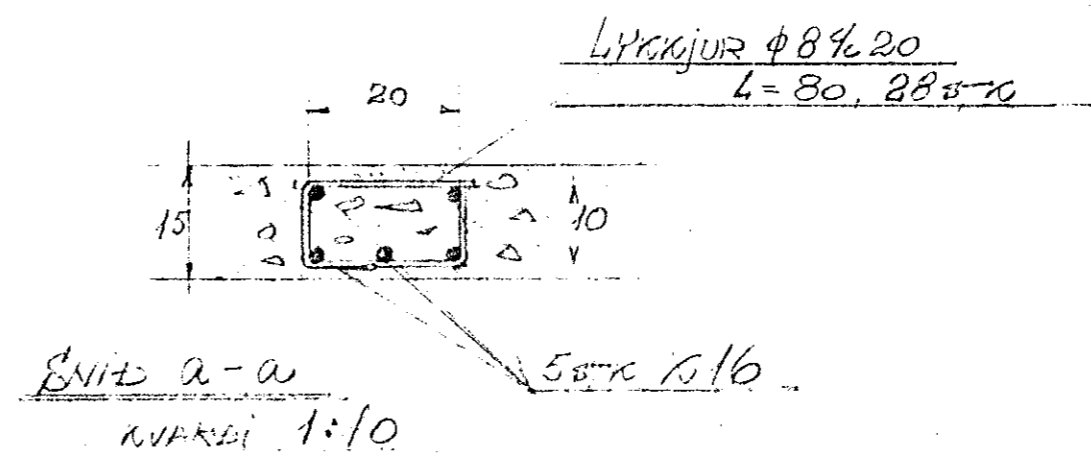




B-300

KVARNI 1:25

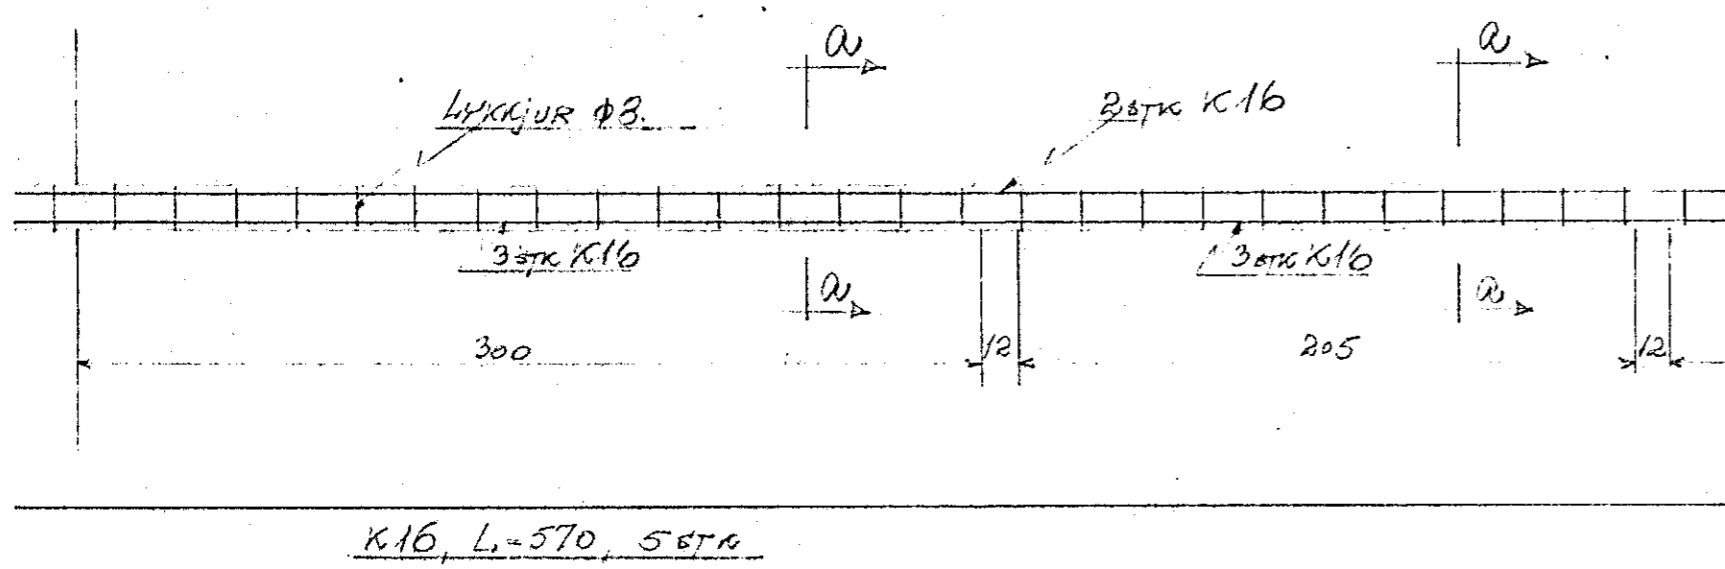



B-664

KVARNI 1:25

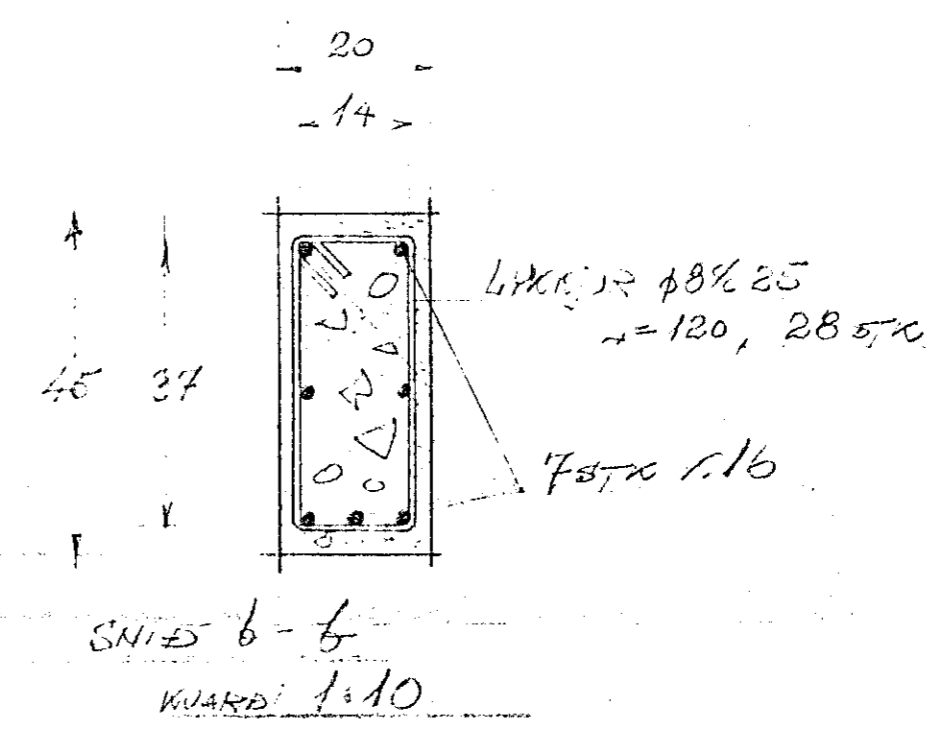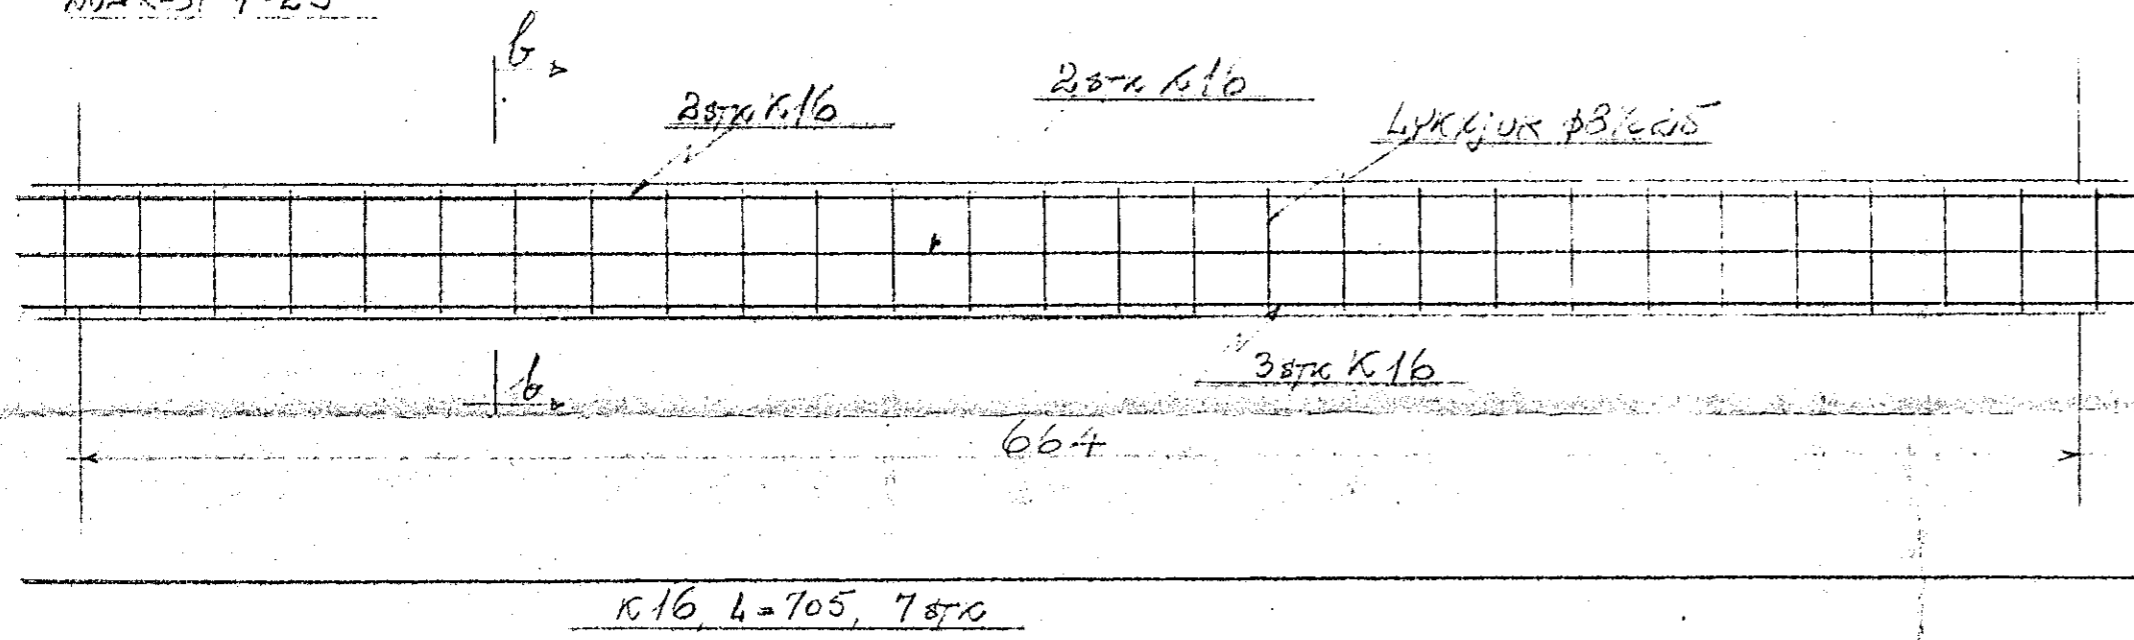

B-395

KVARNI 1:25

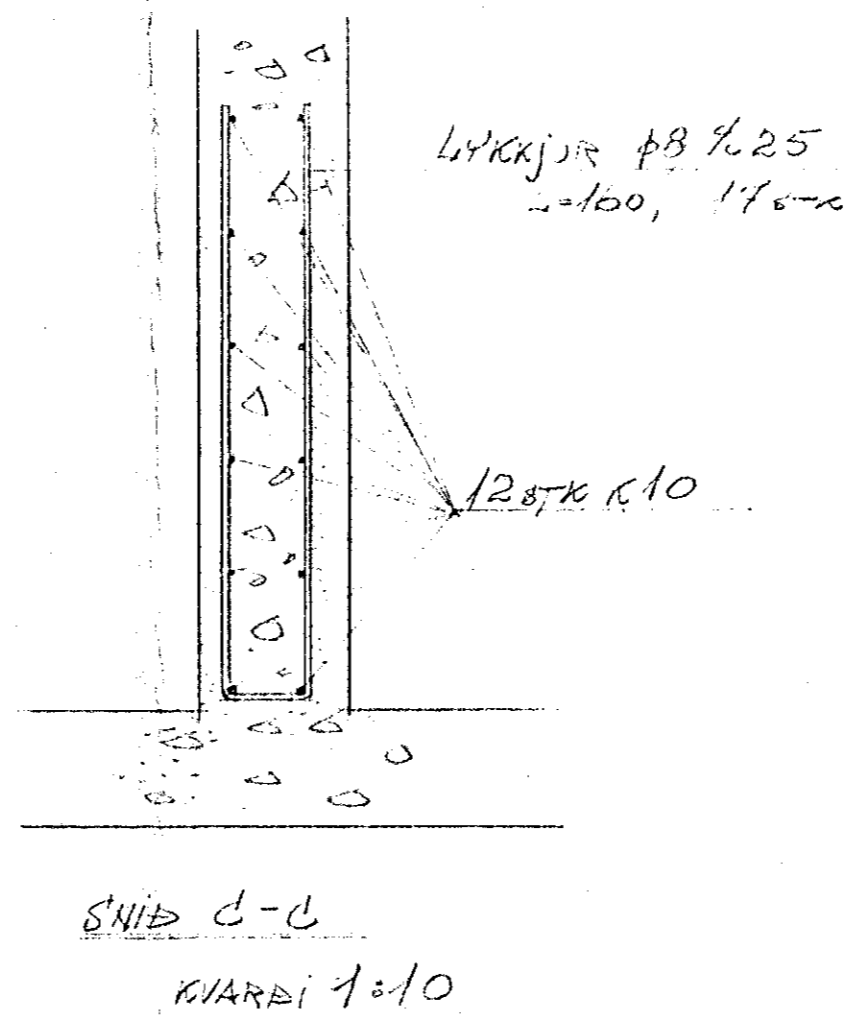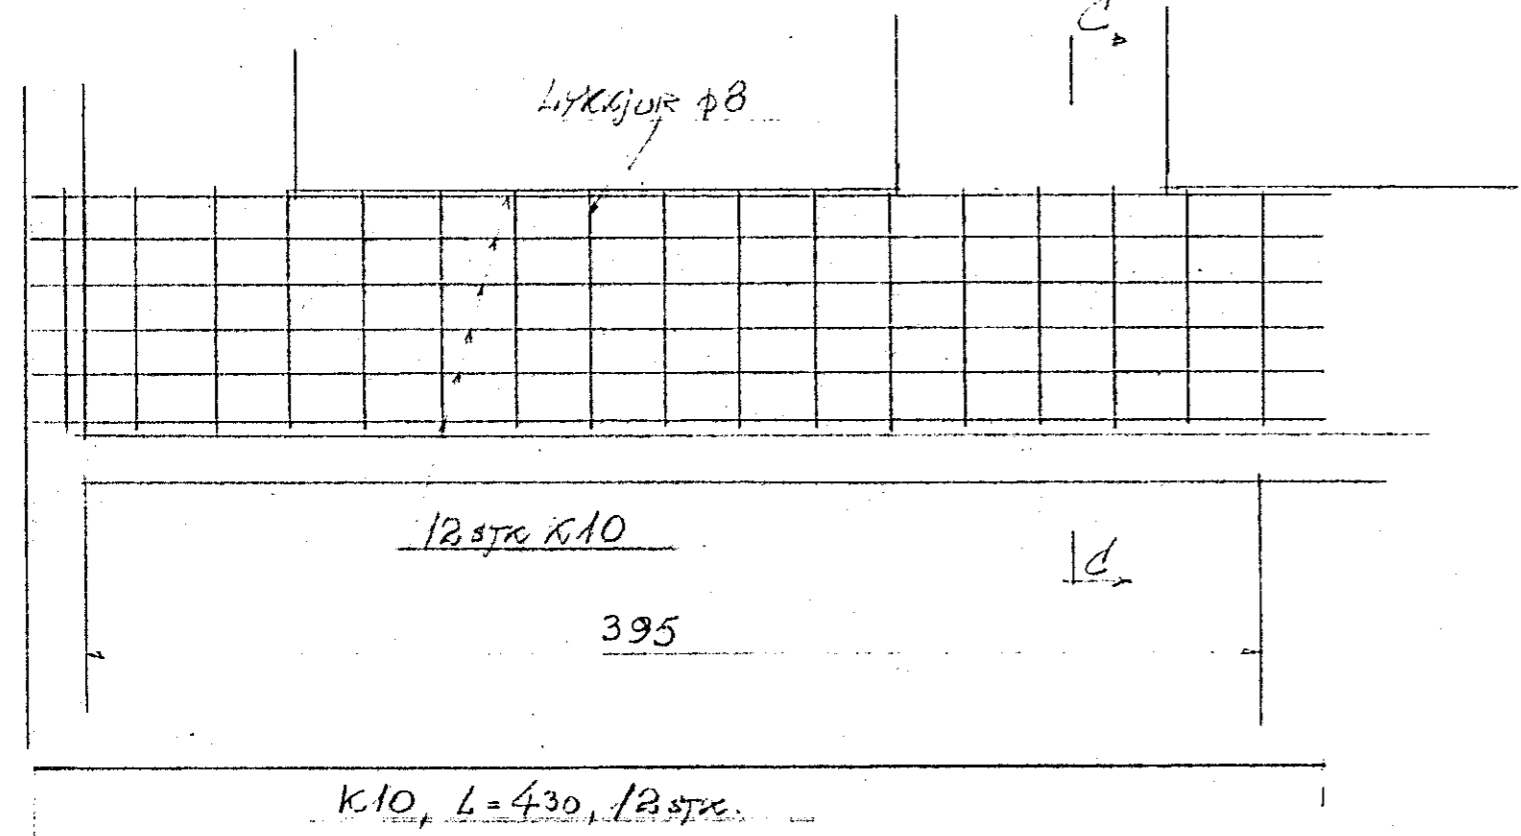

NR 121  
 MIDVANGUR 111-121  
 JARNALOGN

Hafnarfirdi, júní 1969  
 Þorbjörn Sigólfsson, F.T.F.I.