
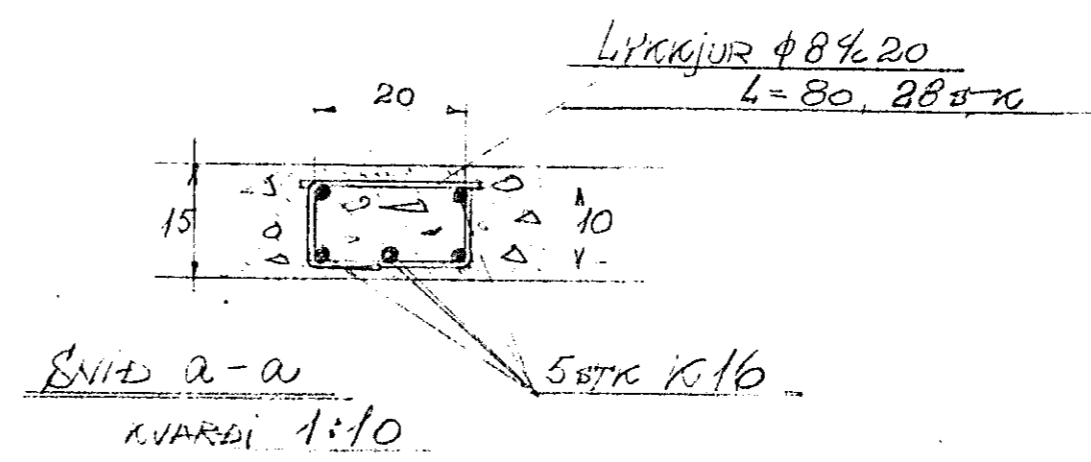




B-300

KVARDI 1:25

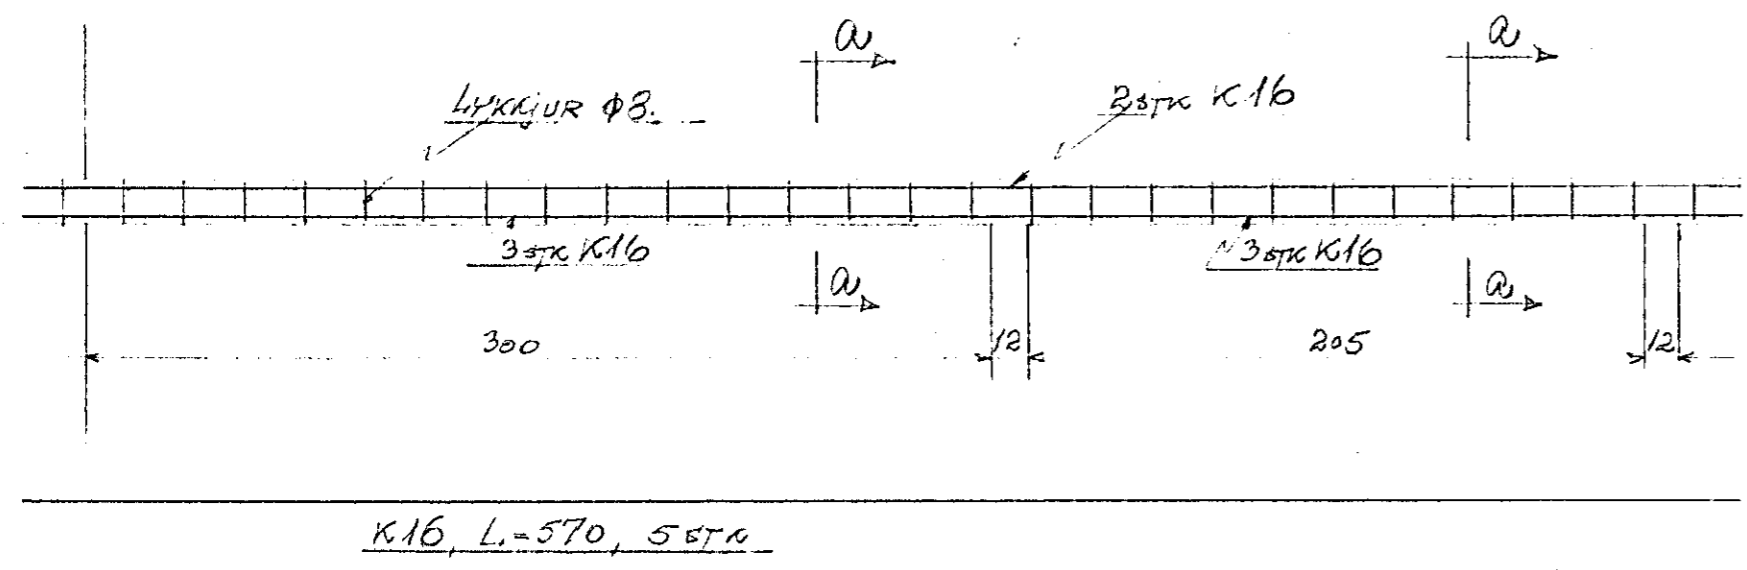




B-664

KVARDI 1:25

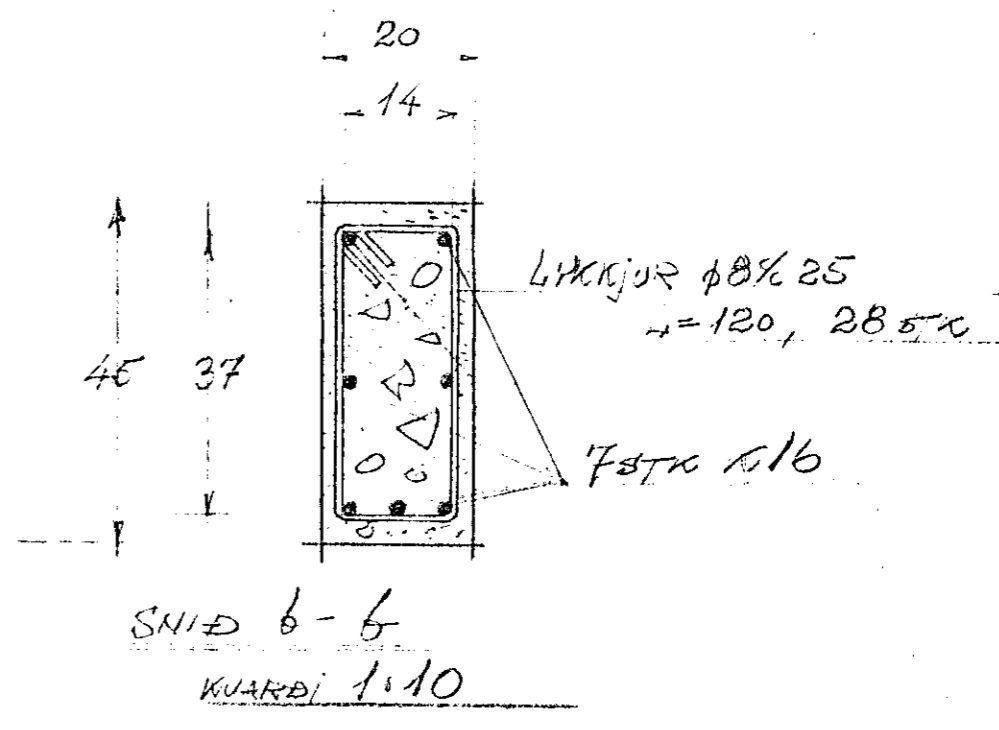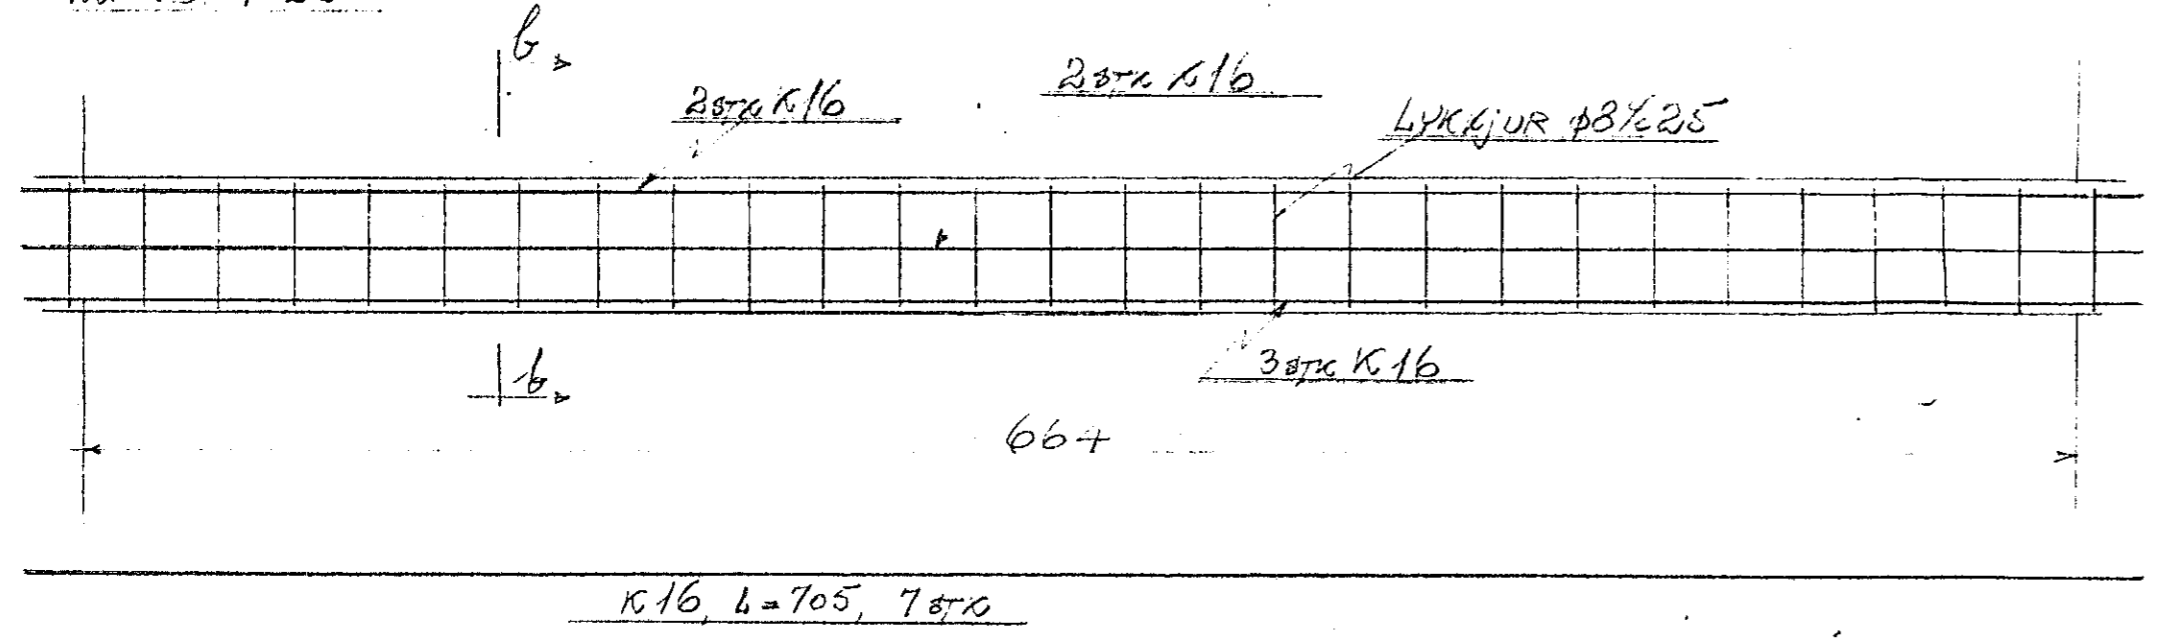

B-395

KVARDI 1:25

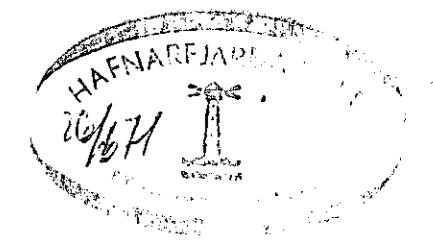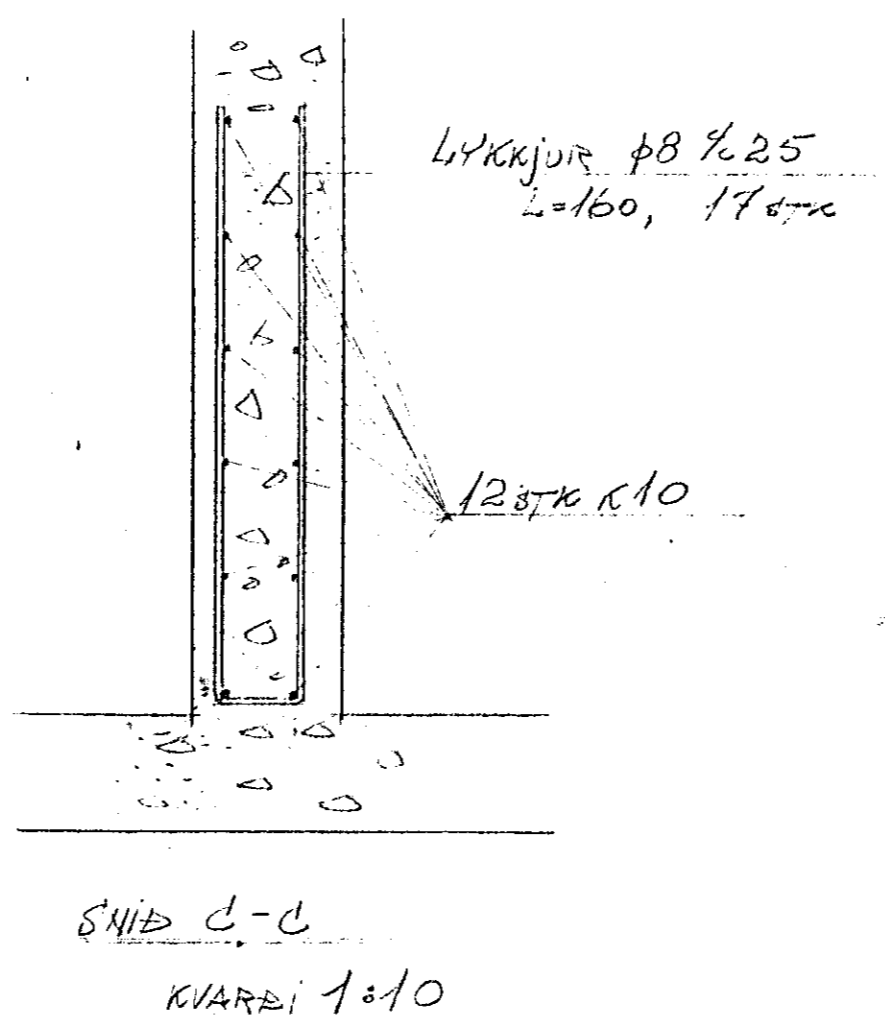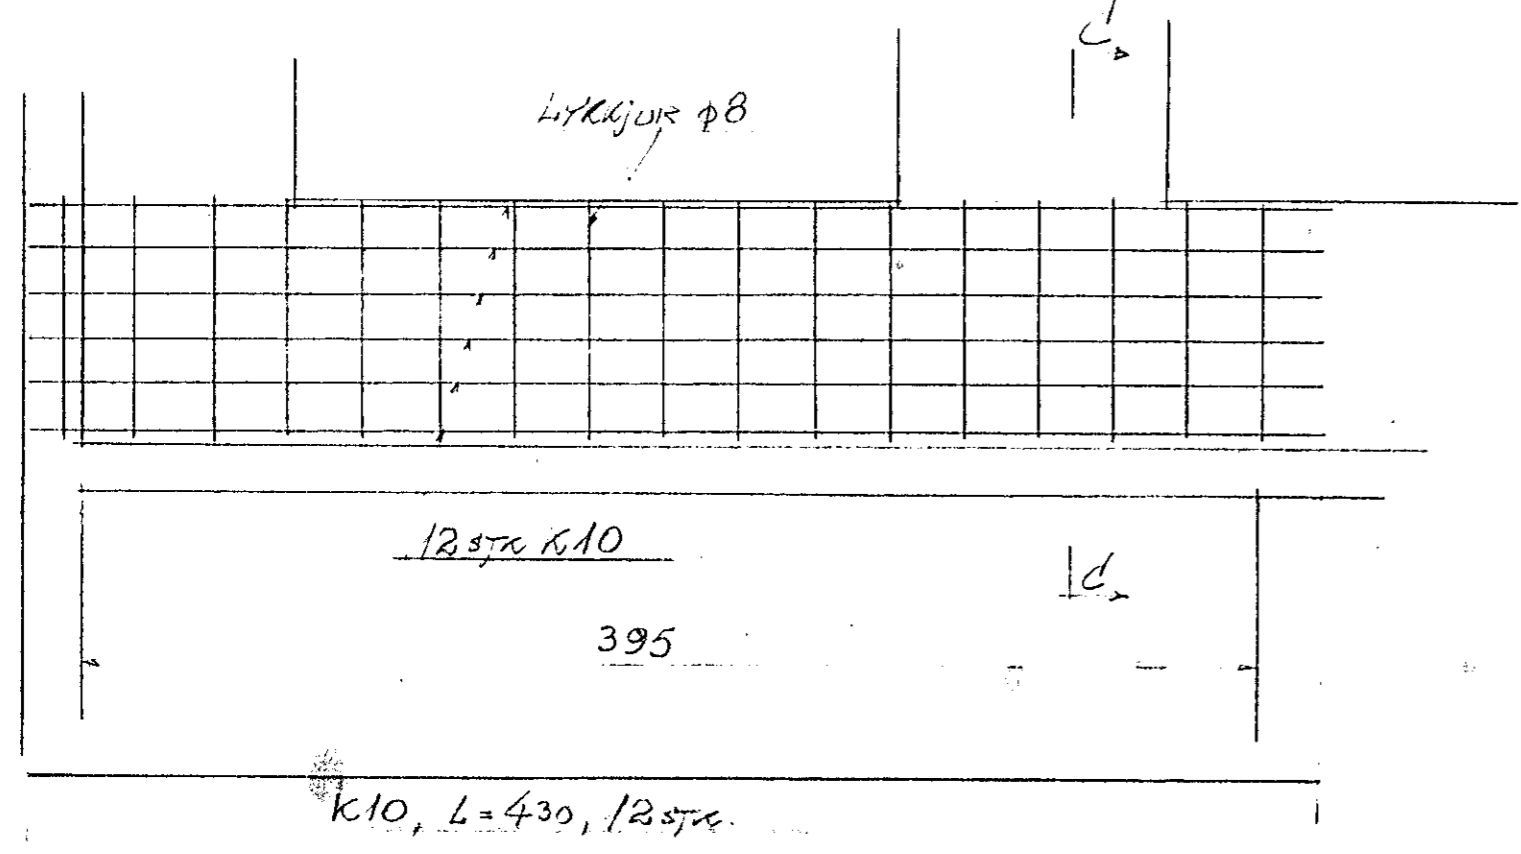

RADHÚS
 MIDVANGUR 129
 JÄRNHÖGN

Hafnarfjörður, júní 1963
 Þorsteinn Lúðgfosson F.T.F.I.