
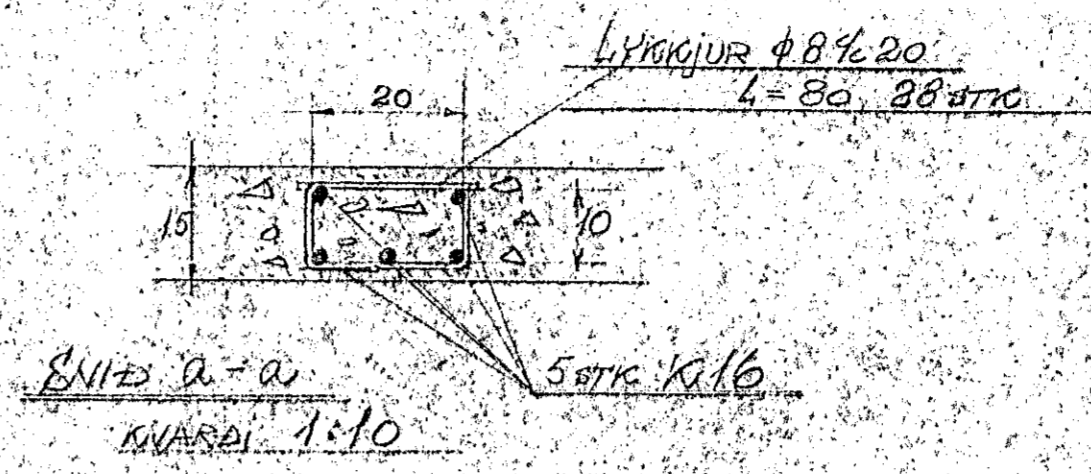




B-300

KVARDI 1:25

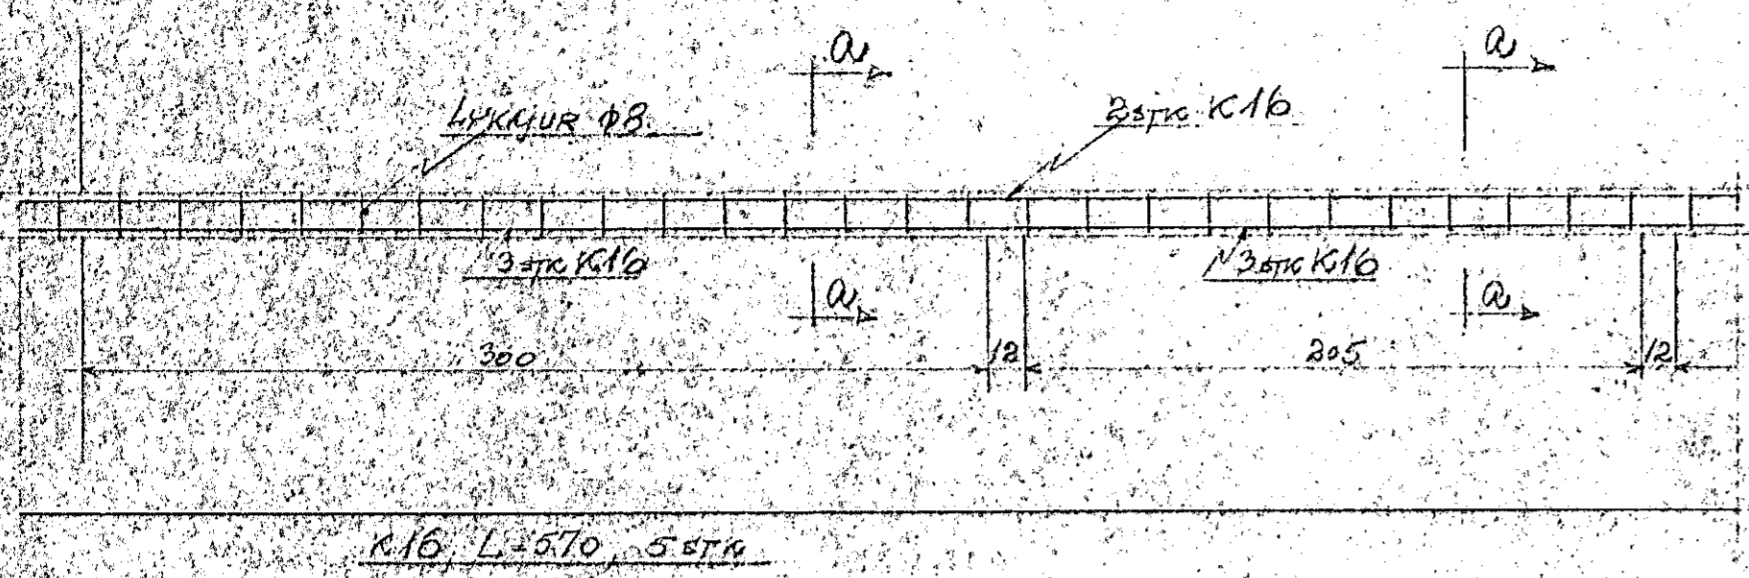



B-664

KVARDI 1:25

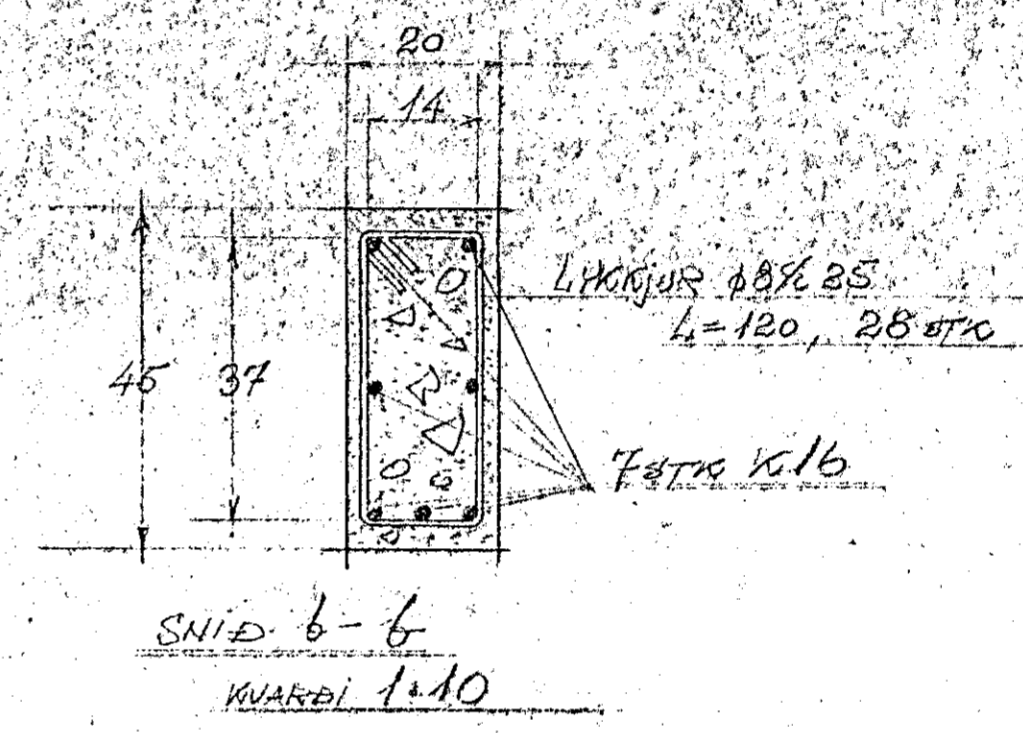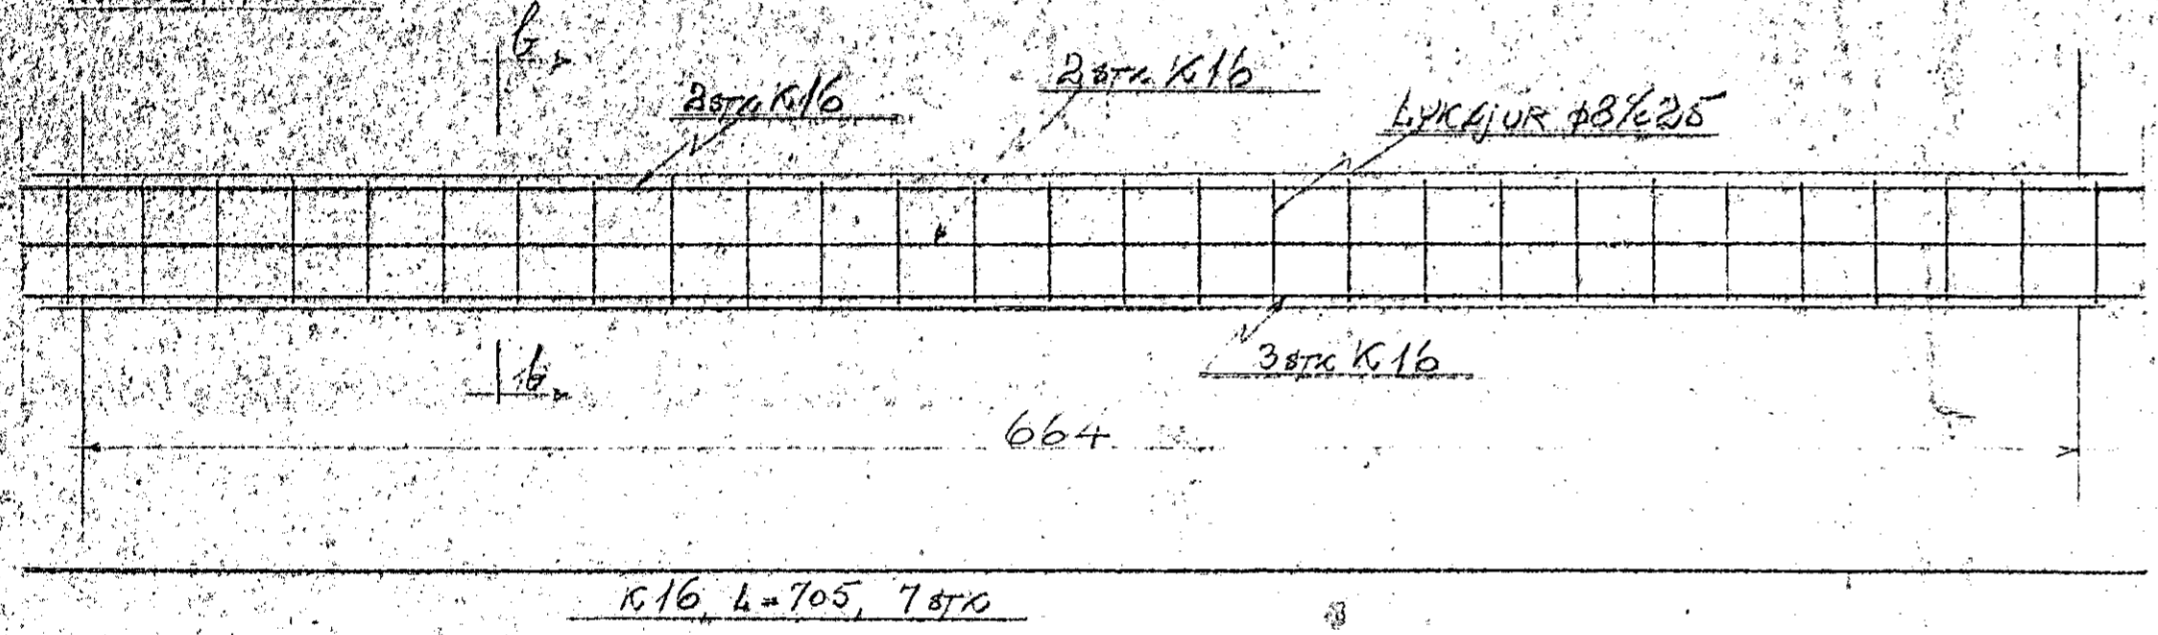

B-395

KVARDI 1:25

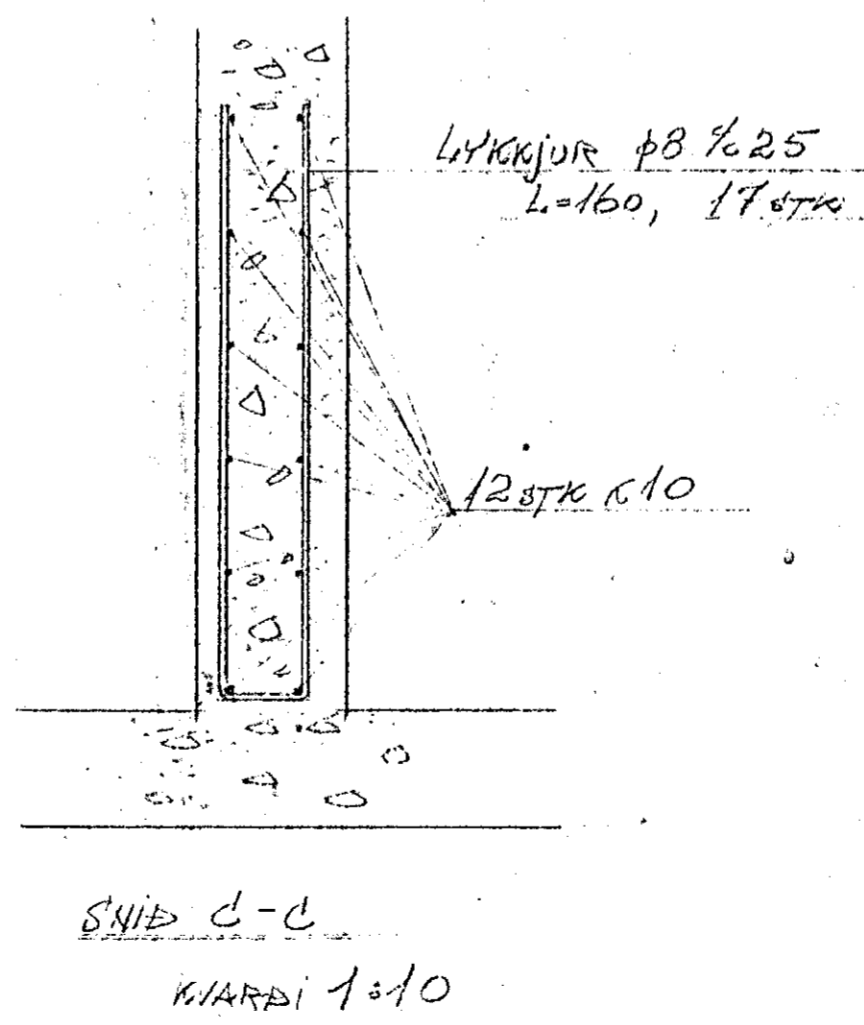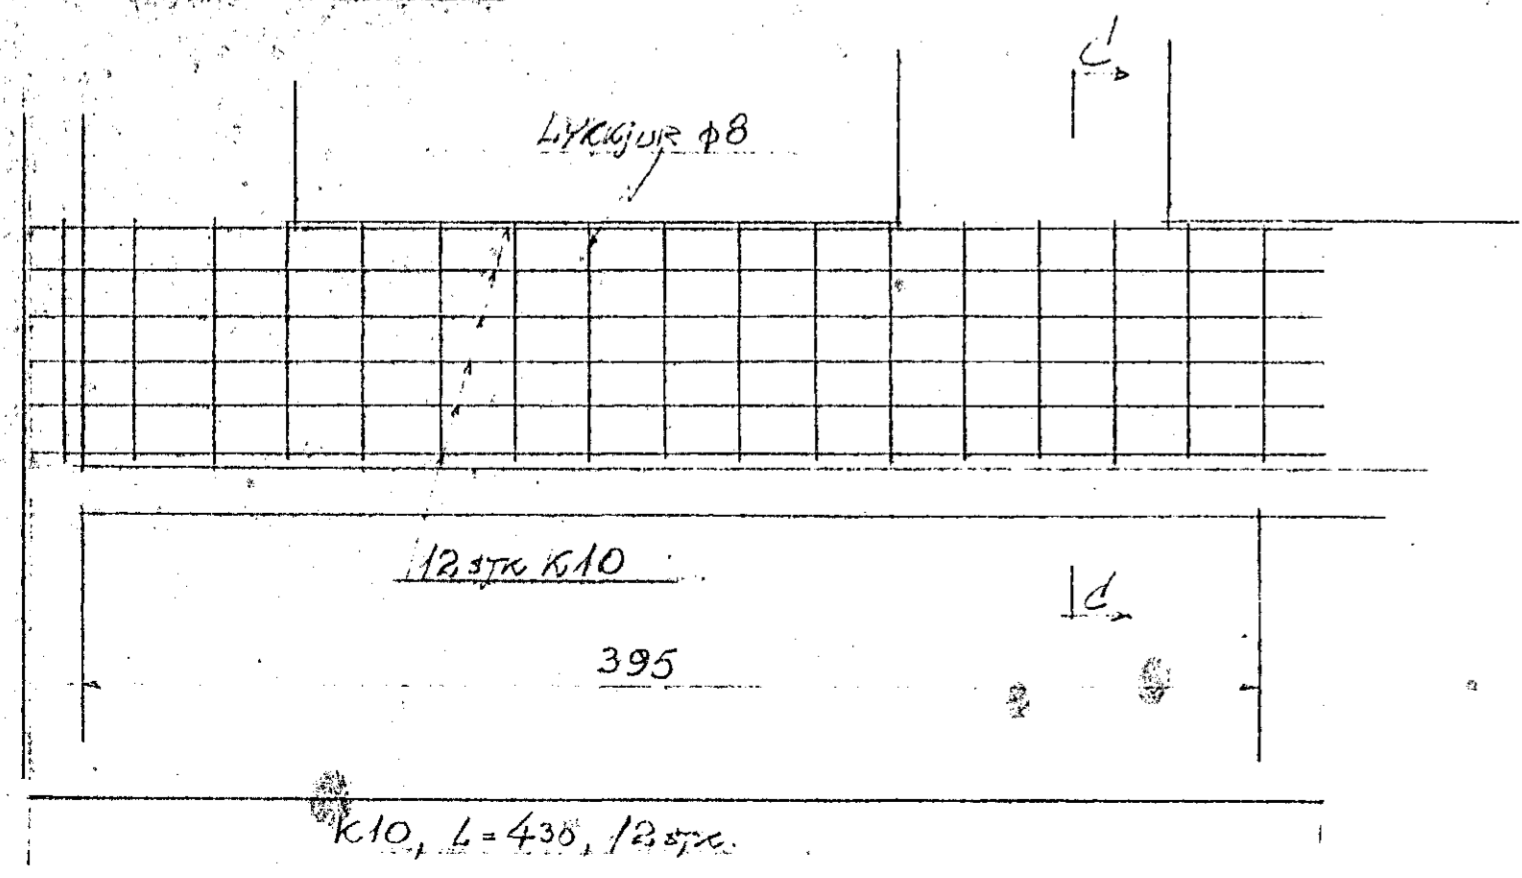

RADHUS  
MIDVANGUR  
JARNALOGN

Hafnarfjörður, júní 1953  
Doktorinn Sigurður E.F.F.