

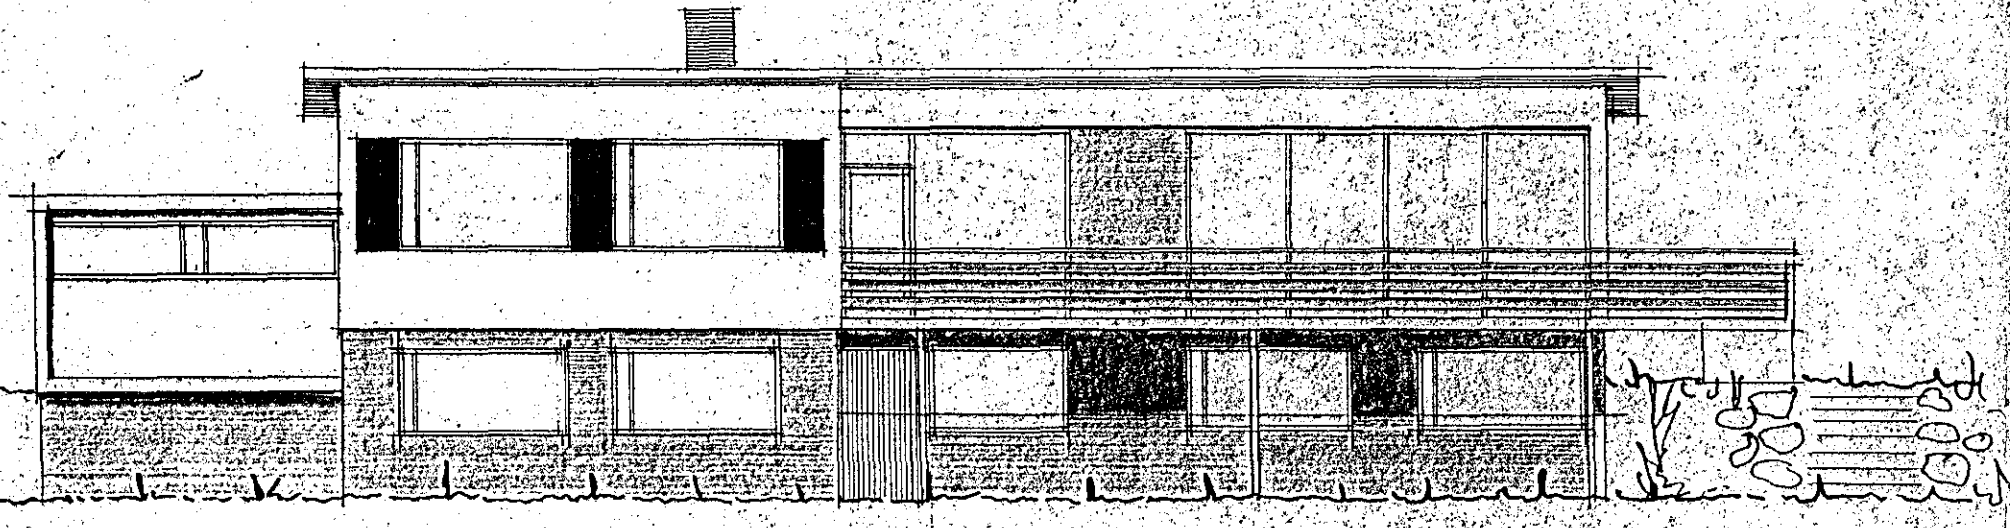



MOABARÐ NR. 108 HAFNARFIRÐI M. 1:100

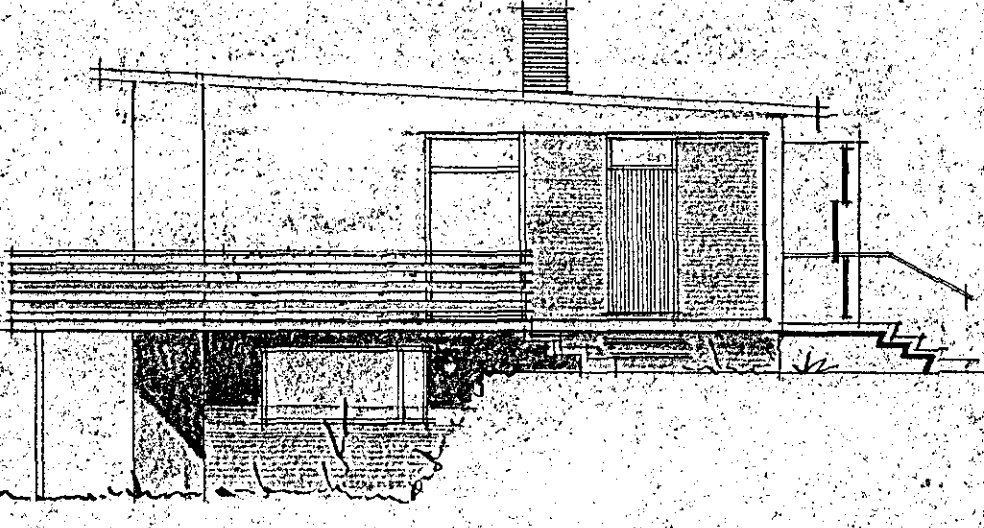

NORÐ-VESTUR

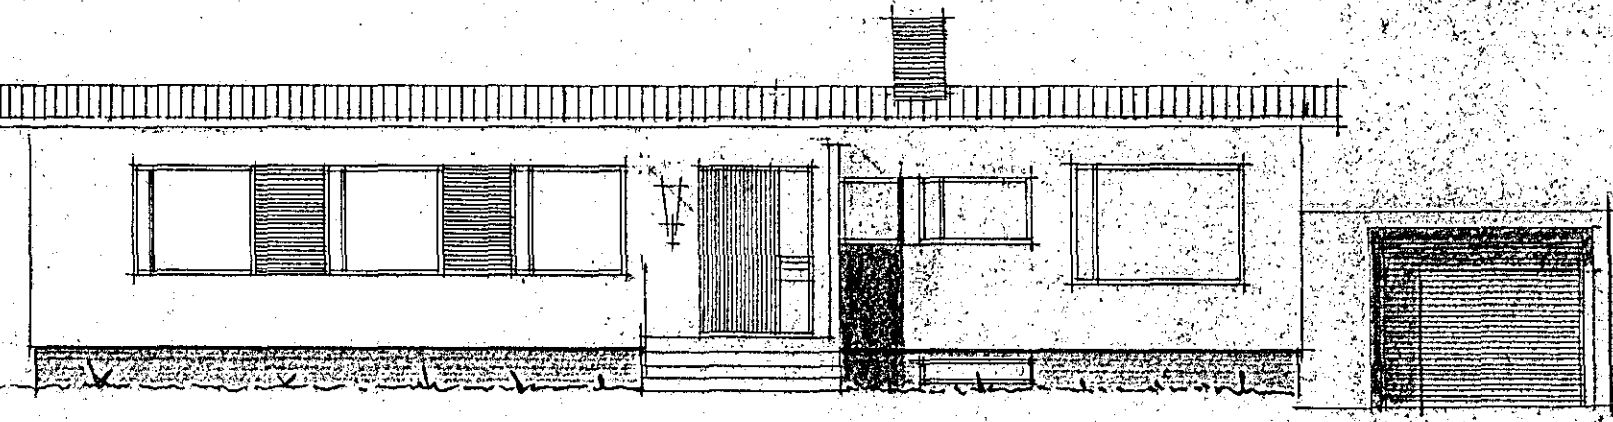


SUÐ-VESTUR

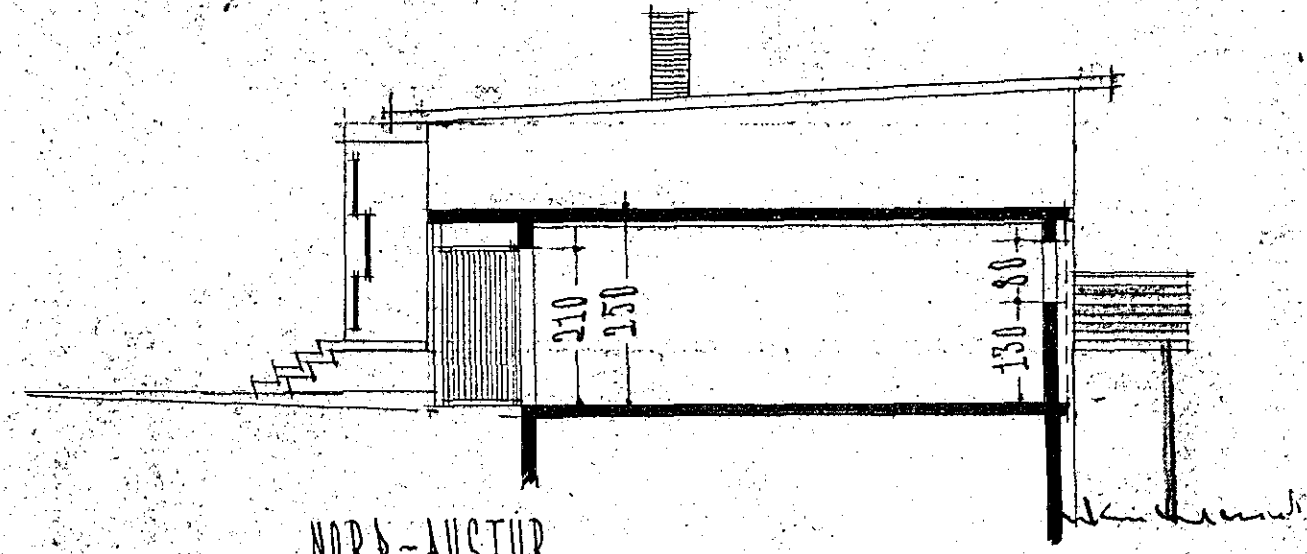

NORÐ-AUSTUR

Samþykkt á fundi byggingar-
nefndar þ. 25. 3. 1963
BYGGINGAFULLTRUJIN
I HAFNARFIRÐI
Jón Þorgeirsson

SUÐ-AUSTUR
20 115 270 154 80 70 220 72 150 22 85 12 150 100 150 100 150 100 150 149

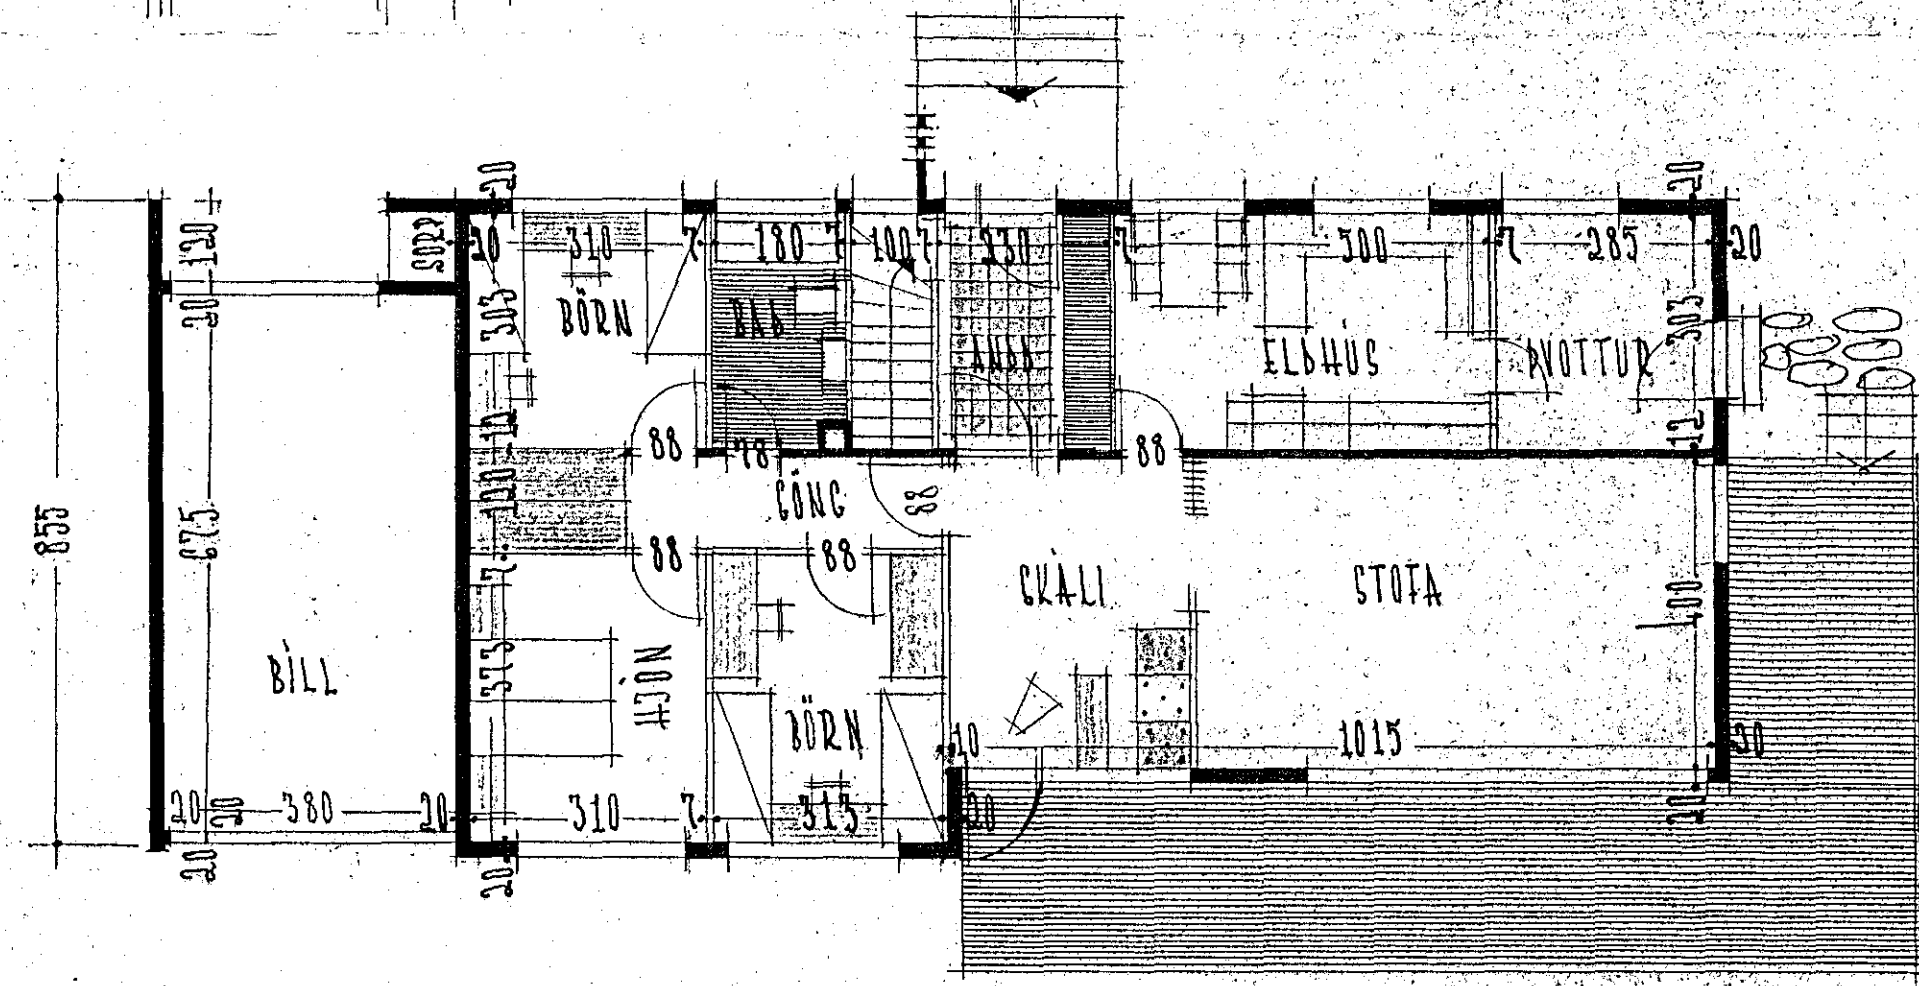

25 375
4.00 80 220 60 220 80 300 150 540 30
660 1020
1680

1.4.66

REYKJAVÍK Í JÚLÍ 1963
Hjartan Þinnsson