


SNID 1:1:20

Í YTRI BRÚN VEGGA
KOMI EINFÖLD GRIND
K10 x 30 LÖÐRÉTT
K10 x 20 LÁRÉTT
EDA BENDINET K189

1

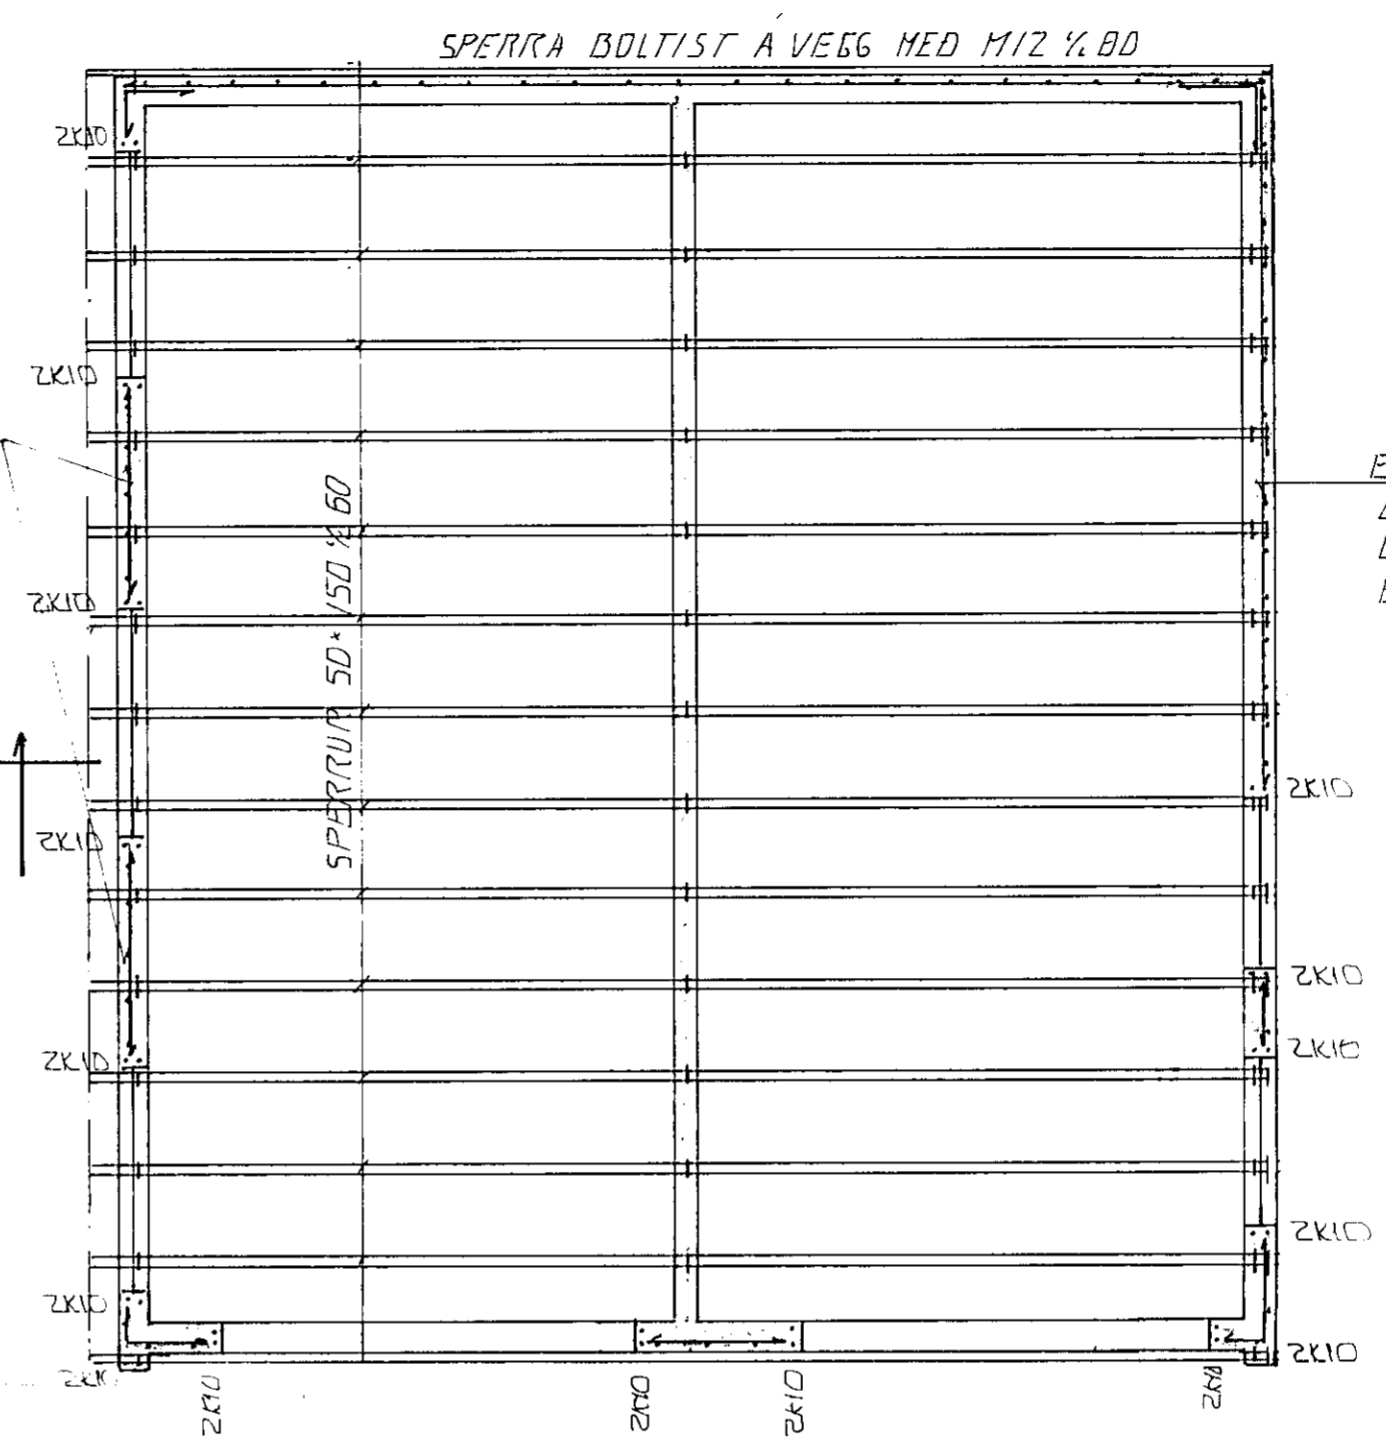

GRUNNMÝND PAK. 1:50

STEYPA:
S > 250
VS ≤ 0.5
LOFT ≥ 6 ‰
SEMENT ≥ 300 KG/M ³

Stefni Pálsson teikning Egid.

29 JUN 1992
30 JUN 1992



BR NR	DAGS	EÐLI BREVTINGAR	SIGN
MÓBARD 18 HAFNARFIRÐI VEGGIR. PAK MÆLIKV. 1:50			DAGS JUNI 92 HANNAÐ 47 TEIKNAD 47 VERK NR 9151
SIGURÐUR ÞORLEIFSSON STRANDGÖTU 11 HAFNARFIRÐI SÍMI 54751/54255			BLADNR 1-03