
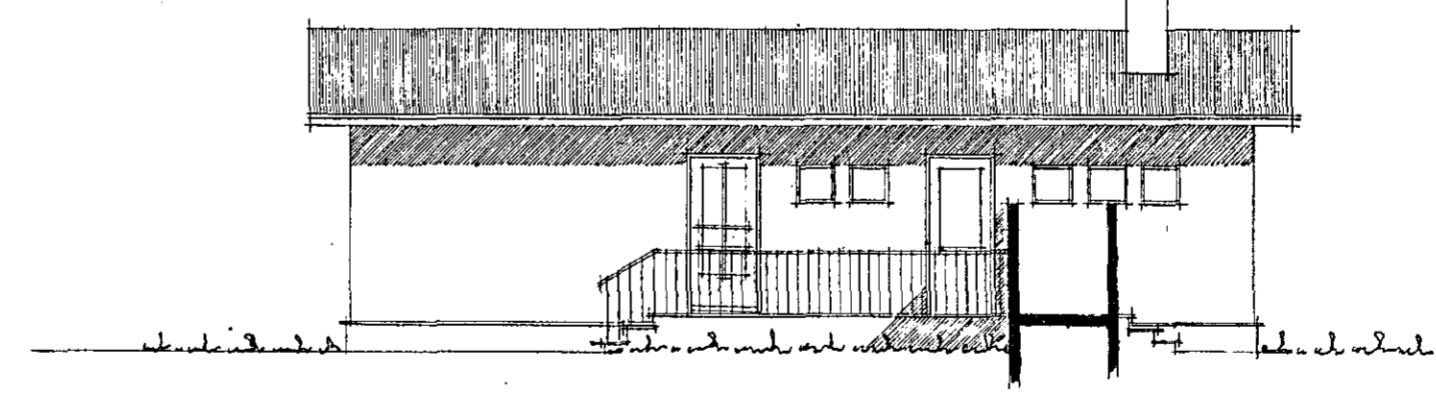
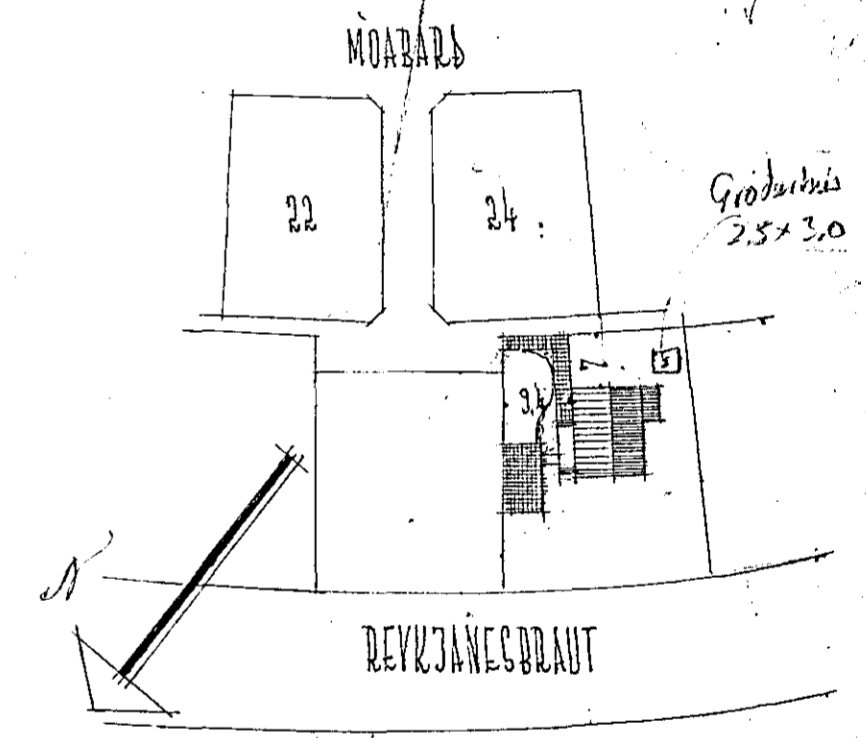
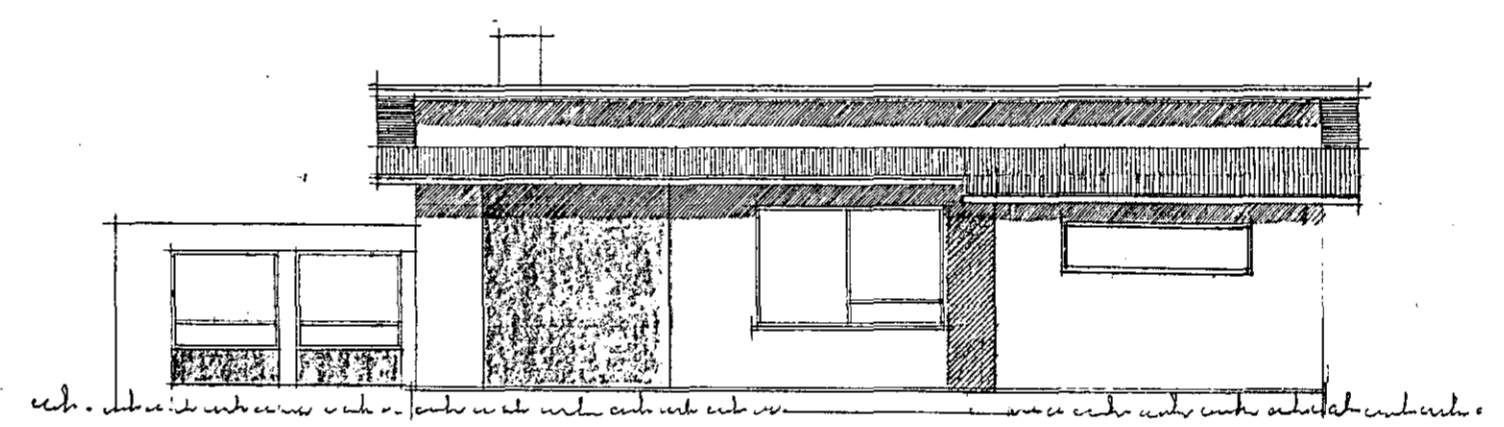
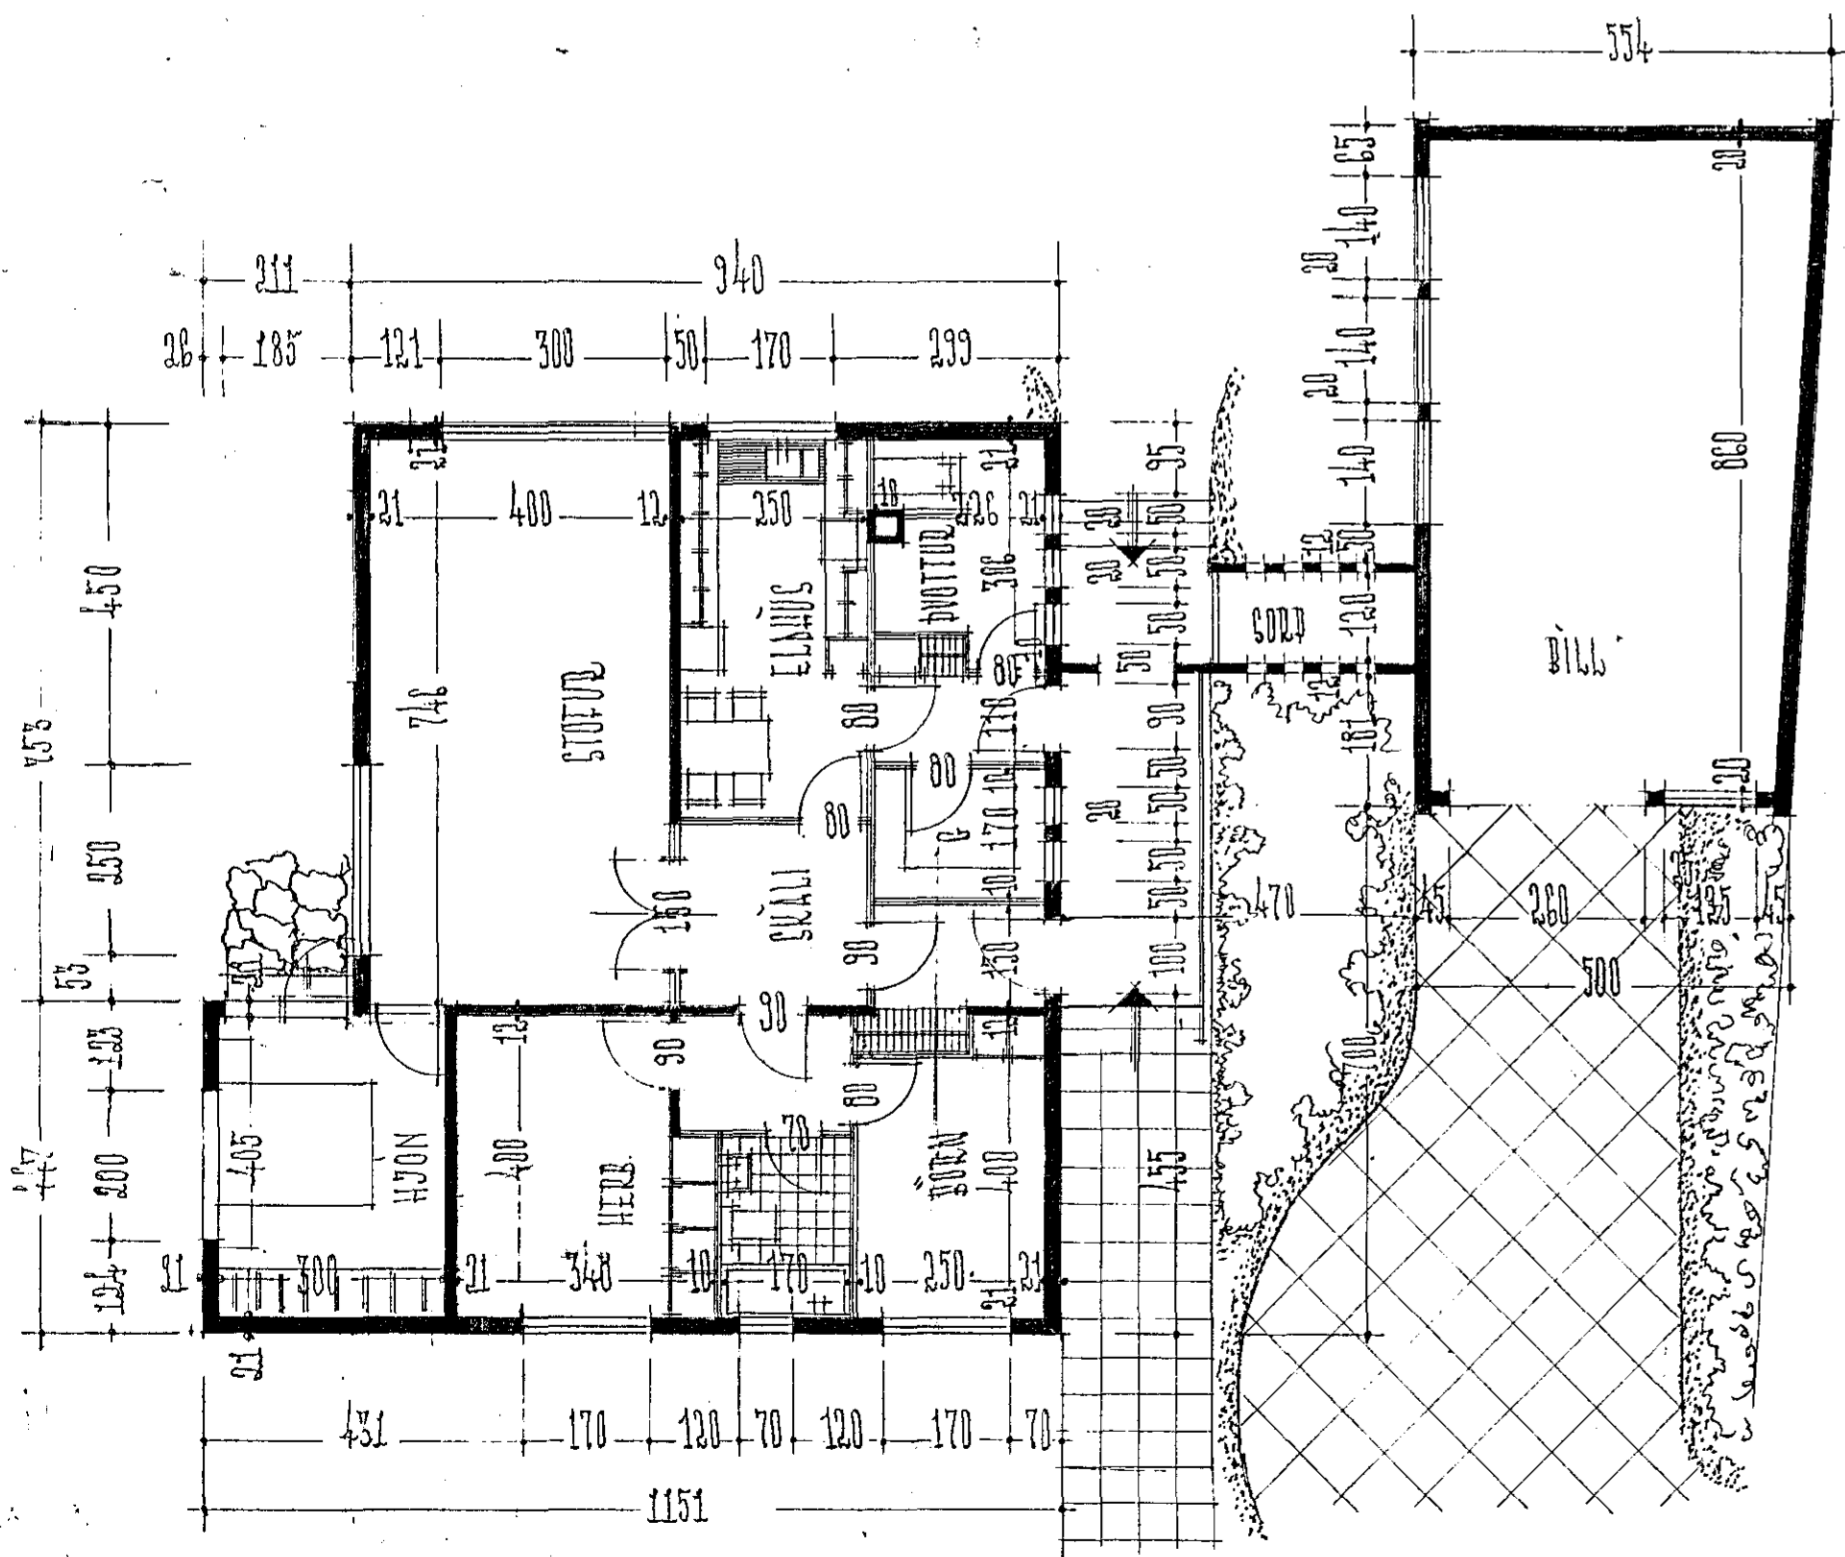
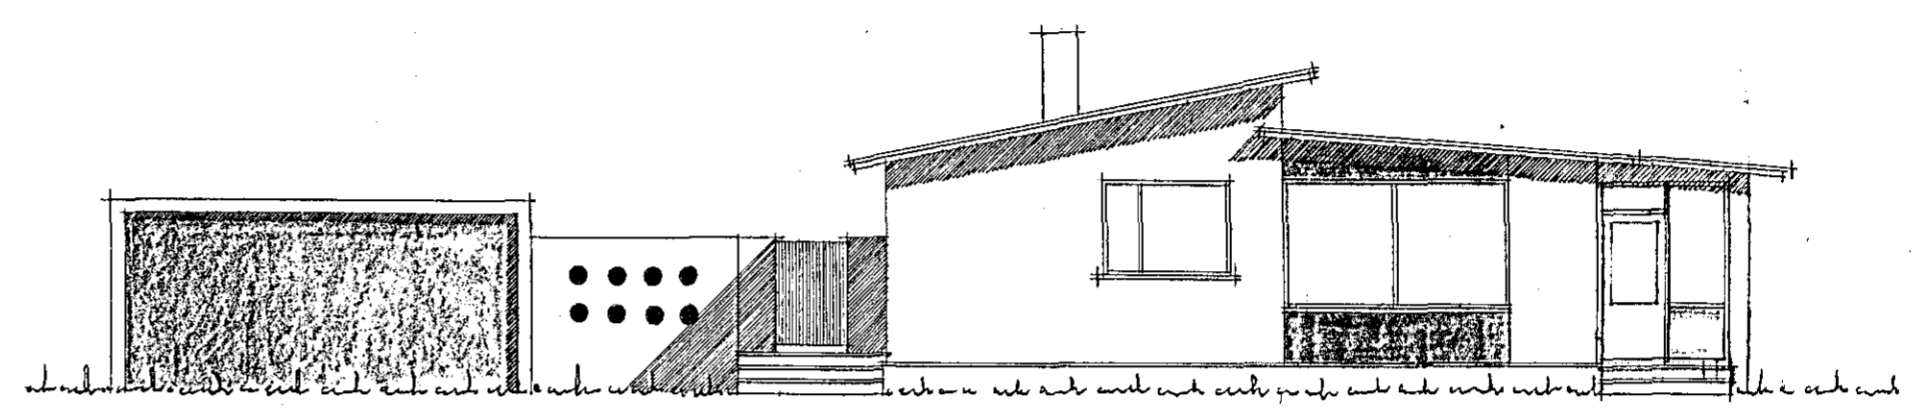
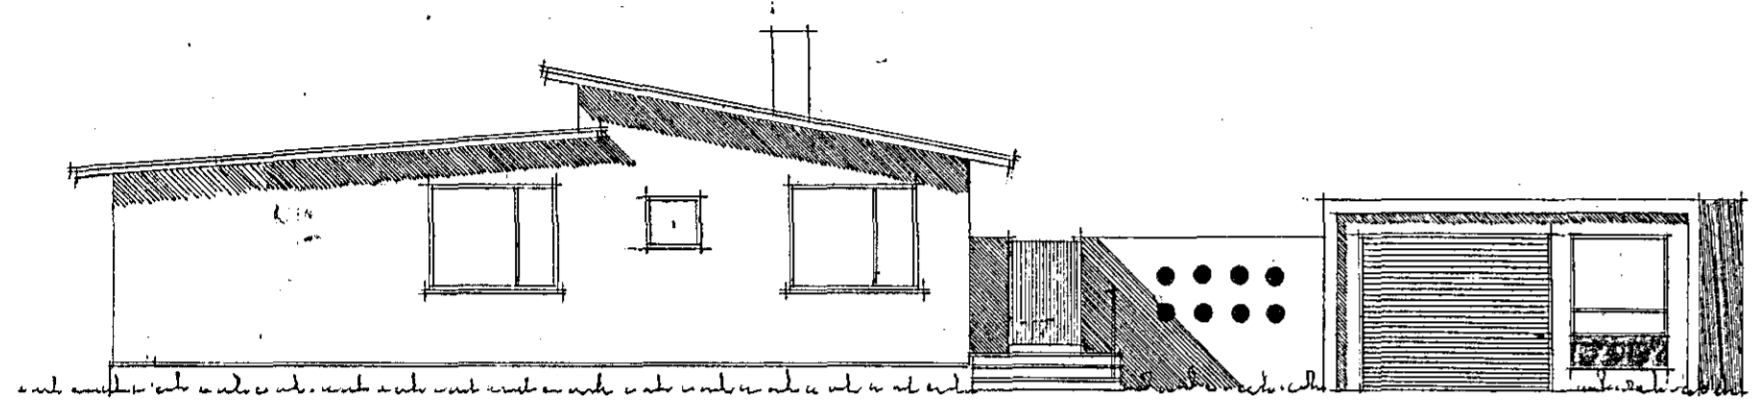


HIUS ÞOROLFS ÞORGRÍMSSONAR HAFNARFIRDI. GRUNNMÝN - ÚTLIT M 1:100

B.1

Samþykkt á fundi bygginga-
ráðs nr. 814 1970
BYGGINGARFRUMMUN
I HAFNARFIRDI
[Signature]

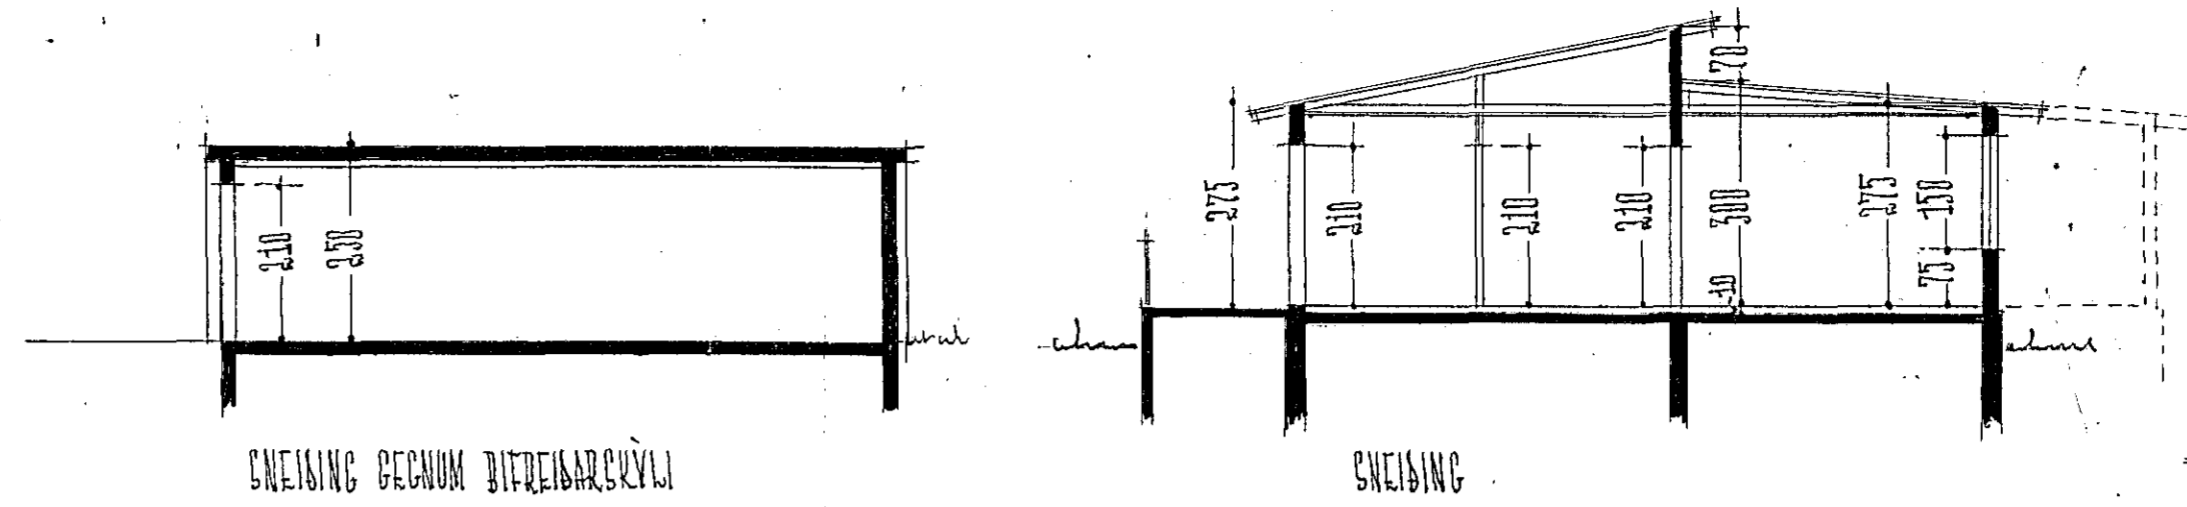

AFSTÖÐUMÝN M 1:1000

FLATARMÁL HUSS	122,23 M ²
ÞUMMÁL	~ ~ ~
FLATARMÁL BIFREIÐARSKÝLIS	47,43 M ²
ÞUMMÁL	~ ~ ~ 118,5 M ³

GRUNNMÝN HUSS.

ÞRETT I MARS 1970
Kjartan Sveinsson

REYKJÁNIK 25. 5. 1957
Kjartan Sveinsson