




SNID A-A M 1:20

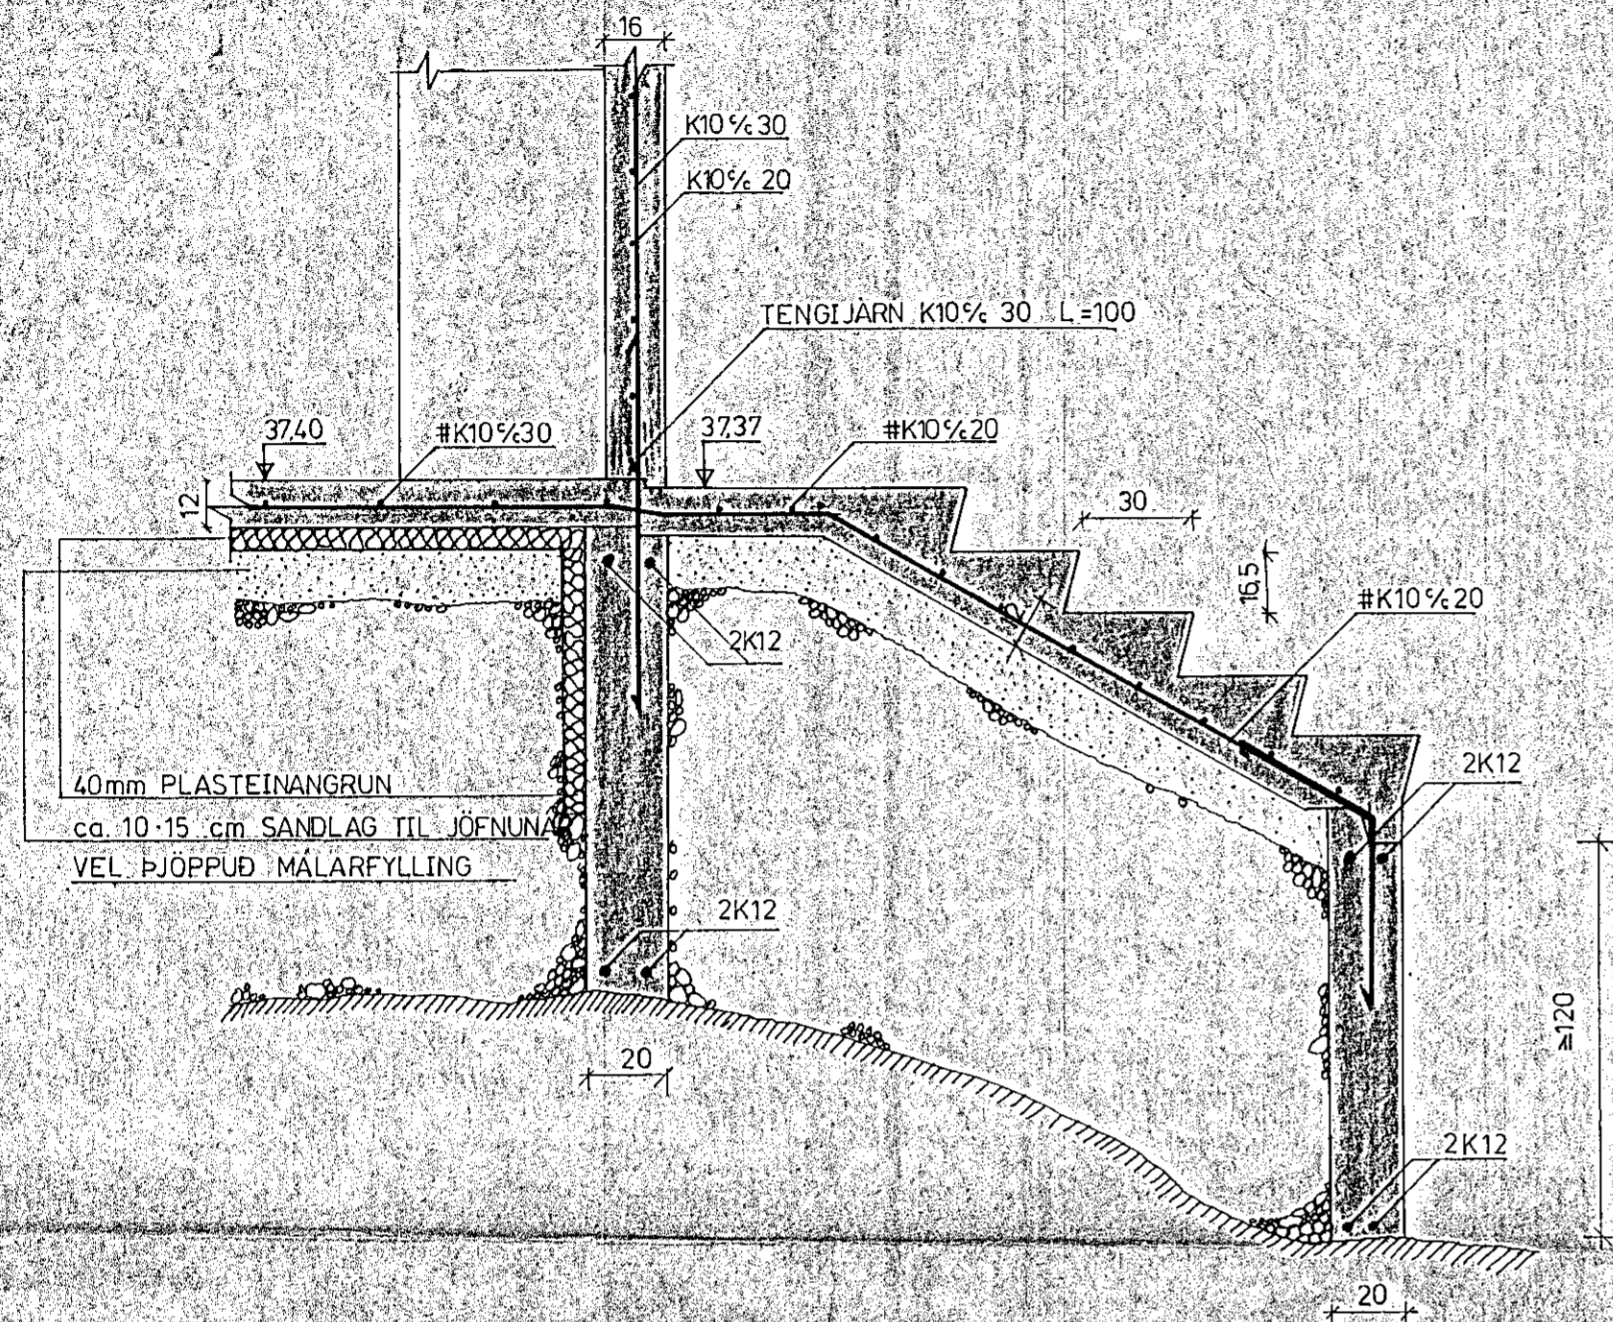


SNID B-B M 1:20

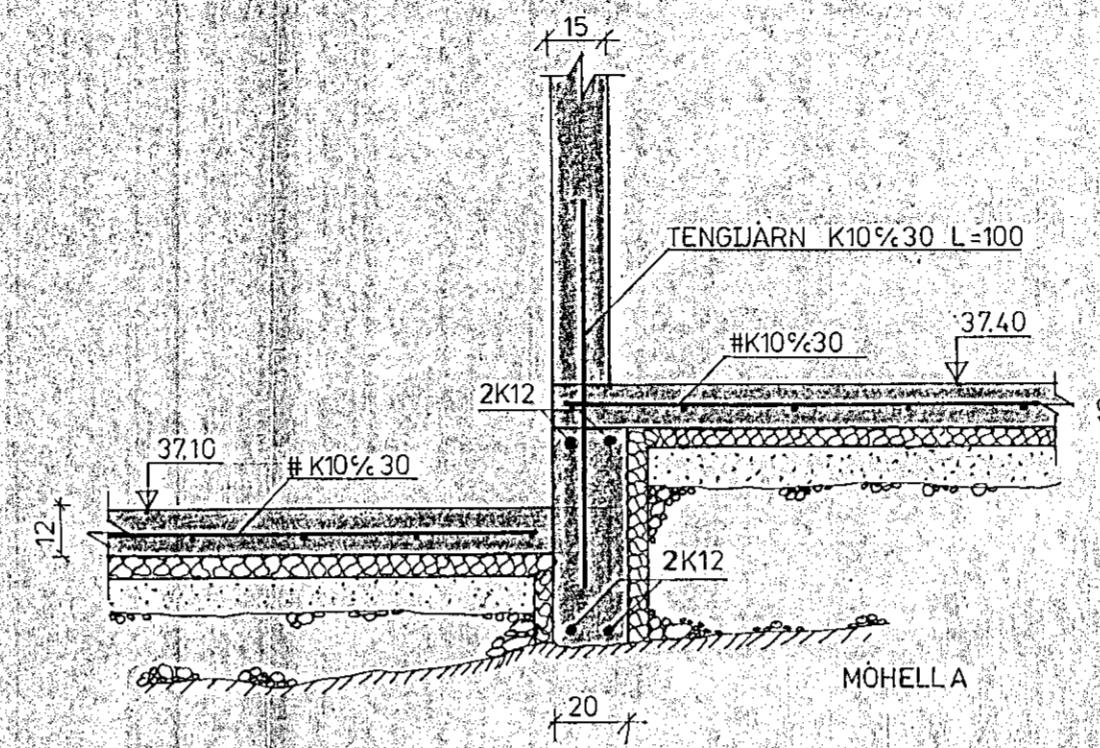



SNID C-C M 1:20

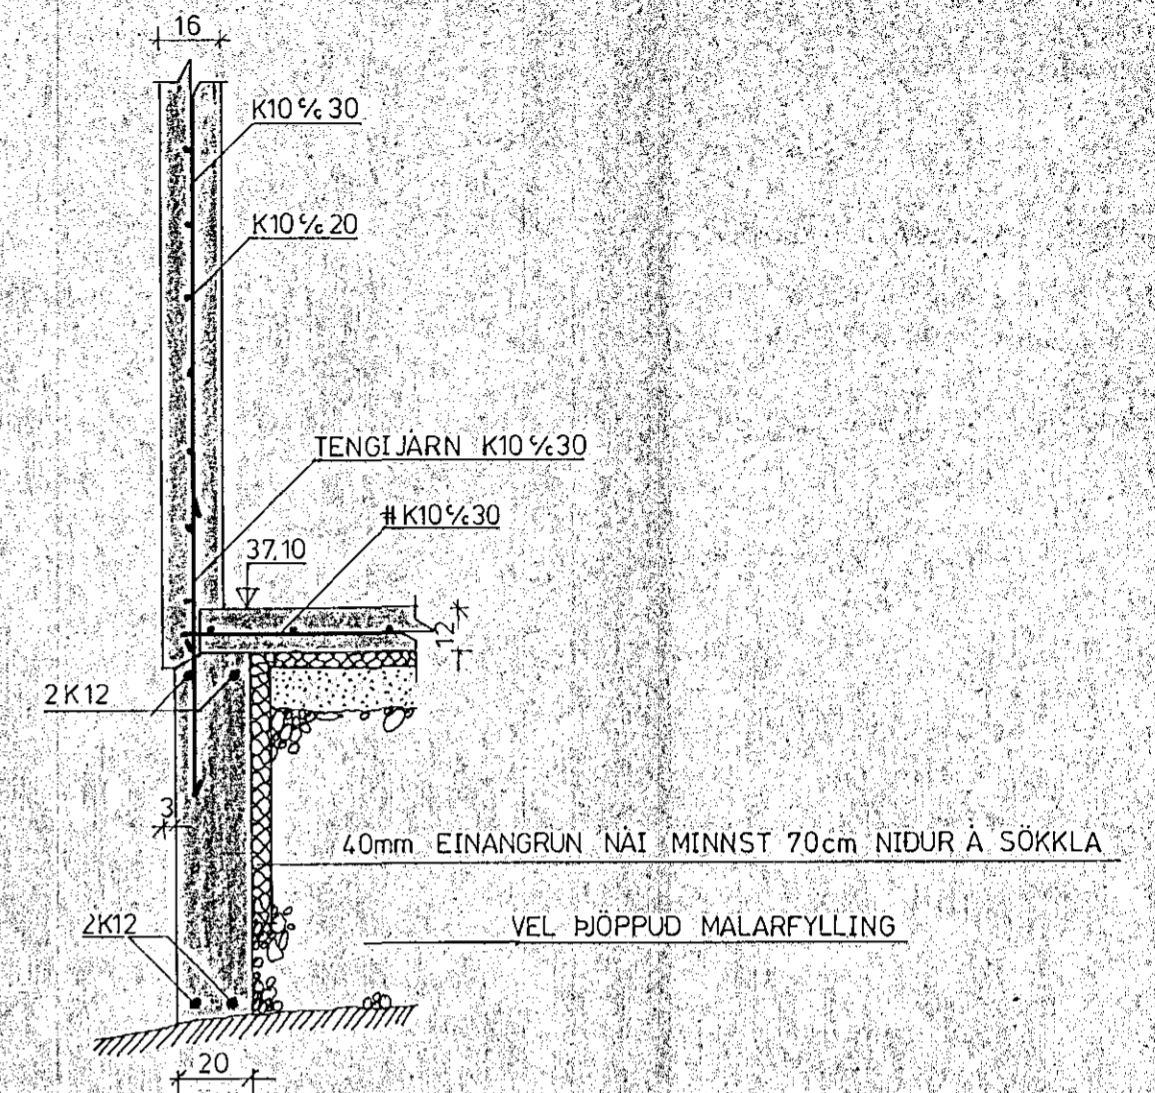

MYND D M 1:20

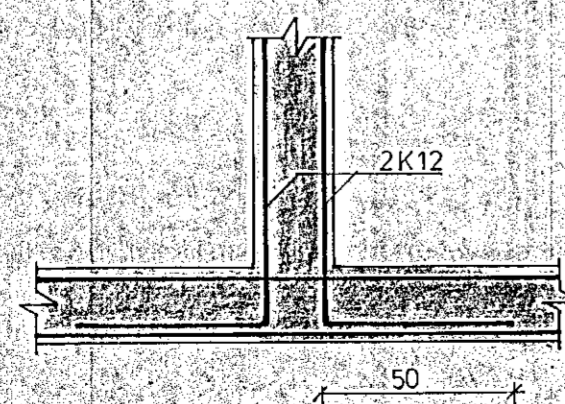

MYND E M 1:20

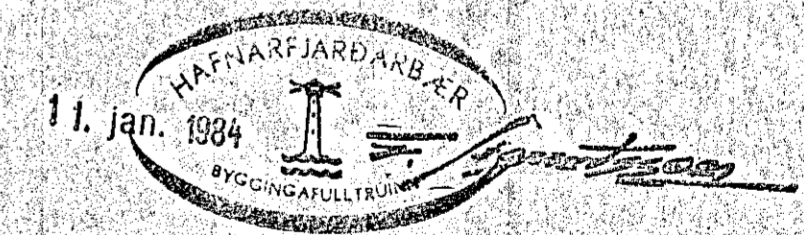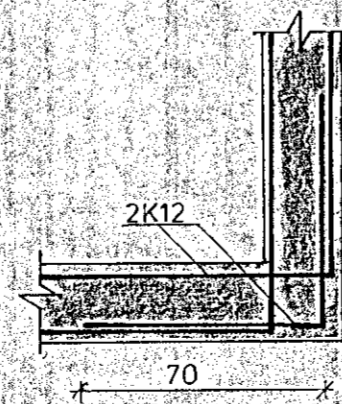

MOSABARD 16 HAFNARFIRÐI

JÄRNBENT STEINSTEYPA

SNID A-A, B-B, C-C OG MYND D OG E

BLAD: 1.3	VERK NR: A-021	MÆLIKVARDI: 1:20	ÚTGÁFA: A	DAGS: OKT 83
TEIKNAD: K.B.	HANNAD: K.B.	YFIRFARID: O.H.	SAMPYKKT: <i>Arakun</i>	FT.FI.

**VIDD** sf.  
TÆKNI OG TEIKNIDJONUSTA  
BRUNAVEGI 3 - 104 REYKJAVIK - SIMI: 30427