



SNID A-A M 1:20

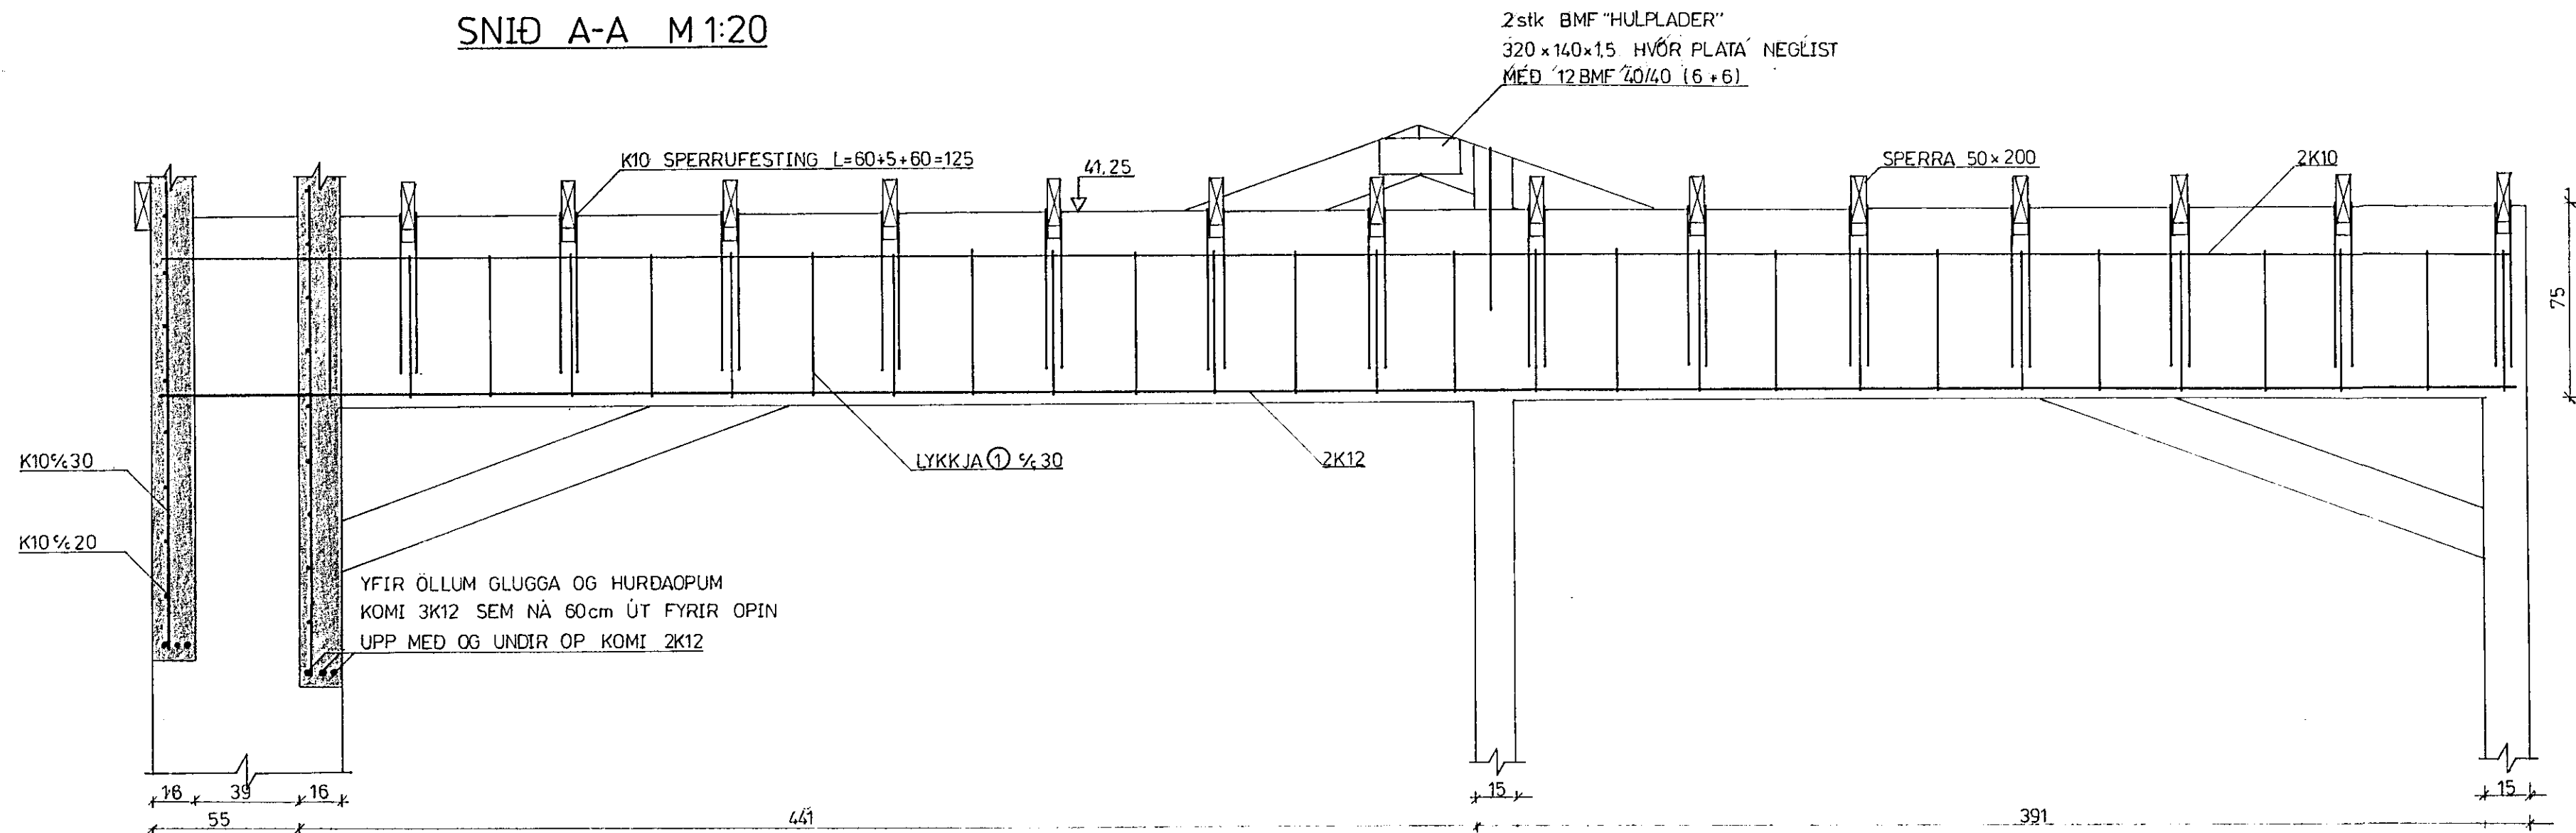


SNID B-B M 1:20

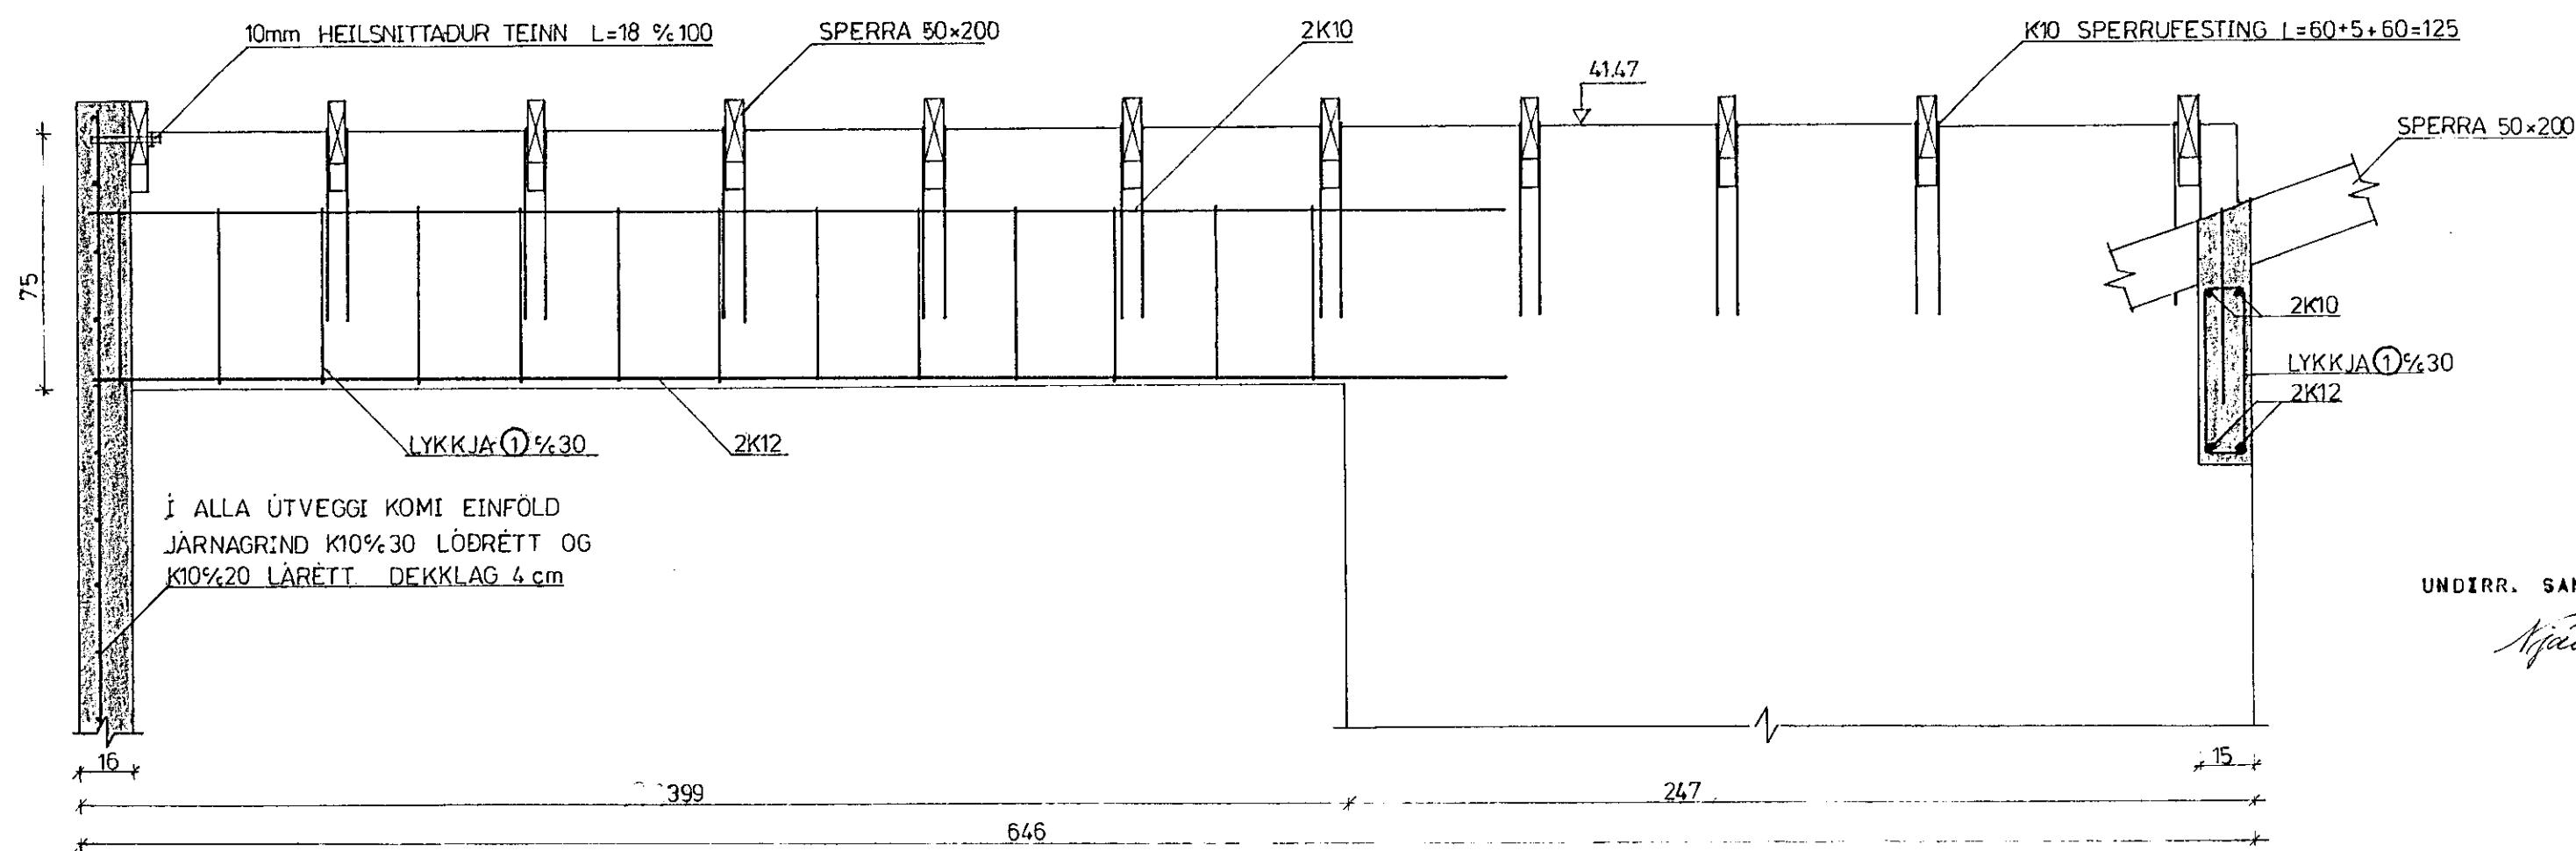

UNDIRR. SAMDYKKI 16 SM VEGÐYKKT Á ÚTVEGGJUM


Njáll Guðmundsson

LYKKJA ① M 1:10

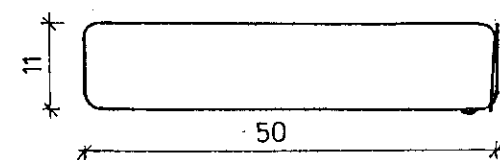

LYKKJA ① Ø 30
K8 L=145

11. jan. 1984

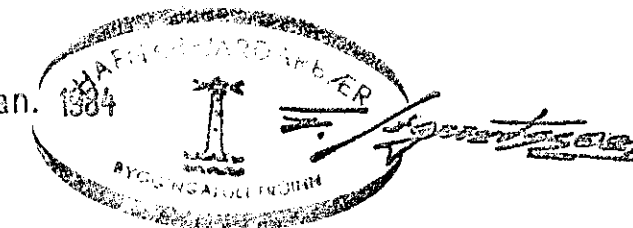

MOSABARD 16 HAFNARFIRÐI

JÄRNBENT STEINSTEYPA.

SNID A-A OG SNID B-B (SJÁ SPERRUPLAN)

BLAD	VERK NR: A-021	MÆLIKVARDI: 1:10 1:20	ÚTGÁFA: A	DAGS: NÓV. 83
TEIKNAD: KB.	HANNAÐ: K.B.	YFIRFARID: O.H.	SAMDYKKT: <i>Andrius Ráðuneyti</i> E.F.I.	

VIDD sf.
TÆKNI OG TEIKNIÐJÓNUSTA BRÚNAVEGI 3 - 104 REYKJAVÍK - Sími: 30427