
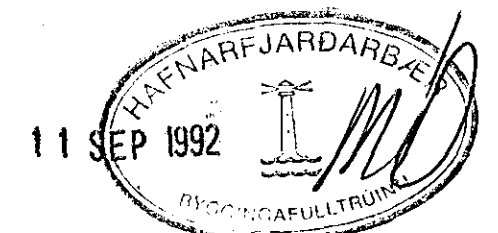


FESTING LÍMTRJÁA VÍÐ STÁLSÚLU M.1:10

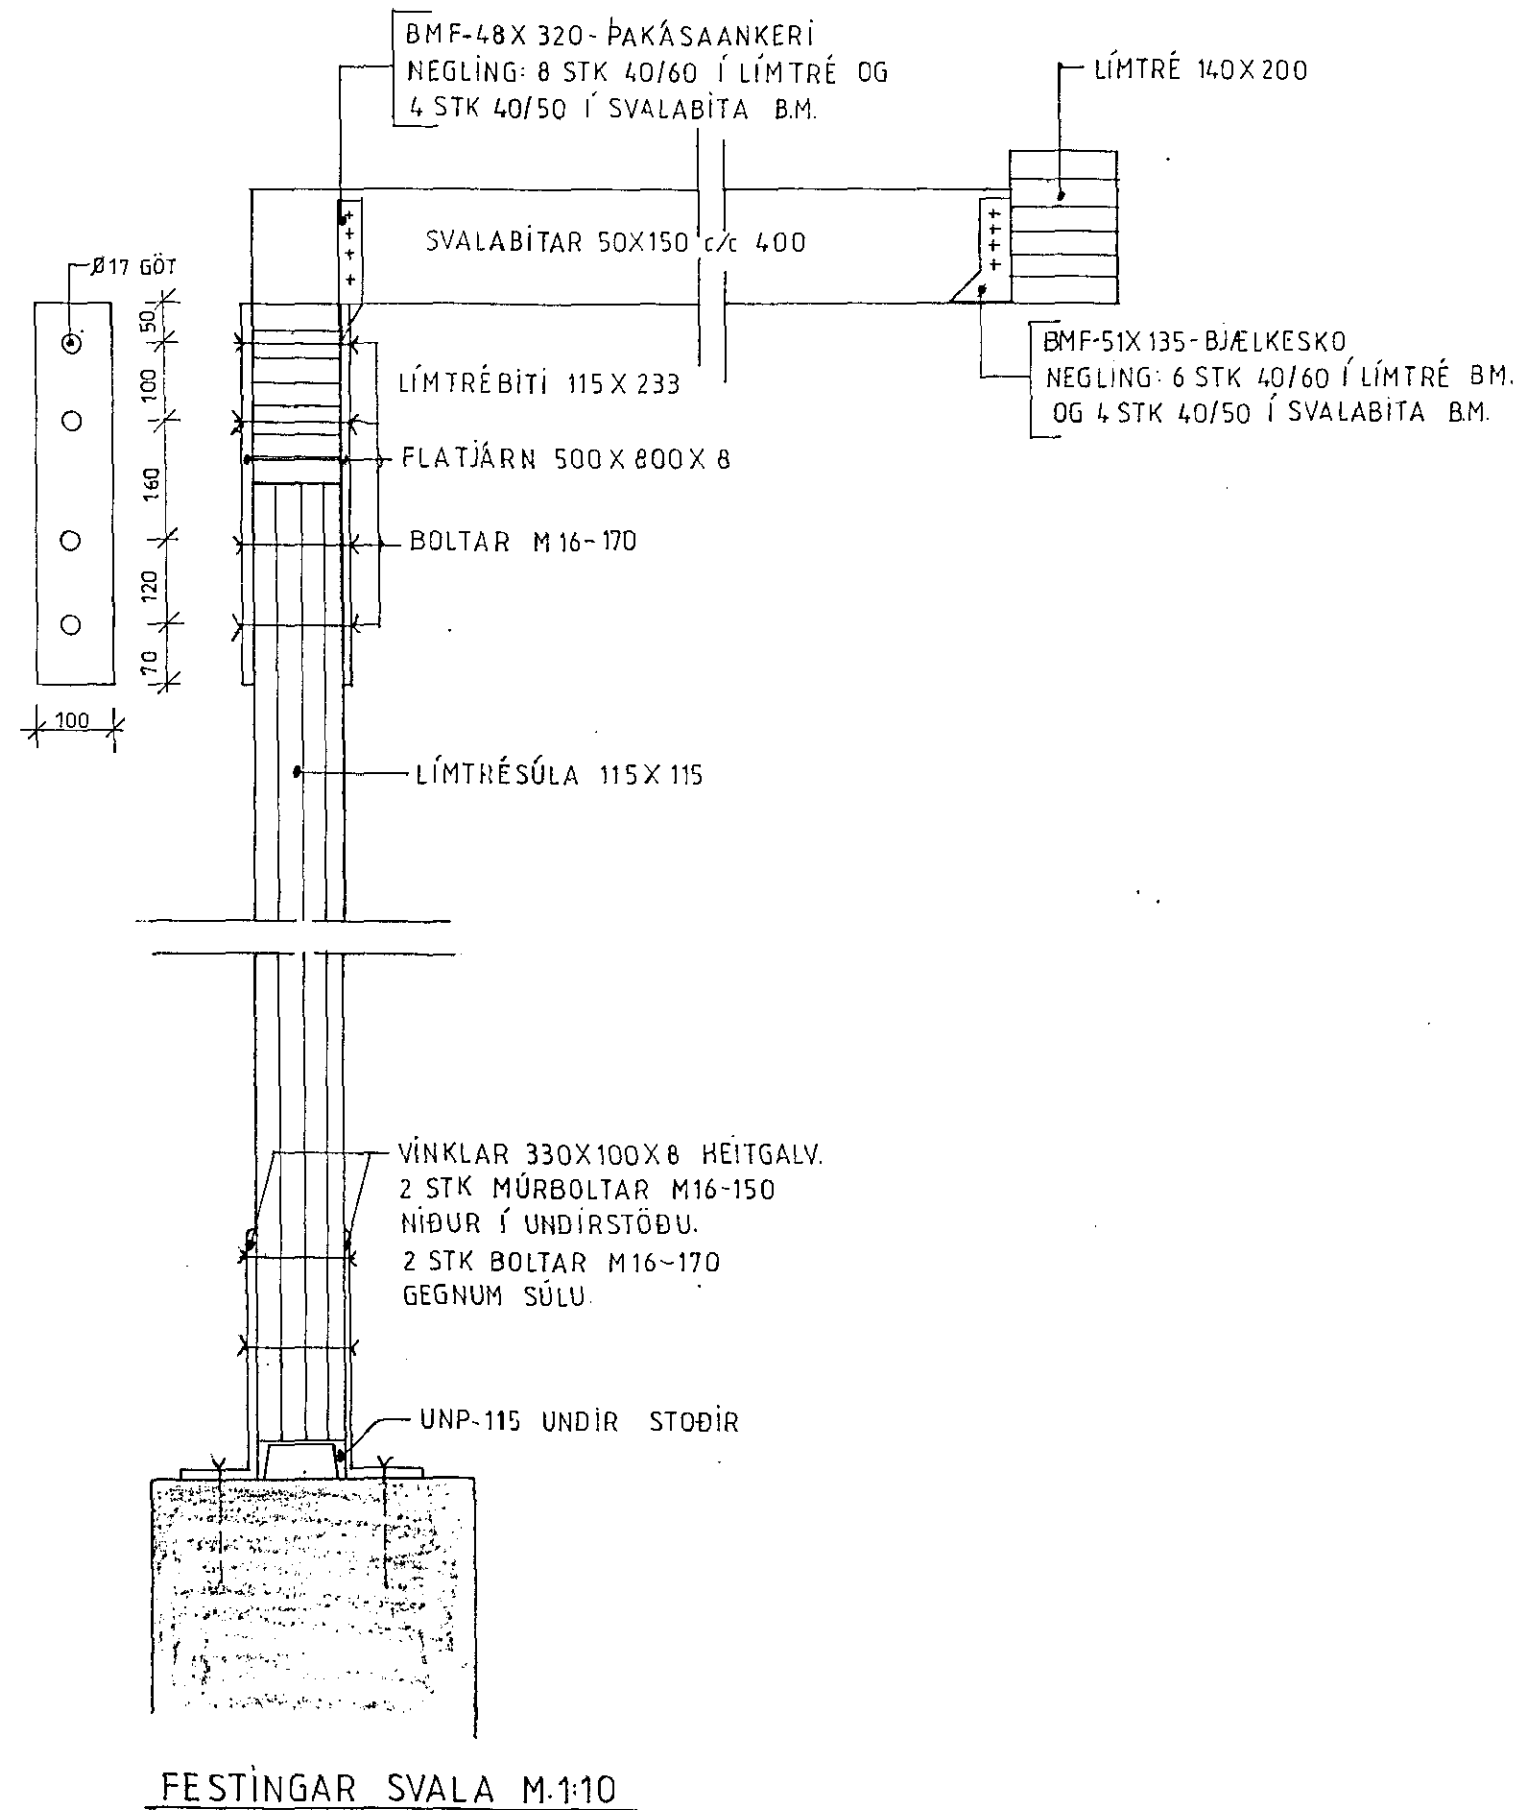

|  |      |                      |              |
|--|------|----------------------|--------------|
| NORÐURBRAUT 21, HAFNARFJÖRÐUR<br>VIÐBYGGING, NÝTT ÞAK OG BÍLSKÚR |      |                      |              |
| BURÐARVIRKI: FESTING LÍMTRJÁA VÍÐ STÁLSÚLU; FESTINGAR SVALA.     |      |                      |              |
| BR.  | DAGS | BREYTING A           | LEGA USKR.   |
| ARMANN ÓSKAR SÍGURÐSSON FTÍ                                      |      | REYKJAVÍK 09.09.1992 | KVARDI: 1:10 |
| ALFHEIMUM 9, 104 REYKJAVÍK S:36156                               |      | REYKJAVÍK 09.09.1992 | VERK         |
|  |      | REYKJAVÍK 09.09.1992 | BL. NR.      |
|  |      | AT HS                | BR.          |
|  |      | SAMPYKKT             | 106          |