




SNID A 1:20

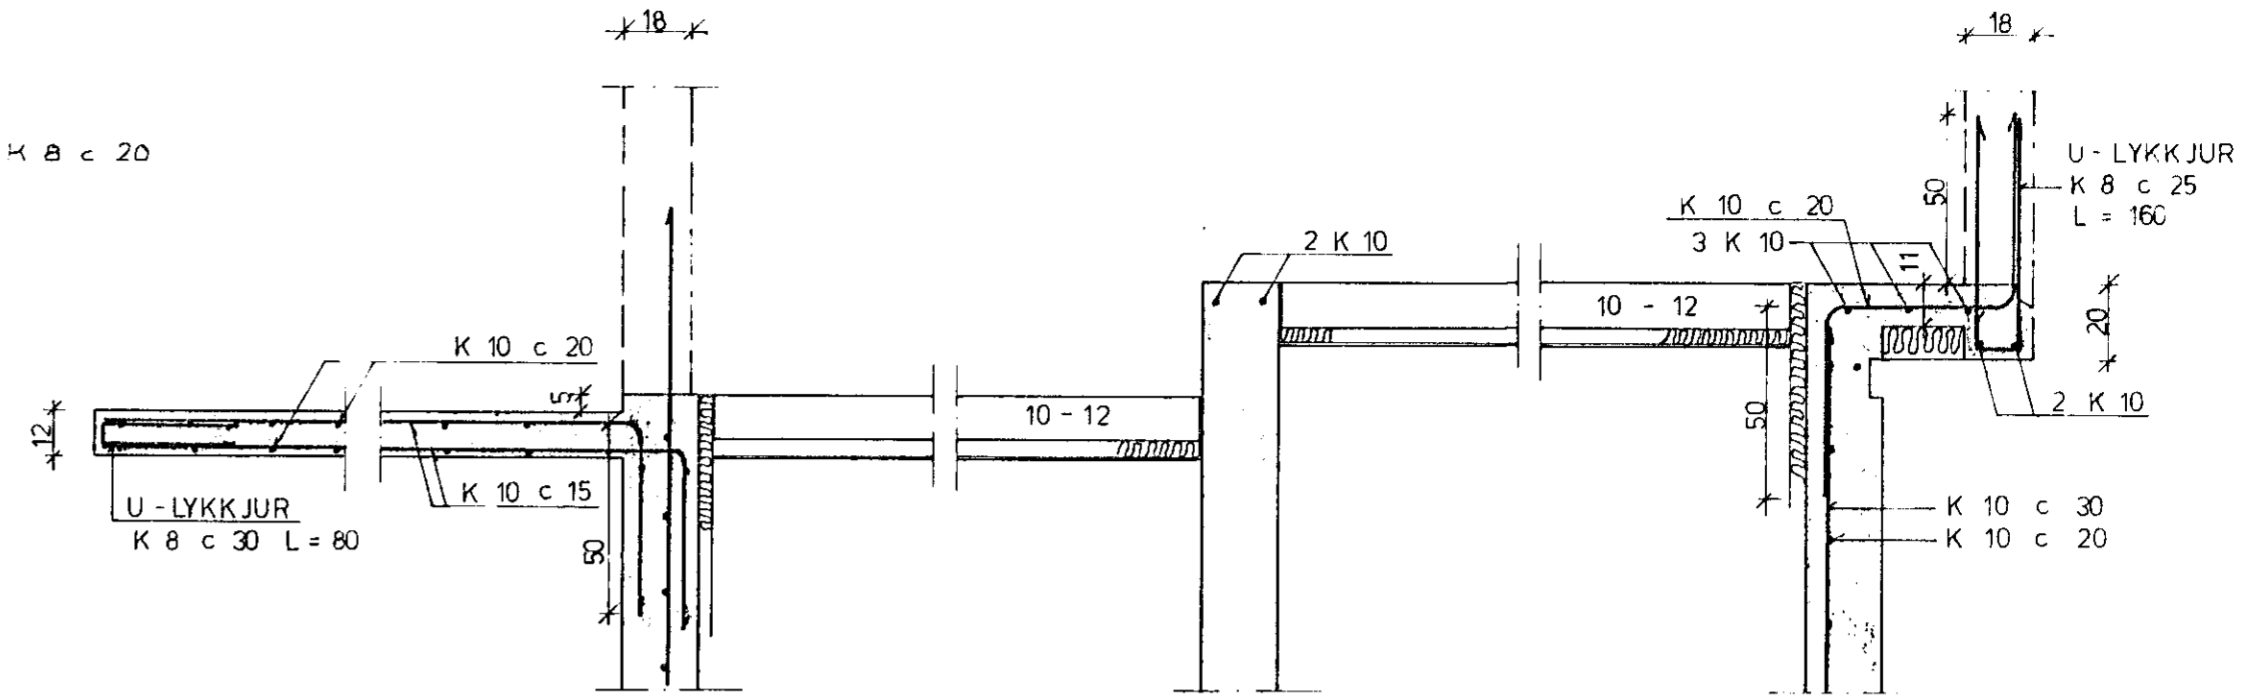


SNID B 1:20

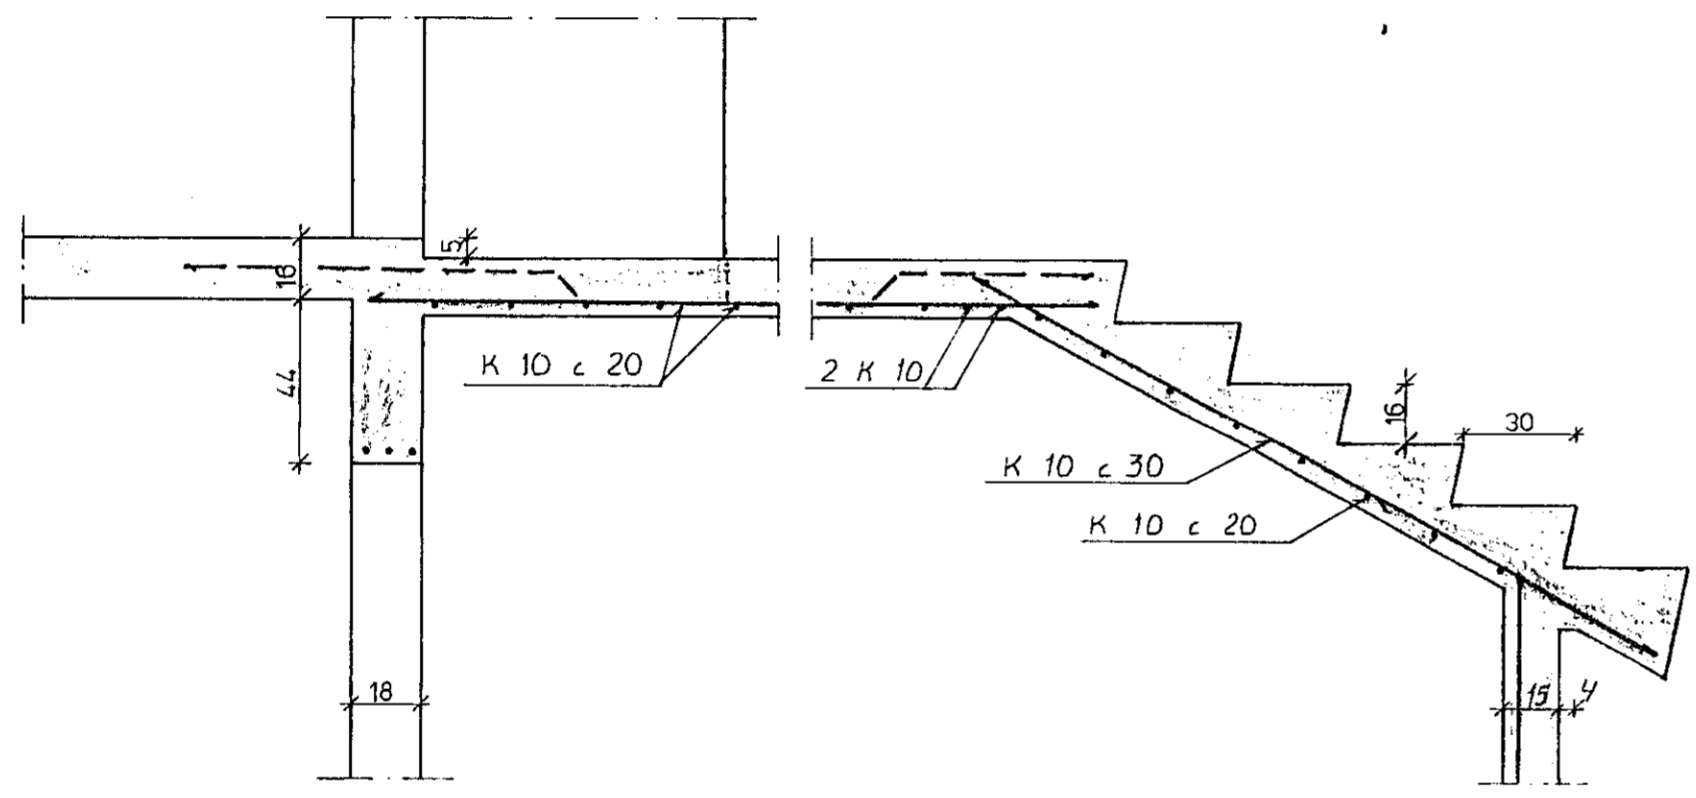


SNID C 1:20

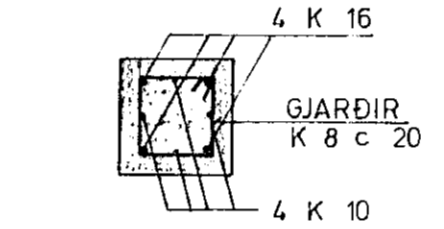


SÚLA S1 1:20

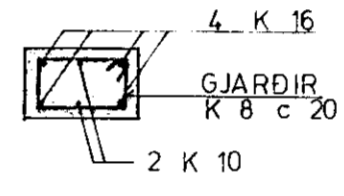


SÚLA S2 1:20

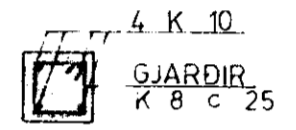


SÚLA S3 1:20

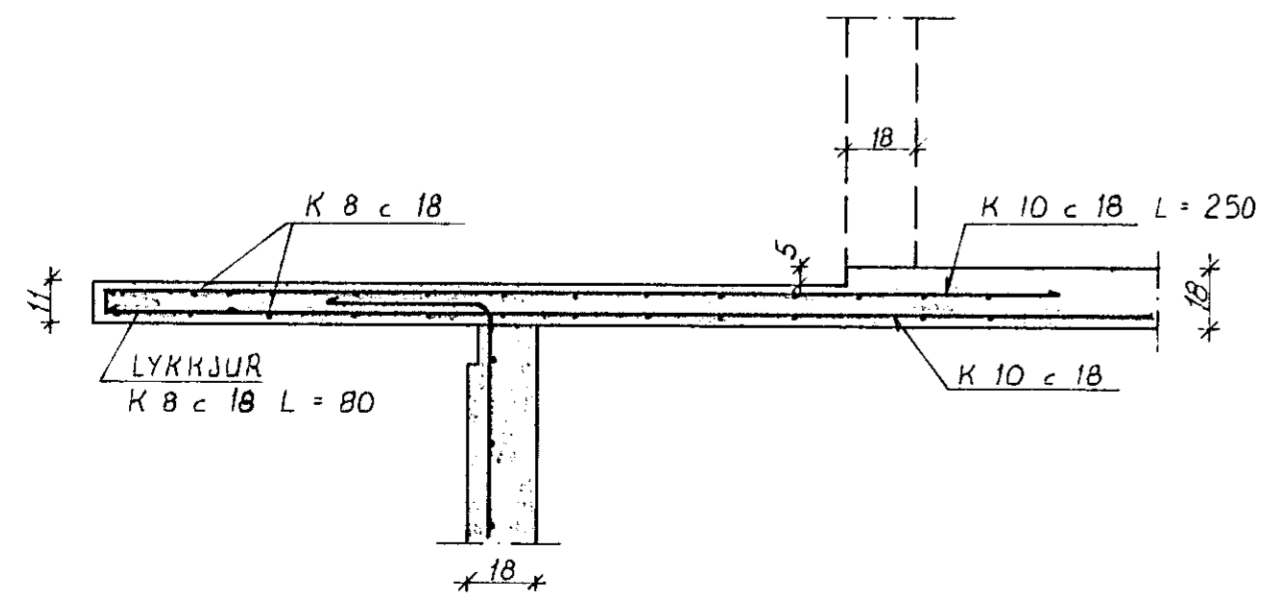

SNID D 1:20

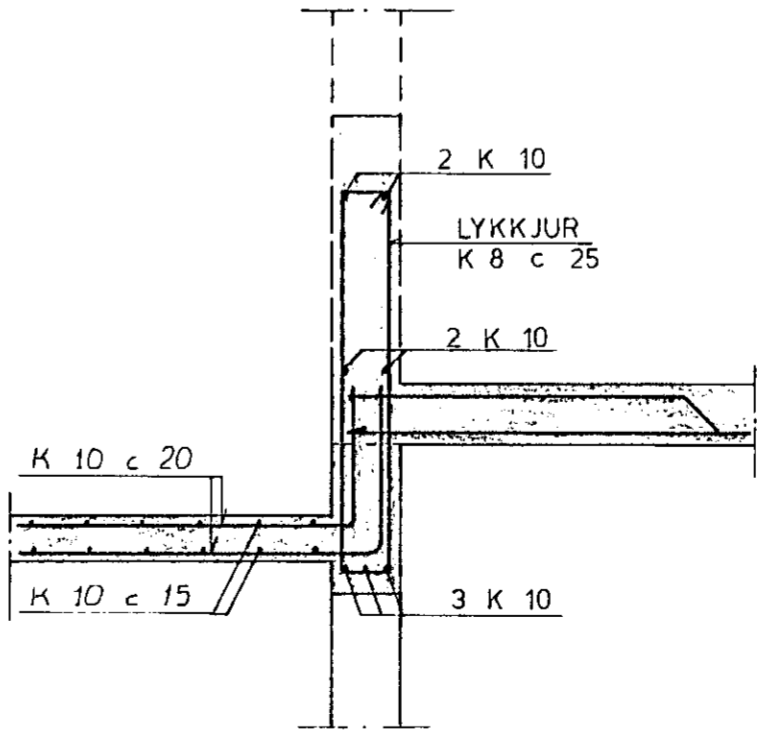

SNID E 1:20

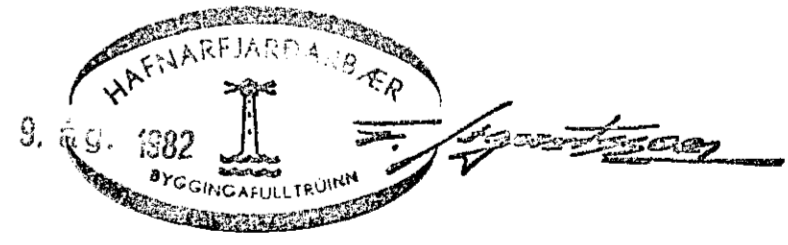

SKÝRINGAR SJÁ TEIKNINGU NR 1.0

NORÐURBRAUT 35 A, HFJ.	Mælikv. 1:20	Verk	Teikn. nr. 1.3
SNID	Hannað: <i>AV</i> Teiknað: <i>AV</i>	Yfirfarið: <i>AV</i> Samb: <i>AV</i>	Dags. JÚLÍ '82
VERKFRÆÐIÞJÓNUSTA JÓHANNIS G. BERGÞÓRSSONAR h/f.			
VERKFR. MVFI		HAFNARFIRÐI - SÍMAR 53315 OG 50241	