




DEILI F  $\times$  1:10

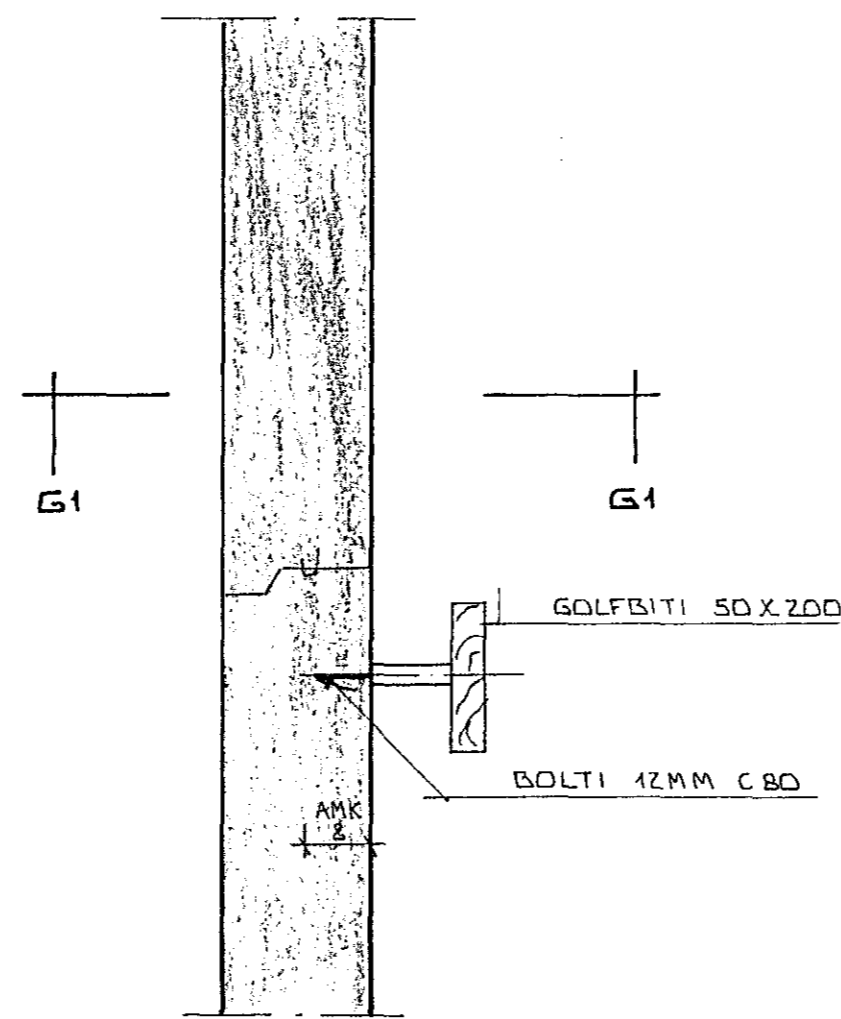


DEILI G  $\times$  1:10

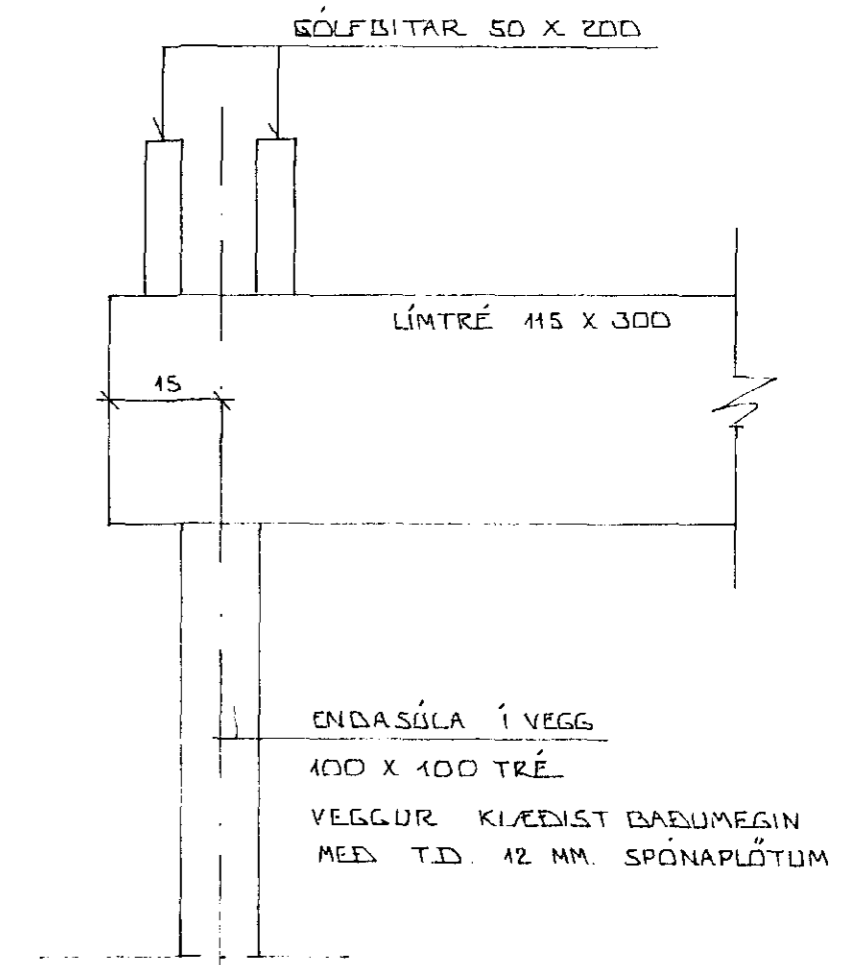


DEILI H 1:10

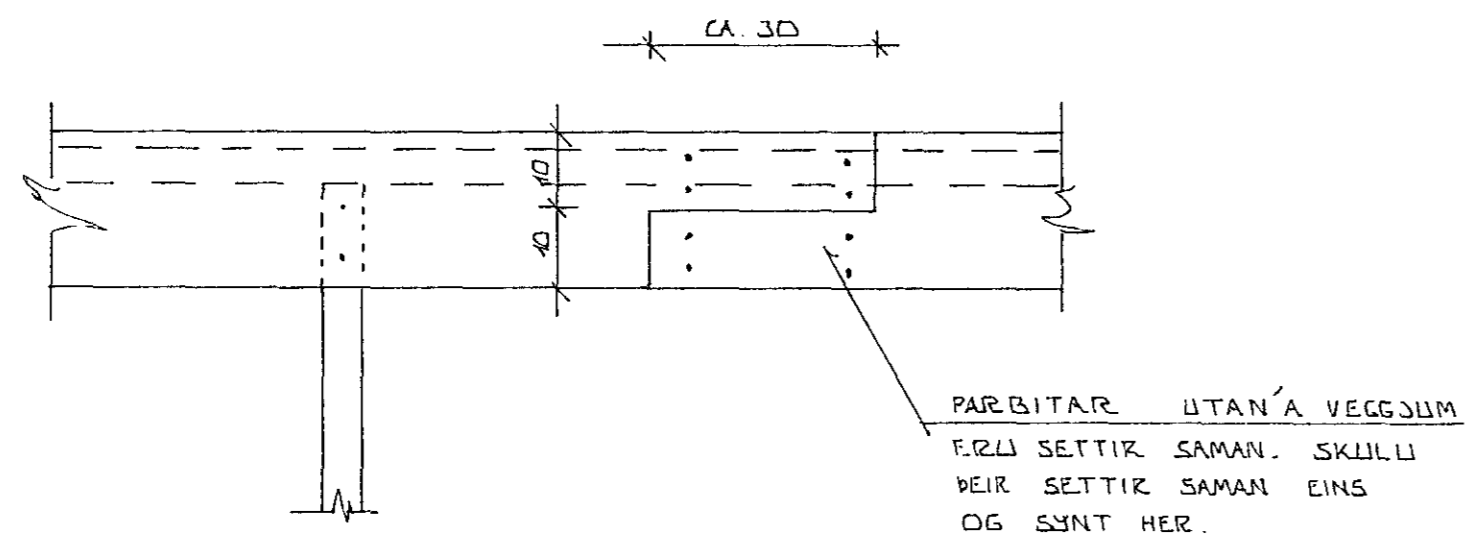

DEILI I  $\times$  1:10

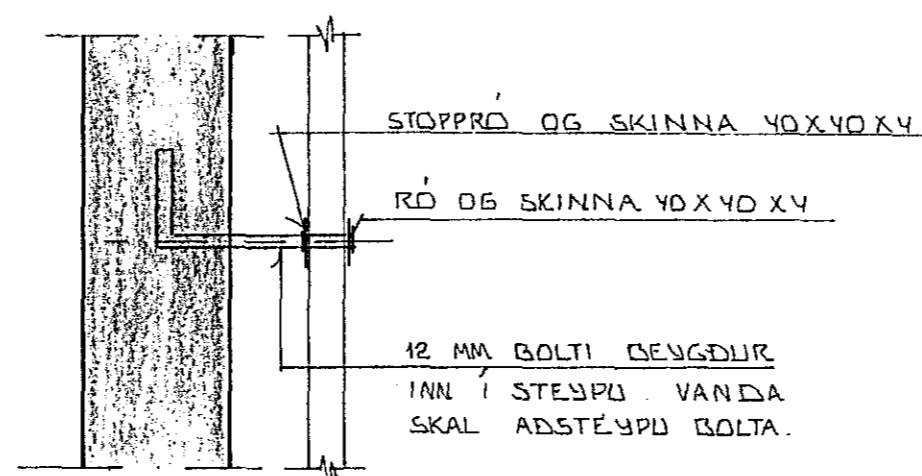

SNID G1 - G1  $\times$  1:10

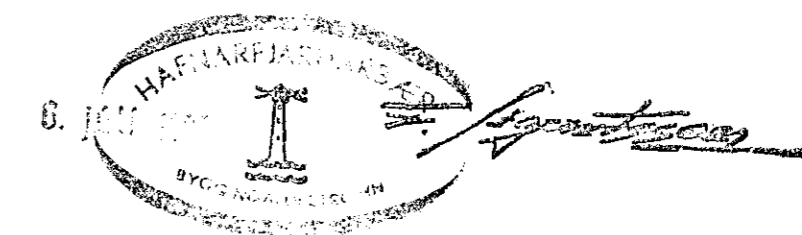

BR.NR.	DAGS	EÐLI BREVINGAR	SIGN.
		NORÐURBRAUT 37 HAFNARFIRÐI	DAGS. JUNI 83
		SNID OG SERMYNDIR	HANNAÐ
		MÆLIKV. $\times$ 1:10	TEIKNAD
		SIGURÐUR ÞORLEIFSSON TEKNIFRÆÐINGUR F.T.F.I.	VERK NR. 8237
		STRANDGÖTU 11 HAFNARFIRÐI SÍMI 54751	BLADNR. 09