




DEILI D 1:10

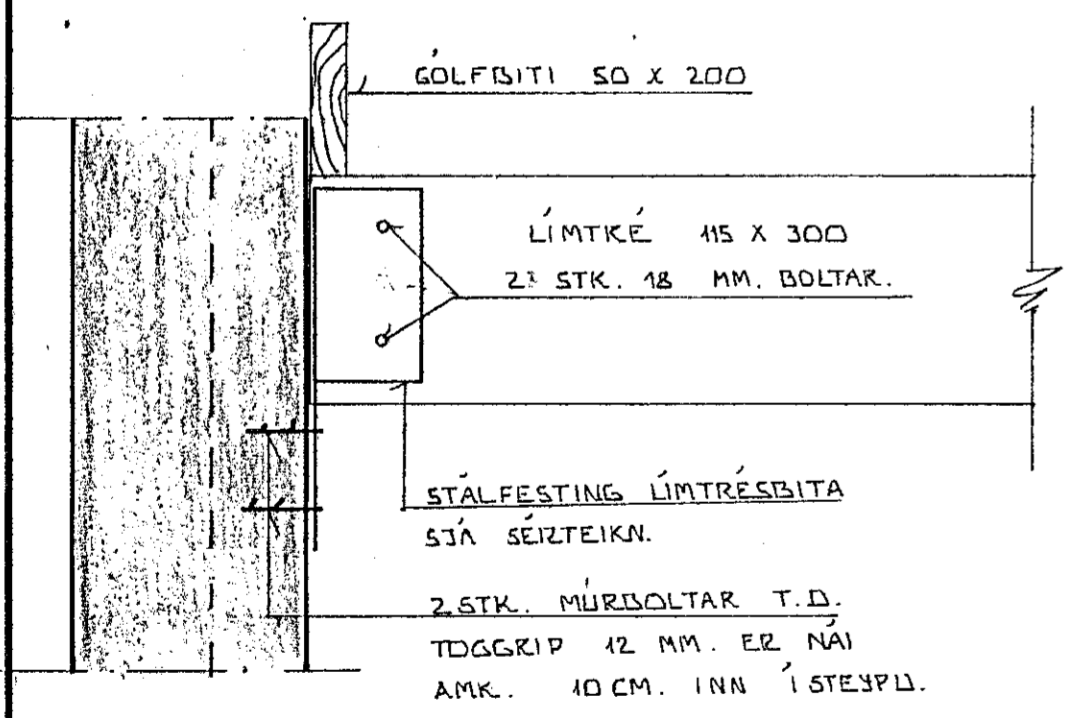


SNID D1 - D1 ~ 1:10

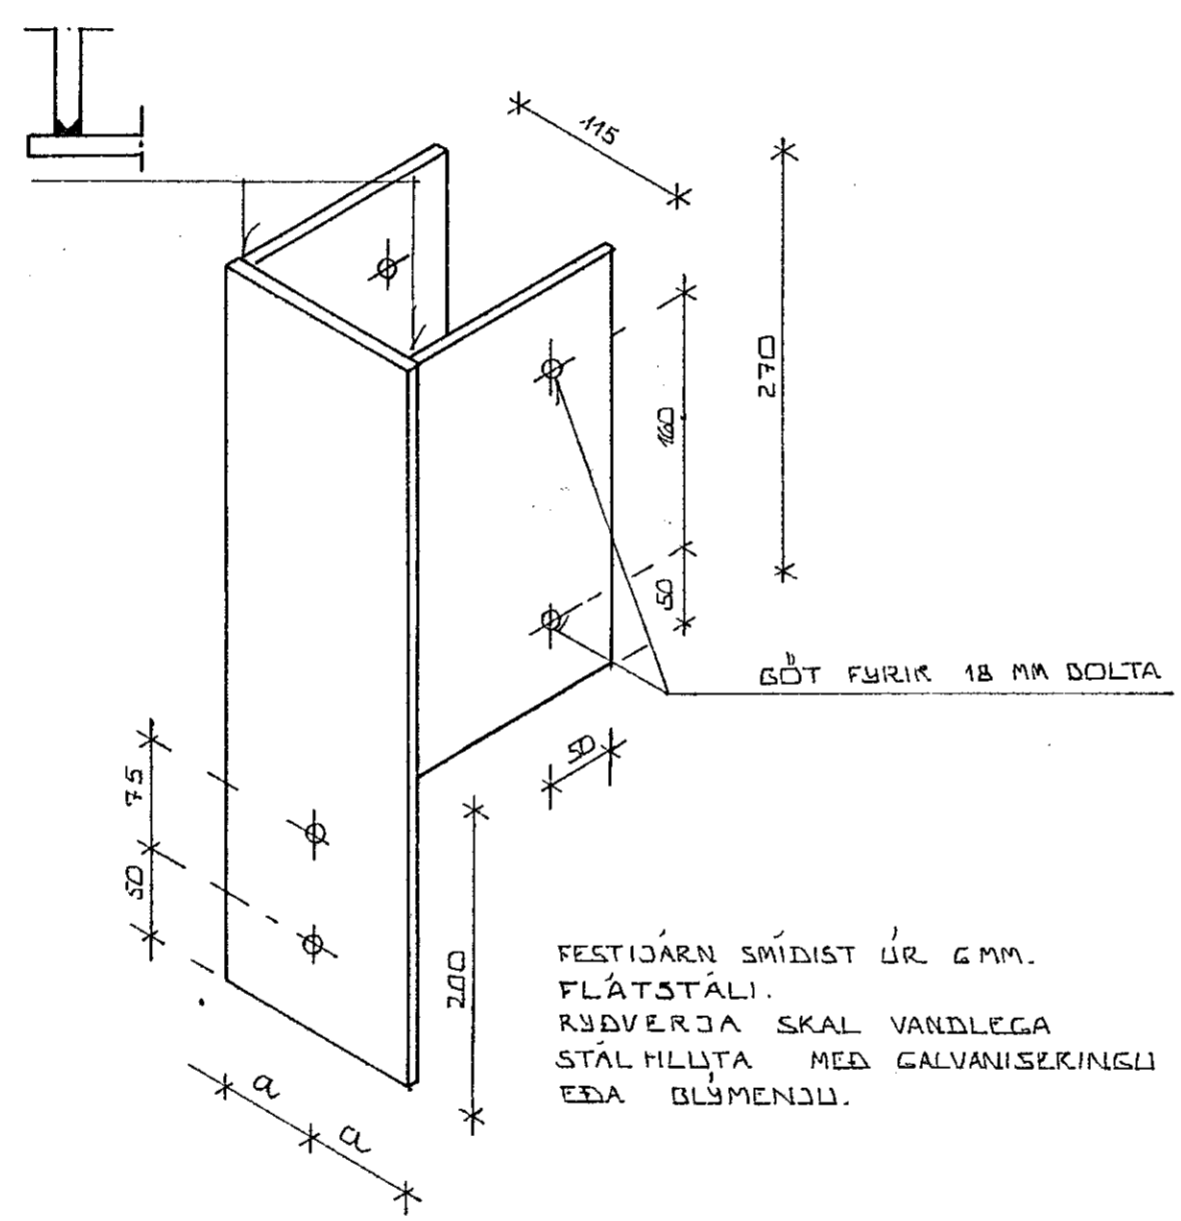

SÉRMUND FESTIJARN.

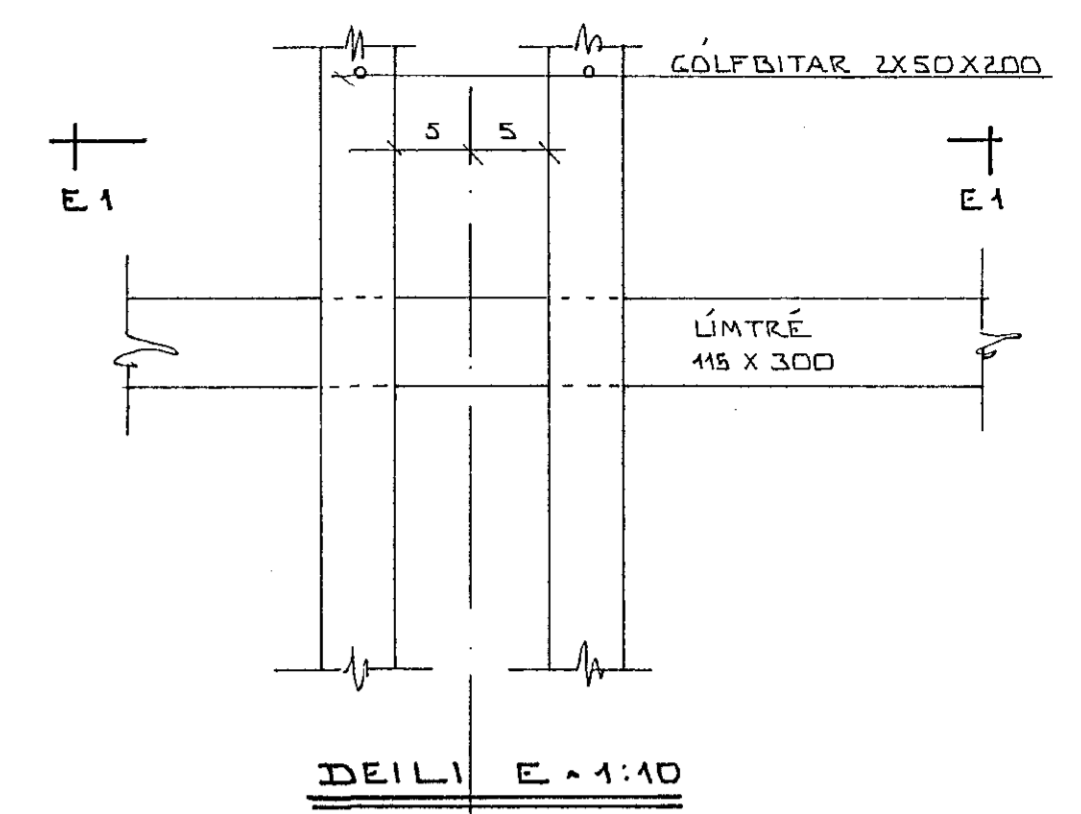

DEILI E ~ 1:10

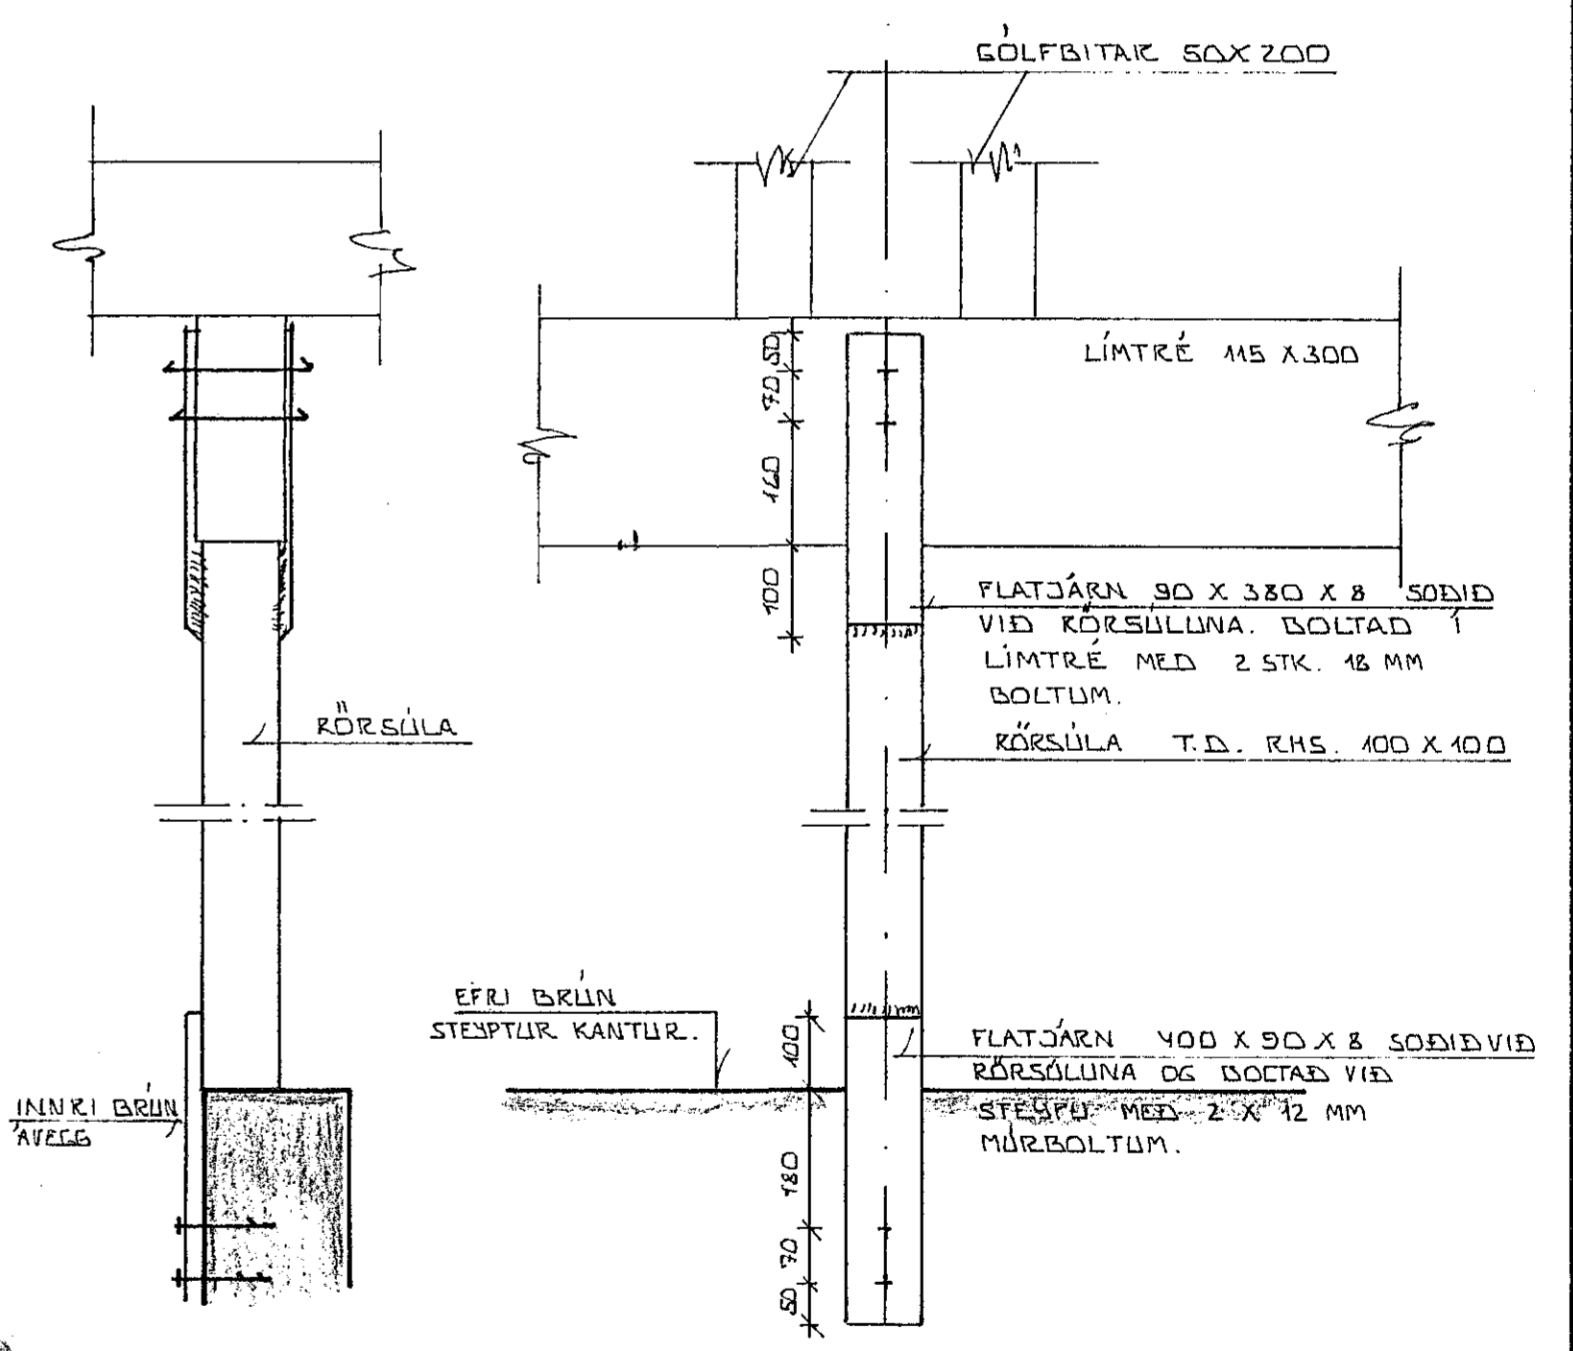

SNID E1 - E1 ~ 1:10



| BR.NR. | DAGS | EDLI Breytingar | SIGN. |
|--|------|-----------------|---------------|
| | | | |
| NORÐURBRAUT 37 HAFNARFIRÐI | | | DAGS JÚNÍ '83 |
| SNID OG SÉRMUNDIR Í BUDARVIKI. | | | HANNA |
| MÆLIKV. 1:10 | | | TEIKNAD |
| SIGURÐUR ÞORLEIFSSON TEKNIFRÆÐINGUR F.T.F.I. | | | VERK NR. 8237 |
| STRANDGÖTU 11 HAFNARFIRÐI Sími 54751 | | | BLADNR. 08 |