



SKÝRINGAR:  
ÖLL RÖR 5/8" OG VÍR 1,5<sup>2</sup>

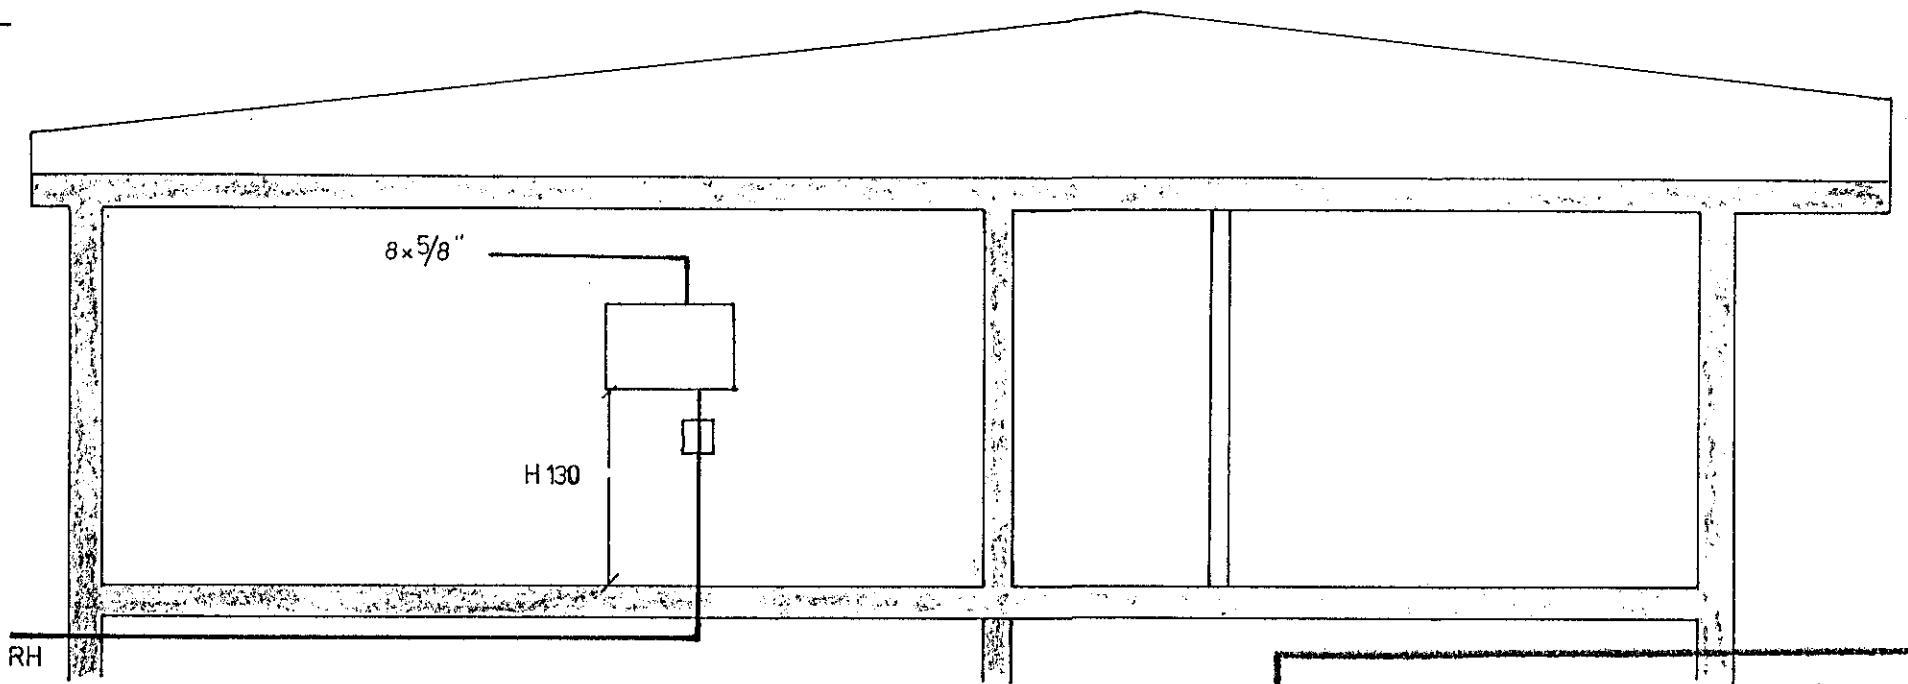

Húsvætt nr. 2233 Teikning nr. 1413  
Samþykkt þ. 10. 8 1973  
f.h. RAFLÖGN HA. NAR JARÐA.  
*Björninn Þ. Þorsteinsson*  
Littlitsm. og rættlagna

laniök samþykkt 10. 18. 1973  
f.h. RAFLÖGN HA. NAR JARÐA.  
*Pállinn Þ. Þorsteinsson*

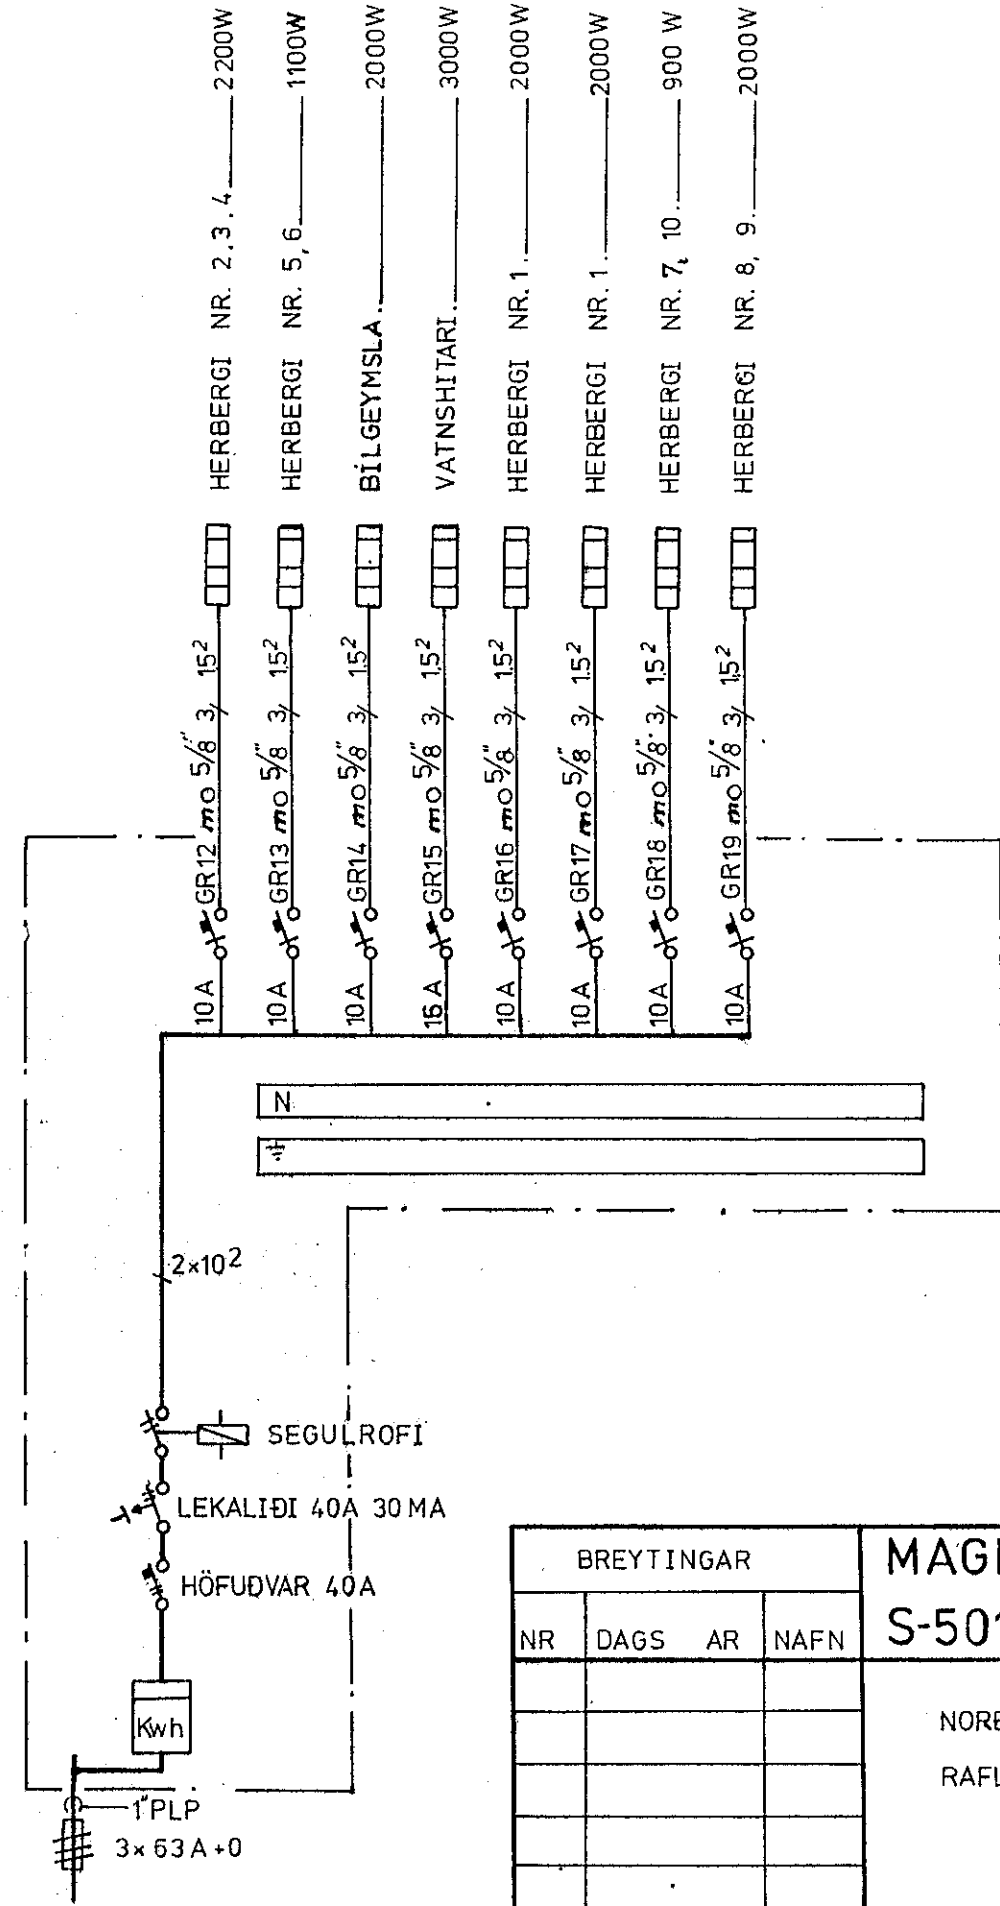

BREYTINGAR				MAGNÚS HELGASON	
NR	DAGS	AR	NAFN	S-50193 HAFNARFIRÐI	
				NORDURVANGUR 1	HAFNARFIRÐI
				RAFLÖGN (HITI)	EINLINUMYND

M	T	M	S
M	1:50		
NR 4	BL 1	AF 1	
DAGS MAI	1973		
<i>Magnús Helgason</i>			