
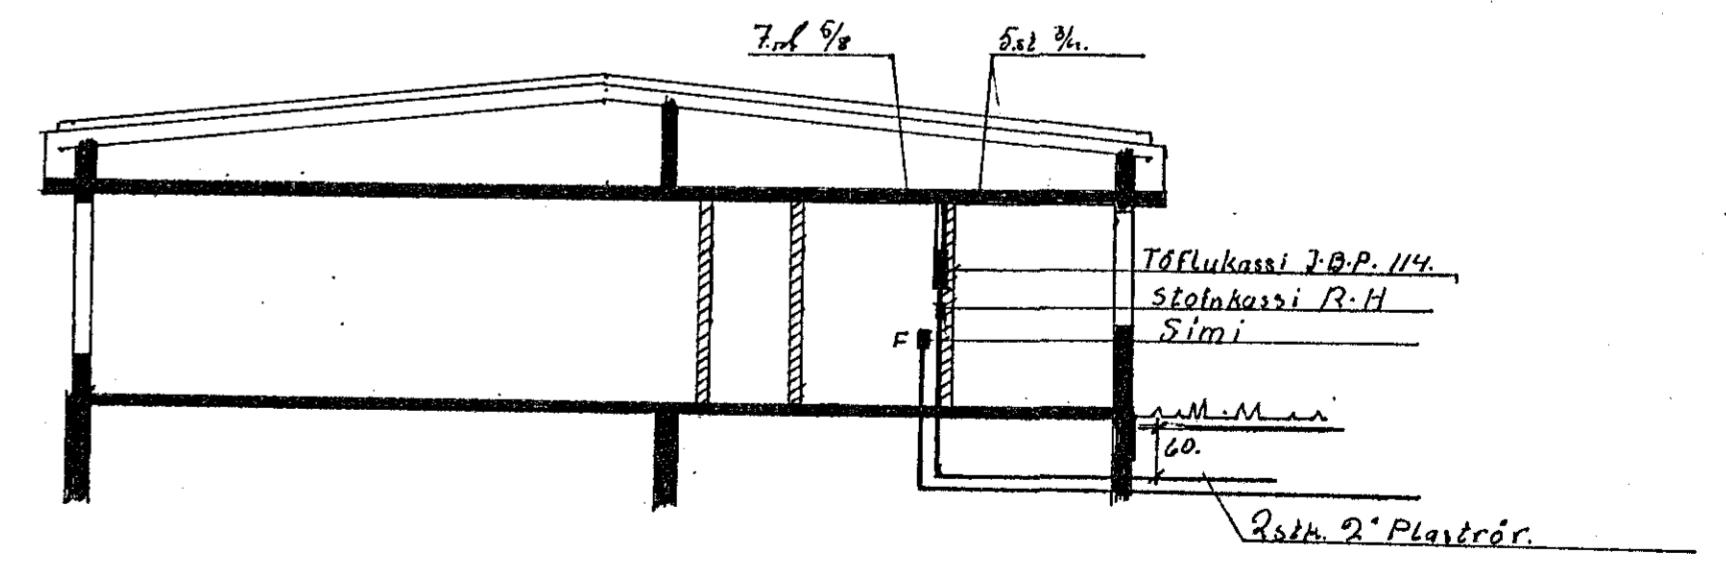


- gr 1. m. 0³/₄ , 3. 4⁰ ELDVÆL.
- gr 2. m. 0³/₄ , 3. 15⁰ BAKAROFN.
- gr 3. m. 0³/₄ , 3. 16⁰ ÞVOTTAVÆL.
- gr 4. m. 0³/₄ , 3. 15⁰ ÞURRKARI.
- gr 5. m. 0⁵/₈ , 3. 15⁰ RÖR'IBILGEYMSLU.
- gr 6. m. 0⁵/₈ , 3. 15⁰ * ELDHUS.
- gr 7. m. 0⁵/₈ , 3. 15⁰ * STOFA.
- gr 8. m. 0⁵/₈ , 3. 15⁰ * SVEFNHERB. BÖRN.
- gr 9. m. 0⁵/₈ , 3. 15⁰ * ÞVOTTUR. HERB. BAD.
- gr 10. m. 0⁵/₈ , 3. 15⁰ * BILGEYMSLA.
- gr 11. m. 0⁵/₈ , 3. 15⁰ DÝRASÍMI

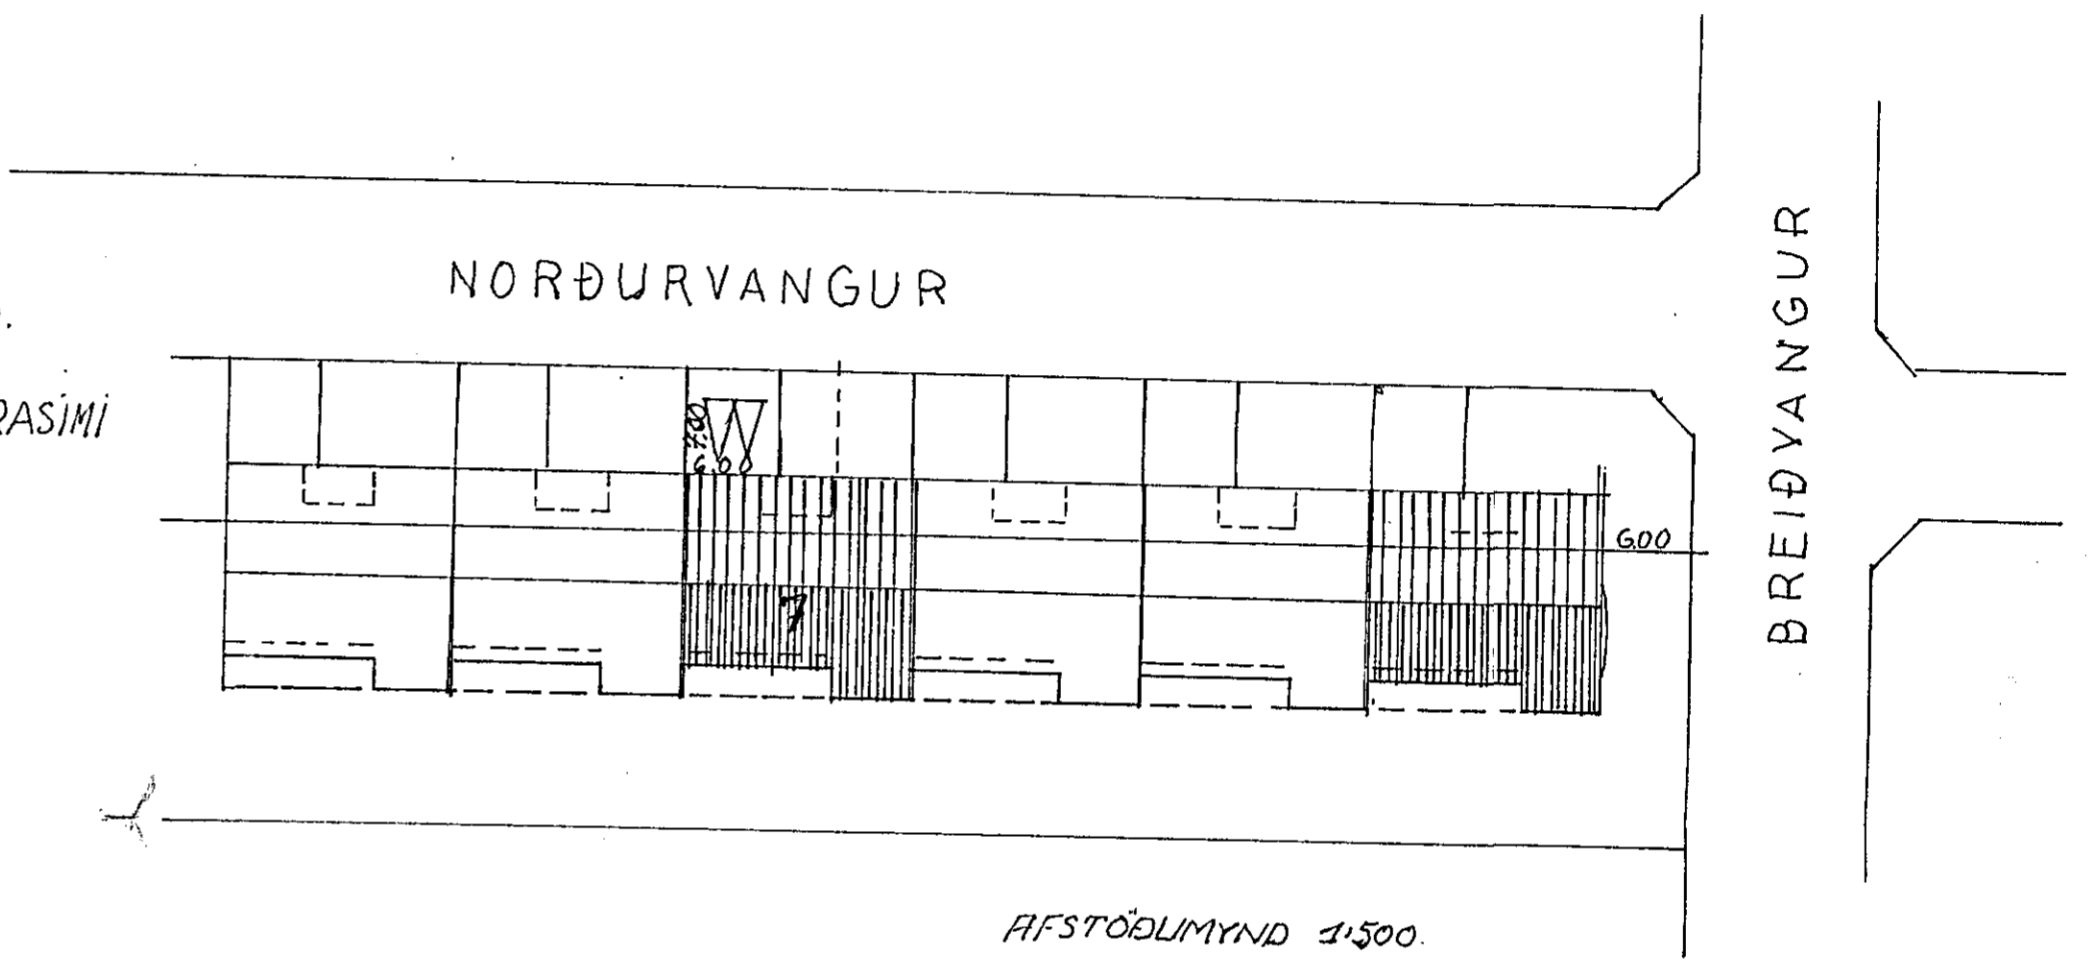

Raflögn: Einlinumynd. Skurður: Norðurvangur. 7. Afstöðum.	Techn. Guðm. Þórarinnsson
	Mæl. 1:500 - 1:100.
	Dags. 1.12.1972.
Rafveita Hafnarfjarðar.	
Guðm. Þórarinnsson. 3. 51664.	H. 7201-7. Blaðnr. 2. af 2.