

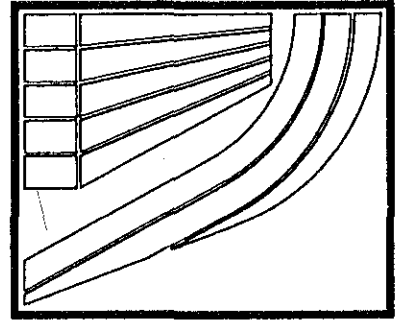
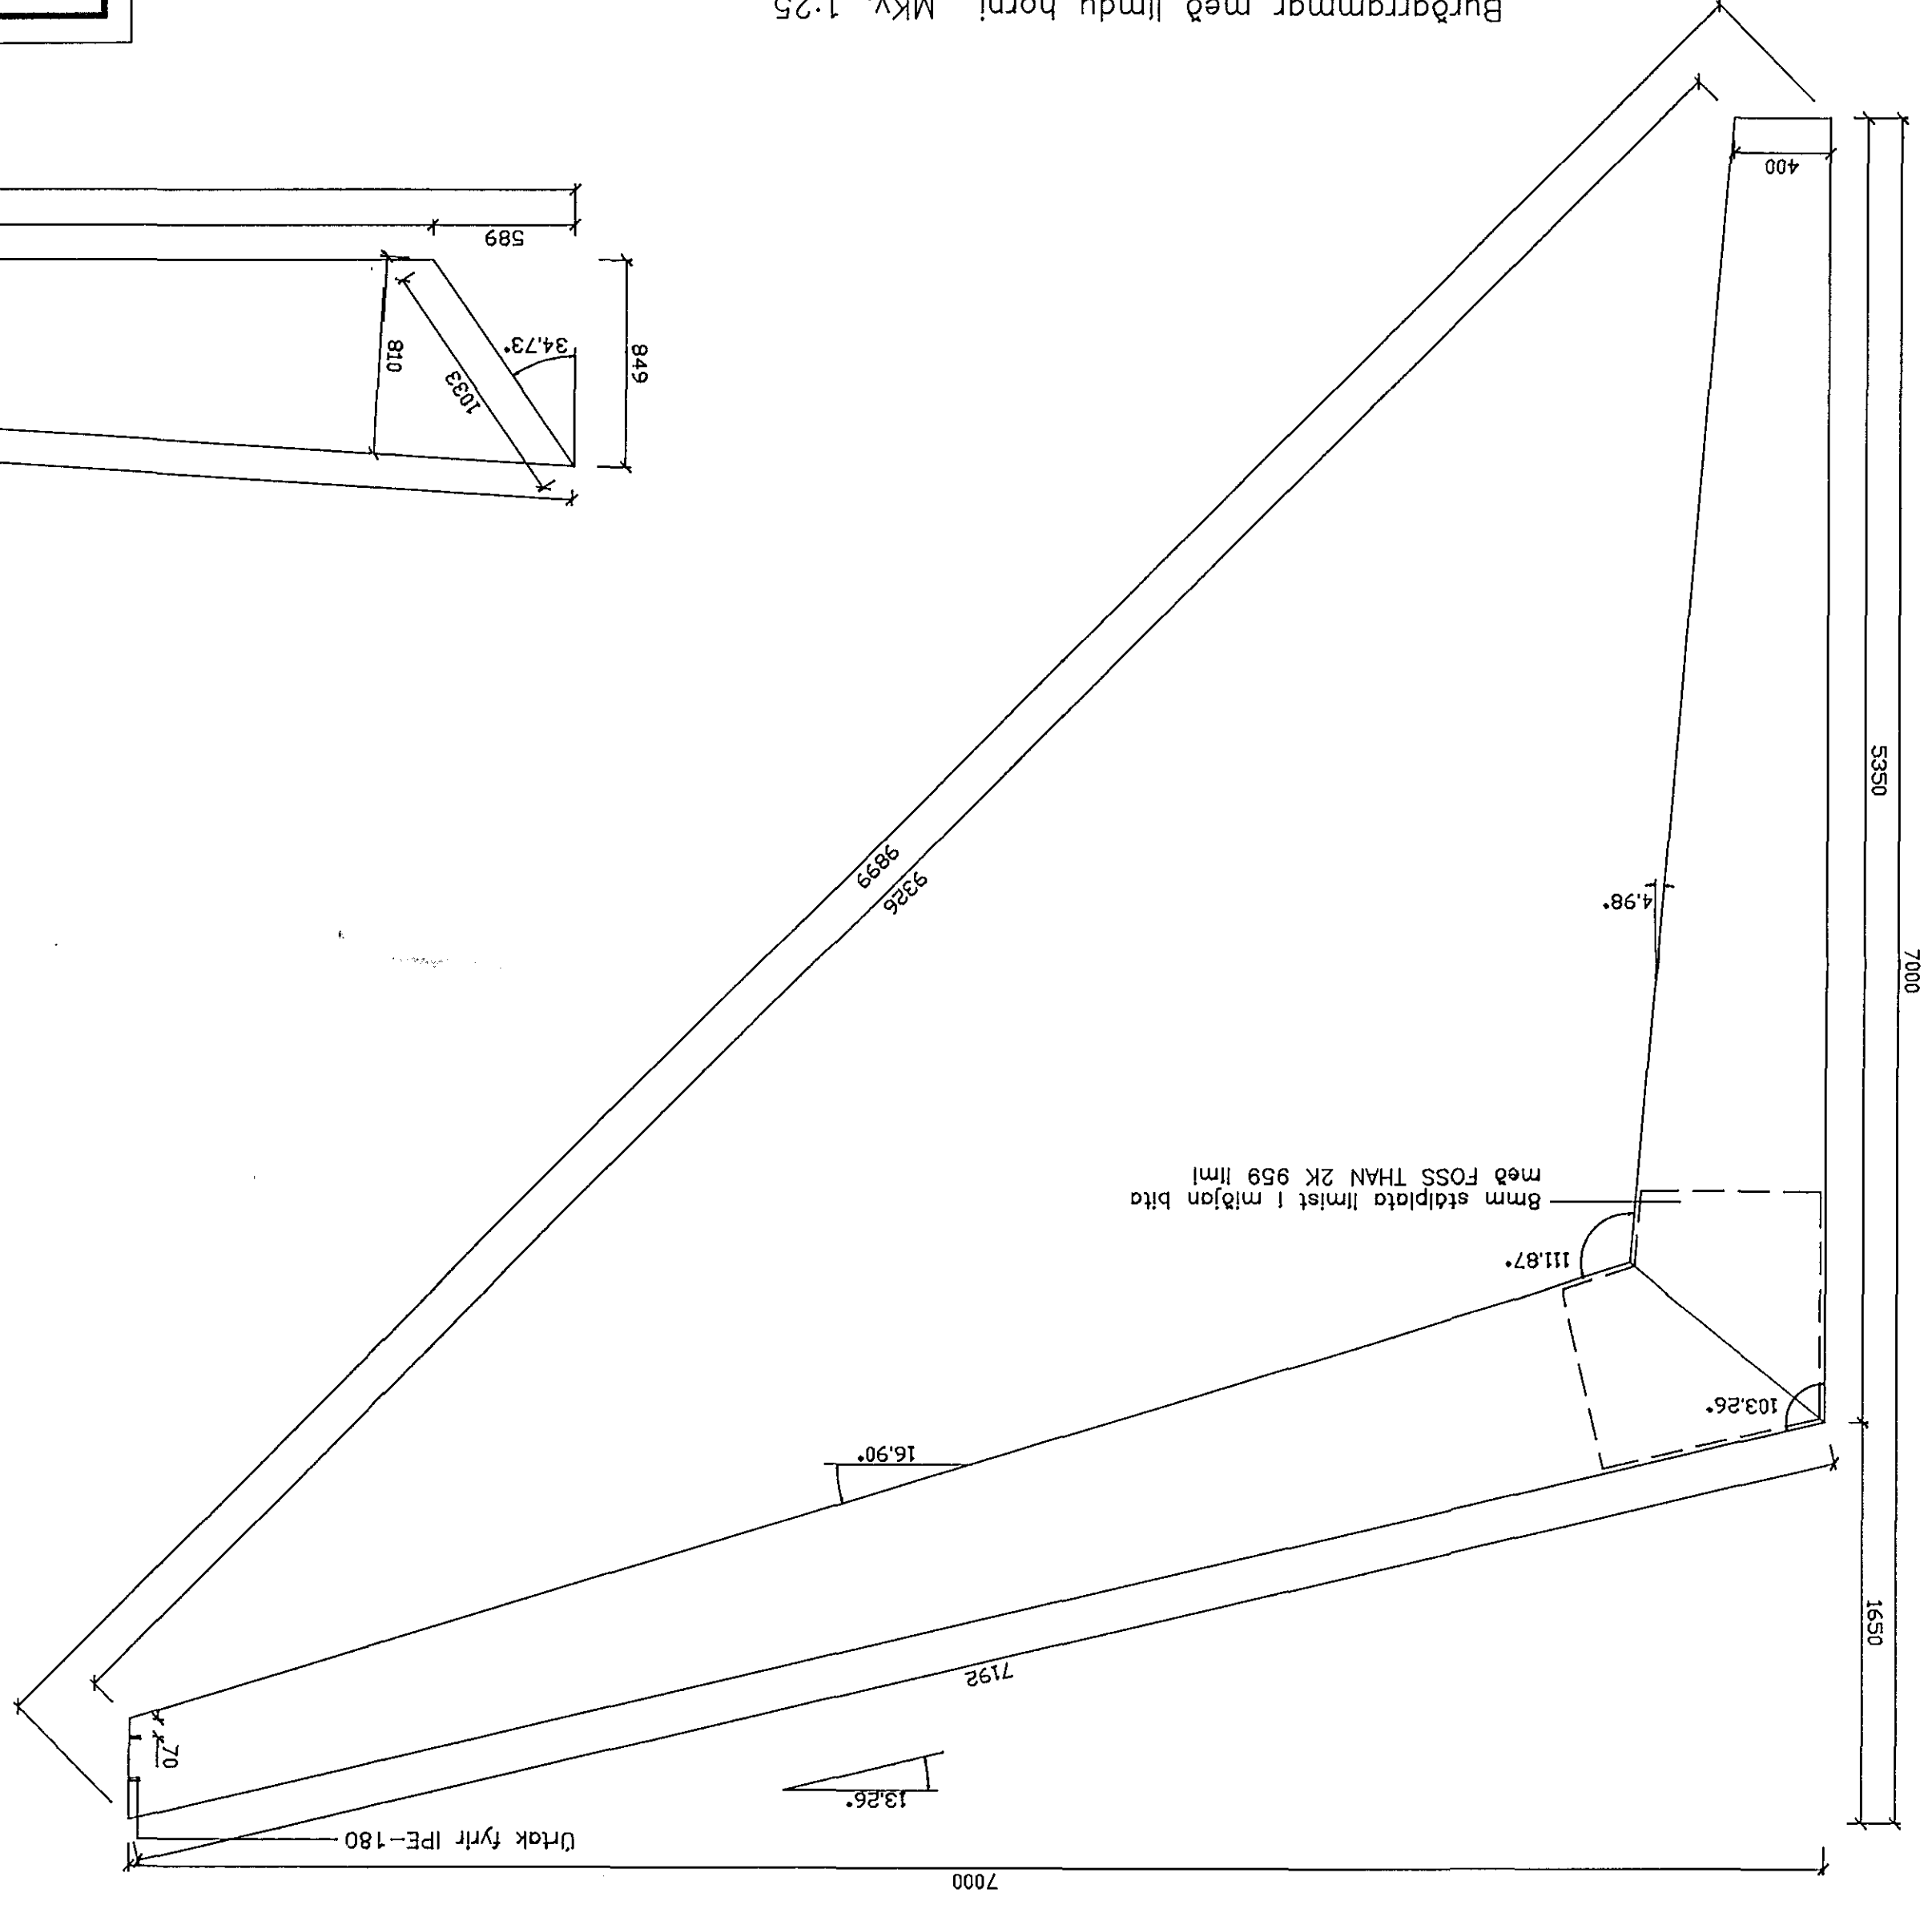
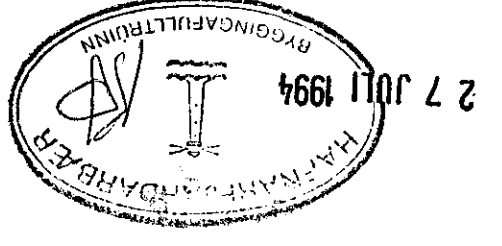


Breyting	Dags.	Skýring	Br.

TEIKN	FLÚÐUM S: 98-66750	<b>LIMTRÉ HF.</b> REYKJAVÍK S: 91-687202	Öseyrarbraut 4, Hafnarfirði MKV: 1:25 301	Framleiðsluteikning Burðarrámmar
DAGS.	REIKN			

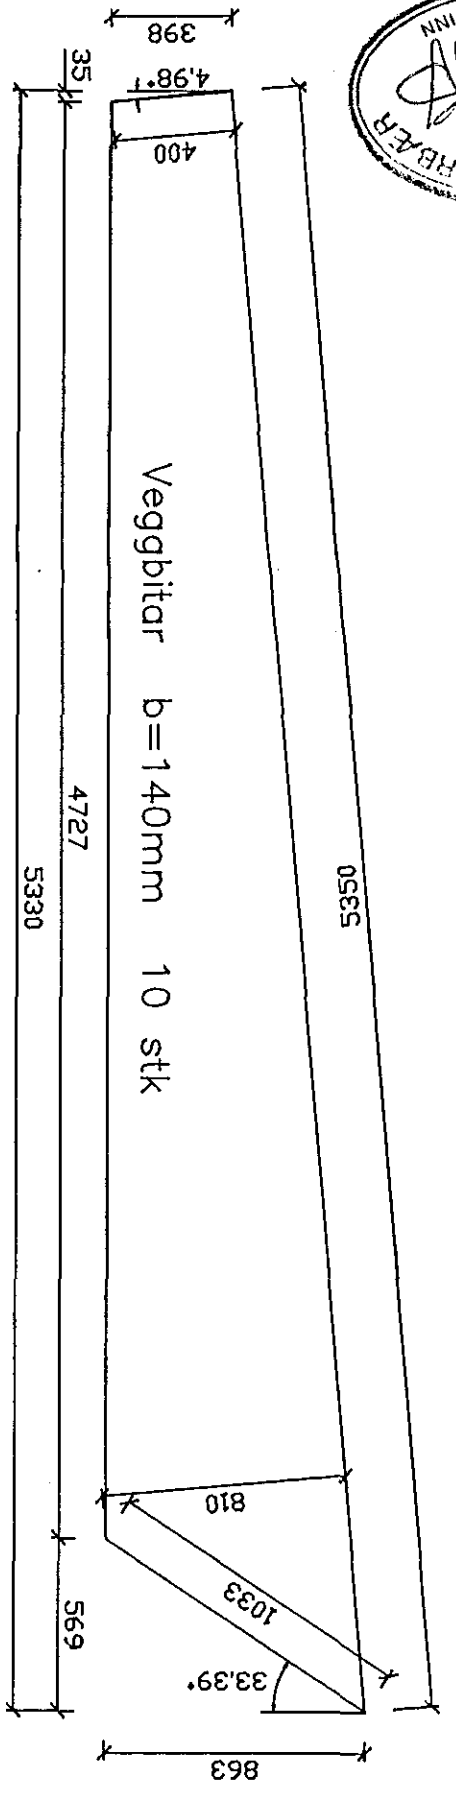

Burðarrámmar með limdu horni MKV: 1:25  
 Samtals 10 stk hlíðarrámmar

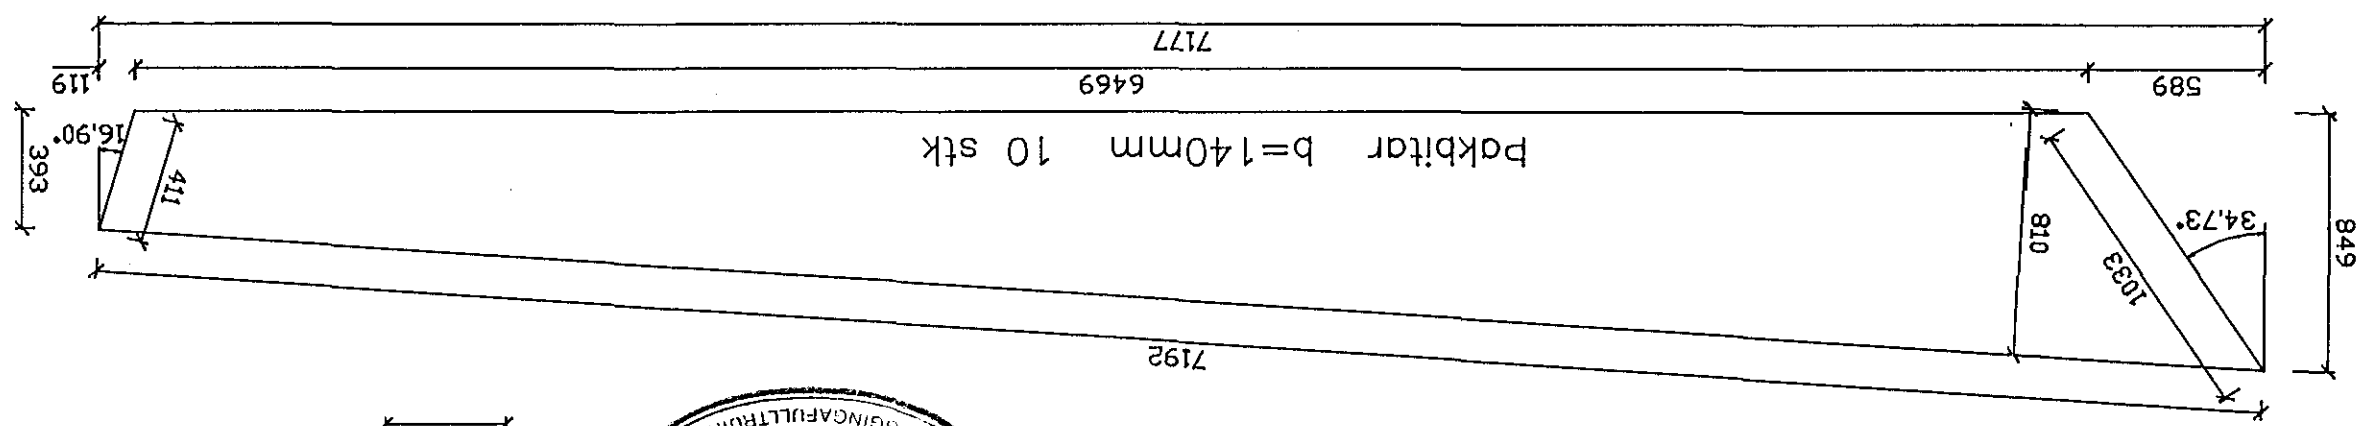

OSEY-301.DWG