




Vesturgafli Mkv. 1:50

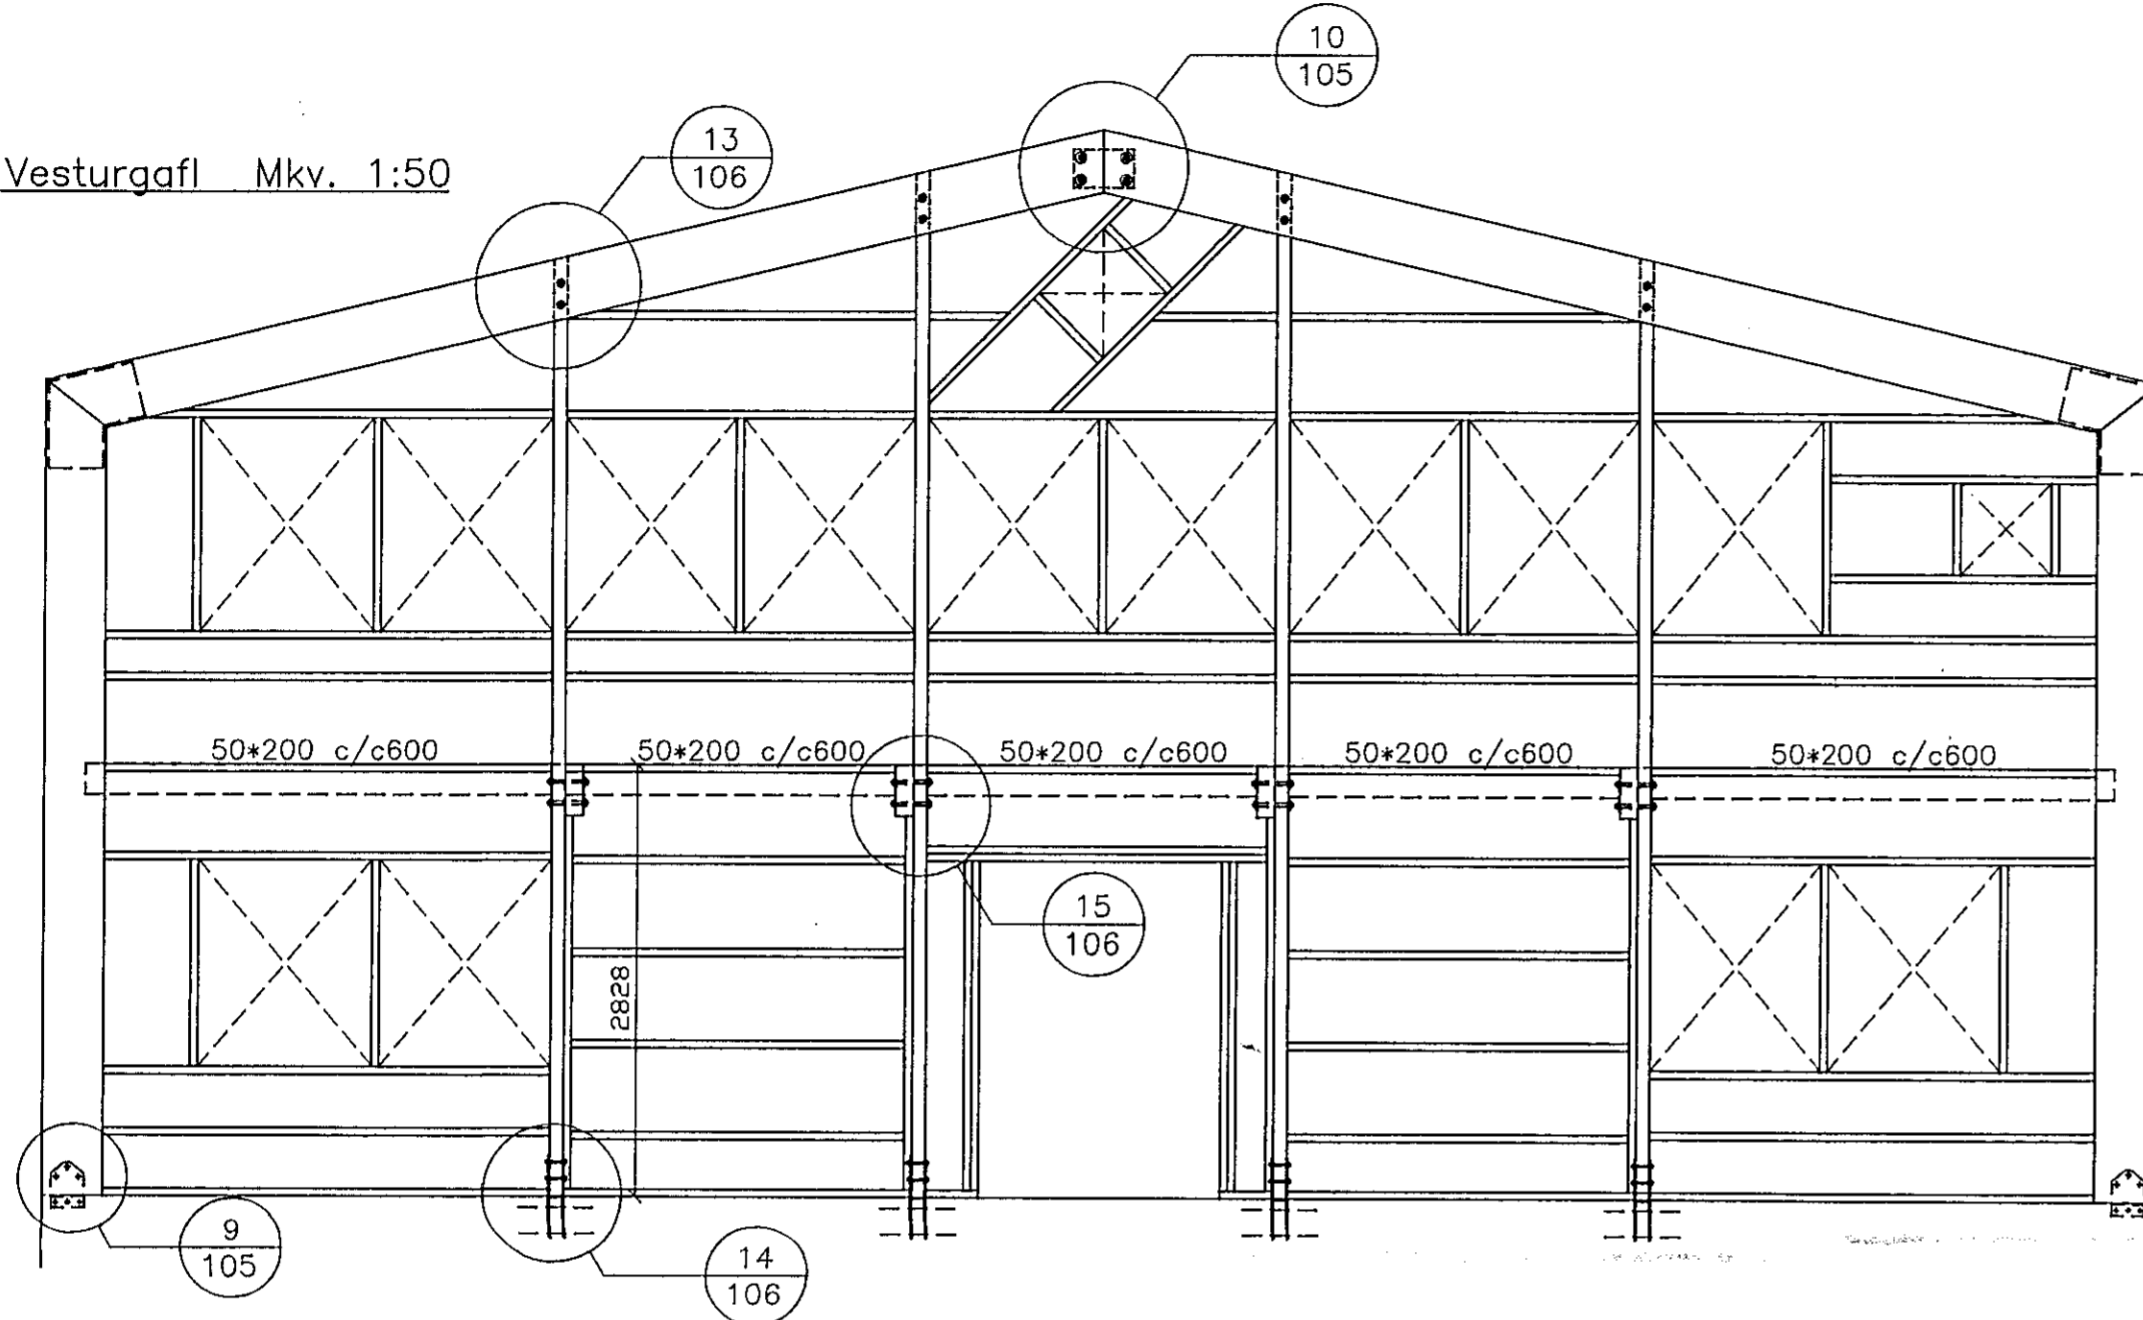



Sérmynd 13 Mkv. 1:10

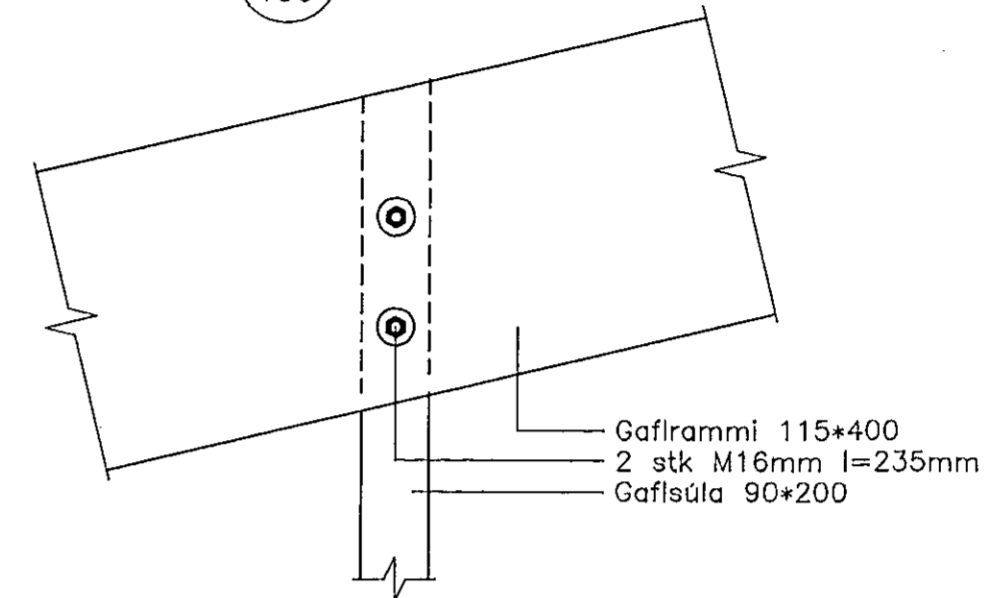


Sérmynd 14 Mkv. 1:10

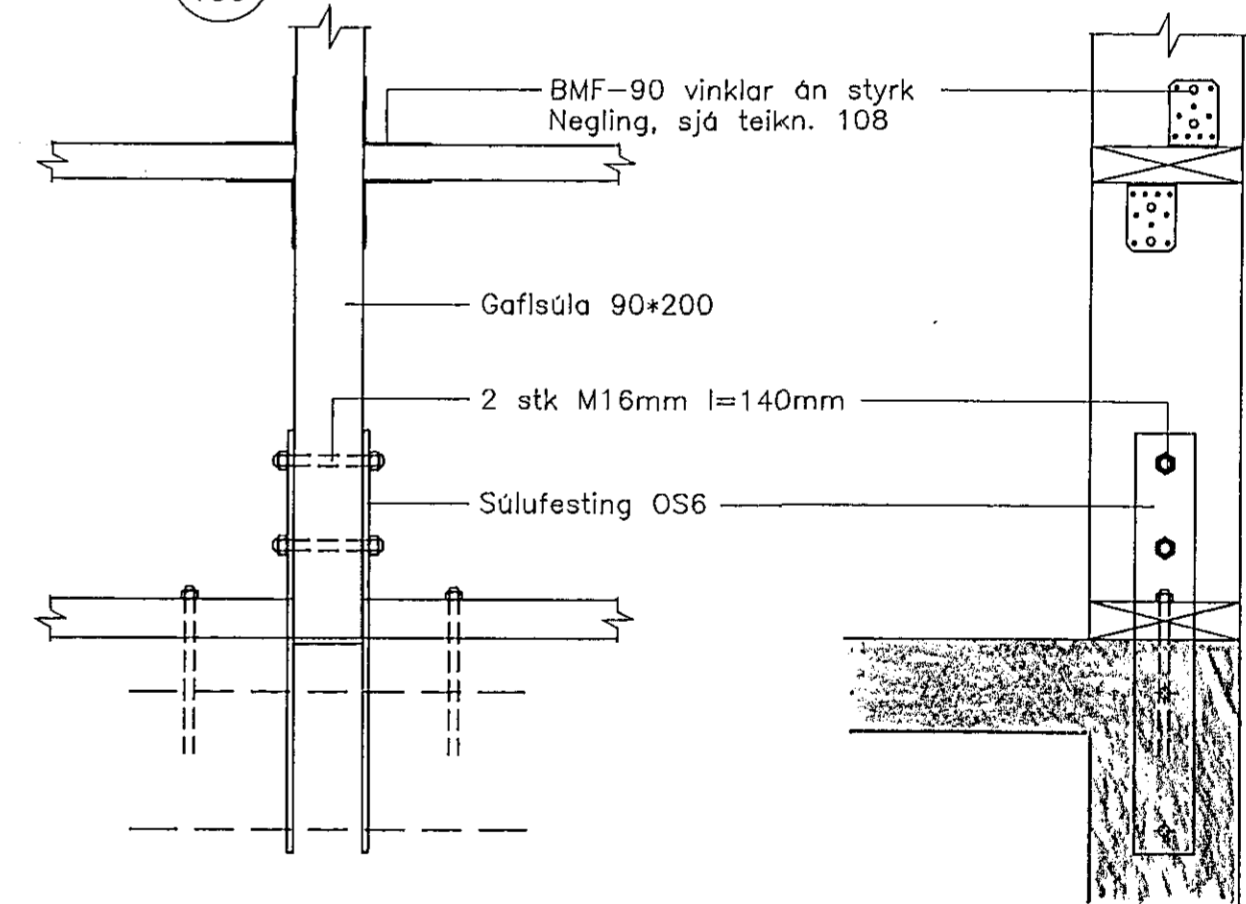

Sérmynd 15 Mkv. 1:10

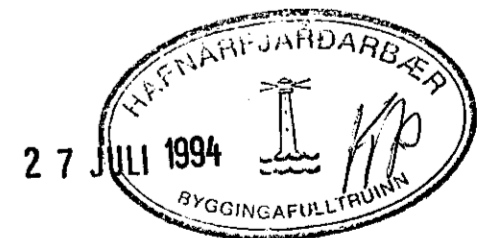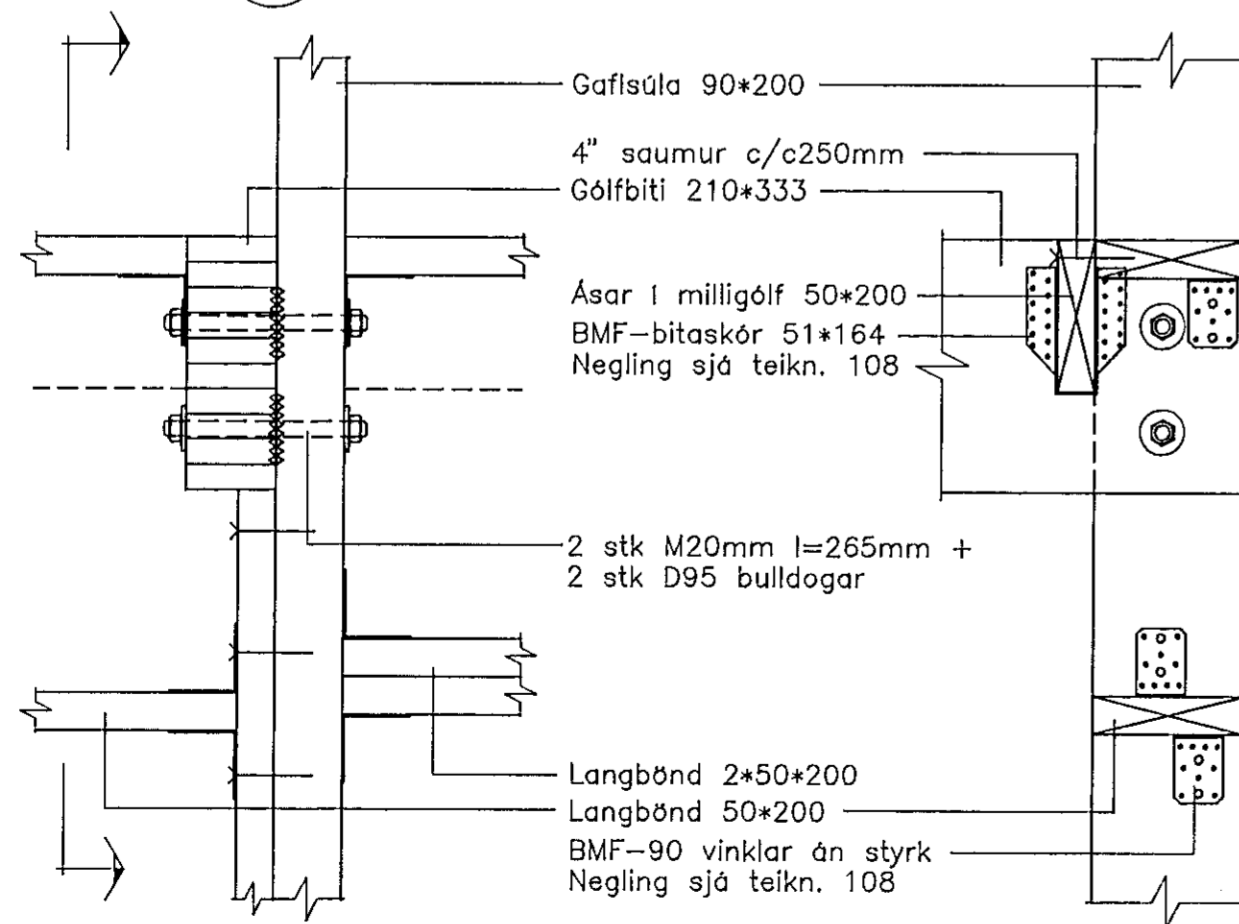

OSEY-106.DWG

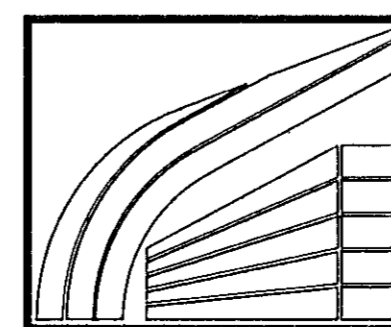

**LÍMTRÉ HF.** FLÚÐUM S: 98-66750  
REYKJAVÍK S: 91-687202

Óseyrarbraut 4, Hafnarfirði

Vesturgafli - sérmyndir

TEIKN.	DAGS.
REIKN.	VERK
YFIRF.	BLAD
MKV.	1:50,1:10
106	
<i>[Signature]</i>	

Breyting	Dags.	Skýring	Br.