





Sérmynd 7 Mkv. 1:10

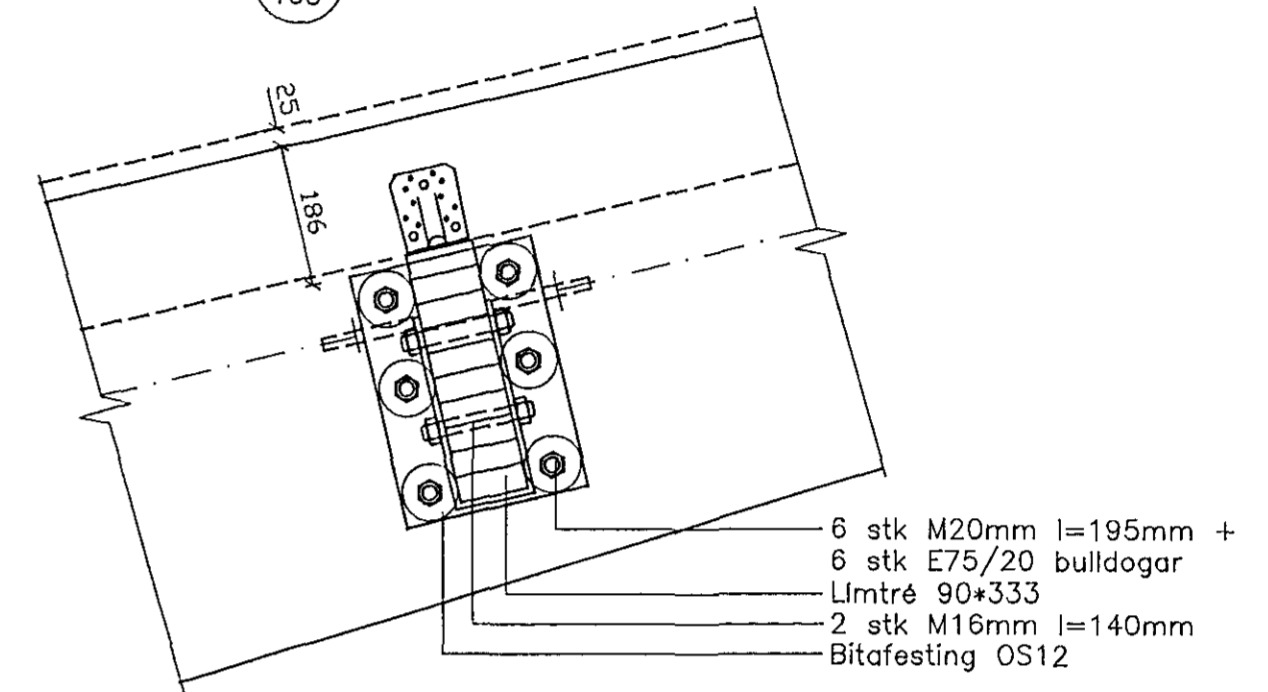


Sérmynd 6 Mkv. 1:10

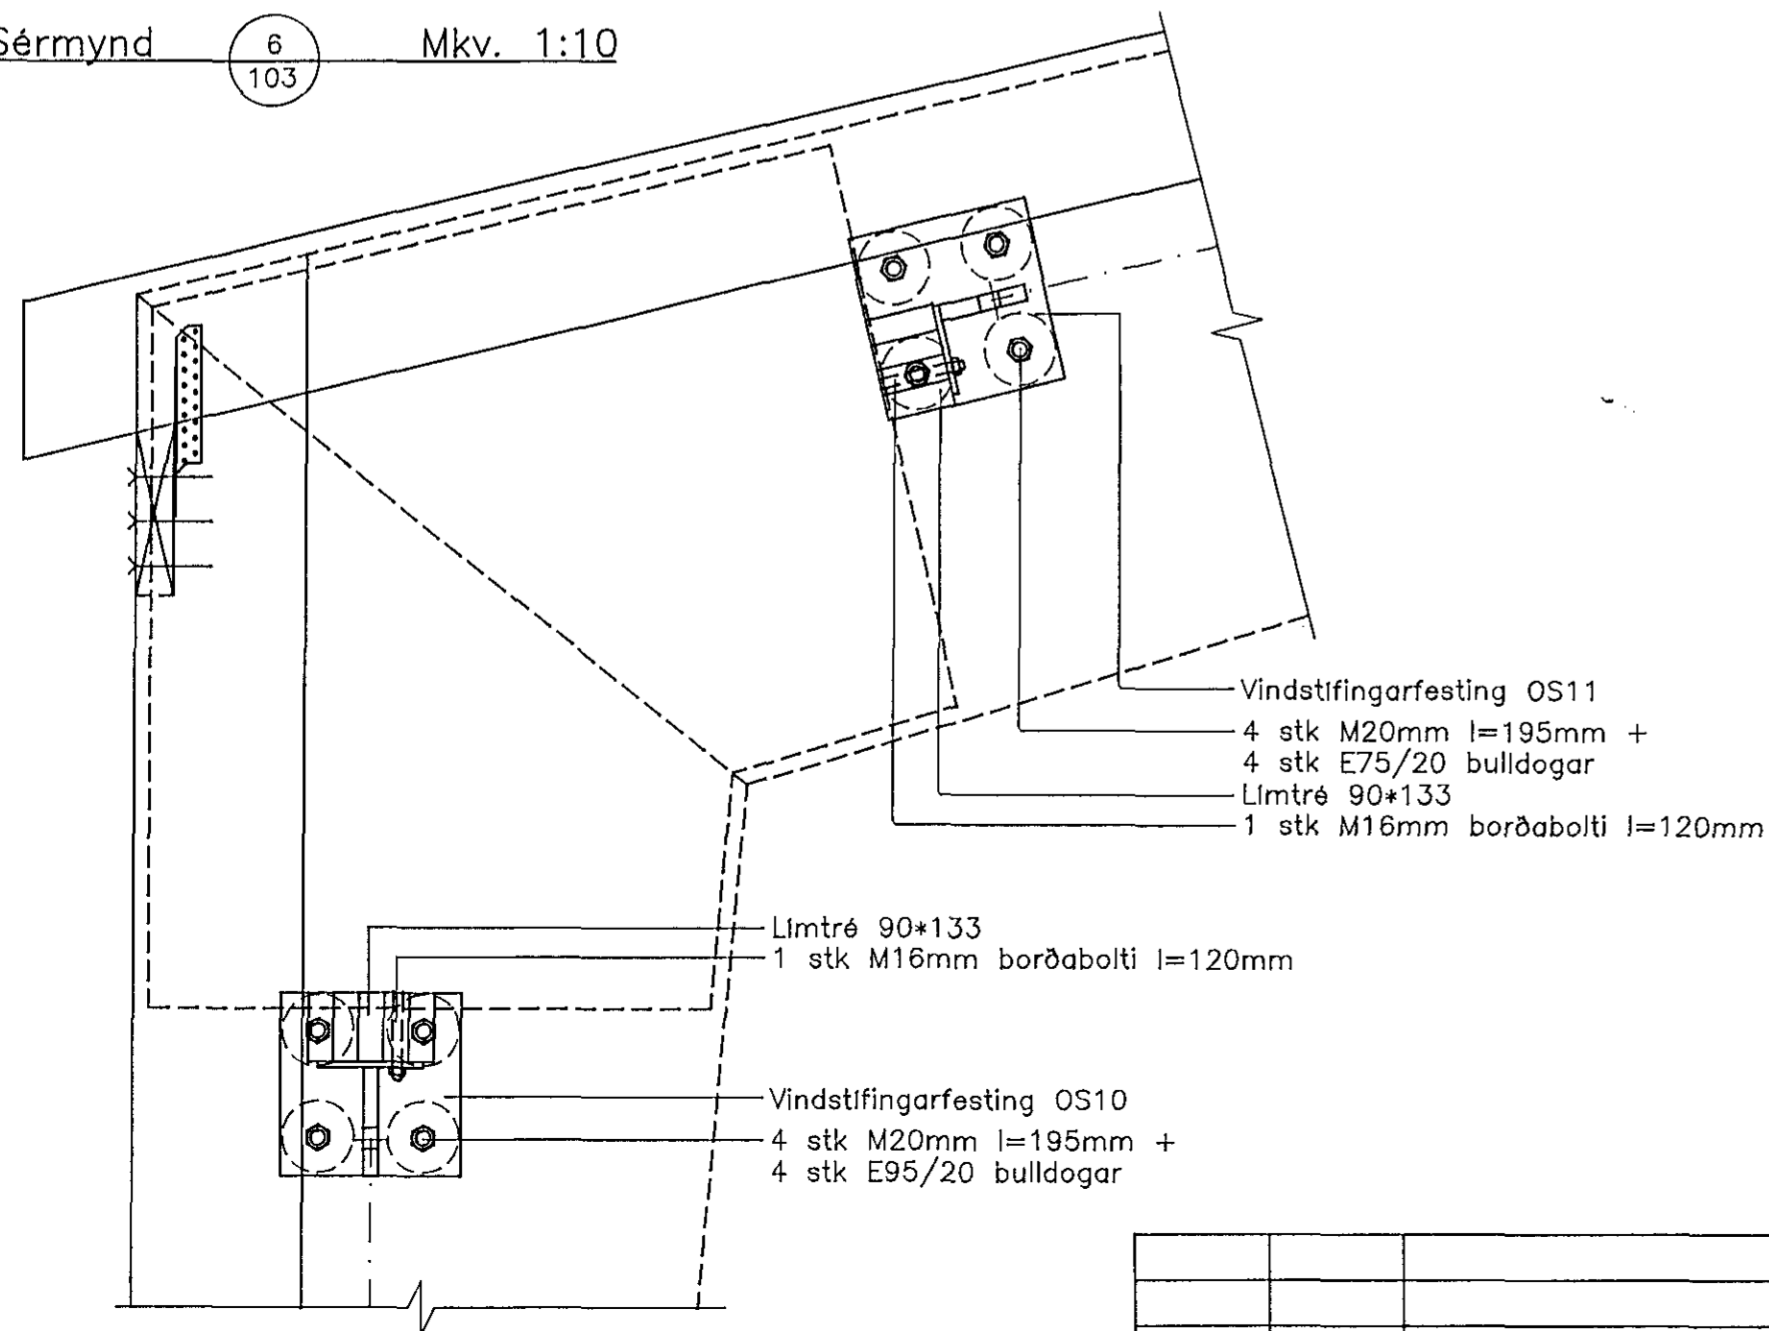

Sérmynd 5 Mkv. 1:10

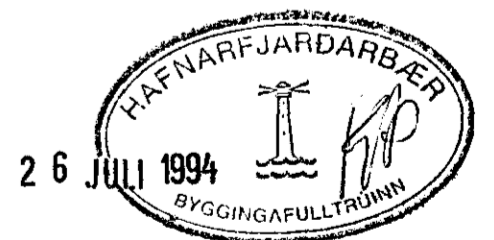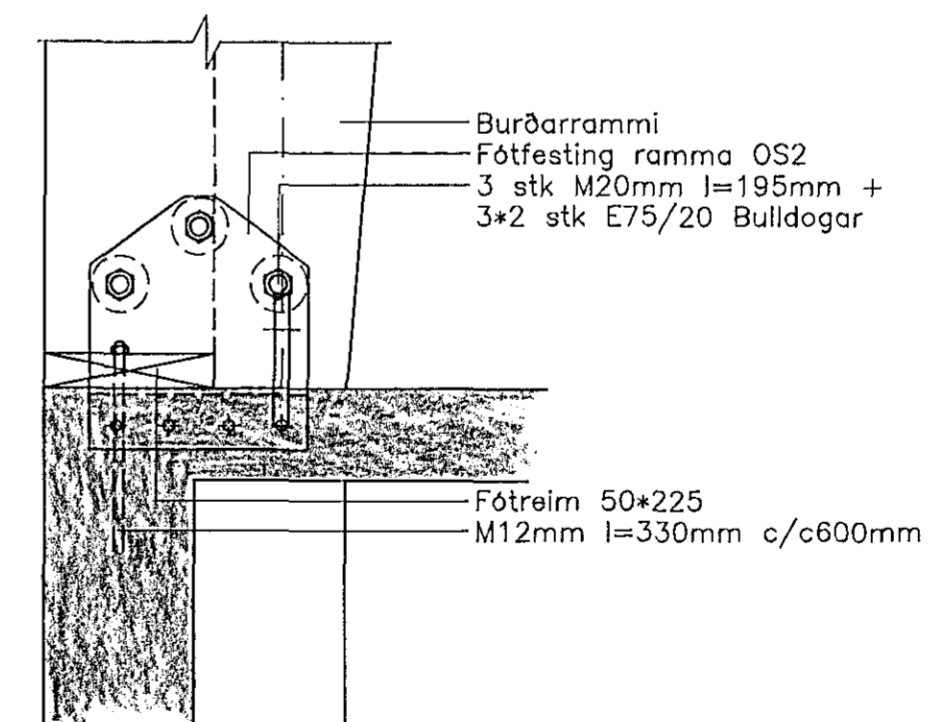

OSEY-104.DWG

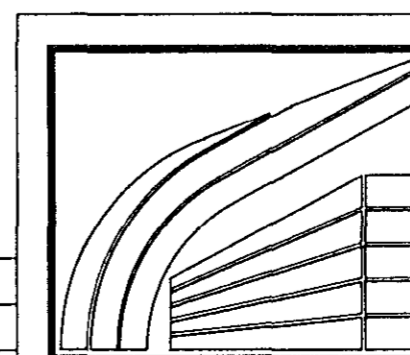

**LÍMTRÉ HF.** FLÚÐUM S: 98-66750  
 REYKJAVÍK S: 91-687202

Óseyrarbraut 4, Hafnarfirði

Vindstífging - sérmyndir

TEIKN.	DAGS.	94.07
REIKN.	VERK	
YFIRF.	BLAD	104
MKV.	1:50, 1:10	

*[Handwritten signature]*

Breyting	Dags.	Skýring	Br.