


**FESTIJÁRN F8 1:5**

7 STK.


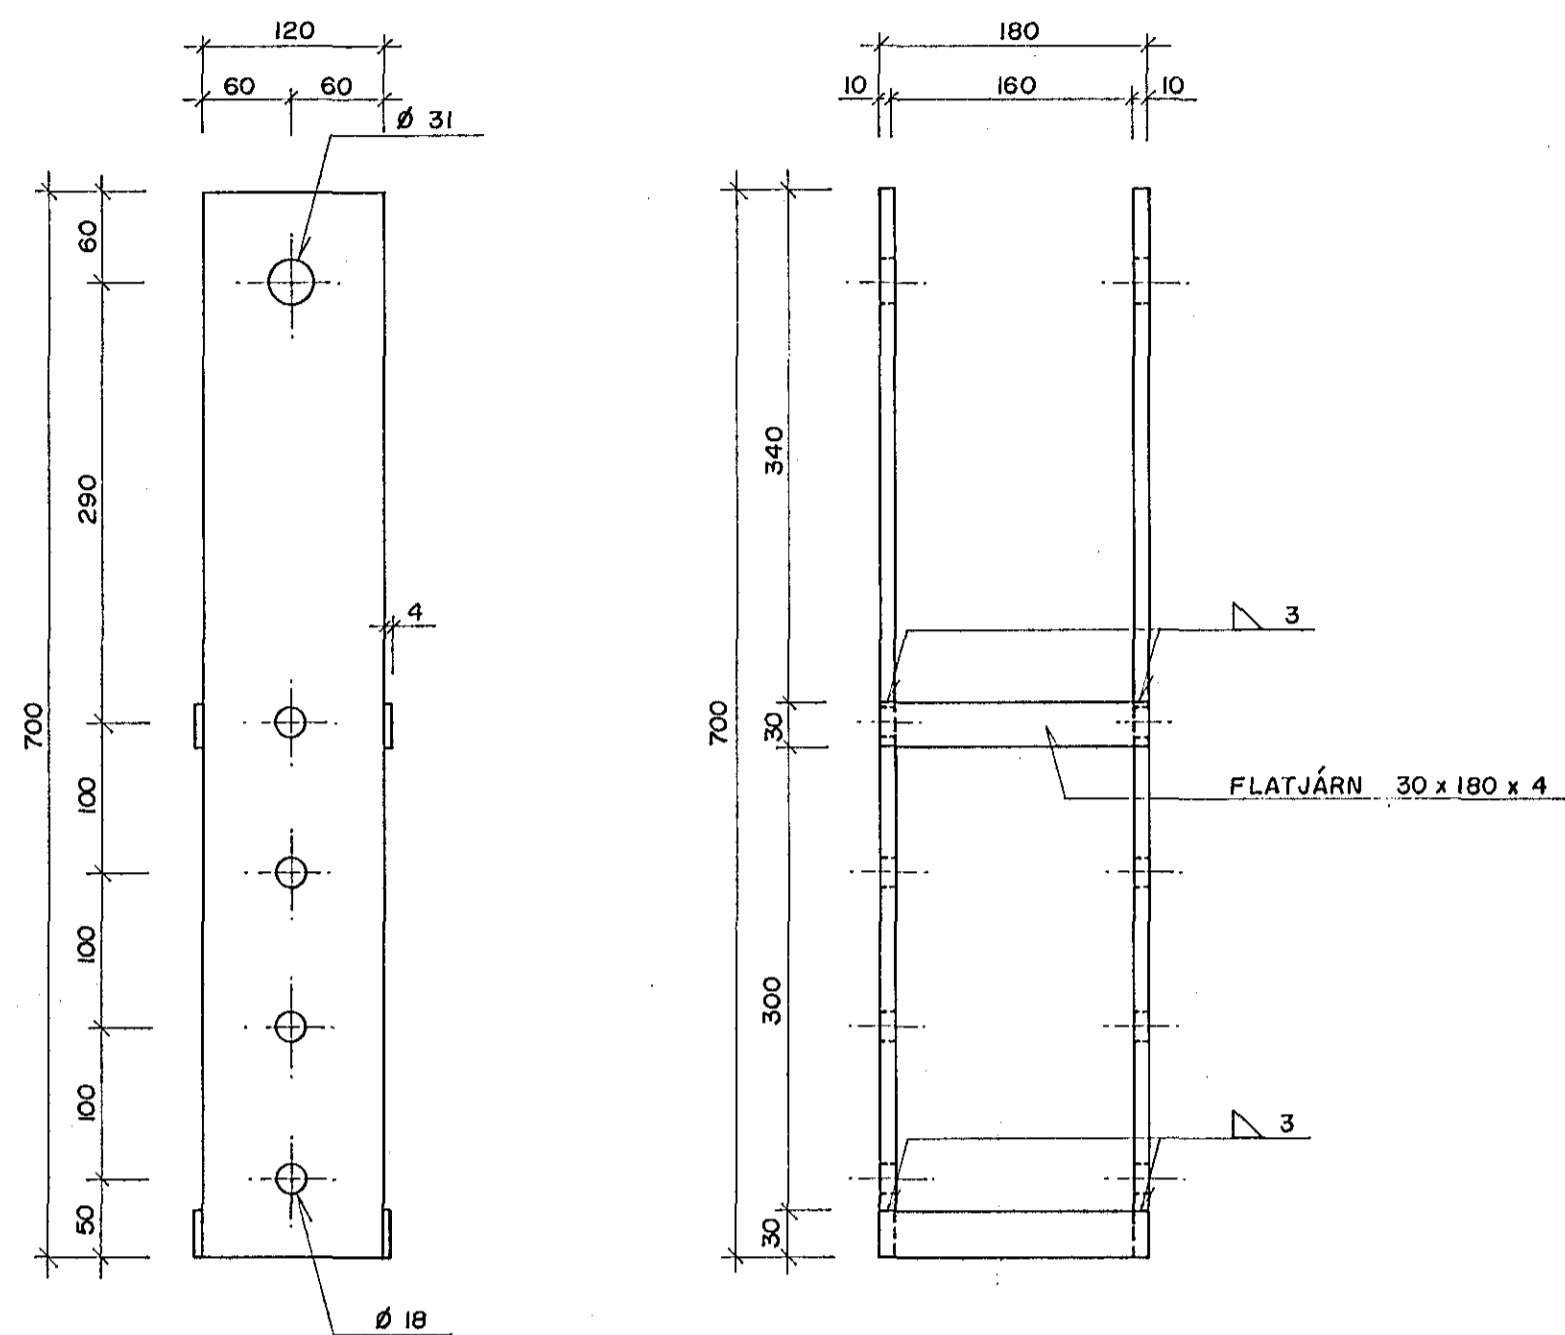


**FESTIJÁRN F9 1:5**

4 STK.


F10 MÁL INNAN SVIGA 1 STK.

F11 SPEGLIMYND AF F10 1 STK.

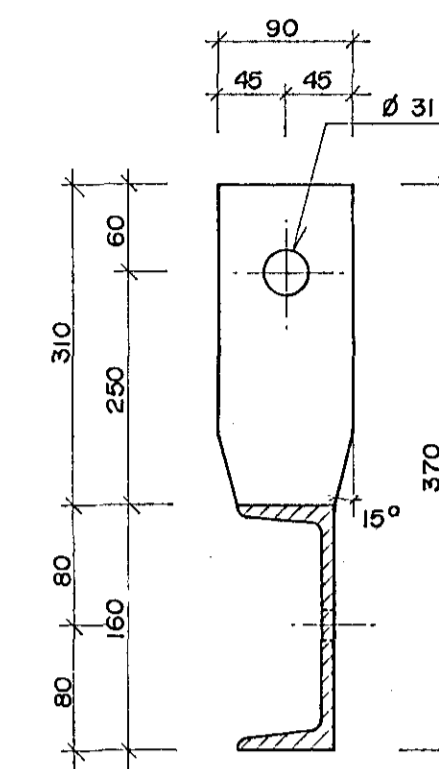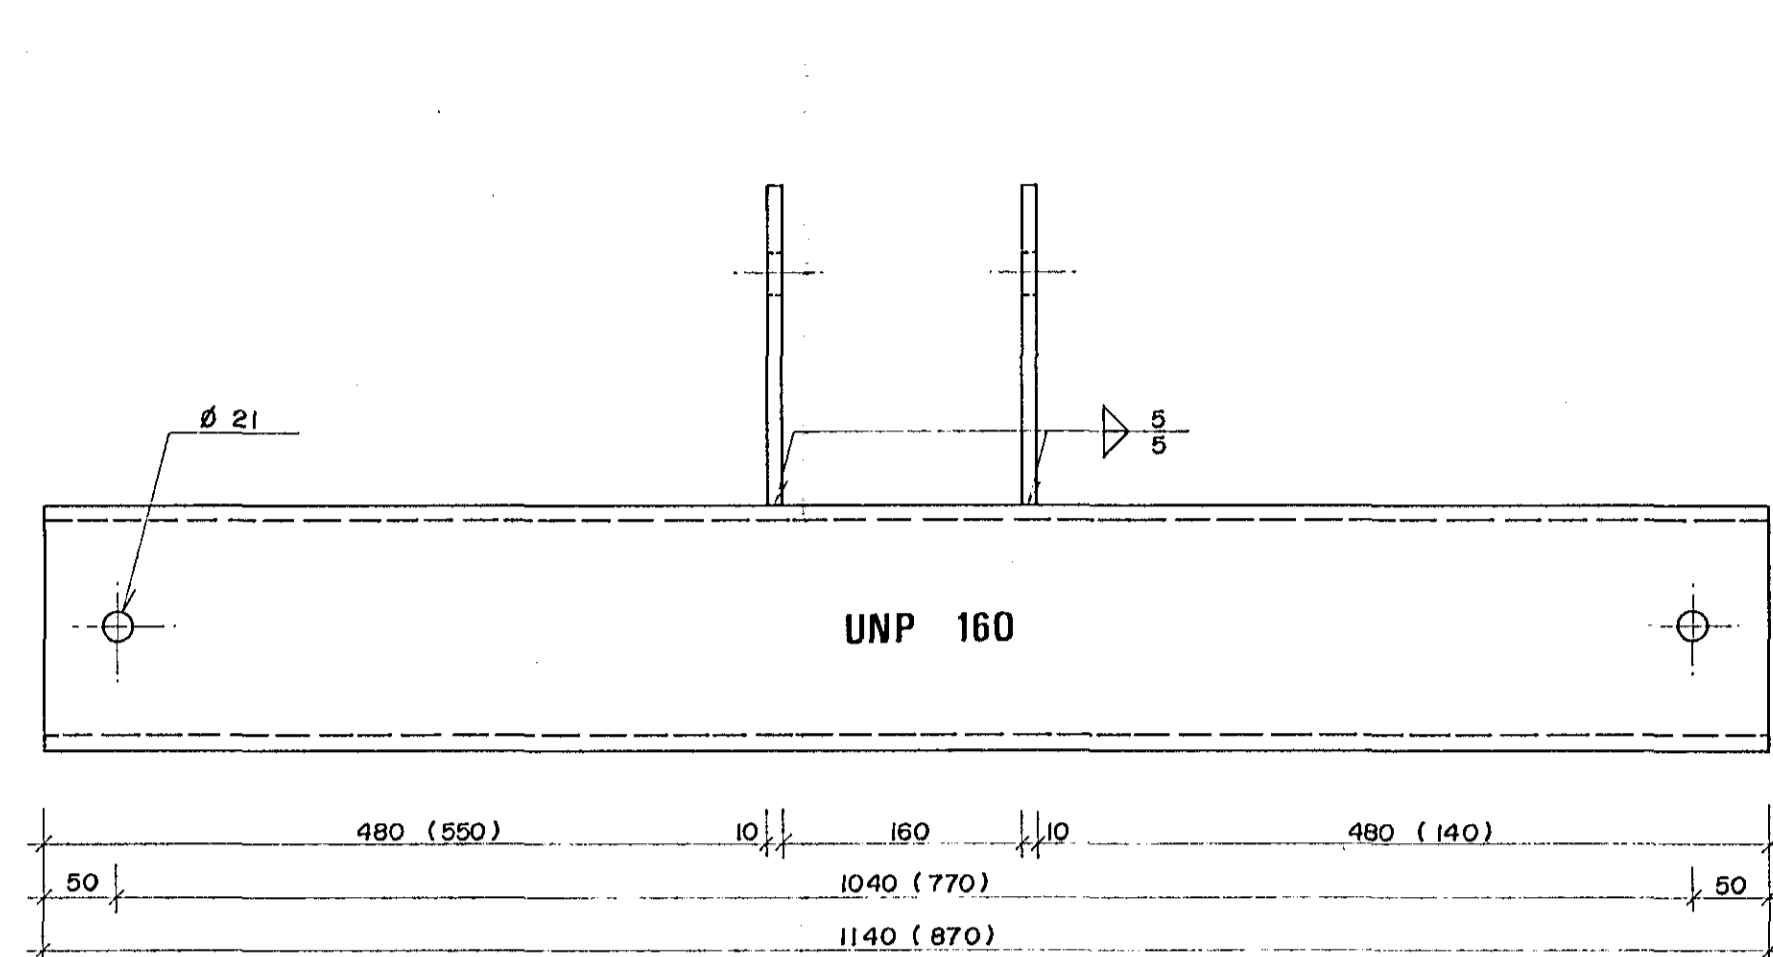


**FESTIJÁRN F12 1:5**

8 STK.

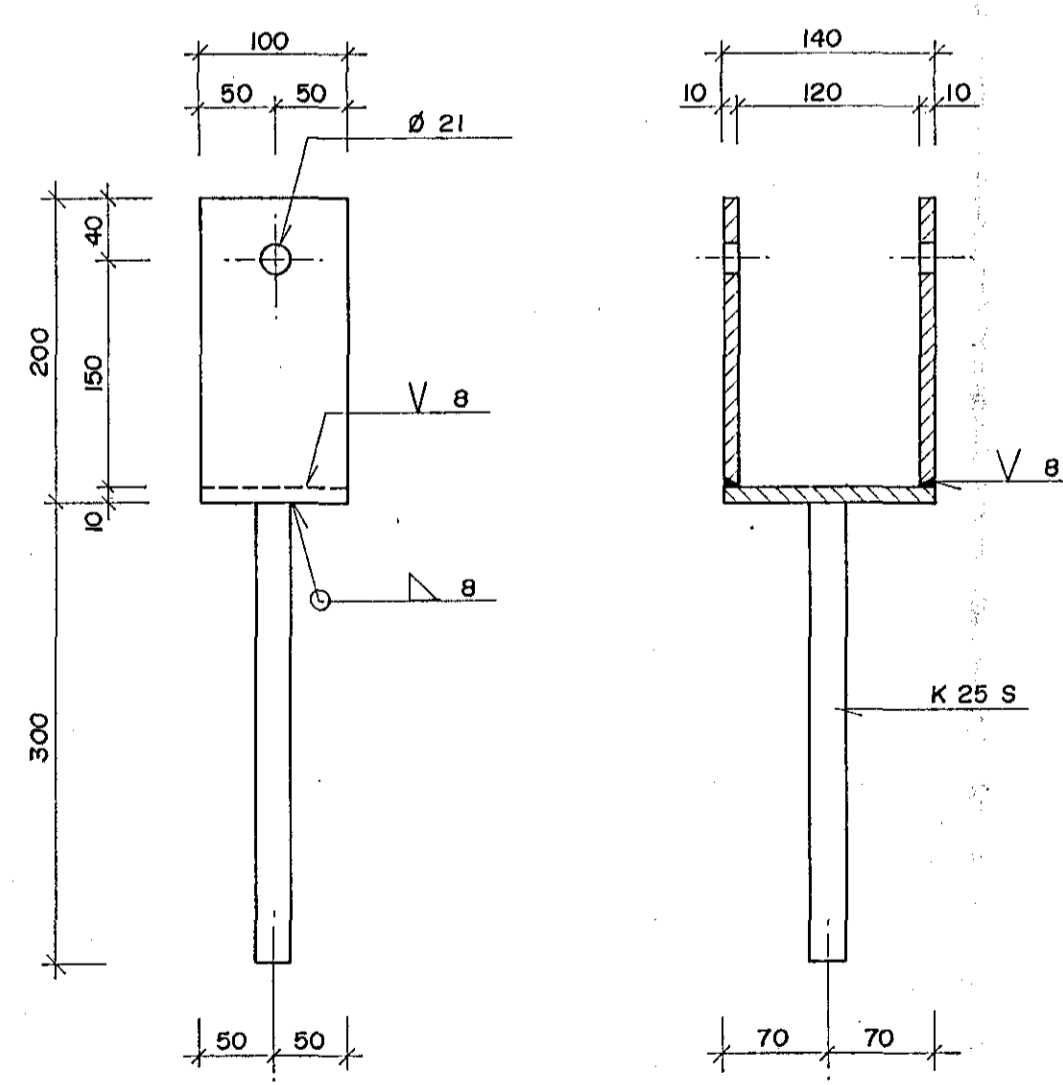

**SKÝRINGAR :**

FESTIJÁRN SKAL SMÍÐA ÚR STÁLI ST 37 SKV. DIN 17.100 .  
ÓNEFND MÁL ERU Í mm .

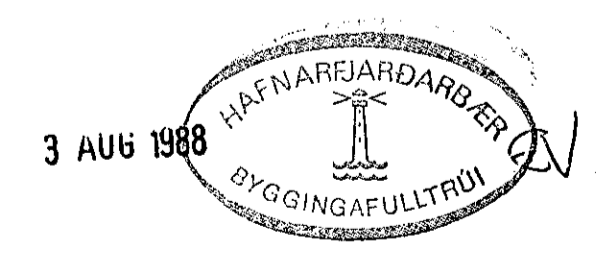

<b>EIMSALT HAFNARFIRÐI</b>					
BR.	DAG.	BREYTING			
			<b>FESTIJÁRN F8 - F12</b>		
			<b>SMÍÐATEIKNING</b>		
<b>VERKFRÆÐISTOFA</b>		REYKJAVÍK, Þ. 3. 5. '88	KVARDI	1:5	
TEIKN.	GRD.	REIKN.	VERK	BL. NR.	BR.
		G.M.J.			
ATH.	SAMP.		87 III	3.23	
<small>BORGARTUNN 20 105 REYKJAVÍK SIMI 29940 &amp; 29941</small>					