




SNID A-A, Mkv. 1:20

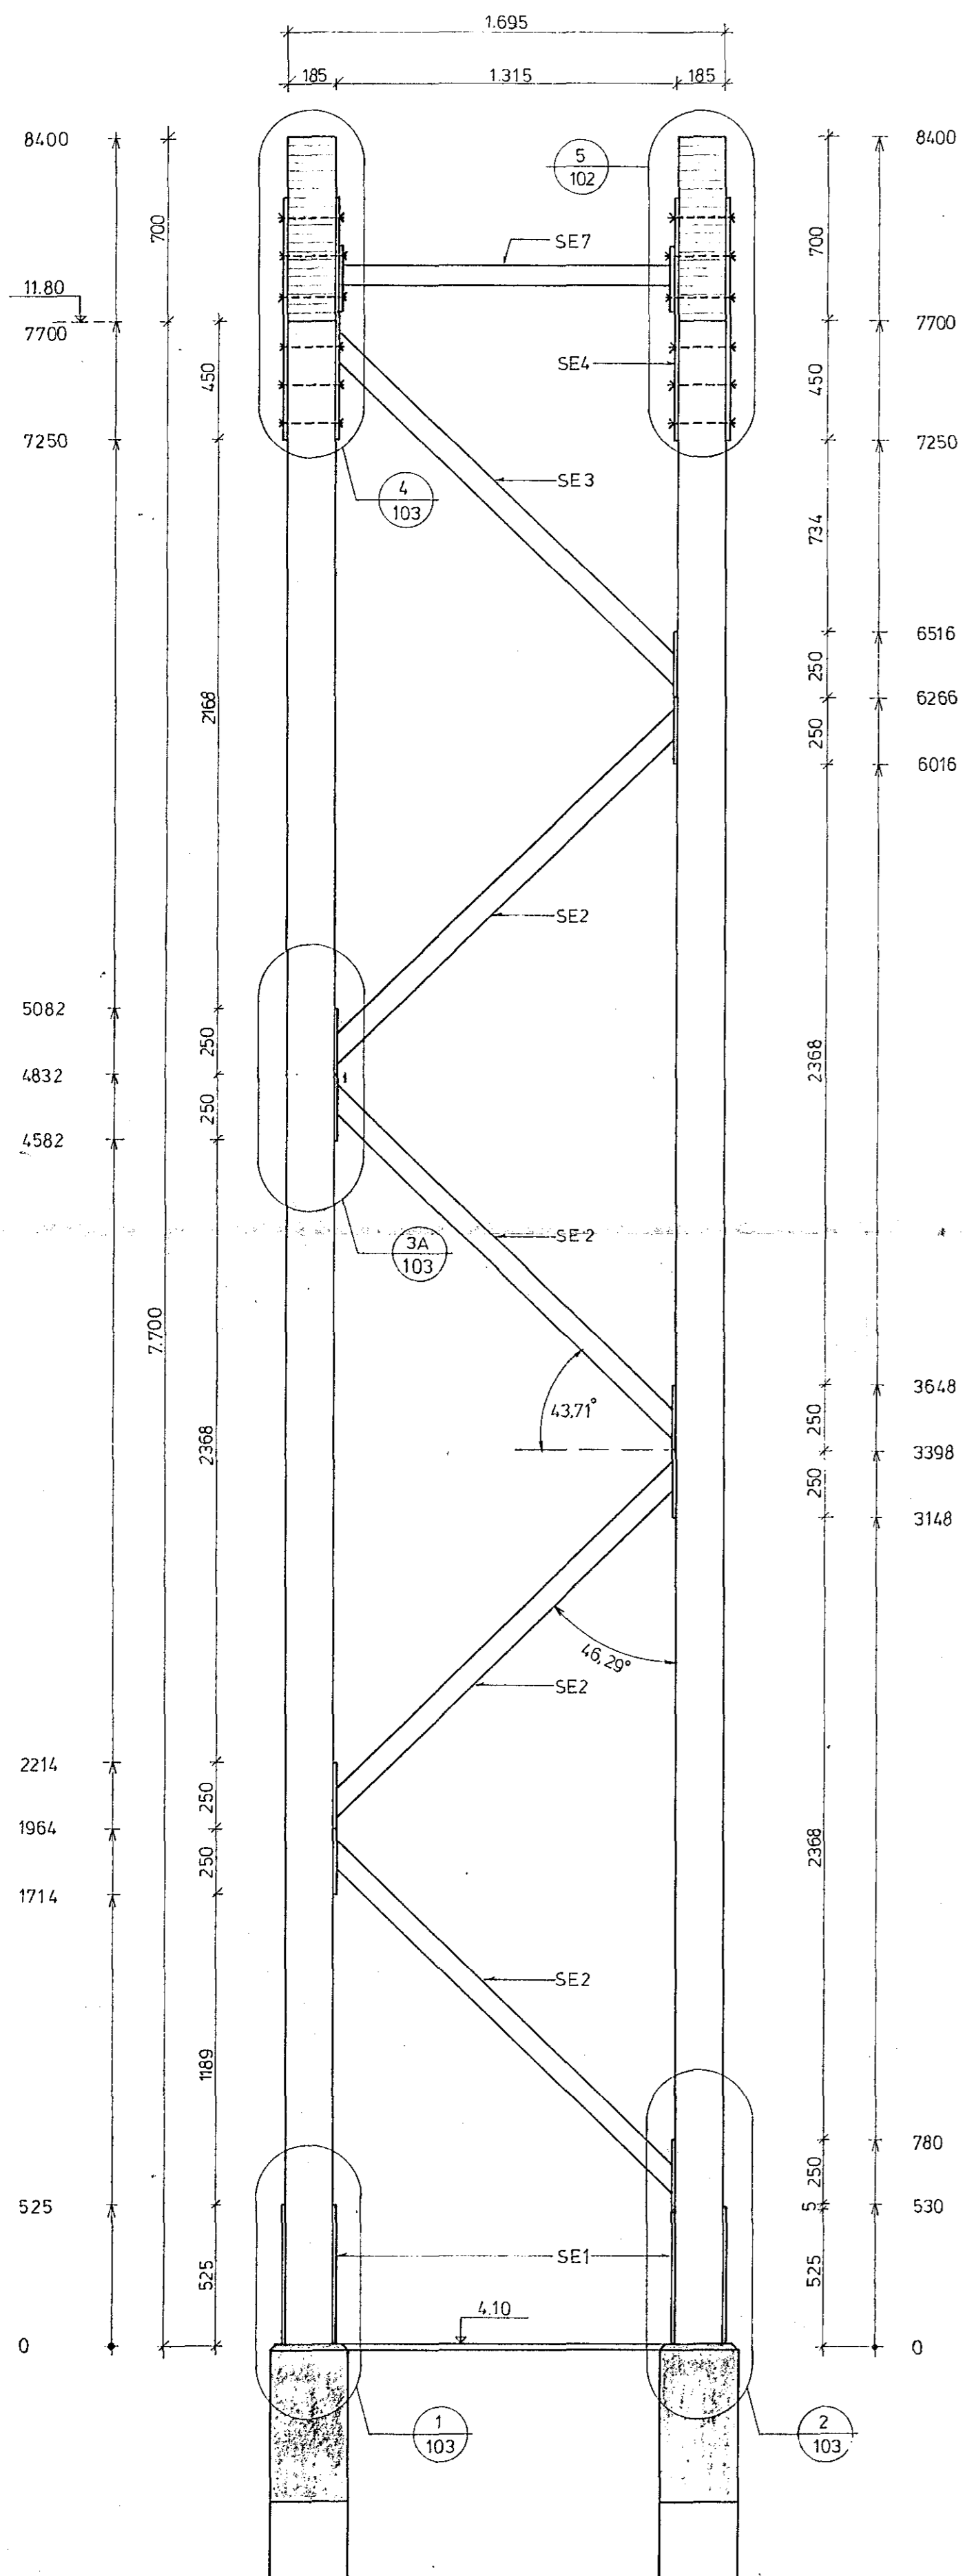


SNID B-B, Mkv. 1:20

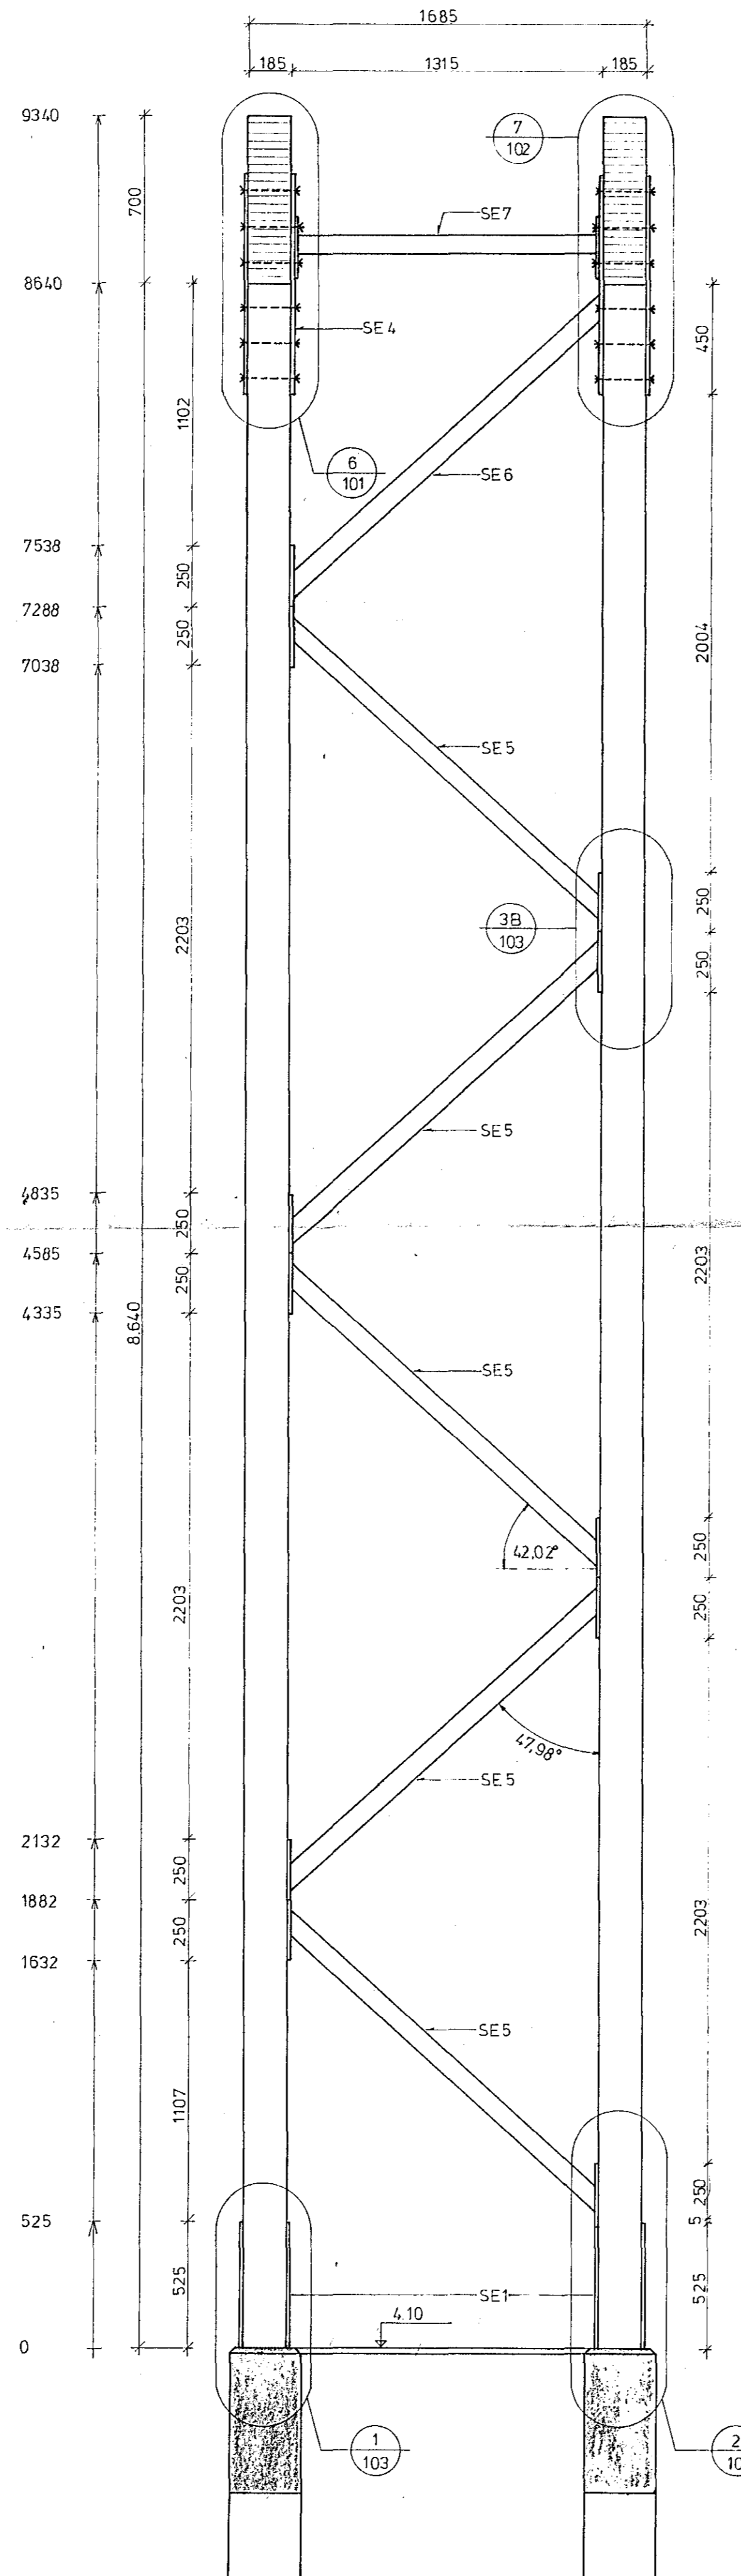


SÉRMYND 7, Mkv. 1:10

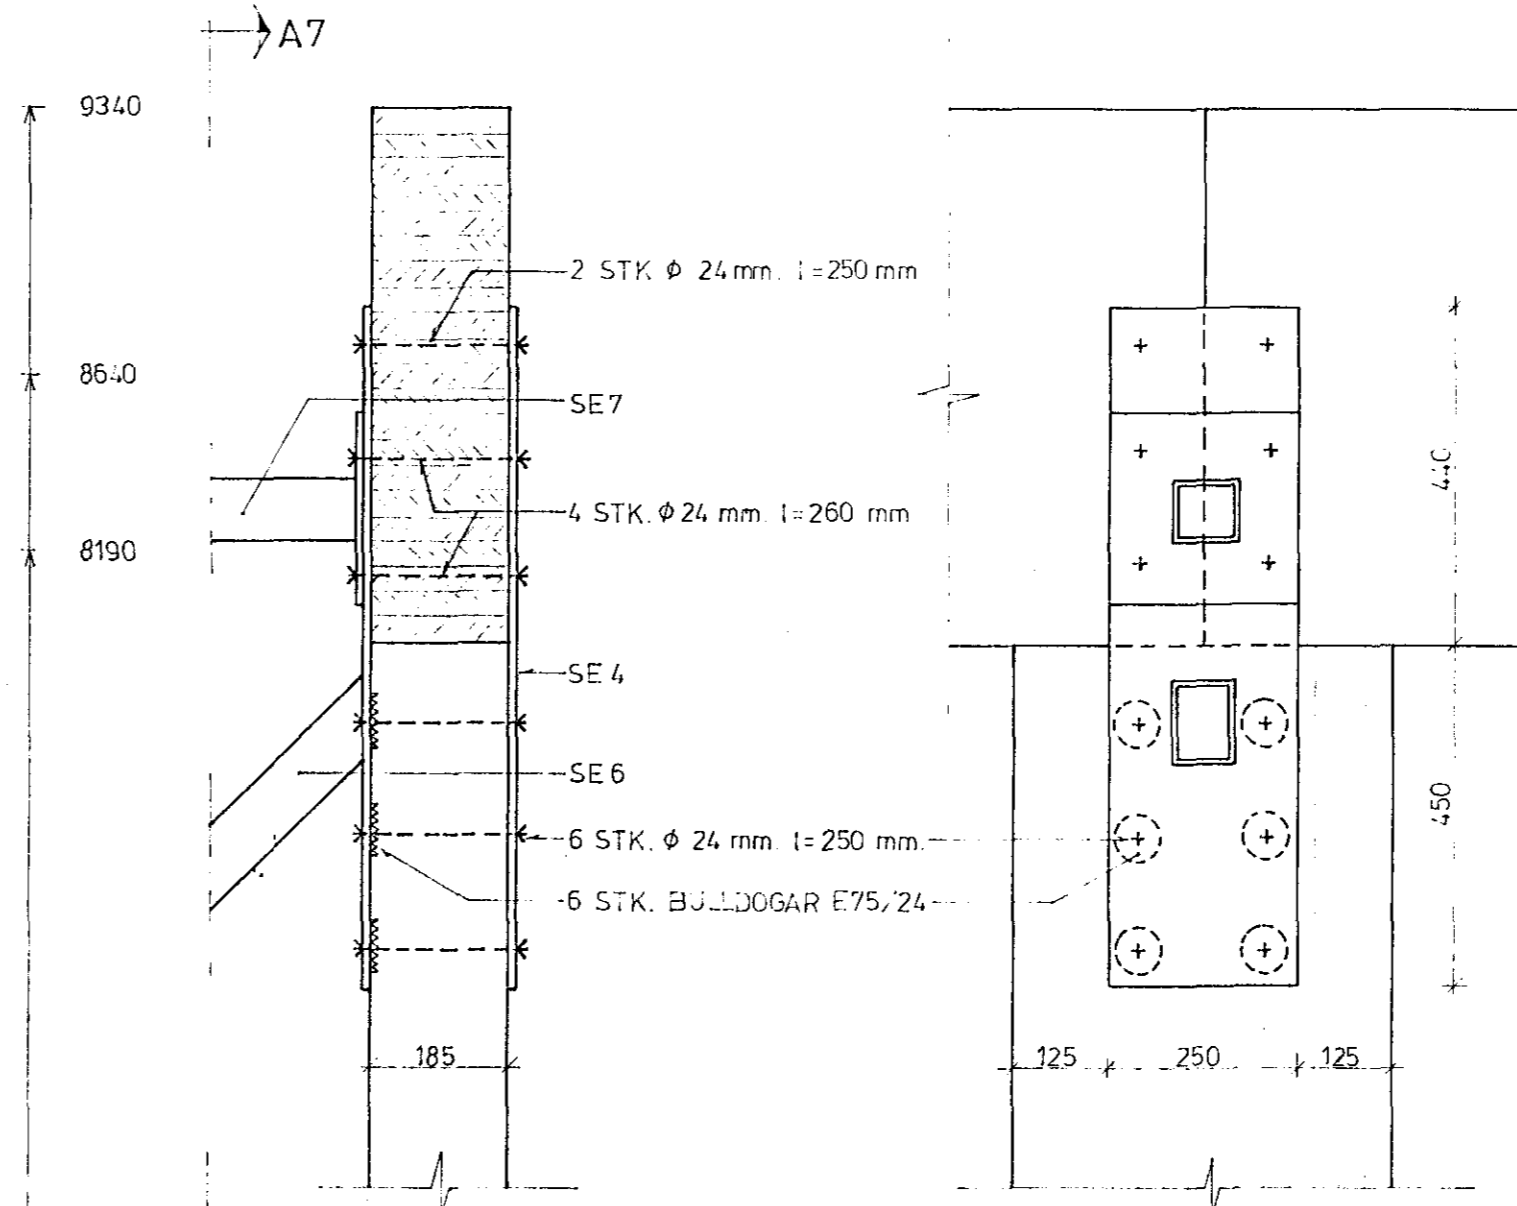


SNID A7-A7

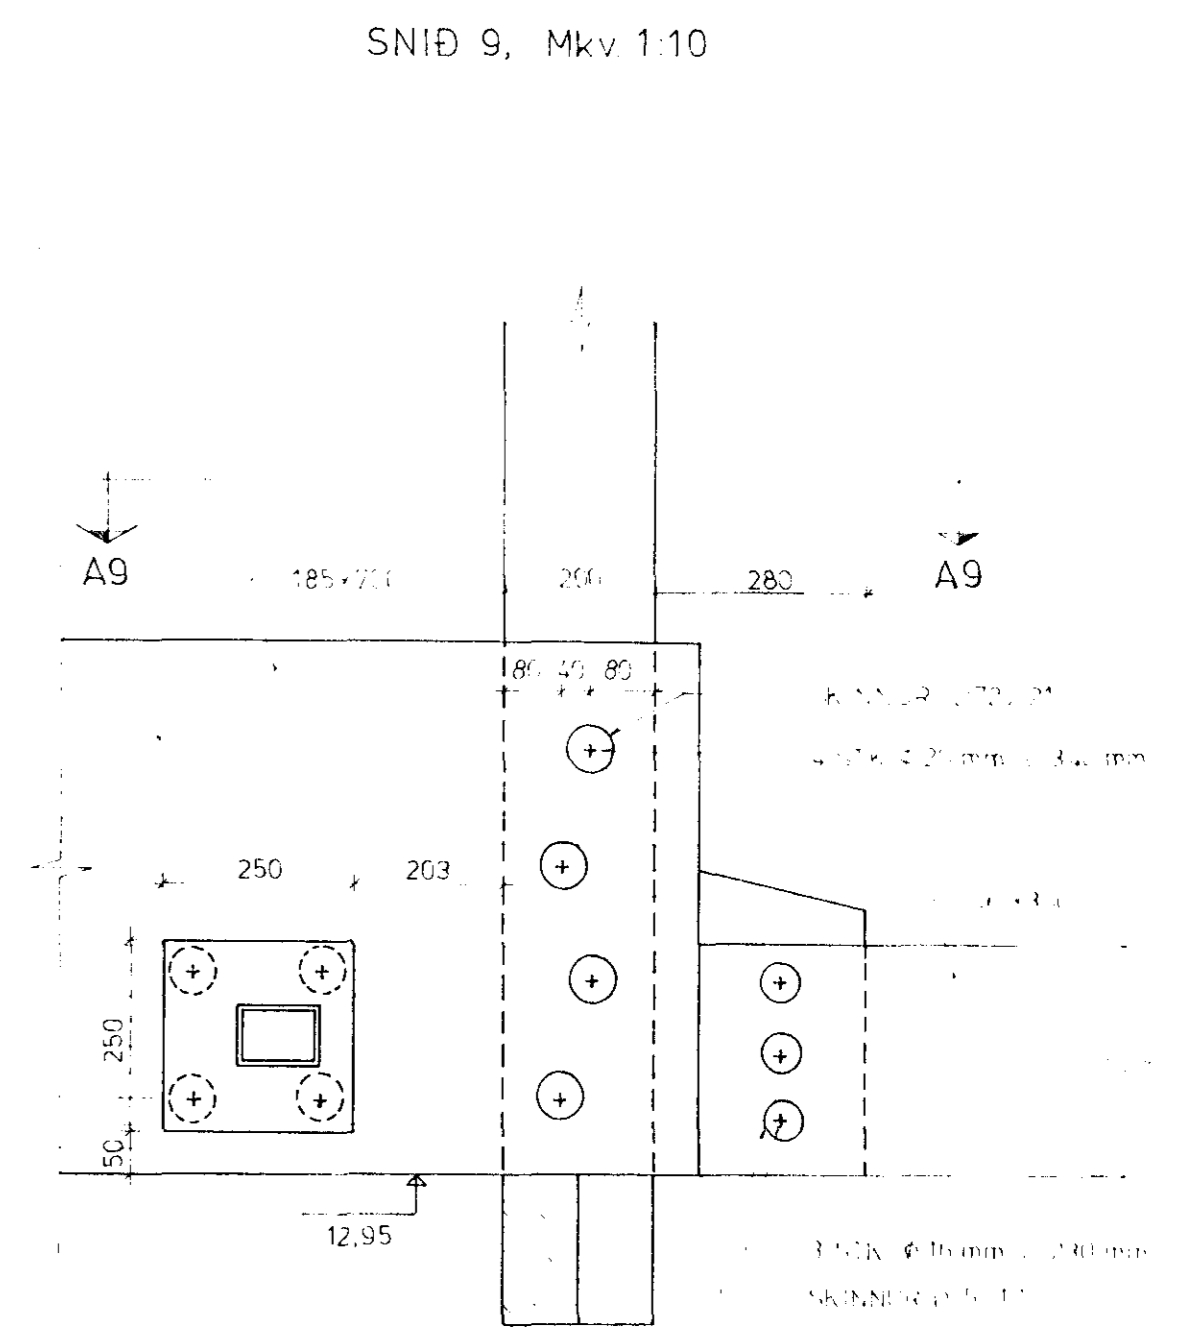


SNID 9, Mkv. 1:10

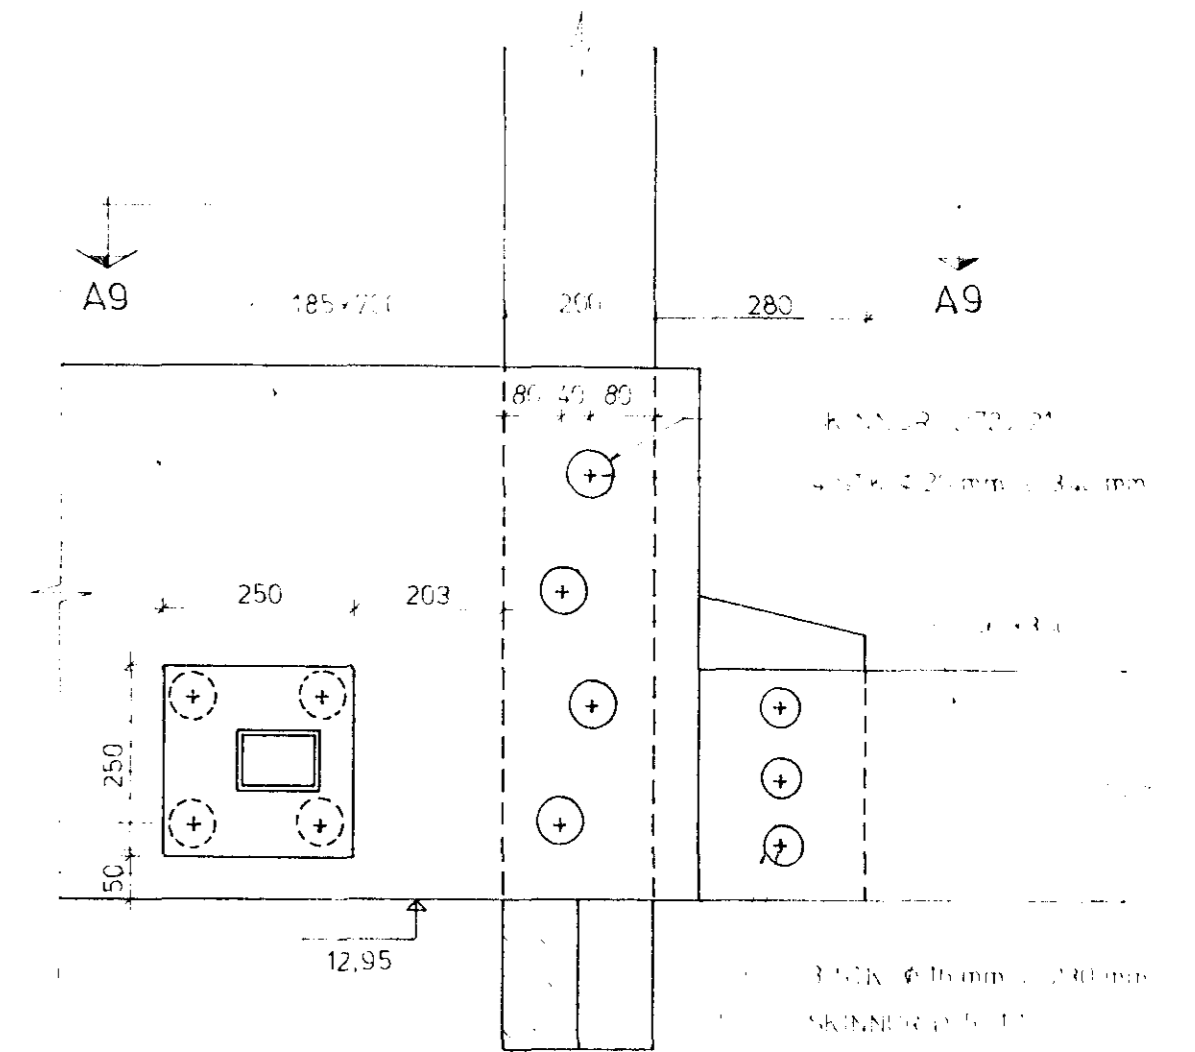



SÉRMYND 5, Mkv. 1:10

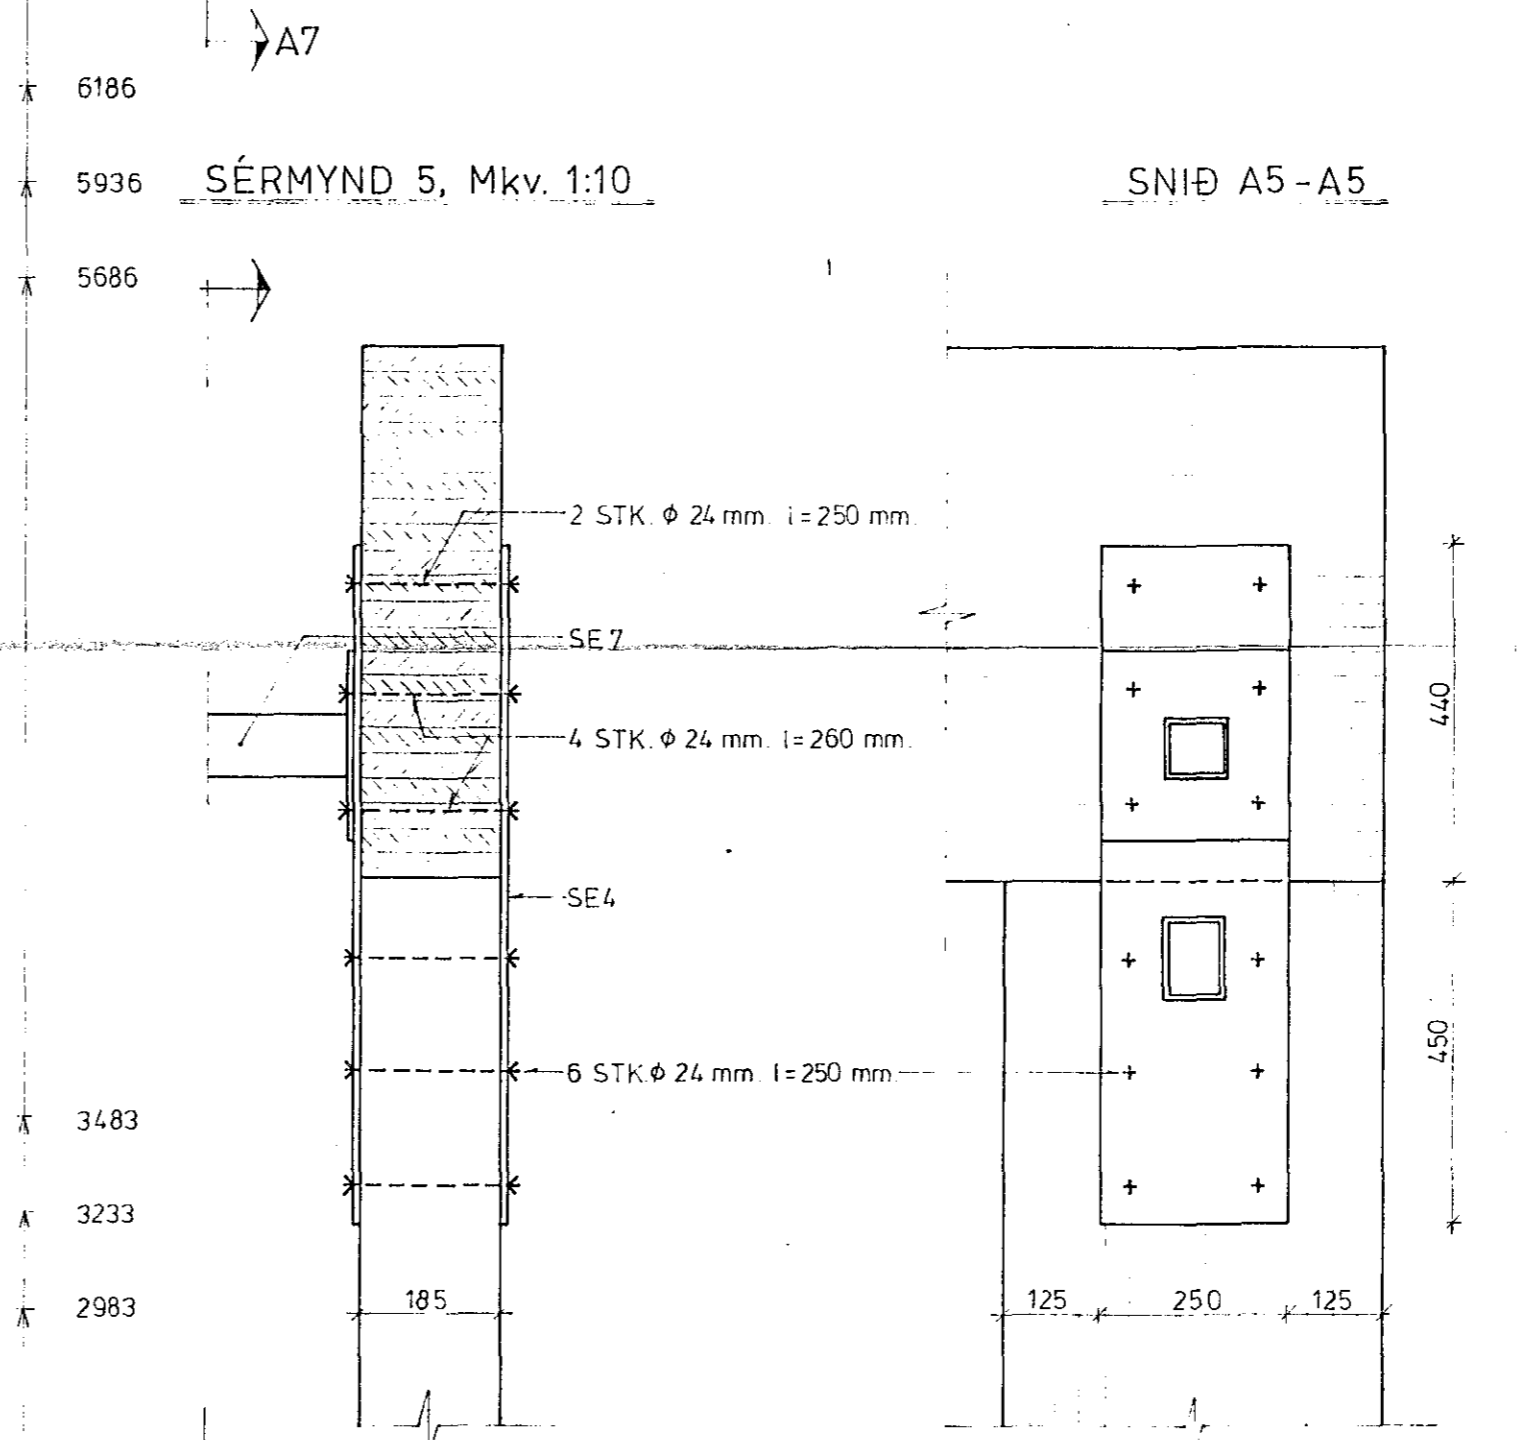

SNID A5-A5

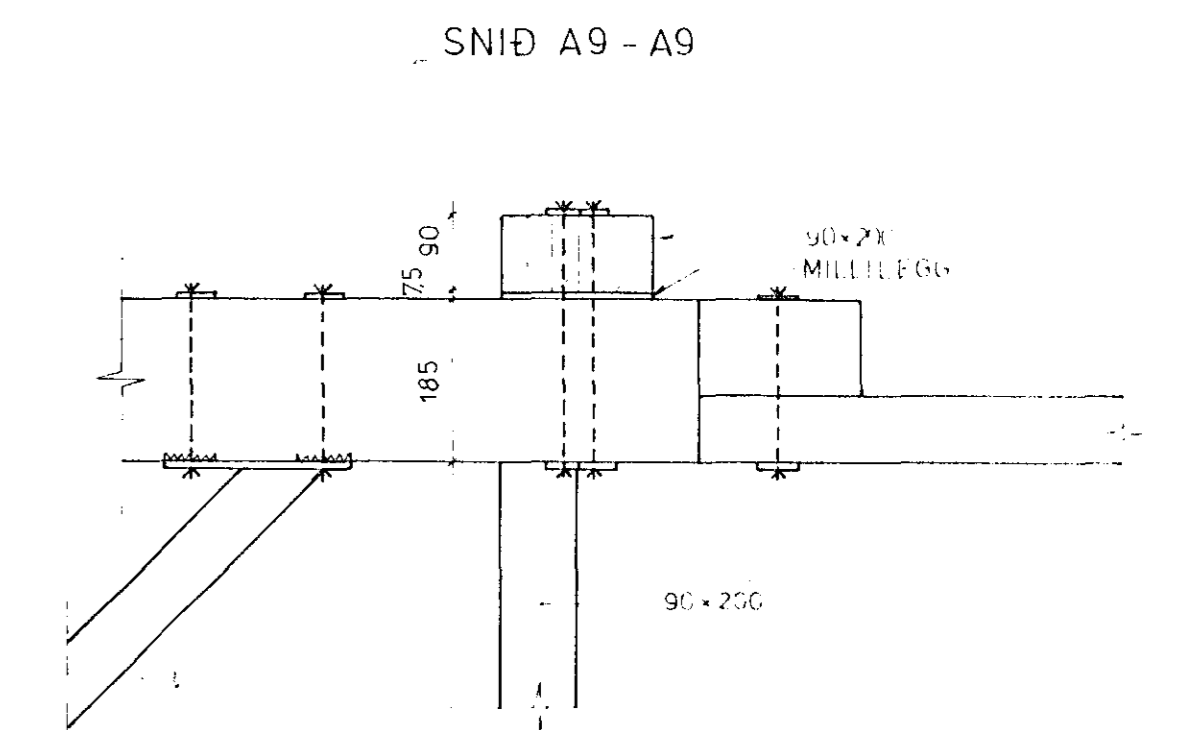

SNID A9-A9

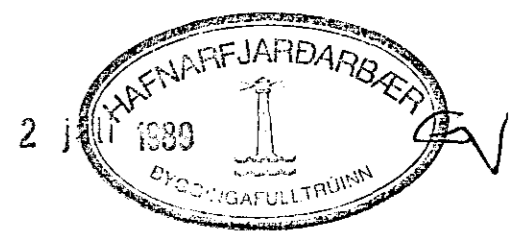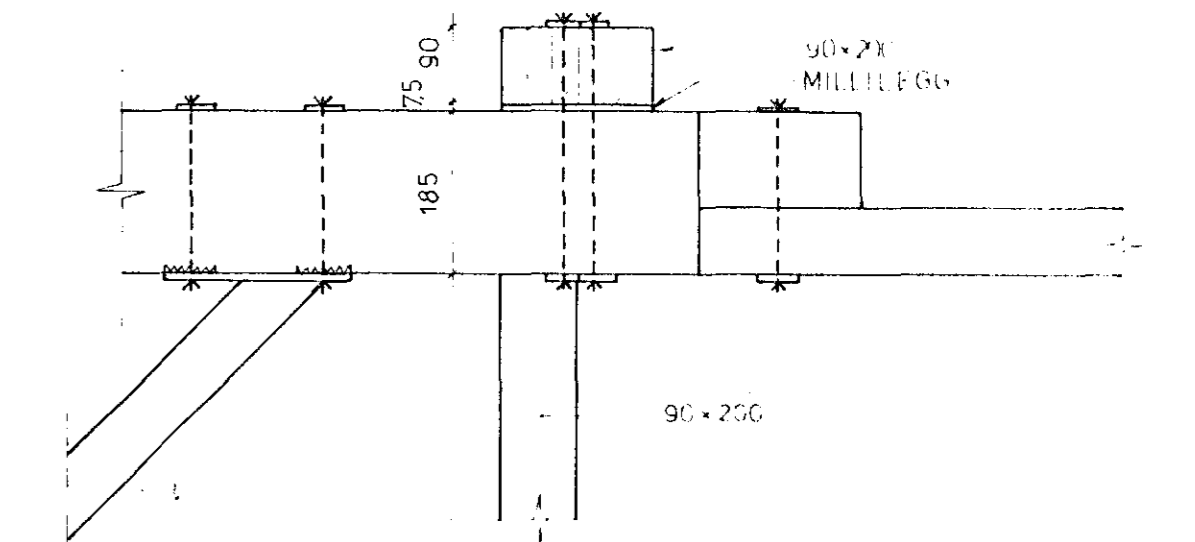

MIRK. NR.	HEITI	FJÖLDI STK.	TEIKN. NR.	EFNI	PUNGI KG.
	EIMSAFT HAFNARFIRÐI			TEIKN. Mest af R. 201	
	SÚLUR UNDIR LÍMTRÉSBRÚ			EFNI	
	UNNIB FYRIR KLAKKA LÓPAVOGI			KVARDI = 1:10 og 1:20	
				KEMUR Í STAD TEIKN. NR.	
				Teikn. nr. 41-28-1	
				TEIKN. NR.	KEMUR Í STADIN
<b>INTEK</b>		ÍSLENSKA IÐNÆKNIPJÓNUSTAN H.F.			
		HAFNARFIRÐI			
		SÍMI: 54904 - TELEX: 2349			