
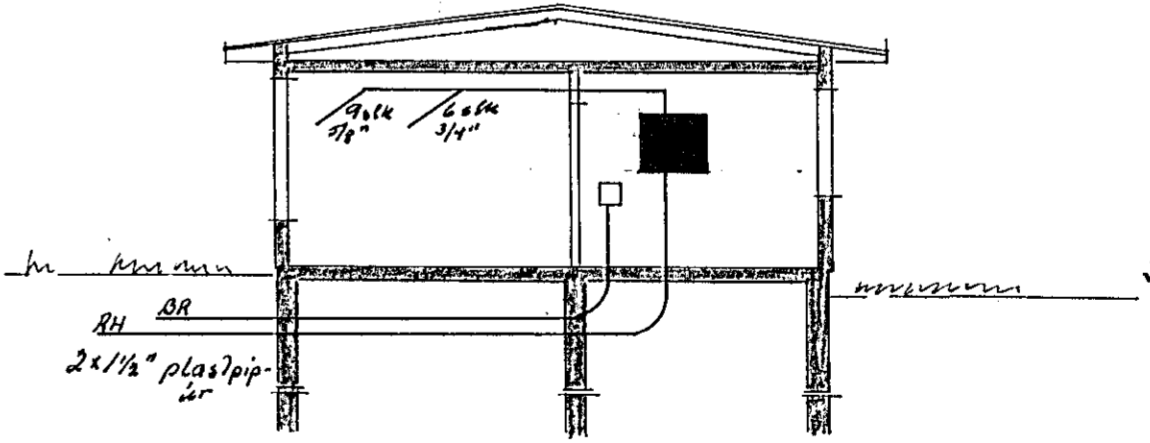
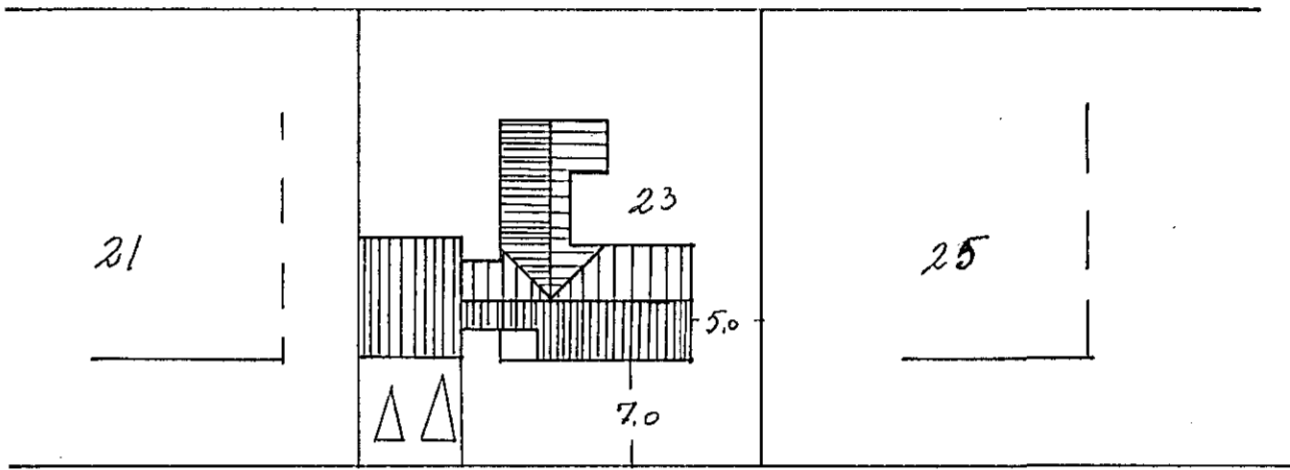


Húsveita nr. 1328 Teikning nr. 1528
 Samþykkt þ. 26. 7 1974
 f.h. RAFVEITU HAFNARFJARDAR
Björn Jónsson
 Eftirlitsmaður rafslagna

Inntök samþykkt 26. 7 1974
 f.h. RAFVEITU HAFNARFJARDAR
 Verkstjórn

Hendur Hallgrímsson

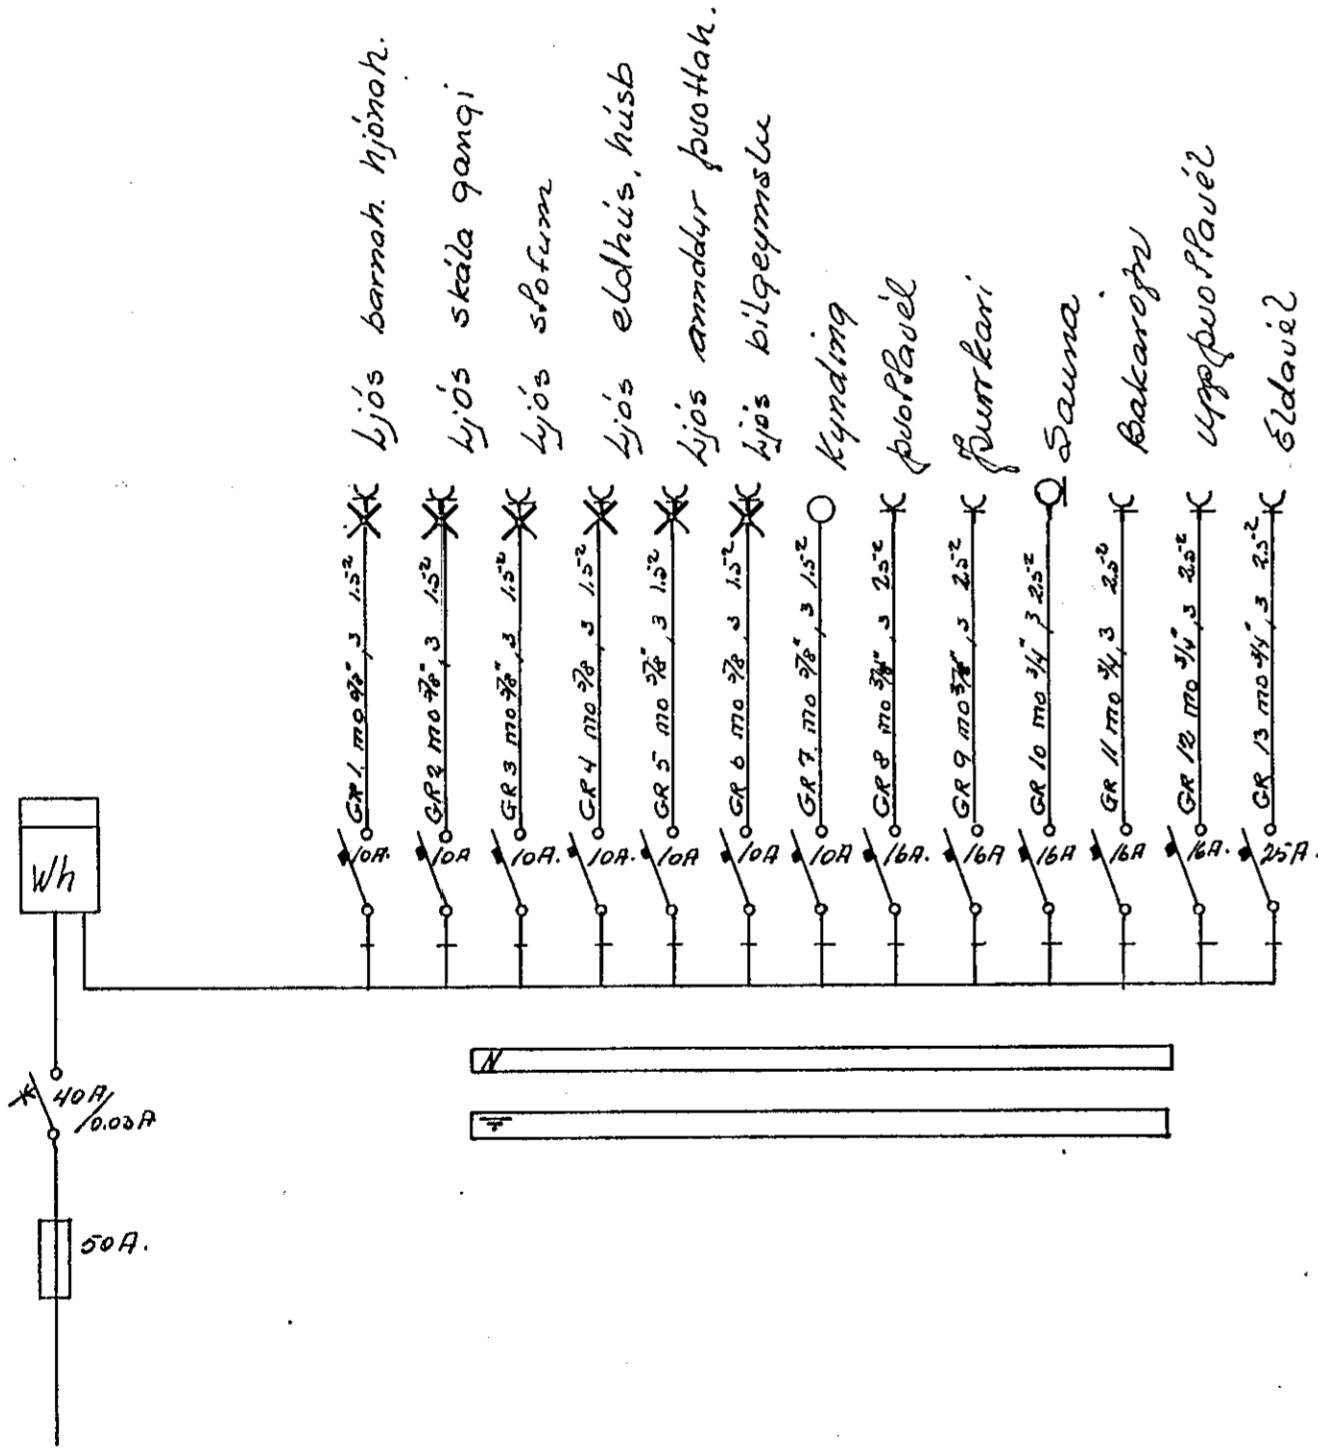

Breytingar	NR	Dags	Nafn	
			Jens Ewertsson	S. 52829
			Norðurvangur 23	H. 28. 1. 76. 5.
			Einlimunarmynd	M 1:100 1:500
			Afskiðunarmynd	NR
			Þverskurður	Bl. 1 af 2
				Daga. Maí 1974
				76.