



plata undir súlu
100x100 30cm fykk.

Löðr 4 slk k22
standi 60cm upp
fyrir steypuskil


Einangrun skv.
sérteikningu

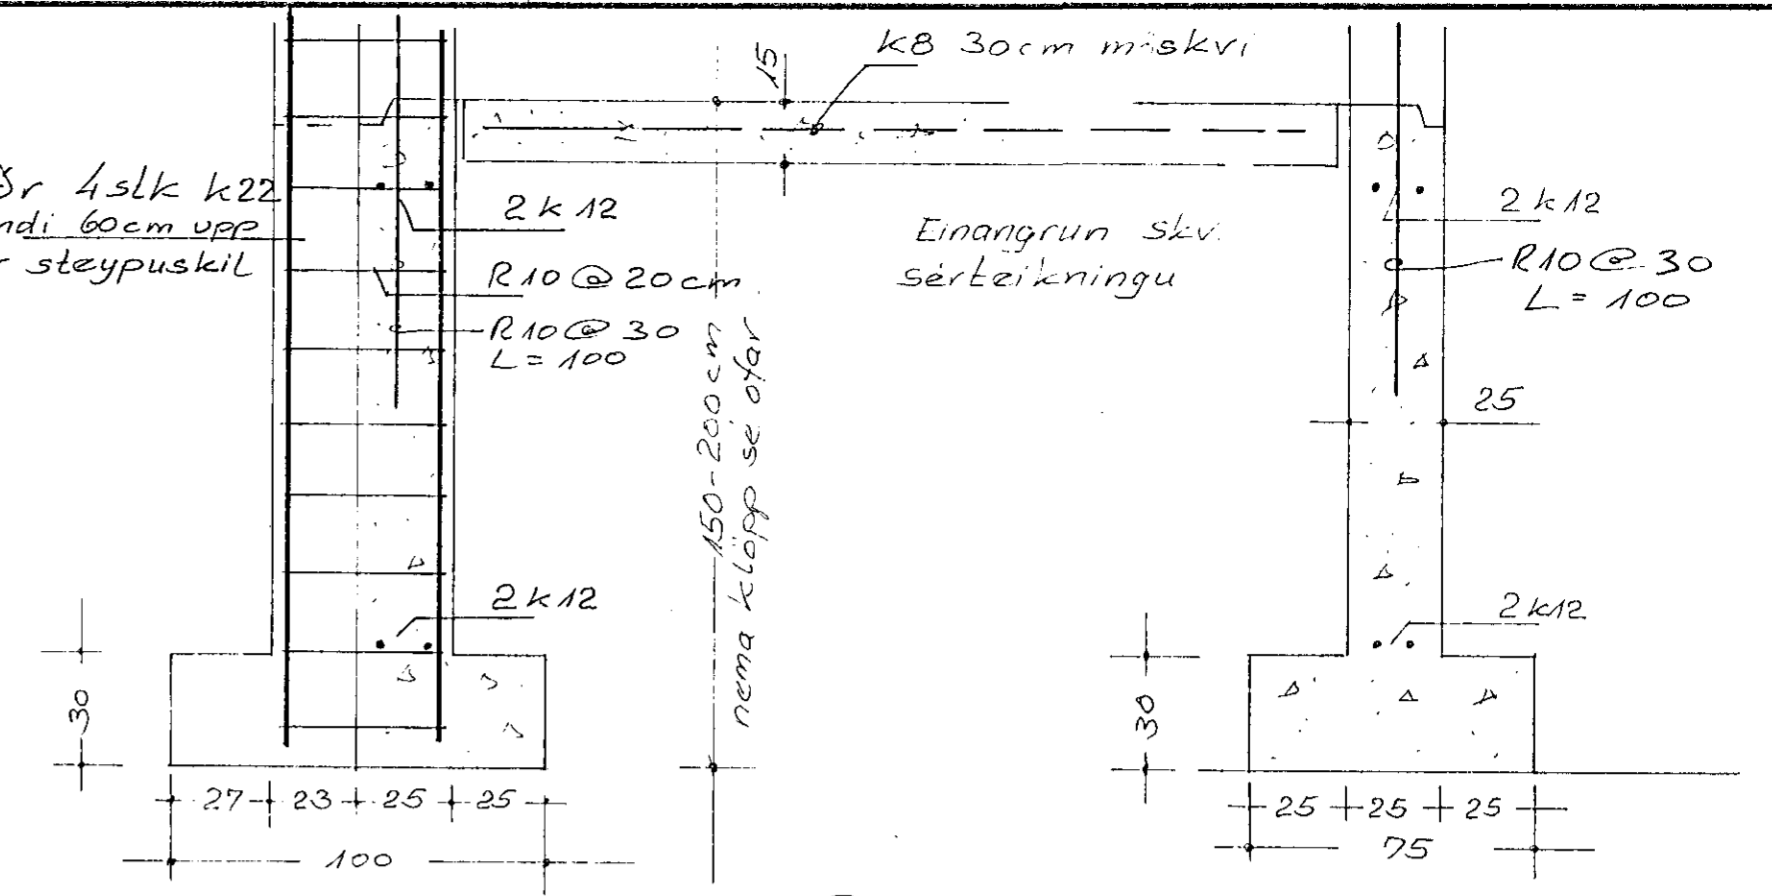

SNID AA
1:20

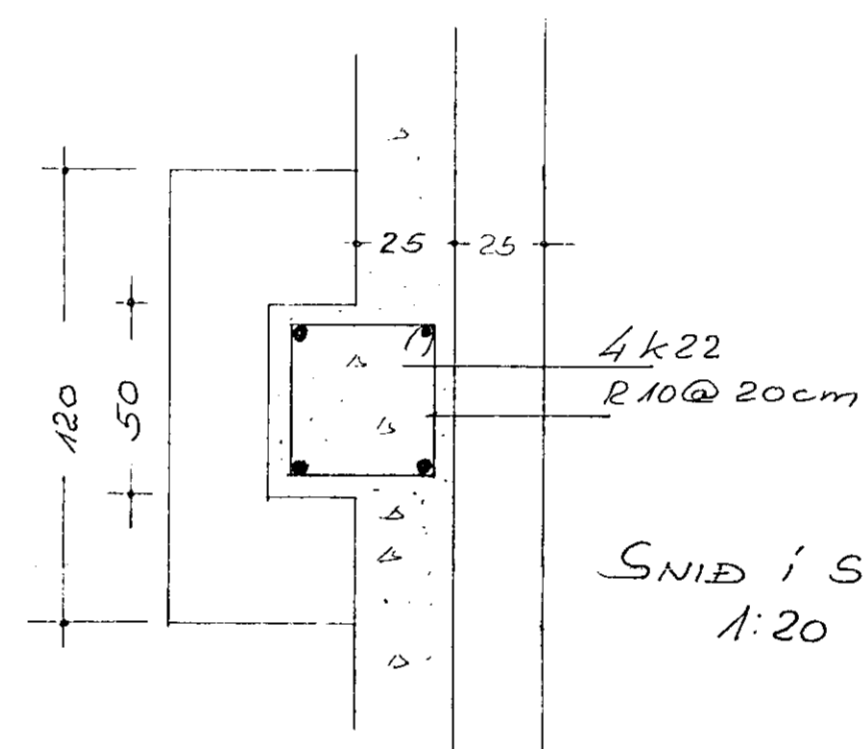

SNID i súlu
1:20

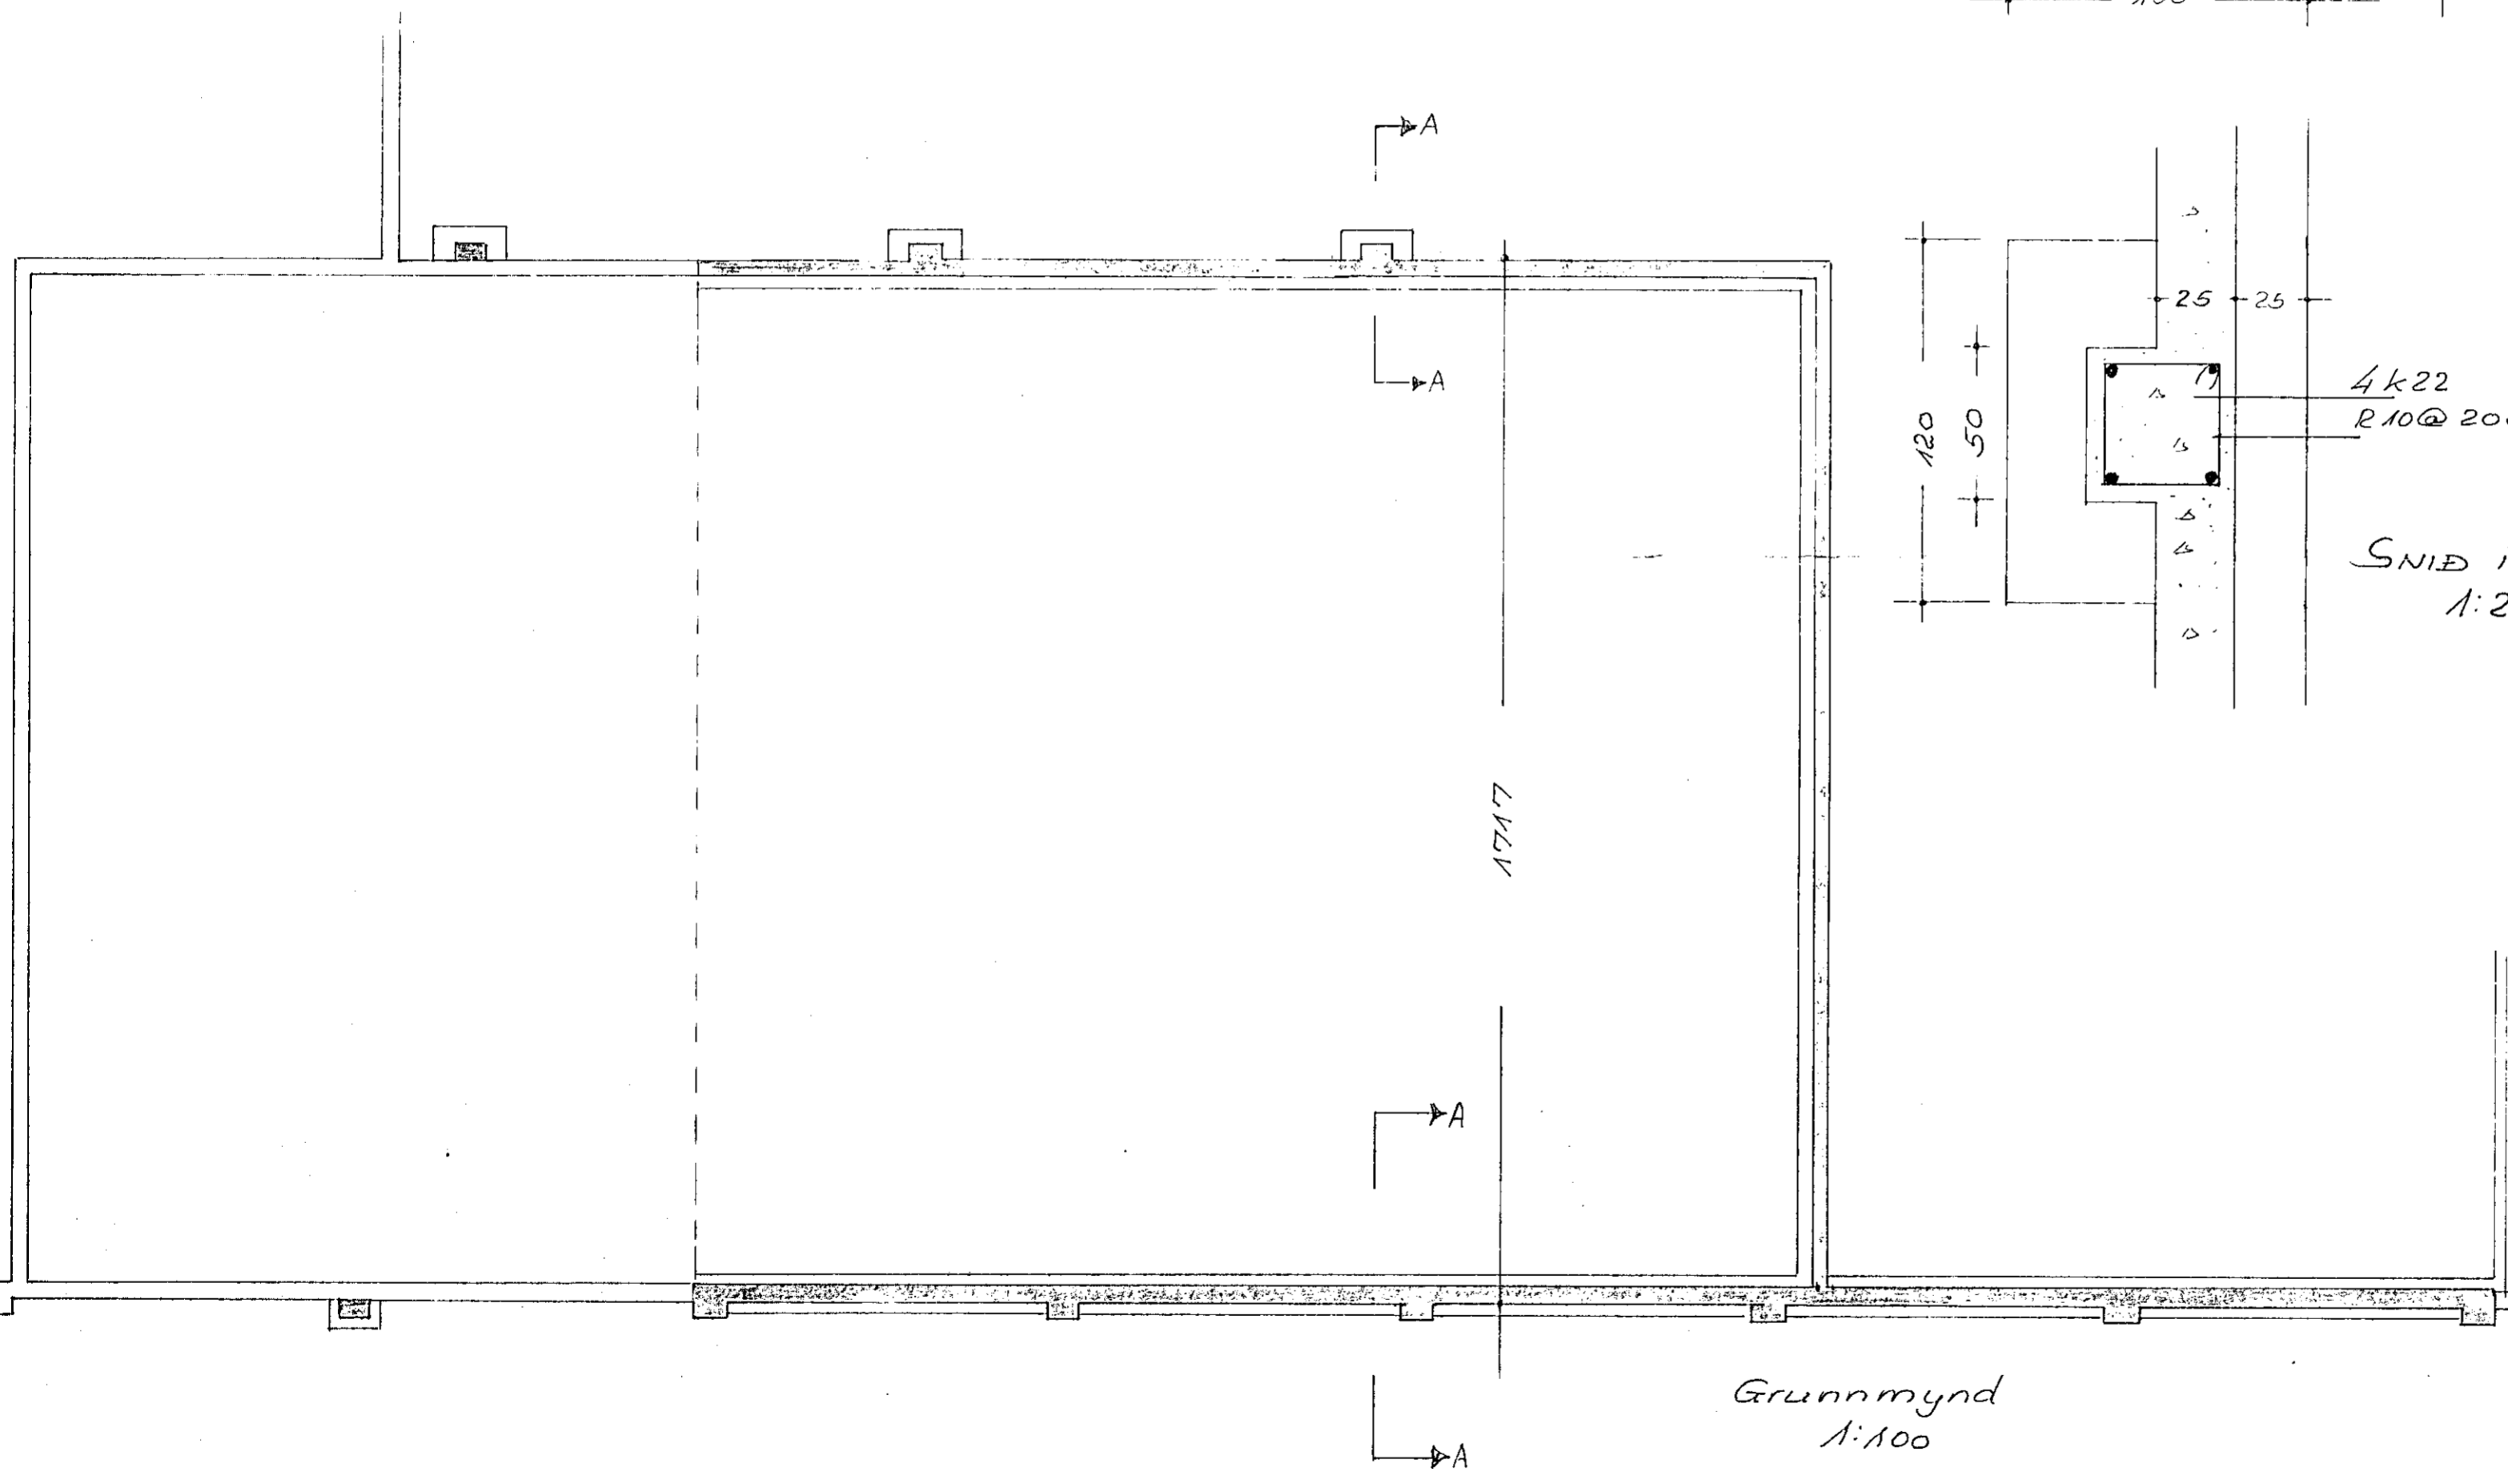

Grunnmynd
1:100



DAGS.	BREYTING	GJORT
HANNAÐ JB	JÓN BERGSSON DÍPL. ING.	VERKFR. M.V.F.I.
TEIKNAD JB	Hvalur h/f.	BLAD. 1 VERK.
YFIRFARIÐ JB	Frystigeymir undirstöður.	
SAMÞYKKT	M=1:100 1:20	DAGS. okt '71