




B
↑

SNID B

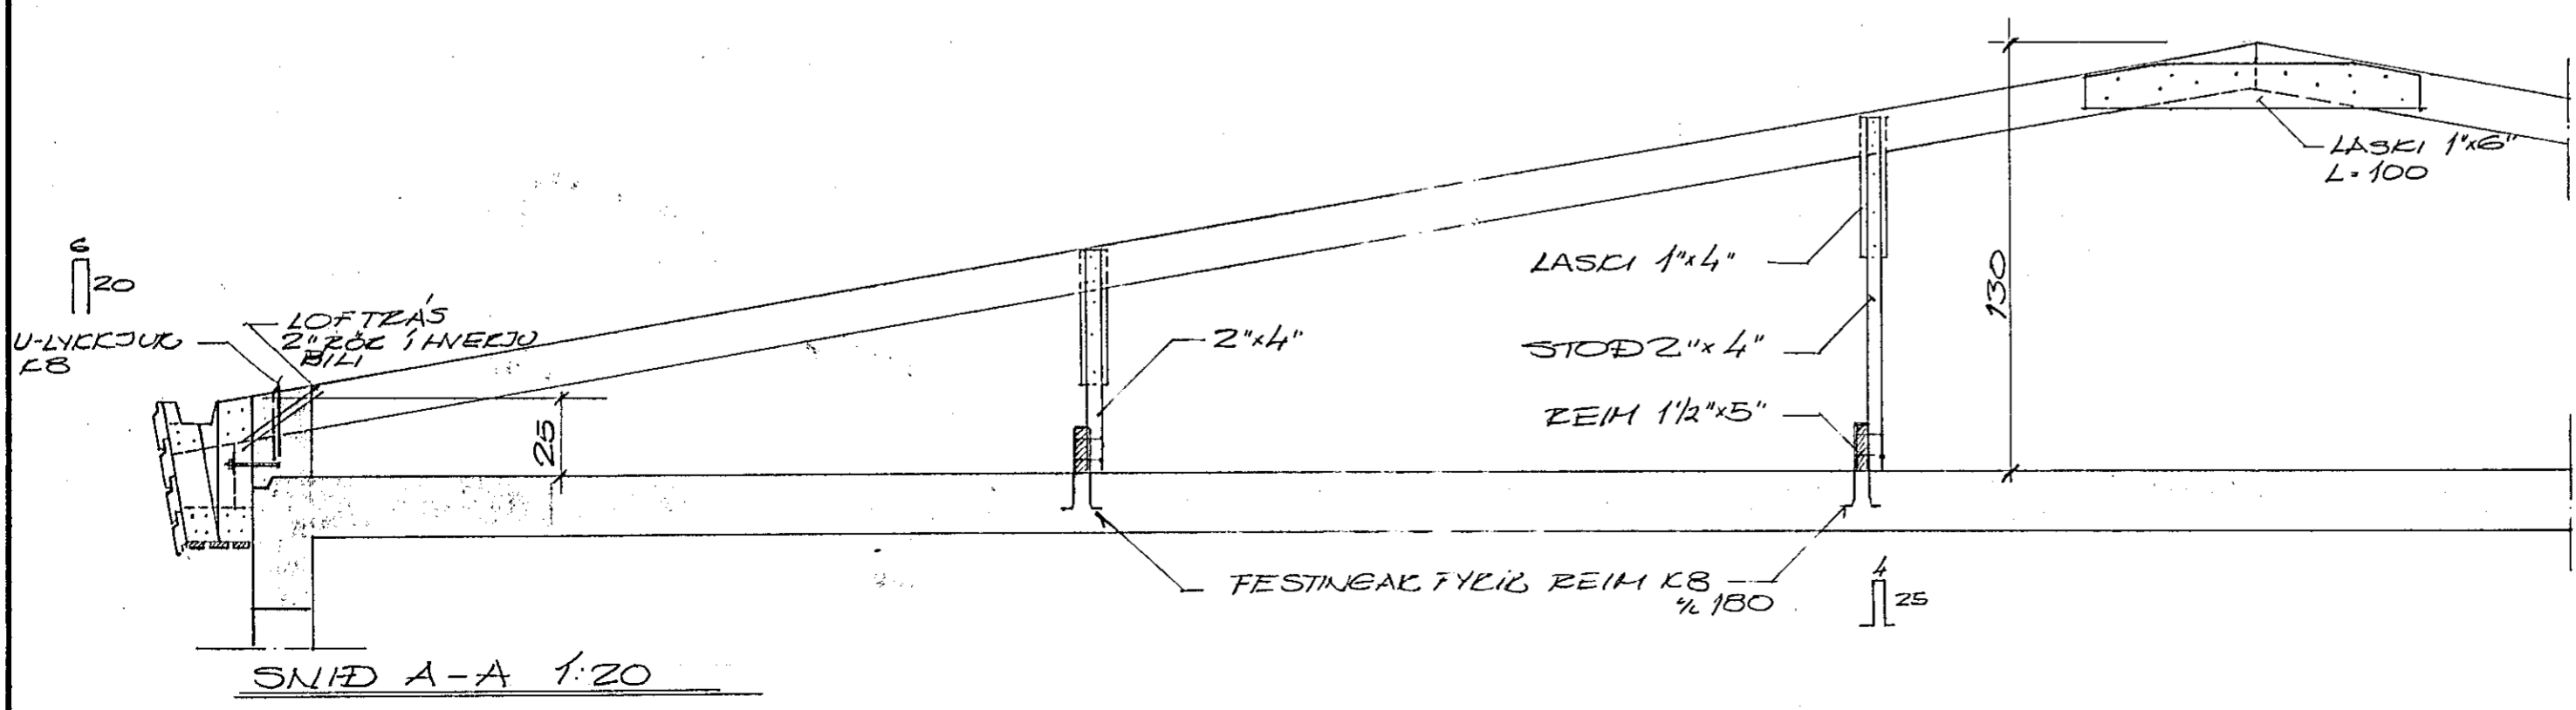

SNID A-A 1:20

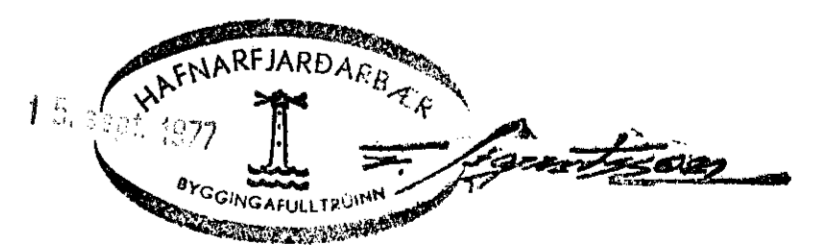

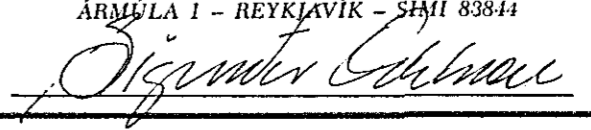BR.		DAGS.		BREYTING		REYKJAVÍKURVEGUR 50	
						HAFNARFÍKEDI	
						FALVDIG SUDVÆLHA	
TÆKNIPJÓNUSTAN SF.				HANNAD 30.		KVARDI 1:50 1:20	
ÁRMÉLA 1 - REYKJAVÍK - Sími 83844				TEIKNAD 50.		DAGS. 12-9-77	
				YFIRFARIÐ		BL. 8	
				NR.		AF.	