

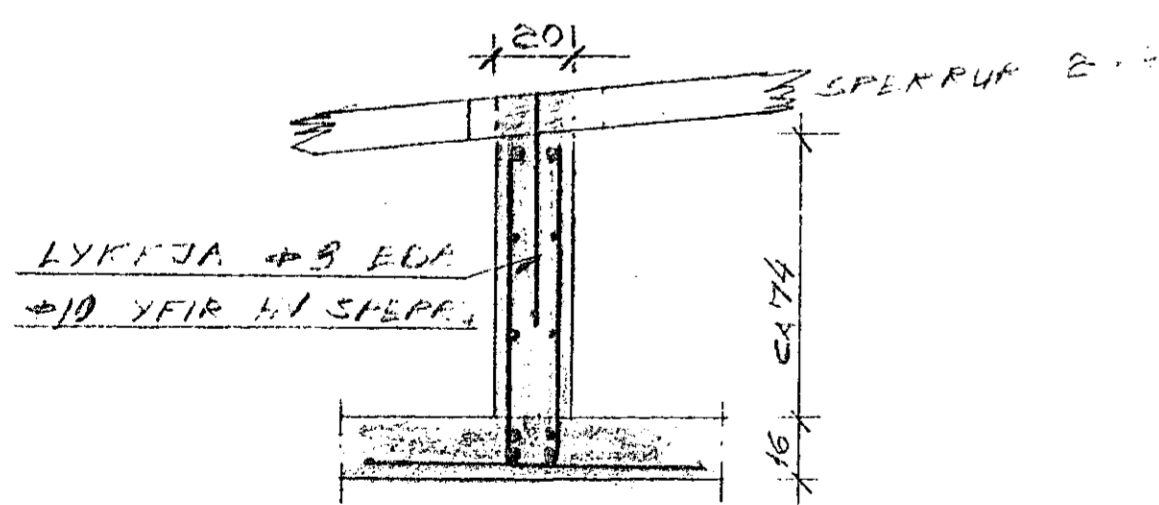


STEYFING PAKKINGI - HLIVAFILTR

-1:50-

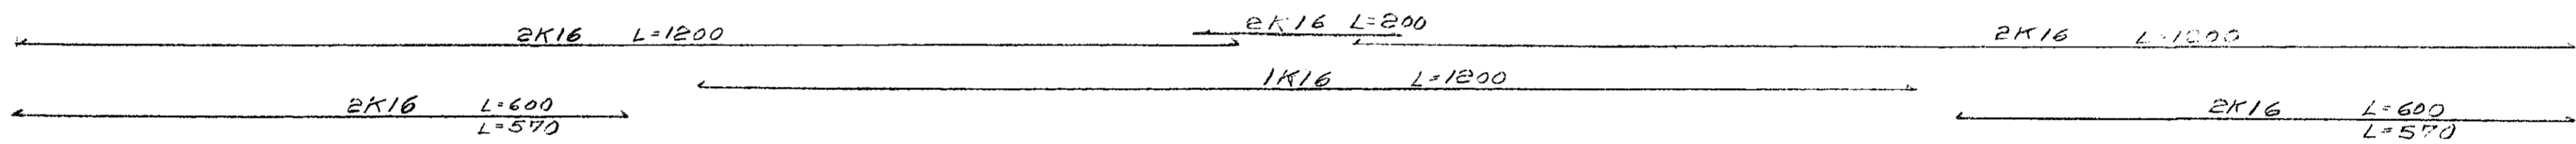

A14 1:20

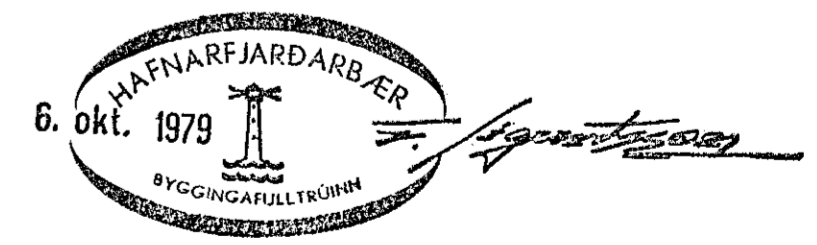

REYKJAVÍKURF. 60 HAFNARF.  
 BLAD NR 14 BITI PAKKINGI  
 HAFNARF. SEP 12 1979  
 BYGGINGARFILLTRÖNN