



VERZLUNAR & IDNAÐARHUS FAG SÍF. FÝRIRHUGUD END BYGGINGI.
AD REYKJAVÍKURVEGI NR. 72. HAFNARFIRDI M. 1:200.

4/66


Samþykkt á fundi bygginga-
nefndar þ. 13. VI. 1966
BYGGINGAFULLTRÚINN
I HAFNARFIRDI
Sigurður Ólafsson

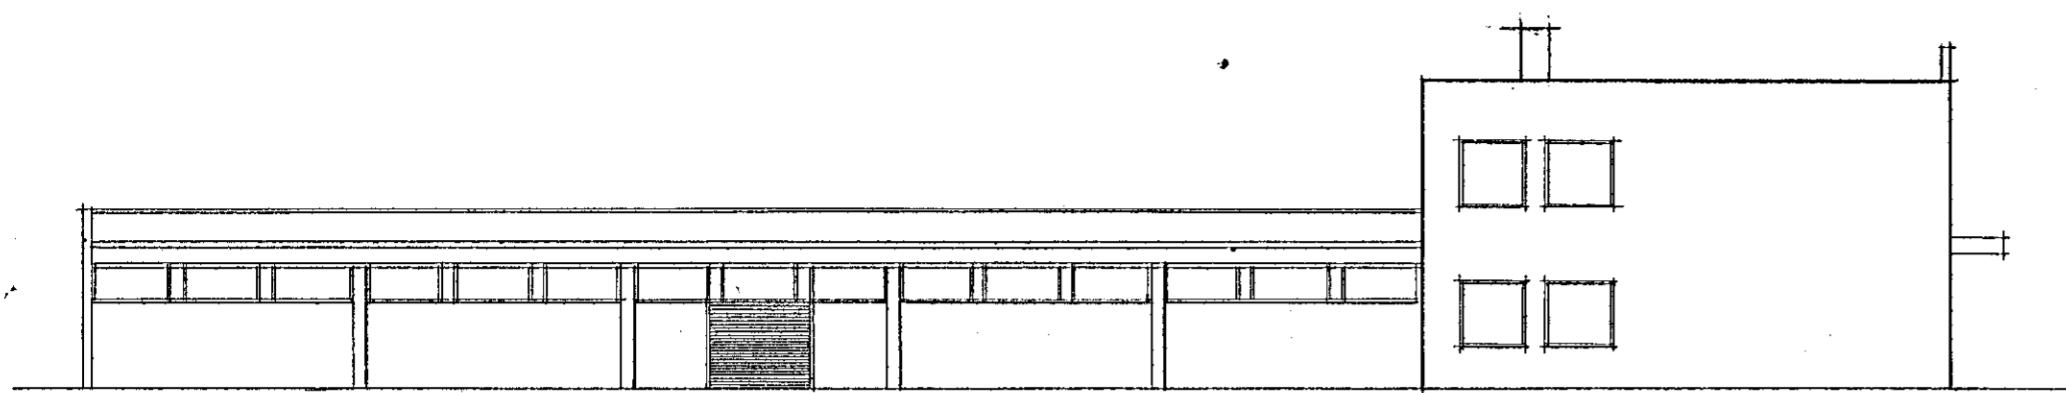


NORDUR.

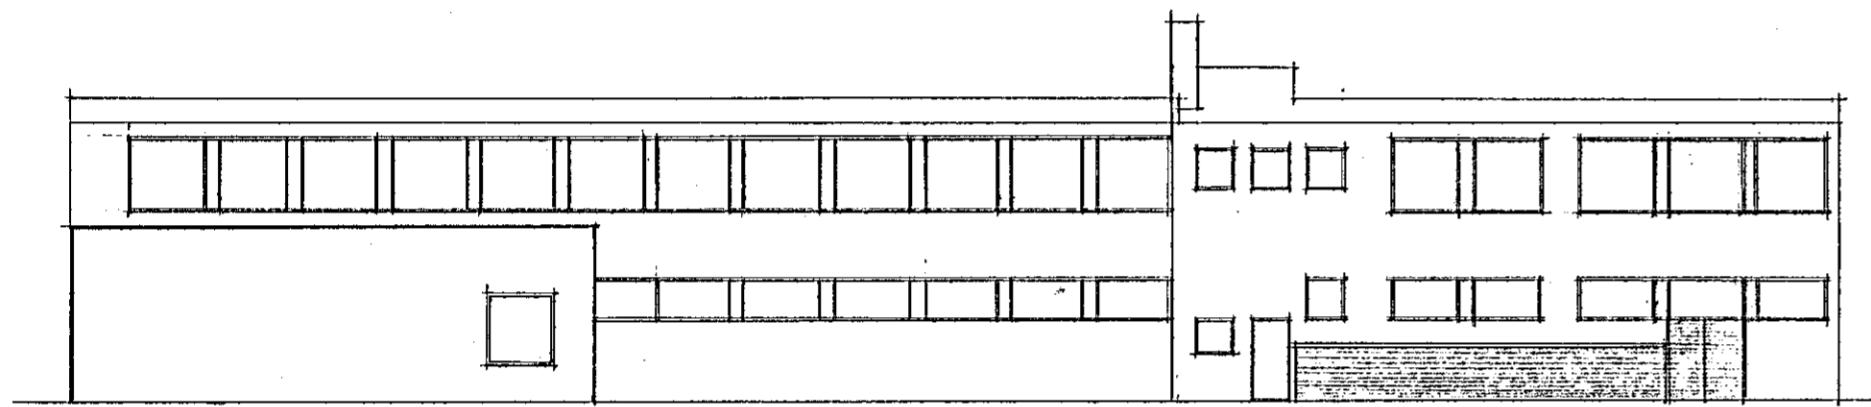

AUSTUR.

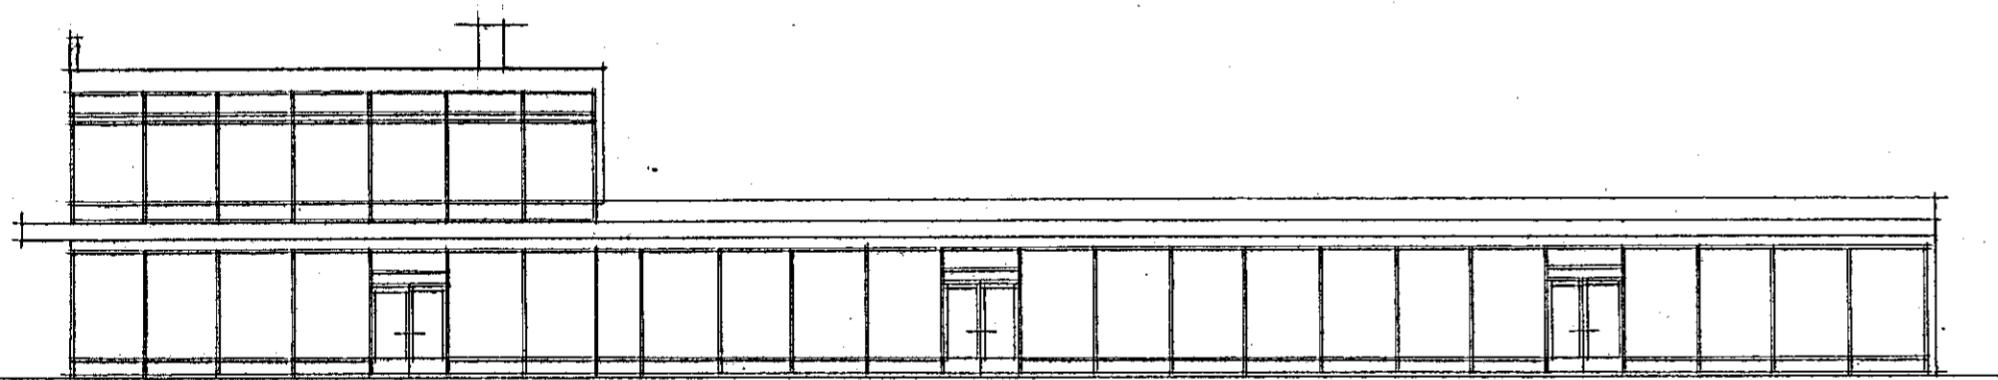

SUDUR.

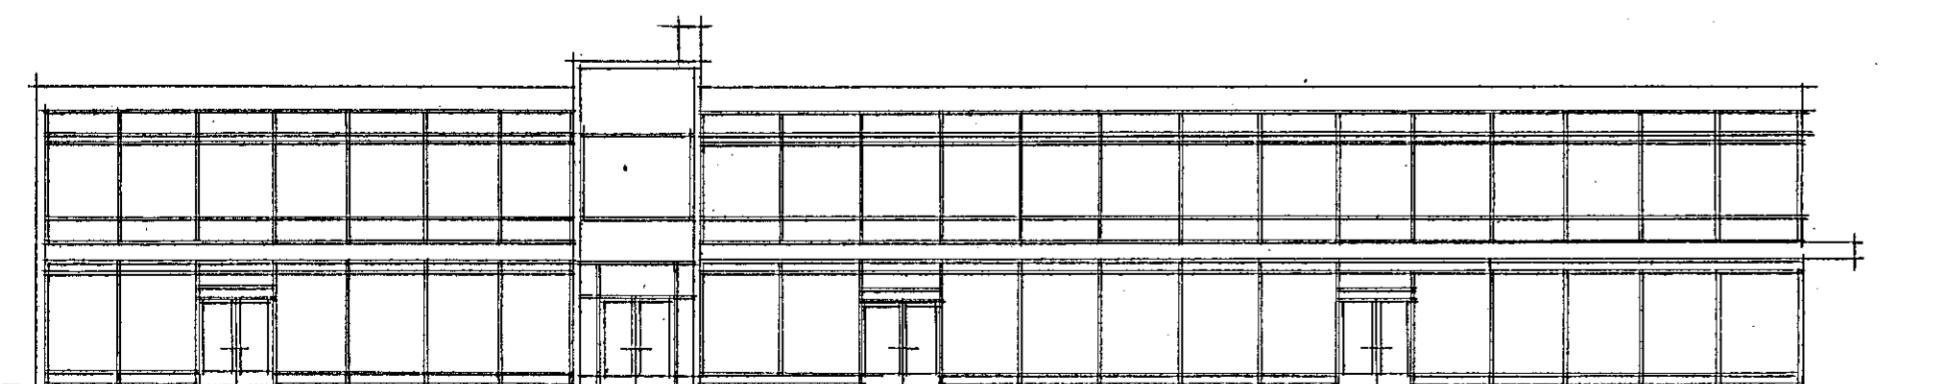

VESTUR.

REYKJAVÍK 1 JANUAR 1966.

Hjartan Þorisson