



BITI I . 1:20

BITI II . 1:20

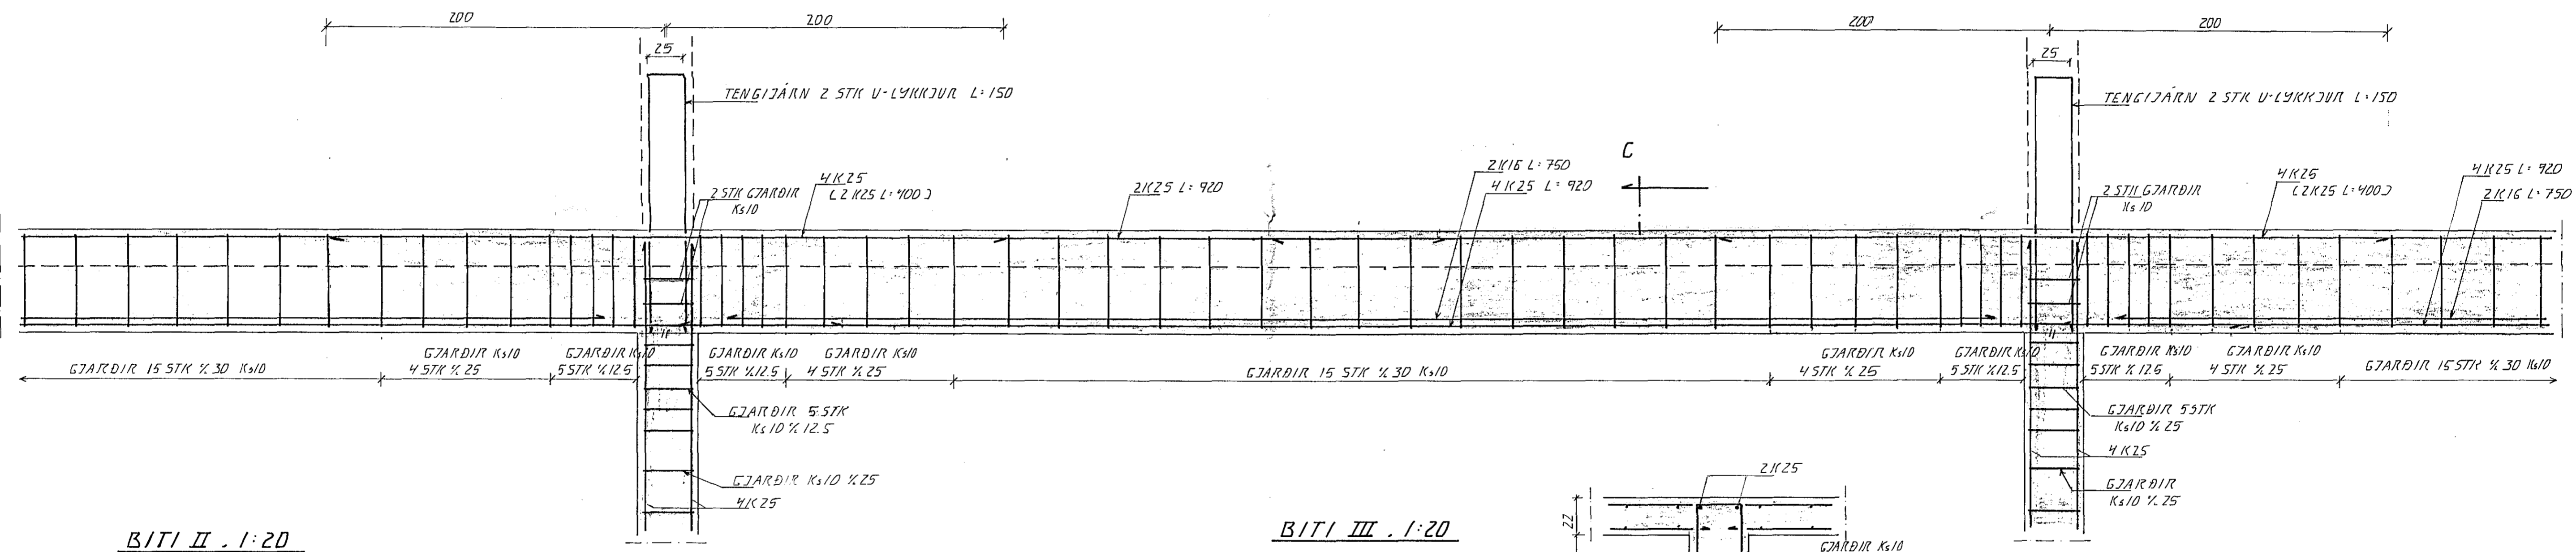

BITI III . 1:20

SNID C . 1:20

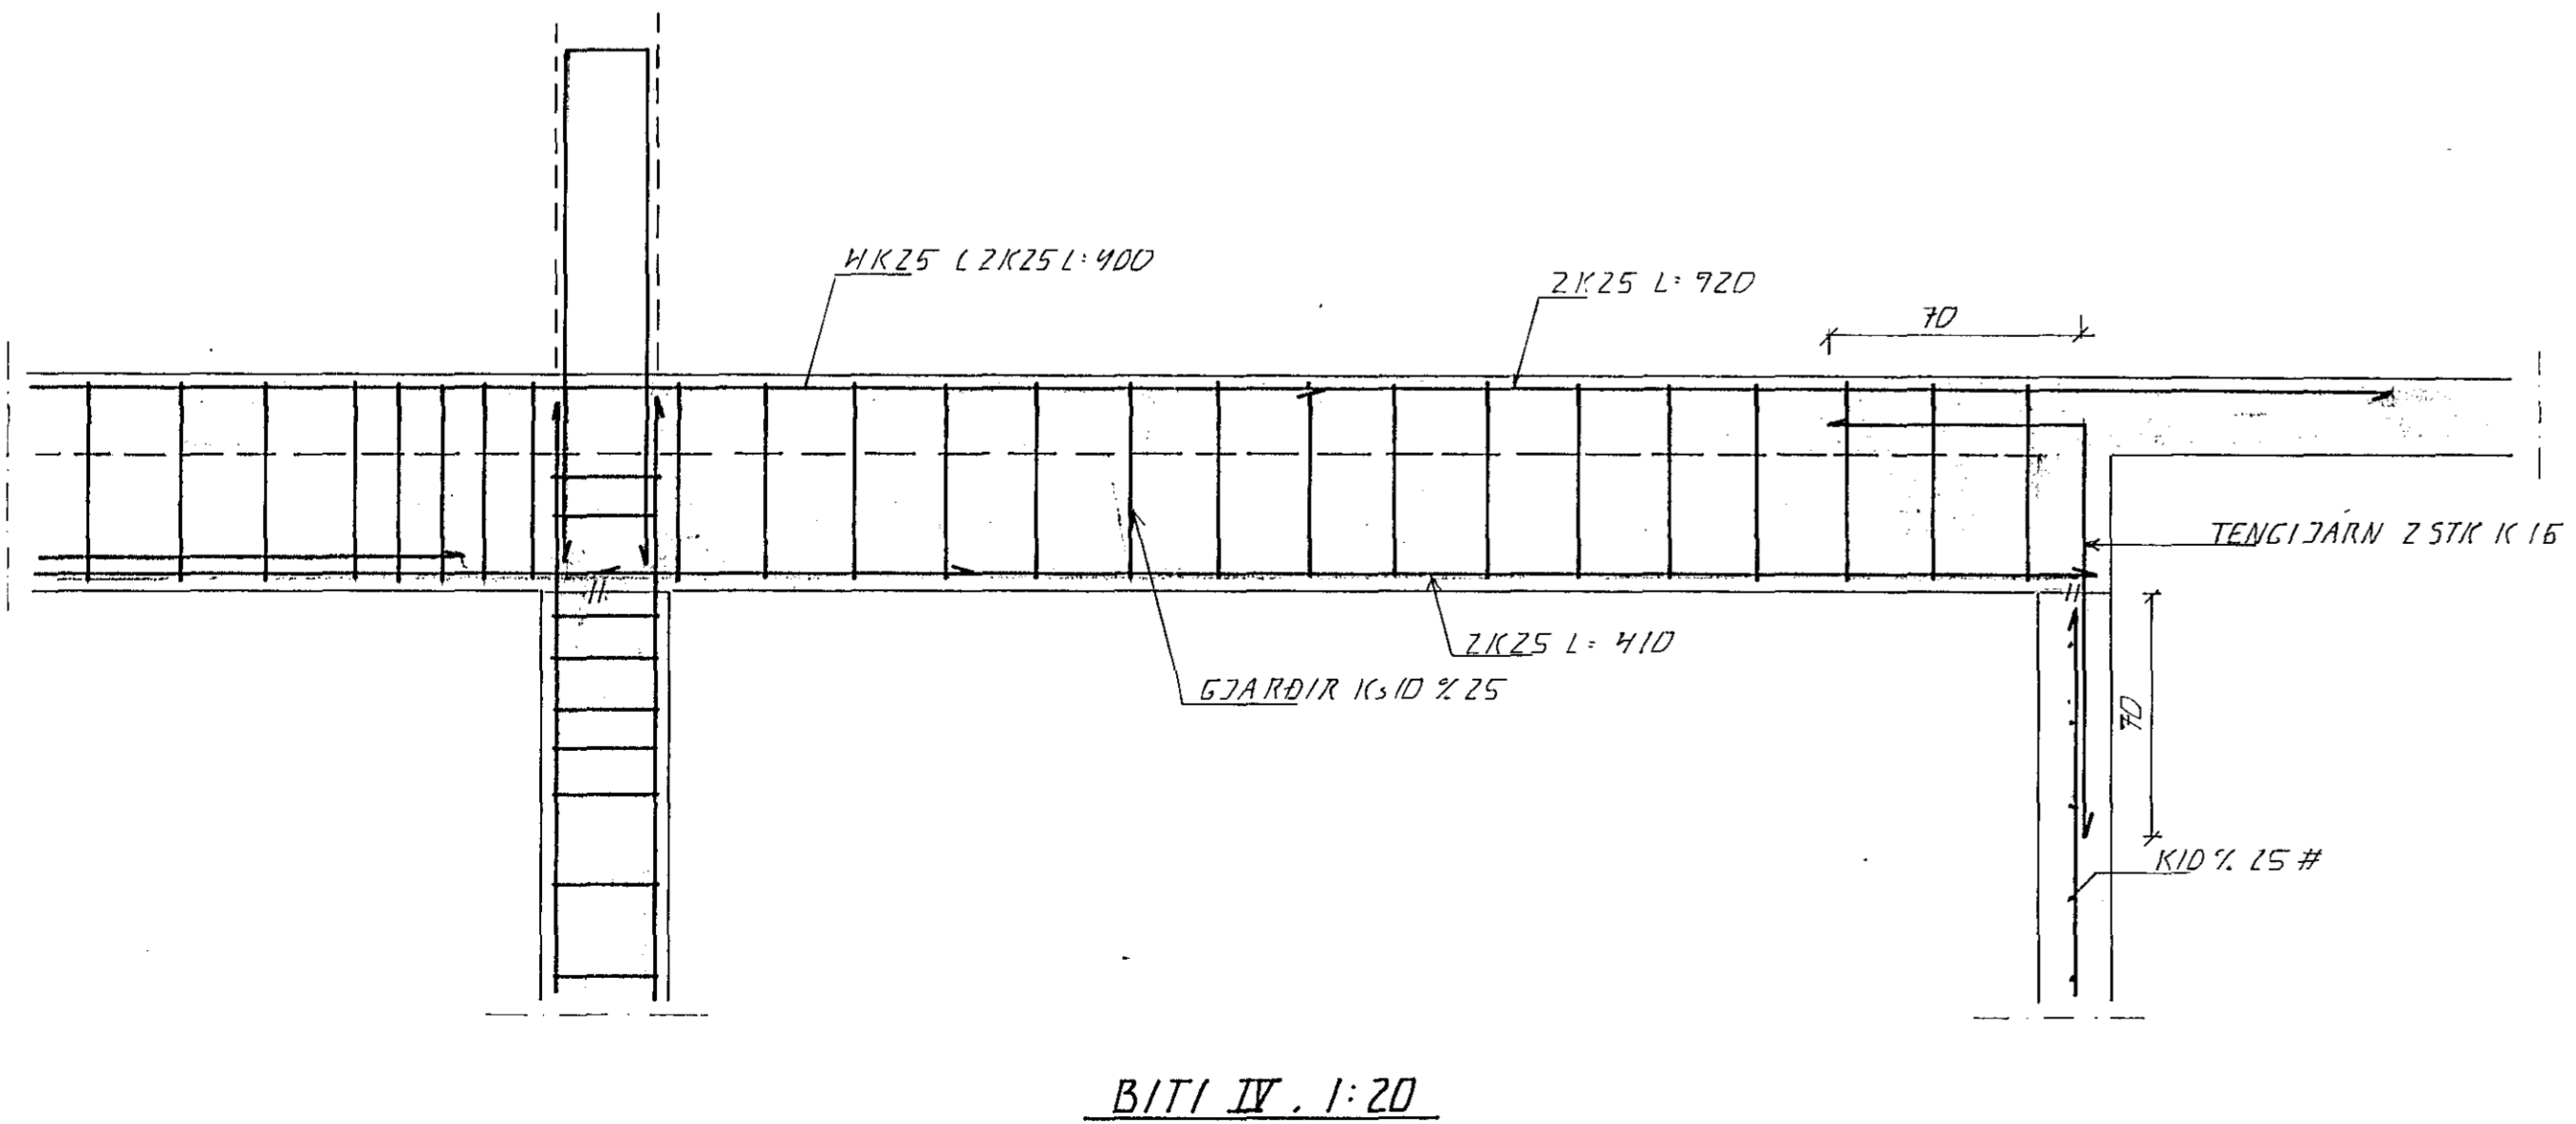


BITI IV . 1:20

BR.	DAGS.	EDLI BR.	SIGN.

REYKJAVÍKURVEGUR 76
HAFNARFIRÐI

BITA KJALLAR FRAMHUS

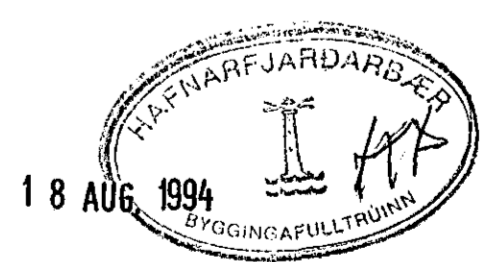

DAGS. JULI 94
VERK NR. 9221
TEIKN NR. 1-04
HANNAD. *[Signature]*
TEIKNAD. *[Signature]*
YFIRFARID.