


Tafla II.

10.	Nr. 1.	m ^o	16"/m.	3	1.5 ²	X	K	Anddyri, húsbóndah. ofl.
10.	" 2.	m ^o	16"-	3	1.5 ²	X	K	Stigabúis, þveitah. ofl.
20.	" 3.	m ^o	20"-	3	6.0 ²		K	Þvottavél.
25.	" 4.	m ^o	20"-	3	6.0 ²		K	Þurkari.
25.	" 5.	m ^o	20"-	3	6.0 ²		K	Eldavél.
16.	" 6.	m ^o	20"-	3	2.5 ²		o	Til vara f. uppþvottav.
10.	" 7.	m ^o	16"-	3	1.5 ²		K	Kæliþápur.
10.	" 8.	m ^o	16"-	3	1.5 ²	X	K	Ljós. eldhúis, bordst. ofl.
10.	" 9.	m ^o	16"-	3	1.5 ²	X	K	Stofa og útilfjós.
10.	" 10.	m ^o	16"-	3	1.5 ²	X	K	Háa loft.
10.	" 11.							Til vara.

Tafla III.

10.	Nr. 1.	m ^o	16"-	3	1.5 ²	X	K	Ljós í bílskur.
16.	Nr. 2.	m ^o	20"-	3	2.5		K	Tengill f. smá tæki.
10.	" 3.							Til vara.

Tafla I.

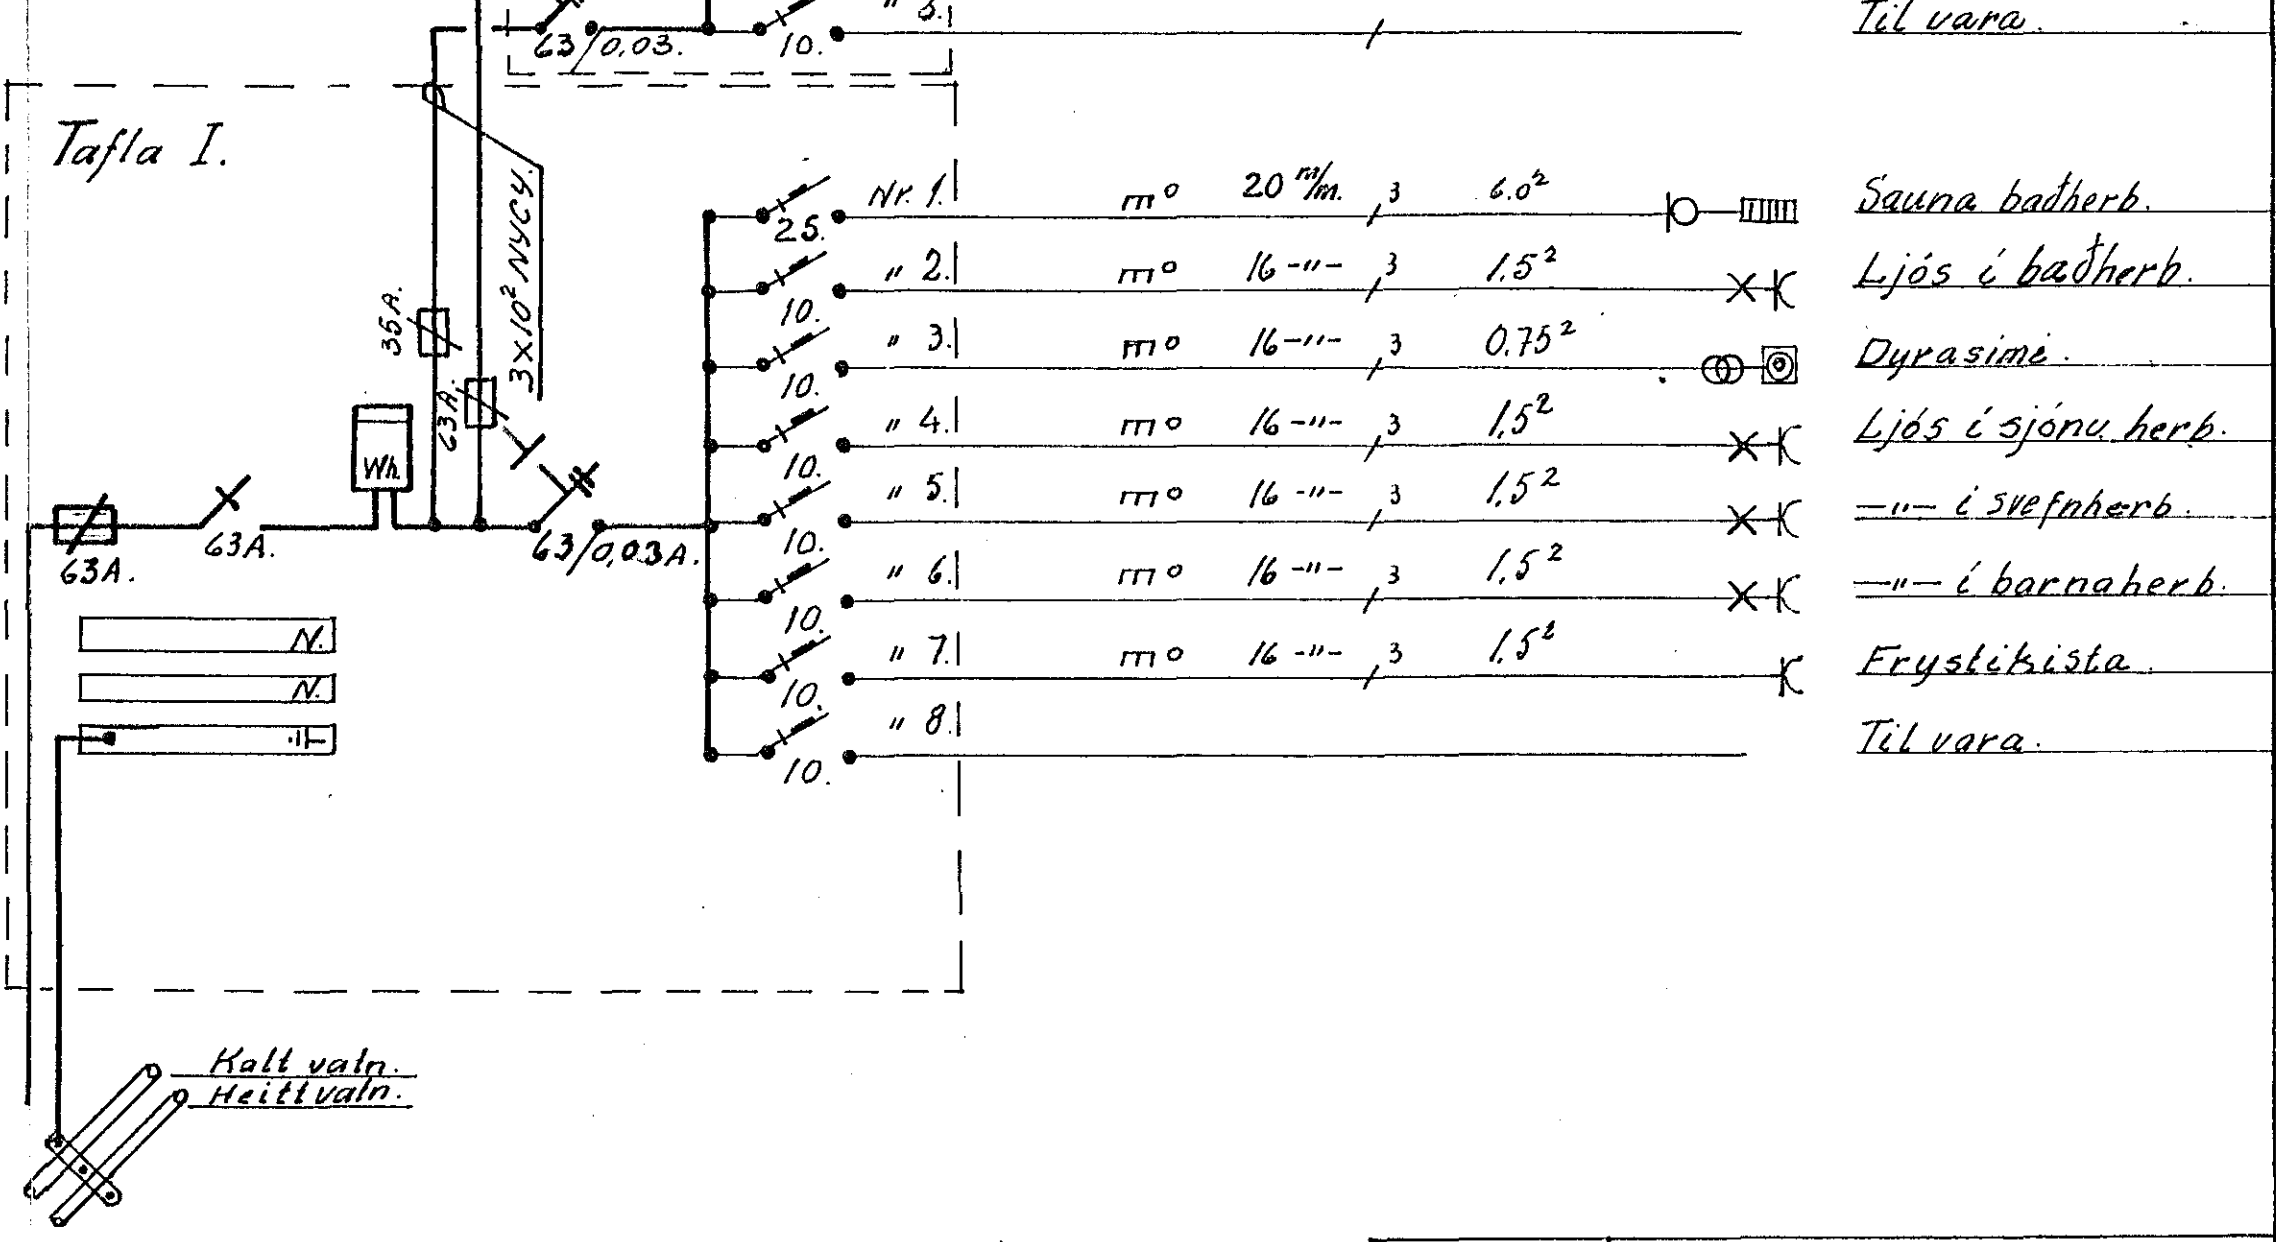

25.	Nr. 1.	m ^o	20"/m.	3	6.0 ²		o	Sauna badherb.
10.	" 2.	m ^o	16"-	3	1.5 ²	X	K	Ljós í badherb.
10.	" 3.	m ^o	16"-	3	0.75 ²		o	Dyrasímé.
10.	" 4.	m ^o	16"-	3	1.5 ²	X	K	Ljós í sjónu herb.
10.	" 5.	m ^o	16"-	3	1.5 ²	X	K	"- í svefnherb.
10.	" 6.	m ^o	16"-	3	1.5 ²	X	K	"- í barnaherb.
10.	" 7.	m ^o	16"-	3	1.5 ²		K	Fryskibústa.
10.	" 8.							Til vara.

Breytingar.
 Nr. Dags. Ar. Valn.
 Teknað J. Sv.
 M. 1: 50.
 Nr. 551.
 Dags. 1910-1984.
 Ljósafoss H/F. Laugav. 27.
 Rafloagn í íbúðarhúsi nr. 35 við Austurgötu.
 Dind 7.13