
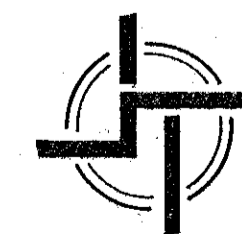
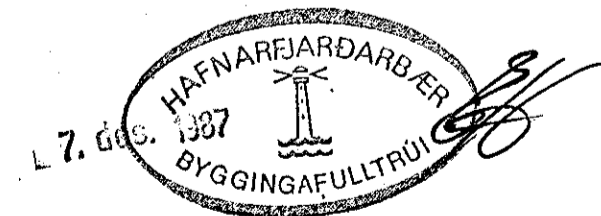
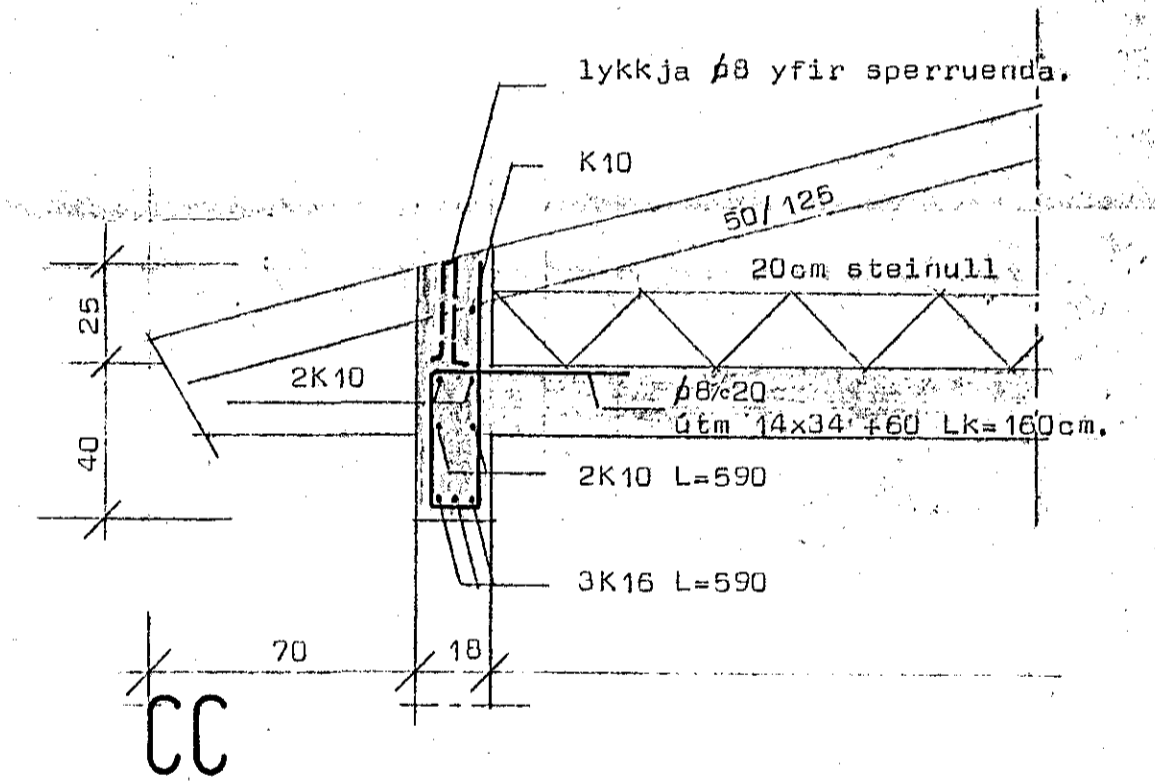
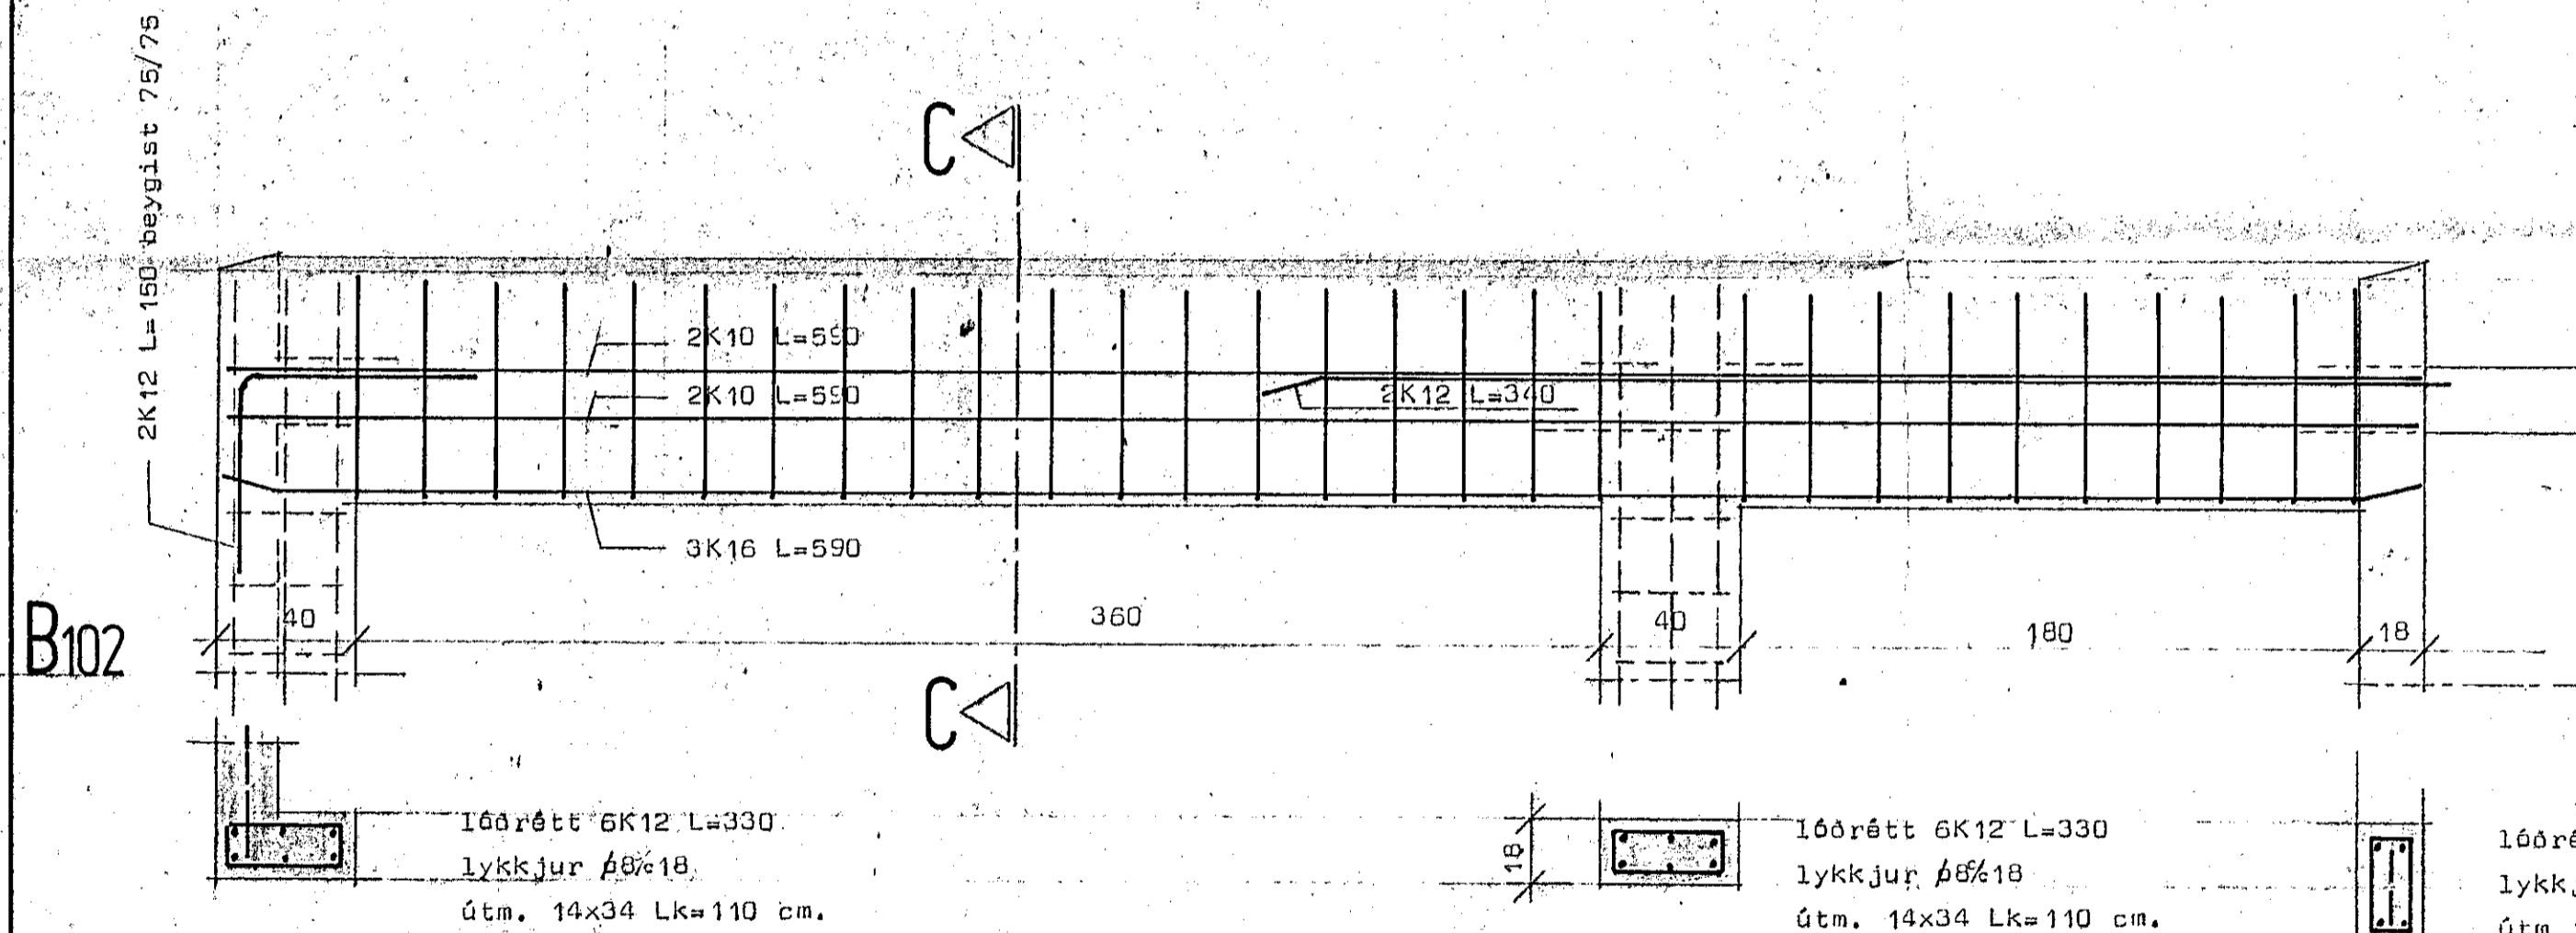
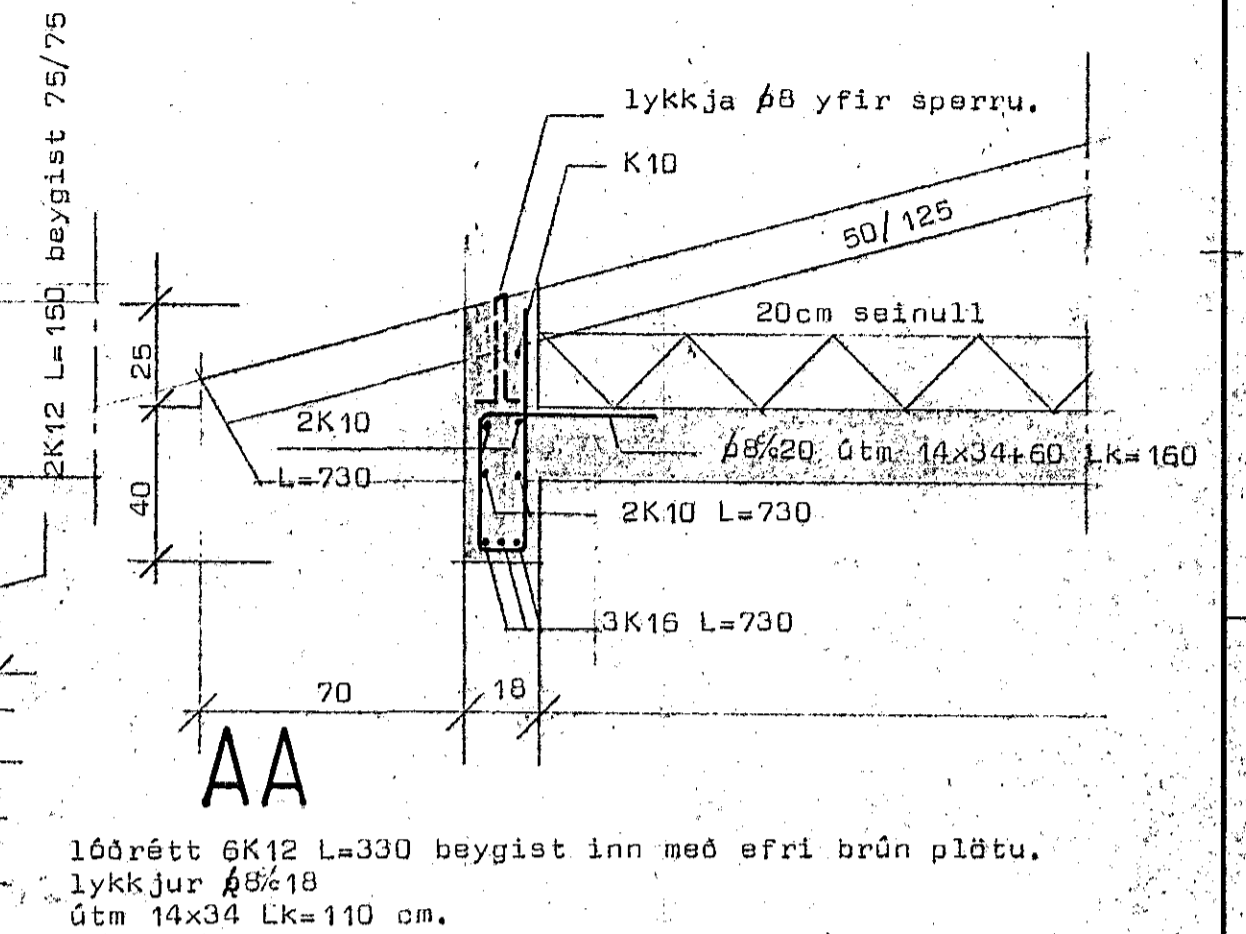


Reyniberg 9 Hafnarfirði

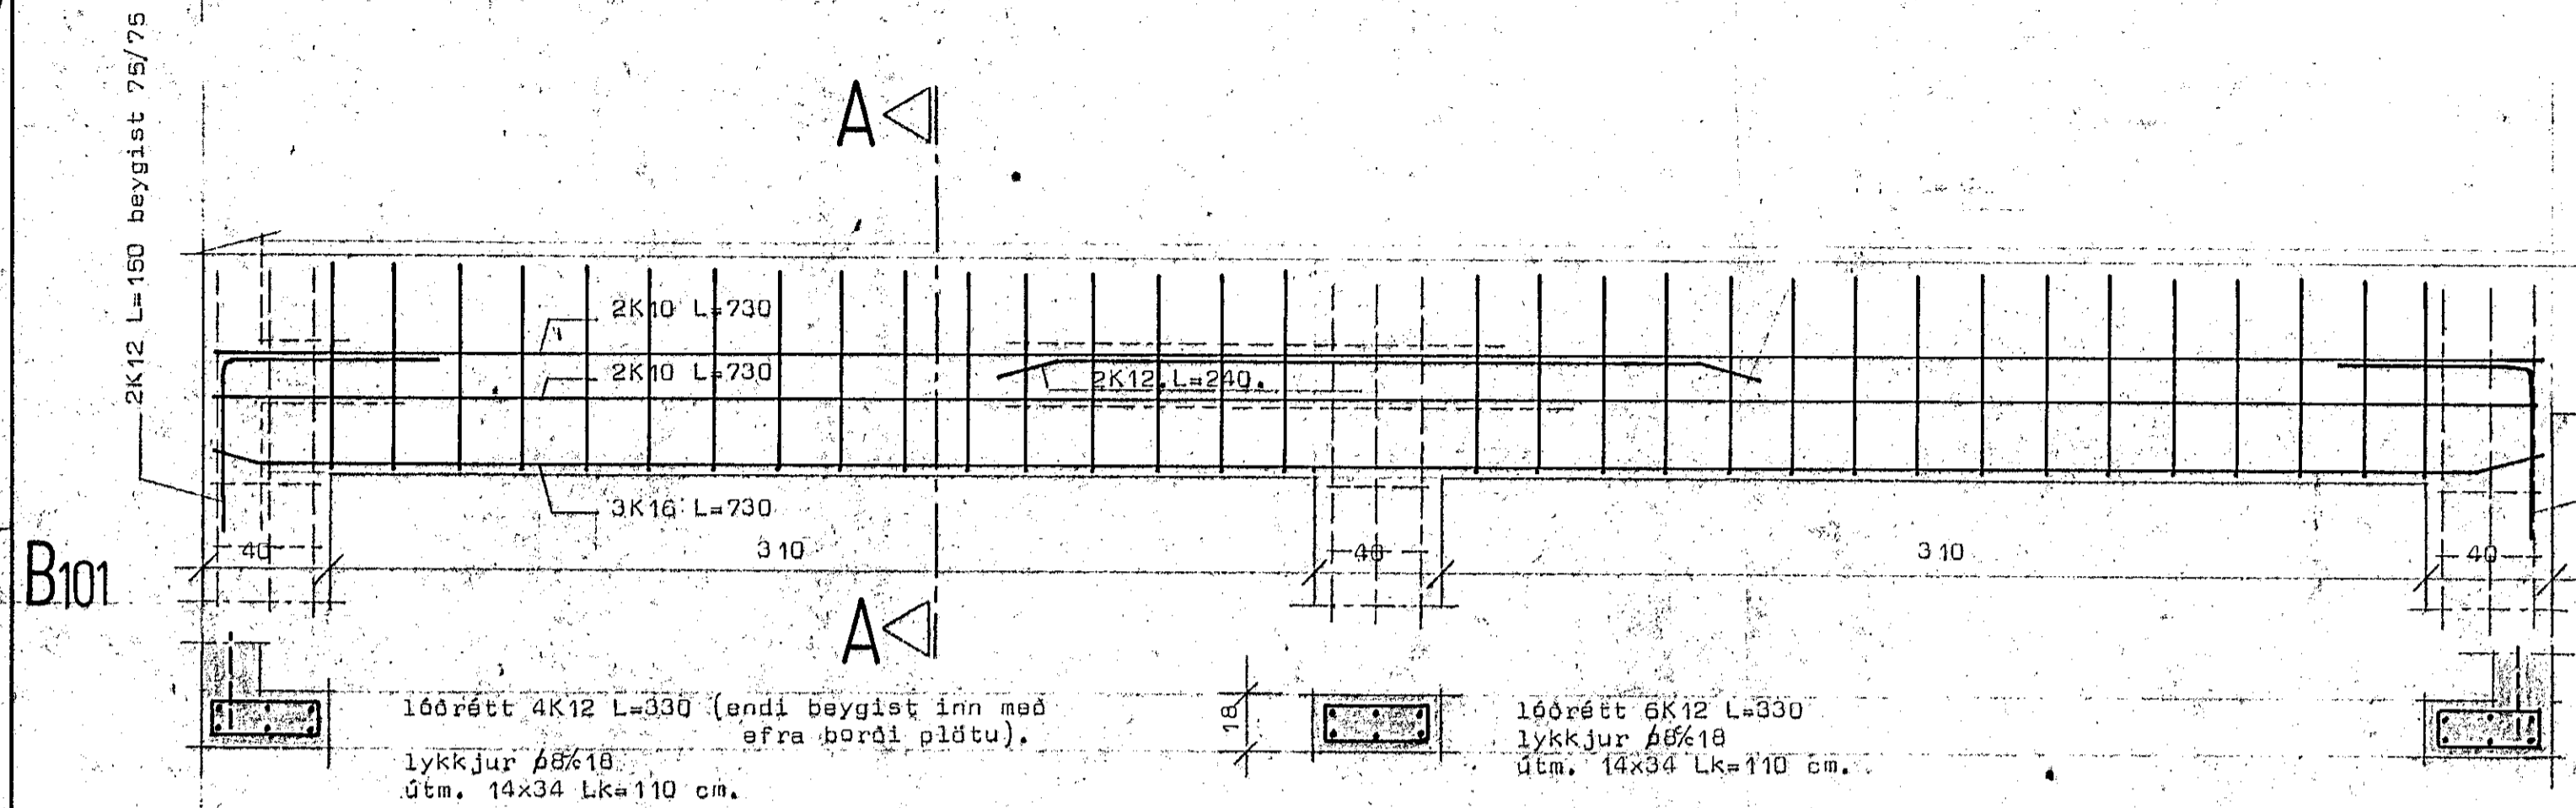

STADALHÚS

TEIKNISTOFA SIÐUMÚLA 3I SÍMI 83141

VERKEFNI	DAGS.	1987	VERK NR
Járnhent steypa	MKV.	1:20	
Reyniberg 9 Hafnarfirði	BR.		87-23
	BLAD NR	2,02.2	ok 86
SIGURDUR GUDMUNDSSON		SIGURDUR KRISTJÁNSSON FTÍ	