


ÁSYND 1 - 1 x 1:20

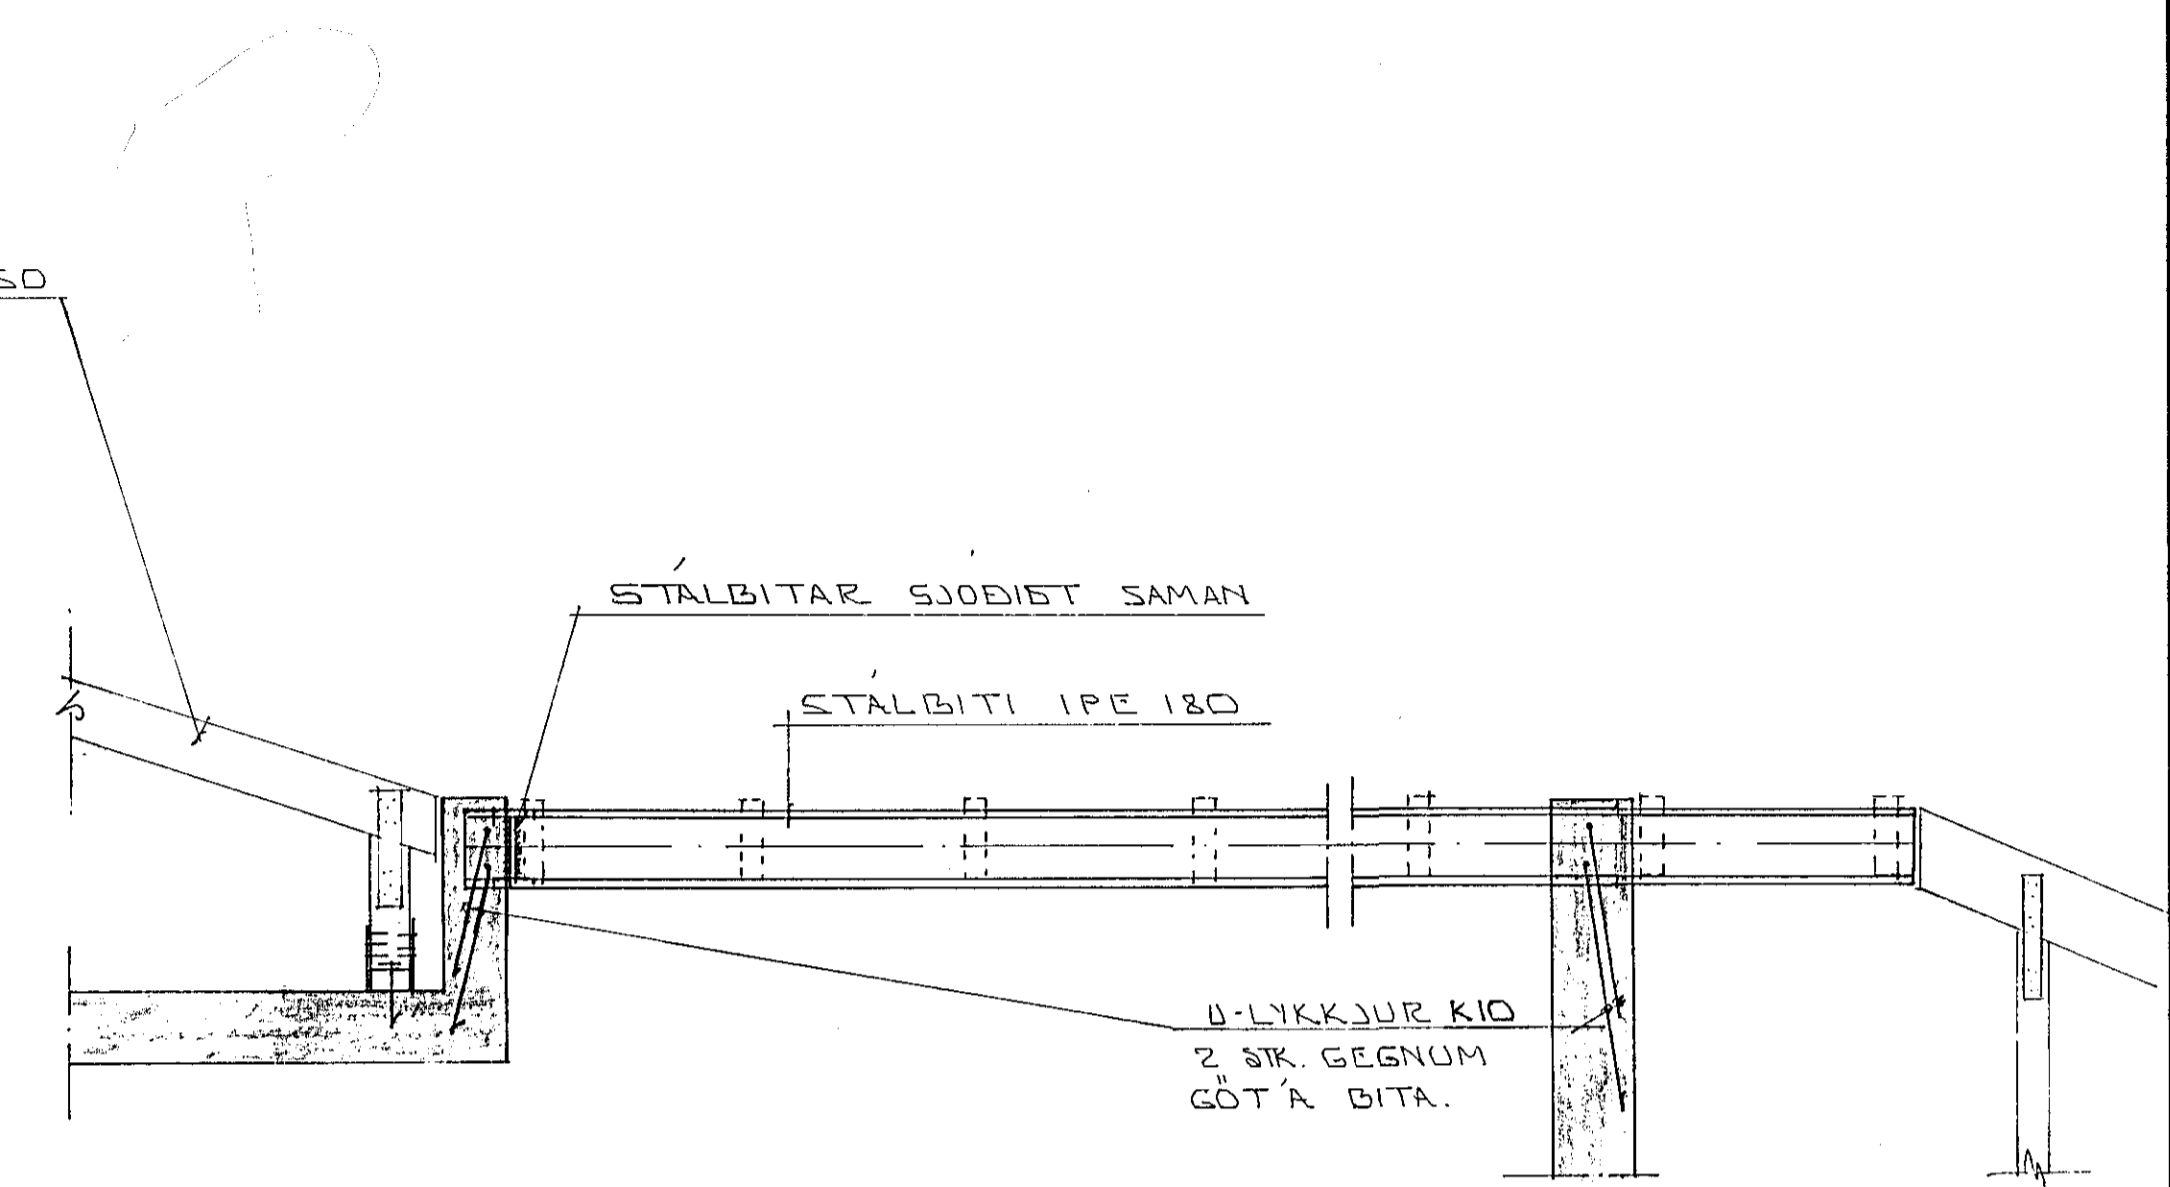


ÁSYND 2 - 2 x 1:20

SKYRINGAR:

ALMENNAR SKYRINGAR SJA BL. NR. 1-01
 SNID OG SERMYNDIR SJA BL. NR. 1-07
 GRUNNMÝND ÞAKVIKKIS SJA BL. NR. 1-06

04 NOV 1991

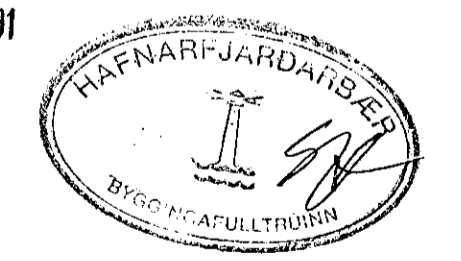

01	OKT 91	ÞAKI DR.		
BR. NR.	DAGS.	EBLI BREVTINGAR	SIGN.	
SKÁLABERG 2	HAFNARFJARÐI		DAGS.	OKT '91
ÞAKVIKKI: ÁSYND 1-1.			HANNAÐ	
MÆLIKV. 1:20			TEIKNAD	
SIGURÐUR ÞORLEIFSSON	TEKNIFRÆÐINGUR F.T.F.I.		VERK NR.	9057
STRANDGÖTU 11	HAFNARFJARÐI	SÍMI 54751/54255	BLAD NR.	1-08