




Húsvéita nr. 2715 Tolkning nr. 1931
 Samþykkt þ. 10-12 1980
 f.h. RAEVEITU HAFNARFIJARDAR
Jóns Guðlaugsson
 Eftirlitsmaður rullagna

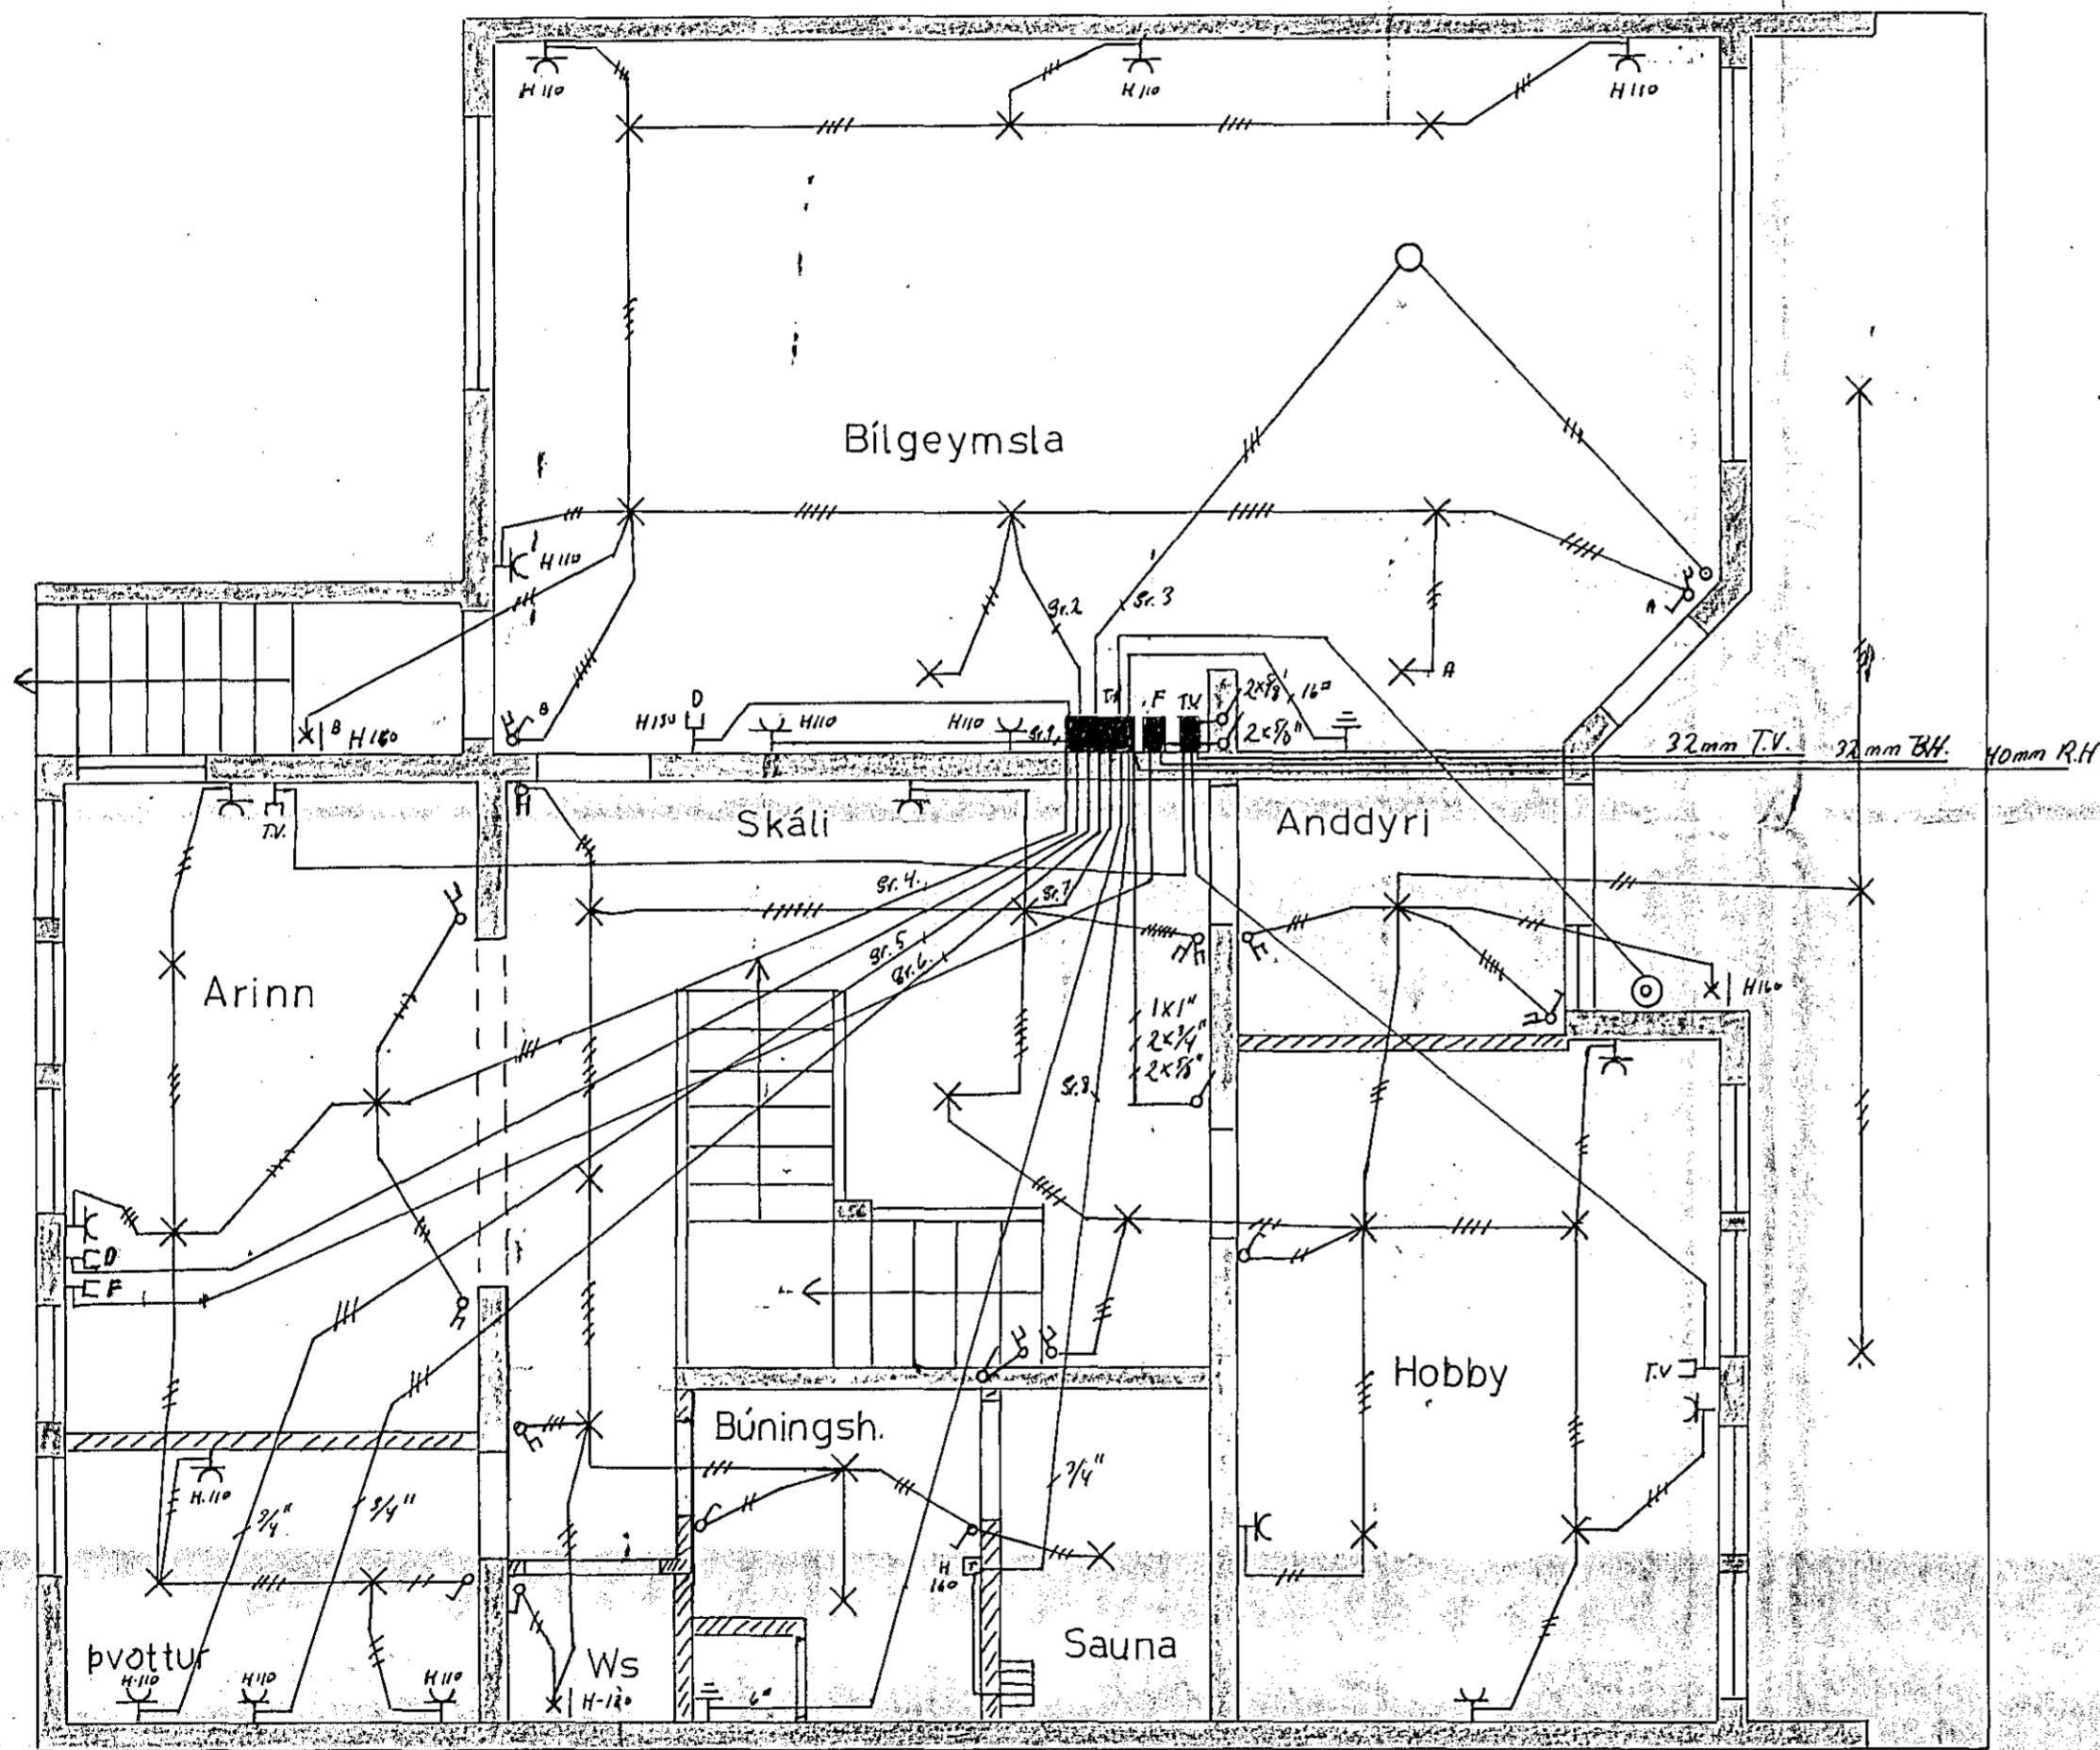

Grunnmynd 1.hæð 1:50

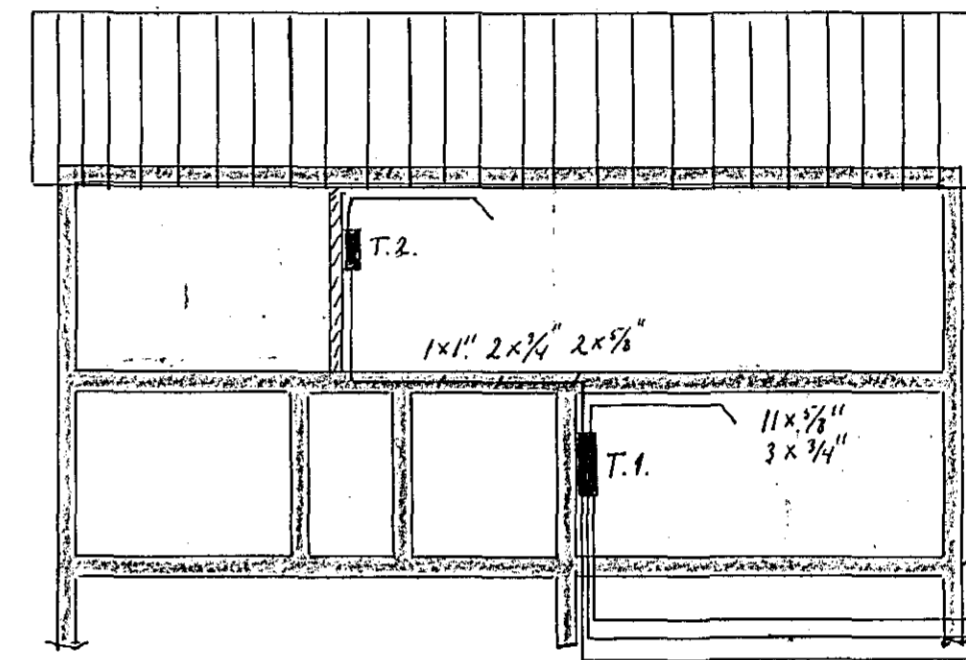

f. lústök samþykkt 9.11. 1980
 f.h. RAEVEITU HAFNARFIJARDAR
Albert Kristjánsson
 Jarðlag
 Tv. 32mm B.H. 32mm R.H. 40mm

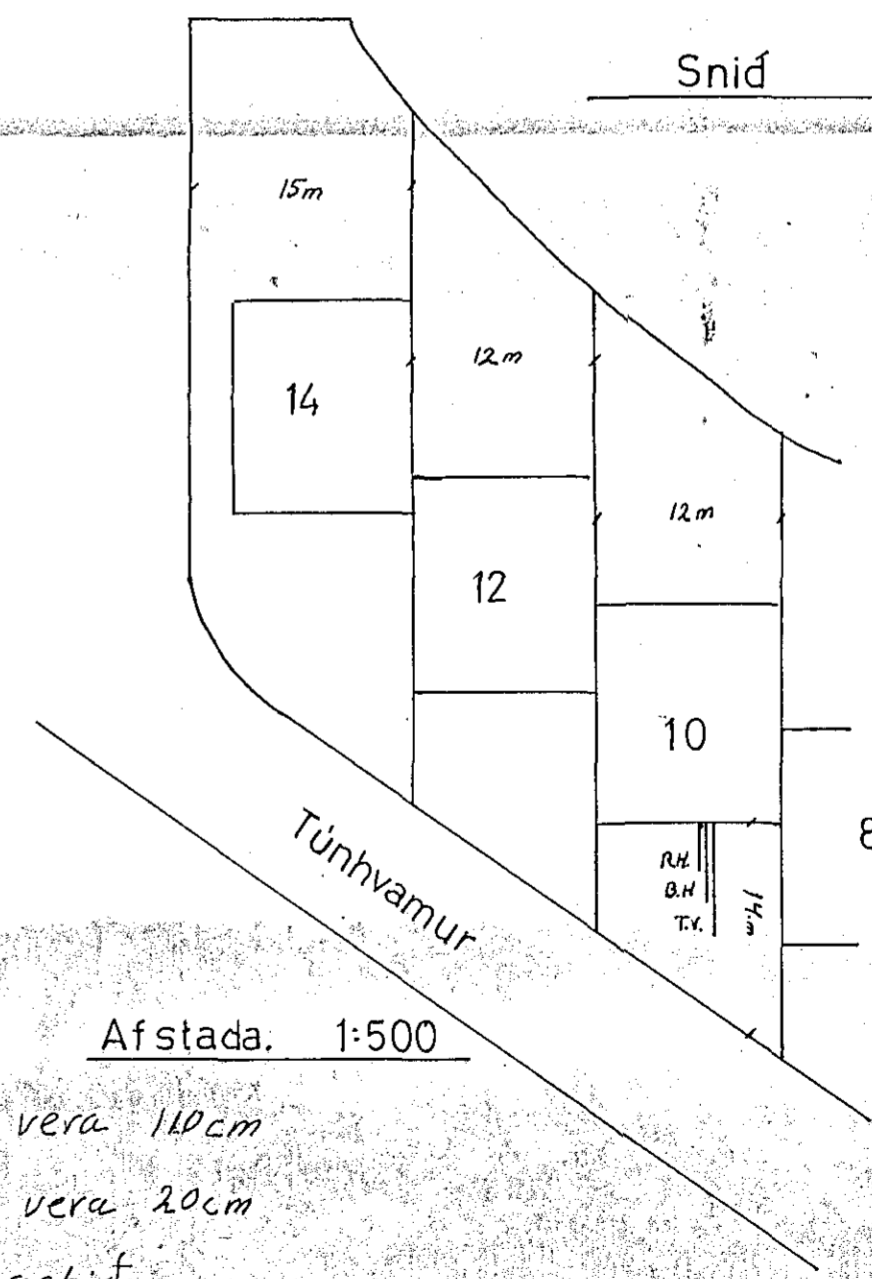

Afstada. 1:500

Hæð rofa skal vera 110cm
 Hæð tengla skal vera 20cm
 nema annars sé getið.
 D = dyrasími F = sími TV. sjónvarp.

Breytingar	Túnhvammur 10
	Teikn <i>Haraldur Gunnarsson</i>
	Rafvirkni
	H. 715
	M 1:50
	Bl. 1 af 2
	Dags. okt '80
	Nr 1163