




SNID A 1:20

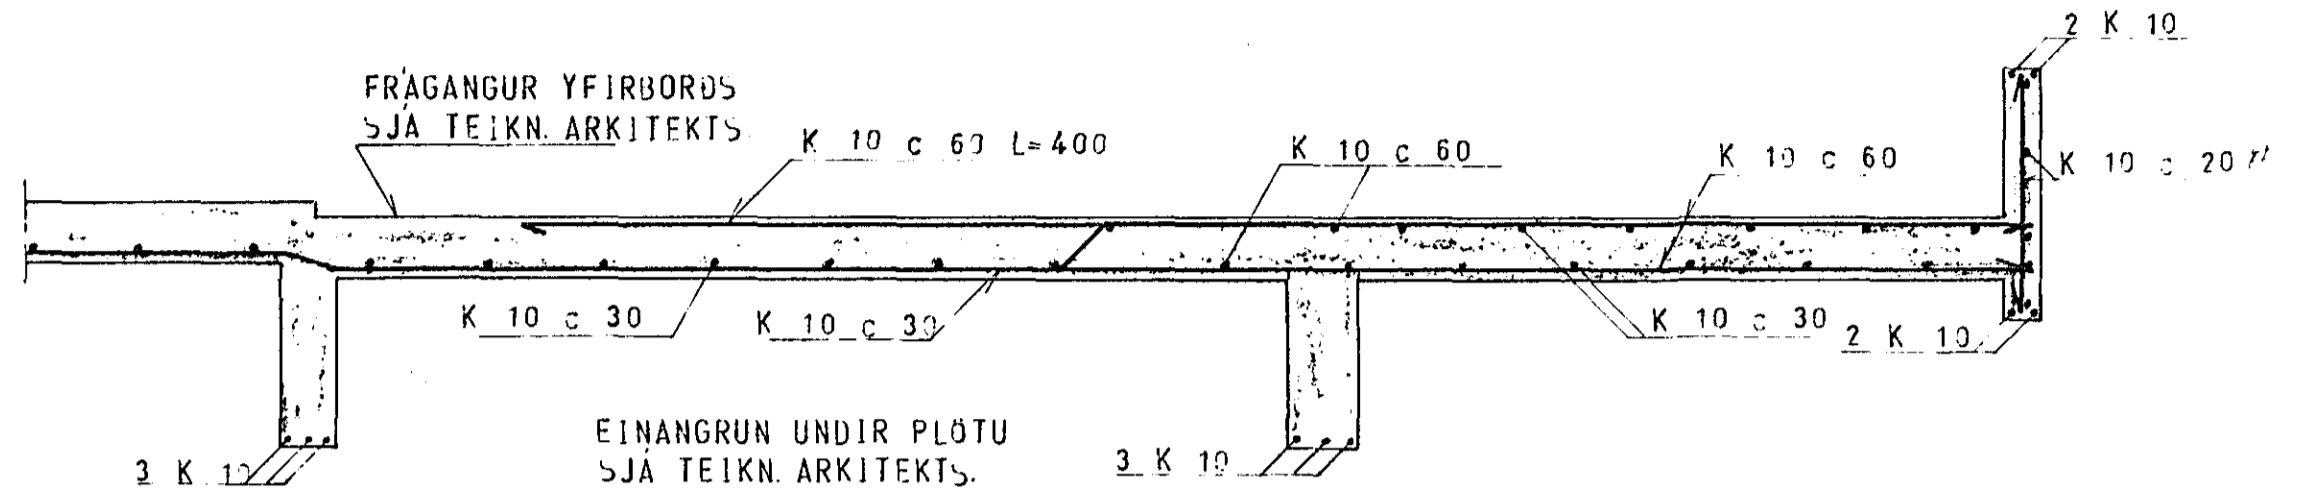

SNID B 1:20

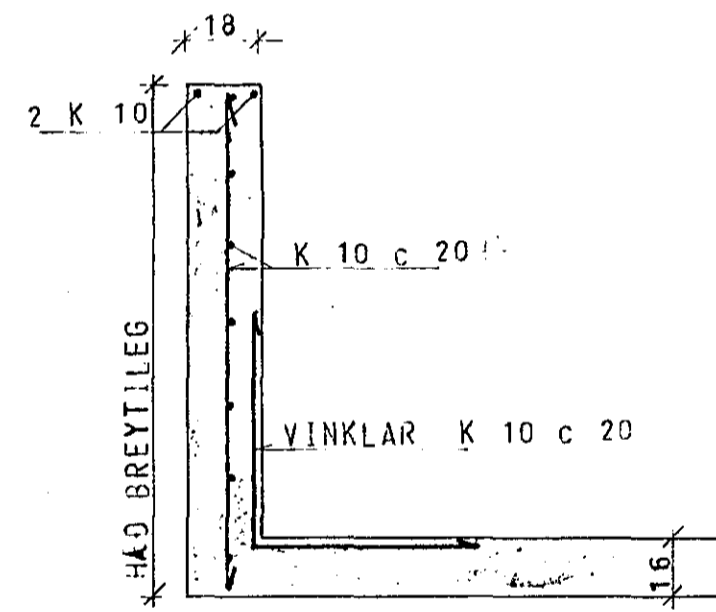

SNID C 1:20

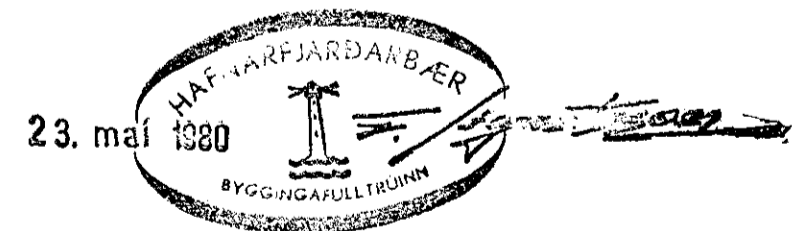

SKÝRINGAR SJA TEIKN. NR. 10.

HÚS D.

TÚNHVAMMUR 11	MÆLIKVARDI 1 50	VERK 8001	TEIKN NR 13
SNID Í PLÖTU	Hannað: <i>H.</i> Teiknað: <i>B.</i>	Yfirfarið: <i>H.</i> Samb: <i>B.</i>	DAGS MAÍ 80
JÓHANN GUNNAR BERGPÓRSSON VERKFR MVFI STRANDGÖTU 11 — HAFNARFIRDI — SÍMI 53315	BREYTT		