



SNID A 1:20

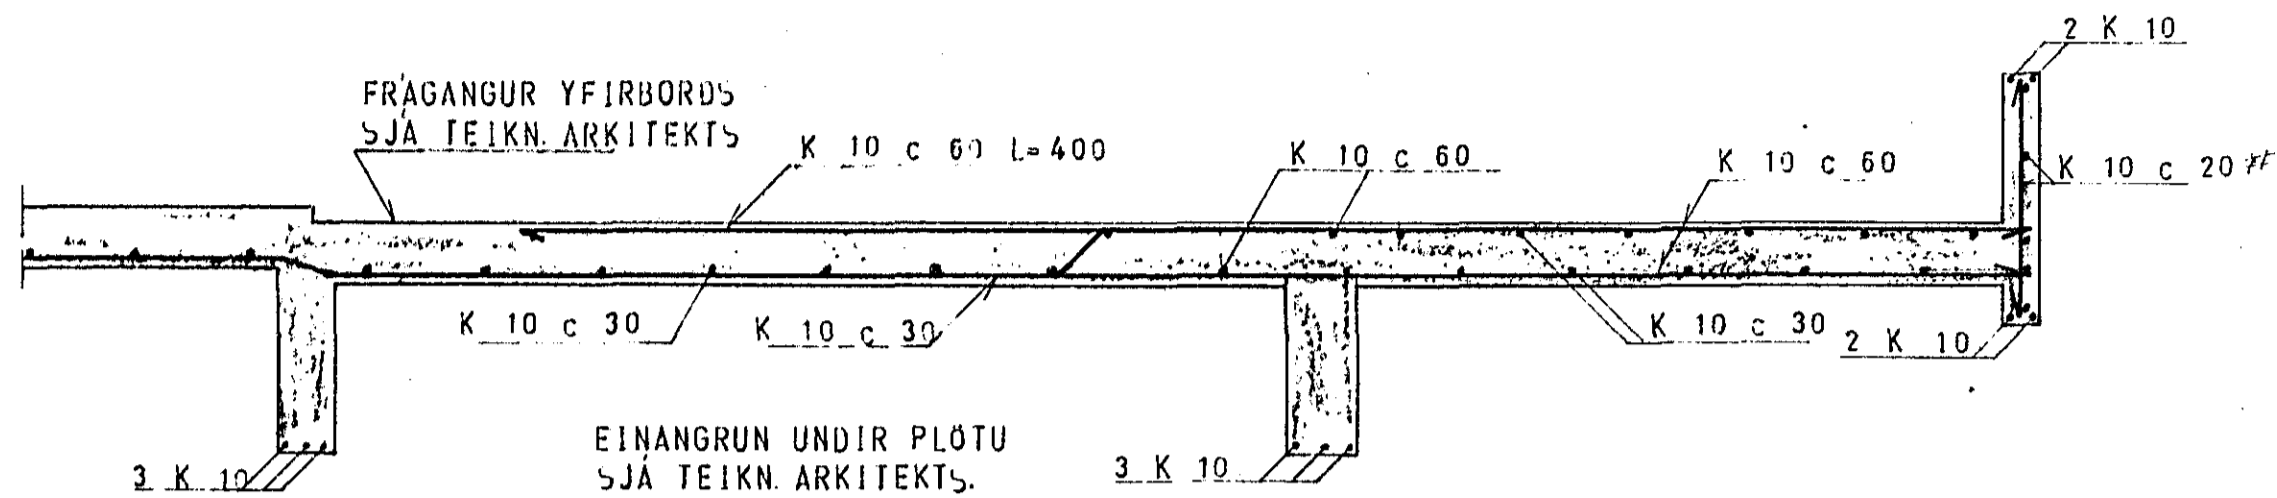

SNID B 1:20

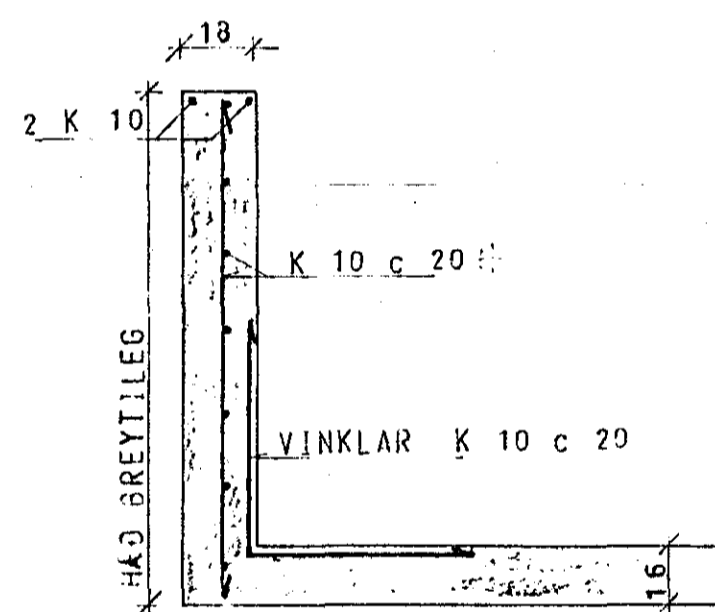

SNID C 1:20

23. maí 1980

SKÝRINGAR SJA TEIKN. NR. 10.

HÚS D.

TÚNHVAMMUR 13	MÆLIKVARDI 1:50	VERK 8001	TEIKN NR 13
SNID Í PLOTU	Hannað: <i>ks</i> Teiknað: <i>BJ</i>	Yfirfarid: <i>ks</i> Samb: <i>BJ</i>	DAGS MAÍ '80
JÓHANN GUNNAR BERGPÓRSSON VERKFR MVFÍ STRANDGÖTU 11 — HAFNARFIRÐI — SÍMI 53315	BREYTT		