
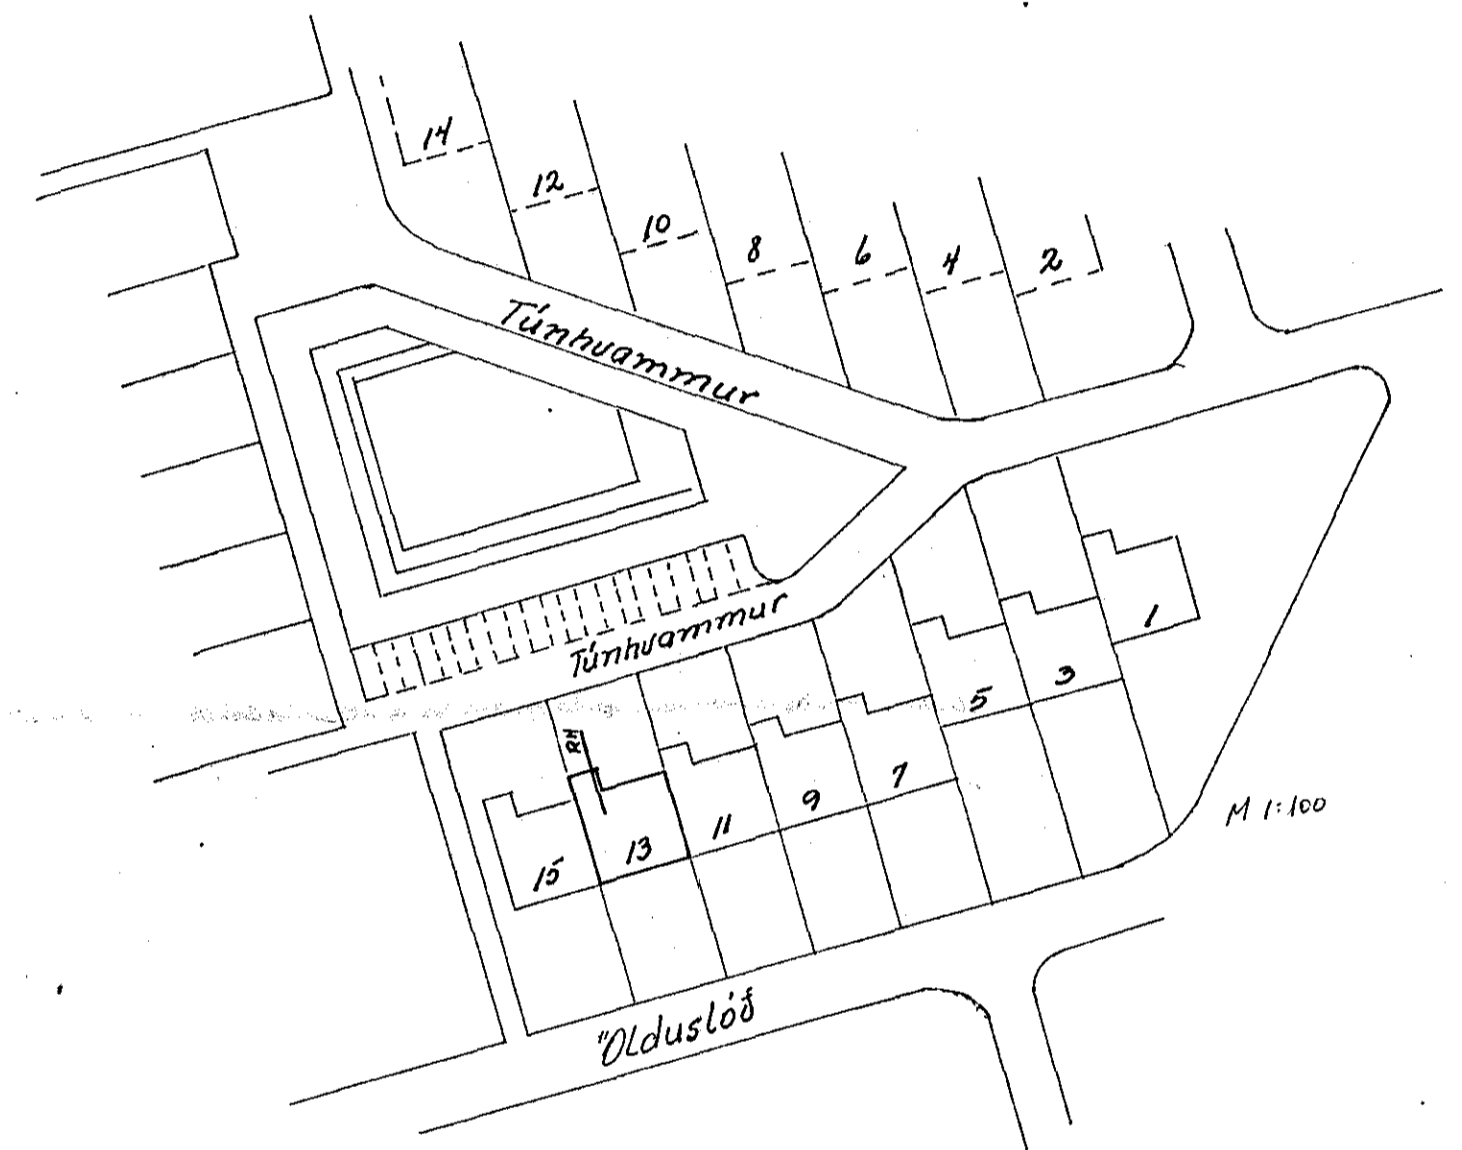
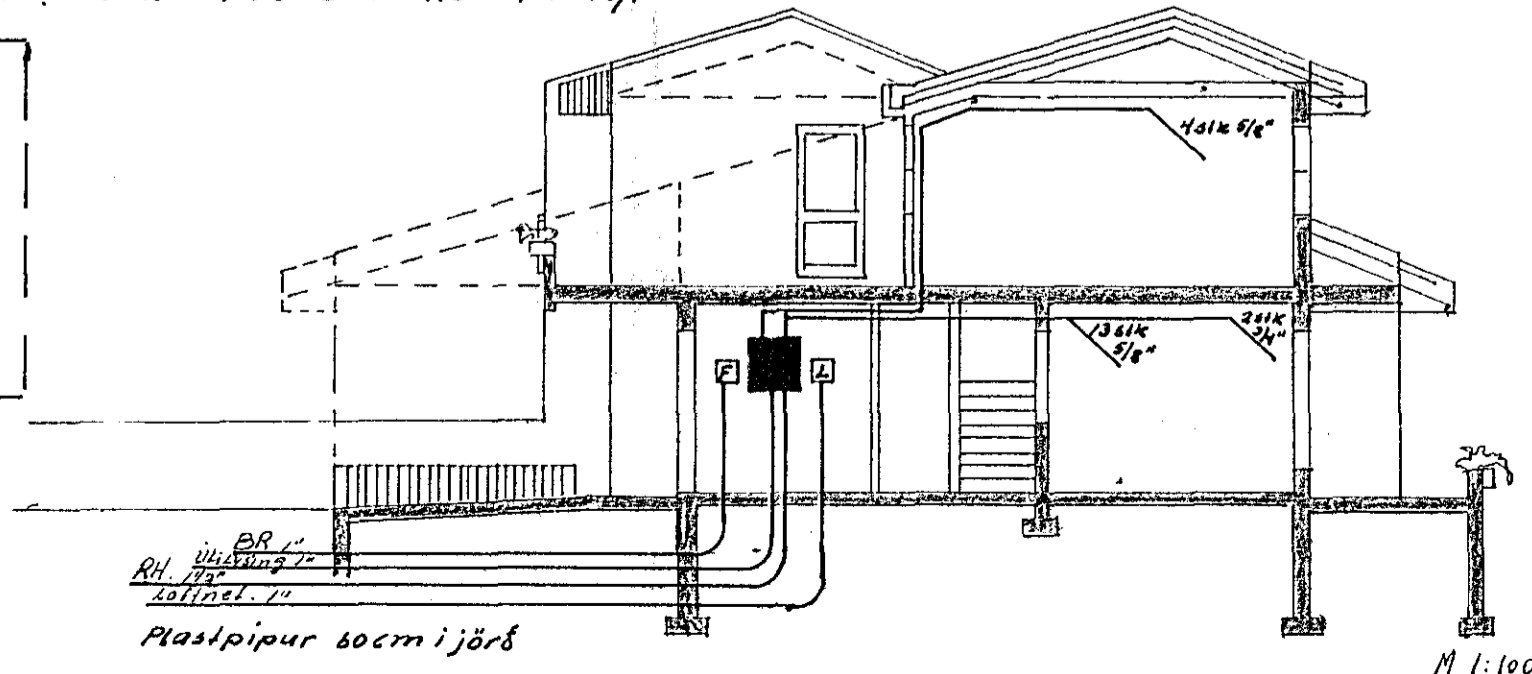


- Gr 1 170 9/8" 3x1.5² Ljós bilgeymslu
- Gr 2 170 5/8" 3x1.5² Tengill -"-
- Gr 3 170 5/8" 3x1.5² Ljós andl. úli lýsing
- Gr 4 170 7/8" 3x1.5² Þvottavél
- Gr 5 170 5/8" 3x1.5² Þurrkari
- Gr 6 170 5/8" 3x1.5² Þvottahús eldhús
- Gr 7 170 5/8" 3x1.5² Uppþvottavél
- Gr 8 170 3/4" 3x2.5² Bakarofn
- Gr 9 170 3/4" 3x4² Eldavél
- Gr 10 170 5/8" 3x1.5² Badherb. hjón
- Gr 11 170 5/8" 3x1.5² Skáli, borðstofa
- Gr 12 170 5/8" 3x1.5² Stofa
- Gr 13 170 5/8" 3x1.5² Fjölskyllda
- Gr 14 170 5/8" 3x1.5² Herbergi
- Gr 15 170 5/8" 3x1.5² Badherb. herb. stigi

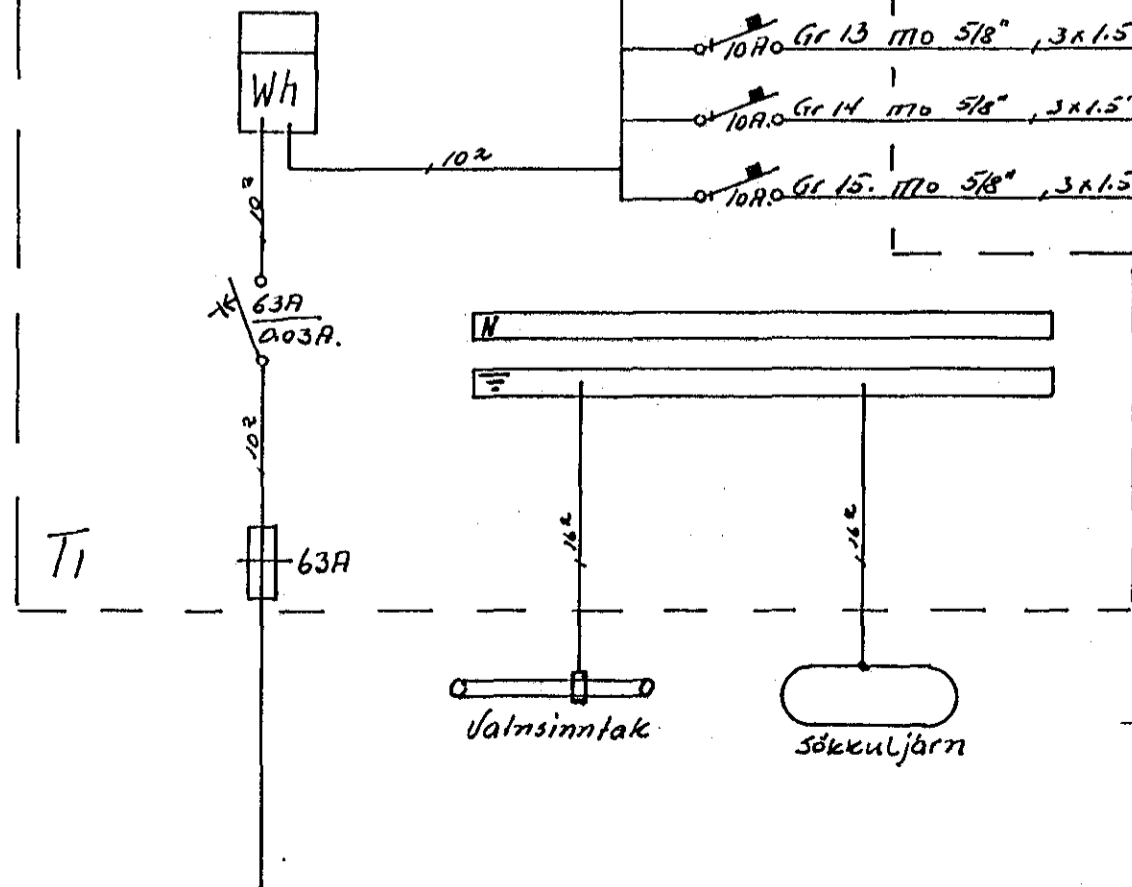

DAGS.	NAFN	QVARDI
FRDR	Albert Kristinsson s. 50785	
TEKN	Jens Burdison s. 50829	
SAM		
Einlína afskið og þverskurðarmyndir		
Túnhammur 13		
Bl. 2 af 2 Maí 1980 JC		