




SNID I PAK 1:50

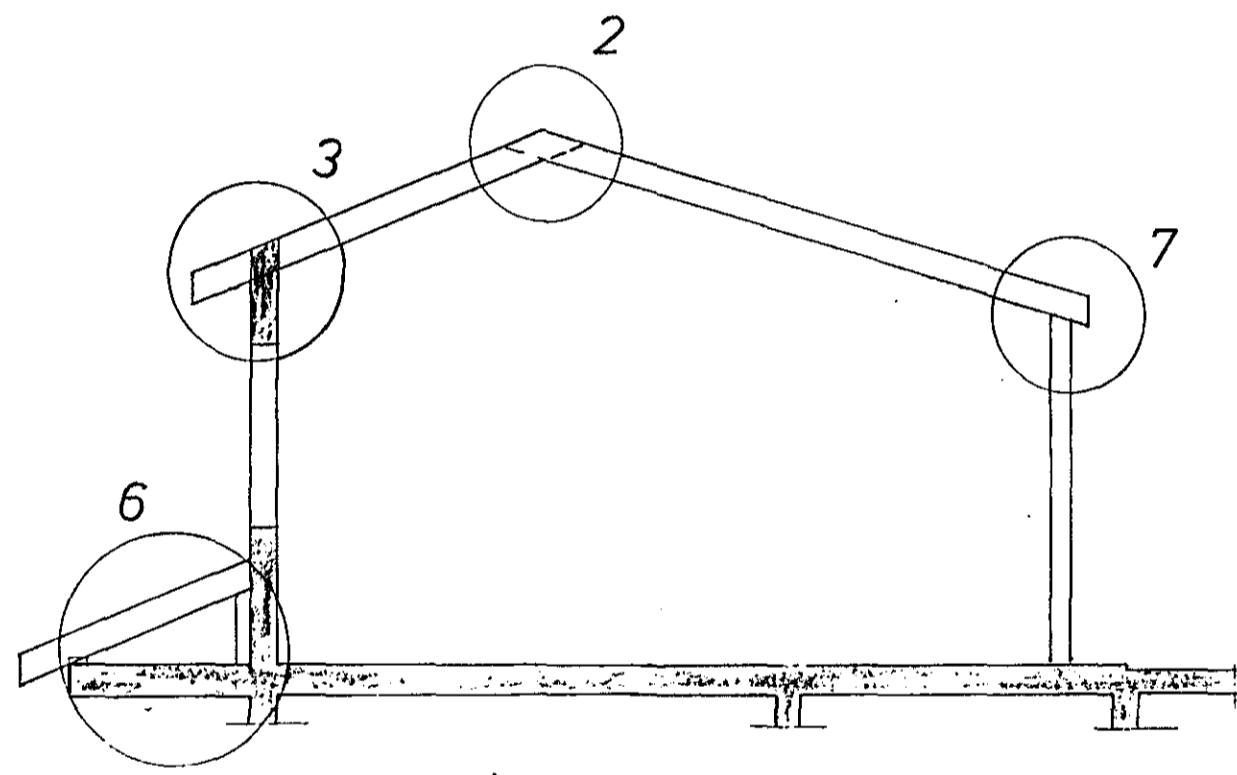


SNID I PAK 1:50

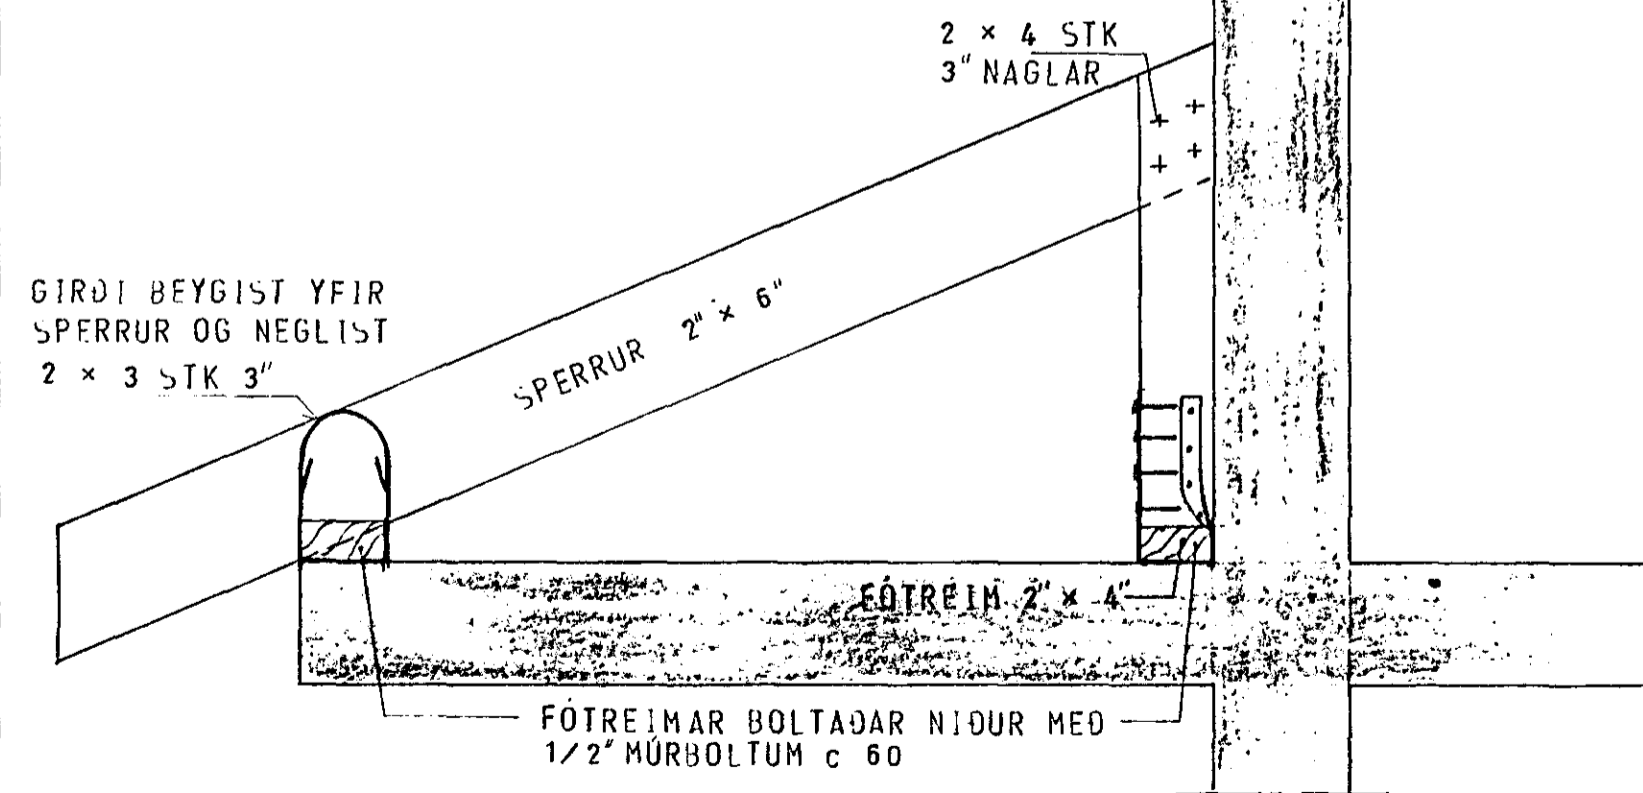


SERMYND 6 1:10

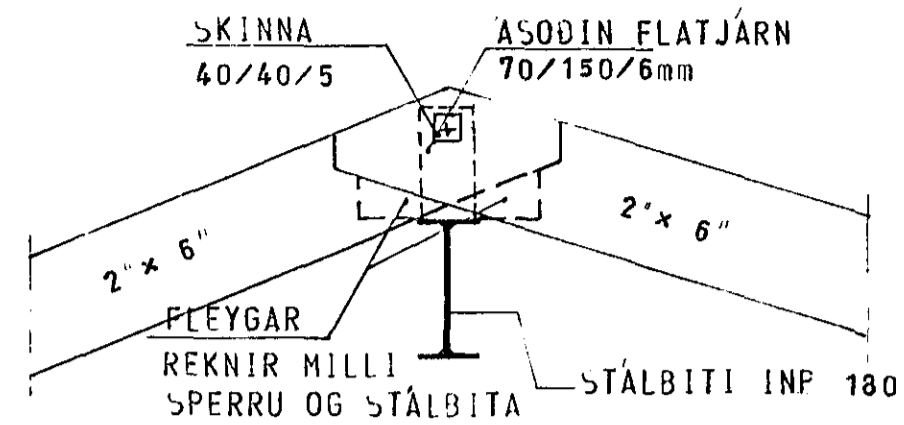


SERMYND 1 1:10

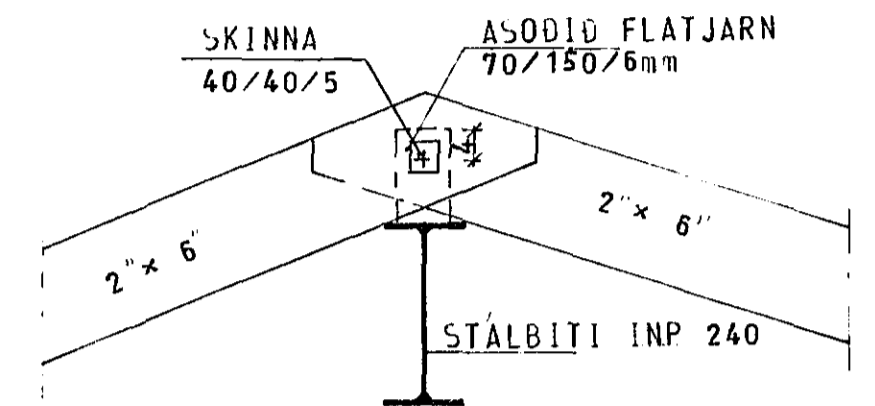


SERMYND 2 1:10

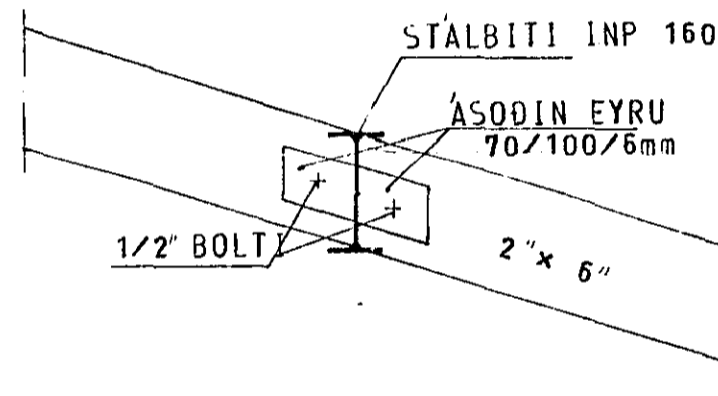


SERMYND 4 1:10

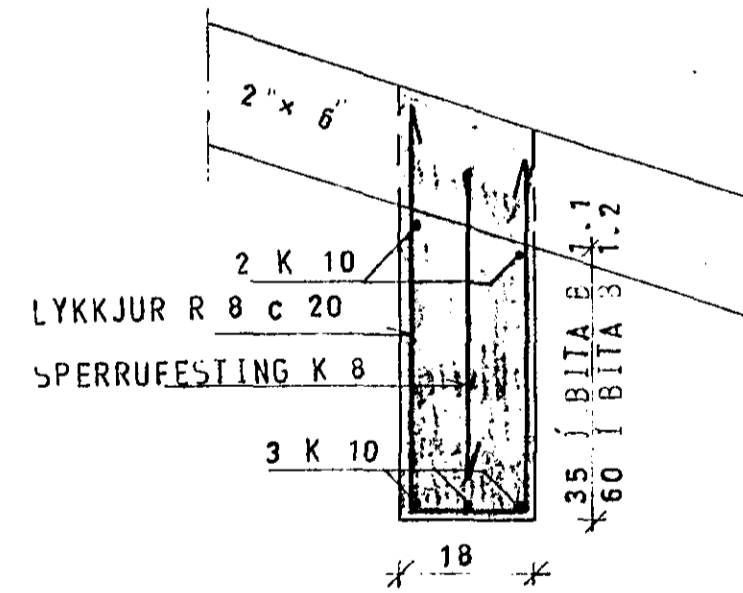


SERMYND 3 1:10

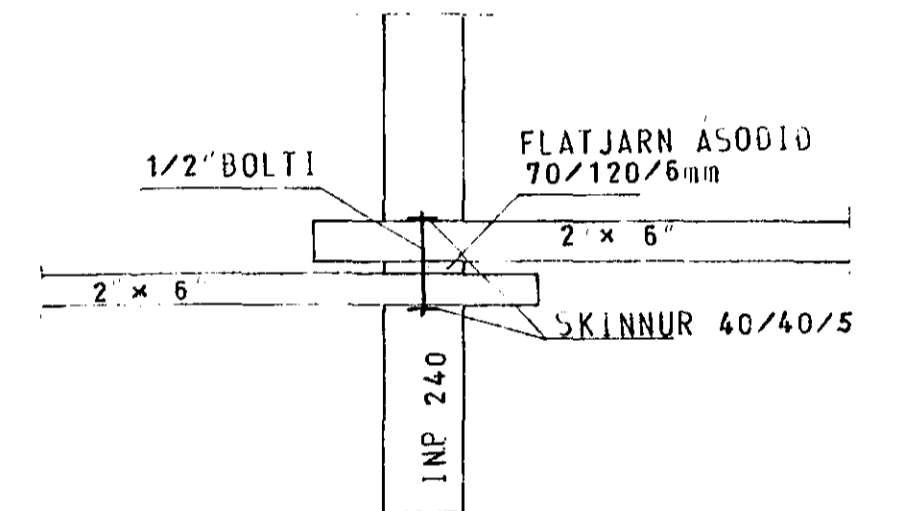


SERMYND 5 1:10

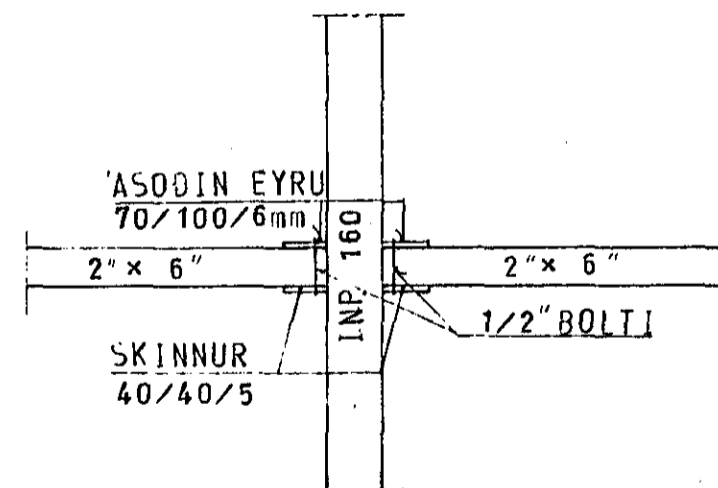

SERMYND 4 1:10

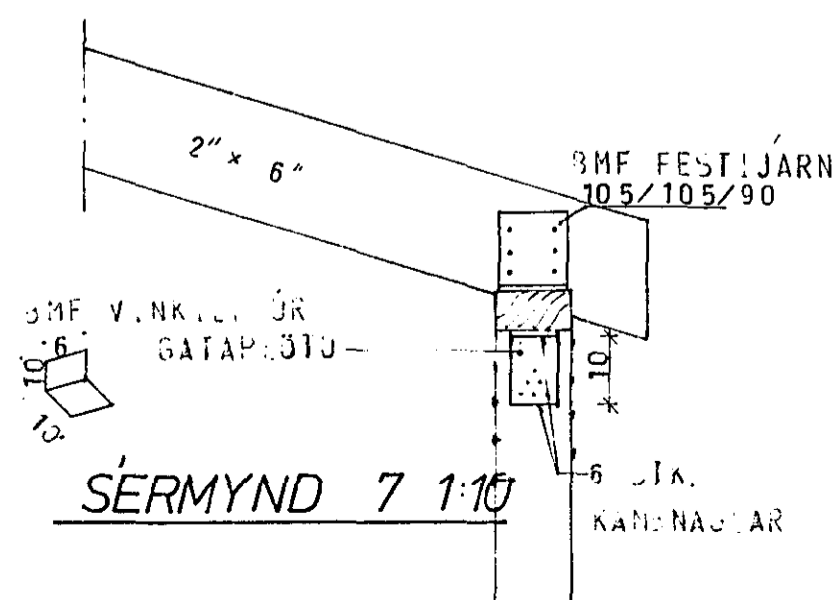

SERMYND 7 1:10

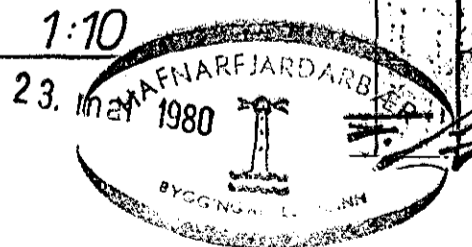

SKYRINGAR SJÁ TEIKN. NR. 10.

HÚS D

TÚNHVAMMUR 1	MÆLIKVARDI 1:10 1:50	VERK 8001	TEIKN NR 1.5.
SERMYNDIR — PAK	Hanna Teiknað: 3/8	Yfirlit Samp: 1/8	DAGS MAI '80
JÓHANN GUNNAR BERGPÓRSSON VERKFR MVFI STRANDGÖTU 11 — HAFNARFIRDI — SÍMI 53315	BREYTT		