
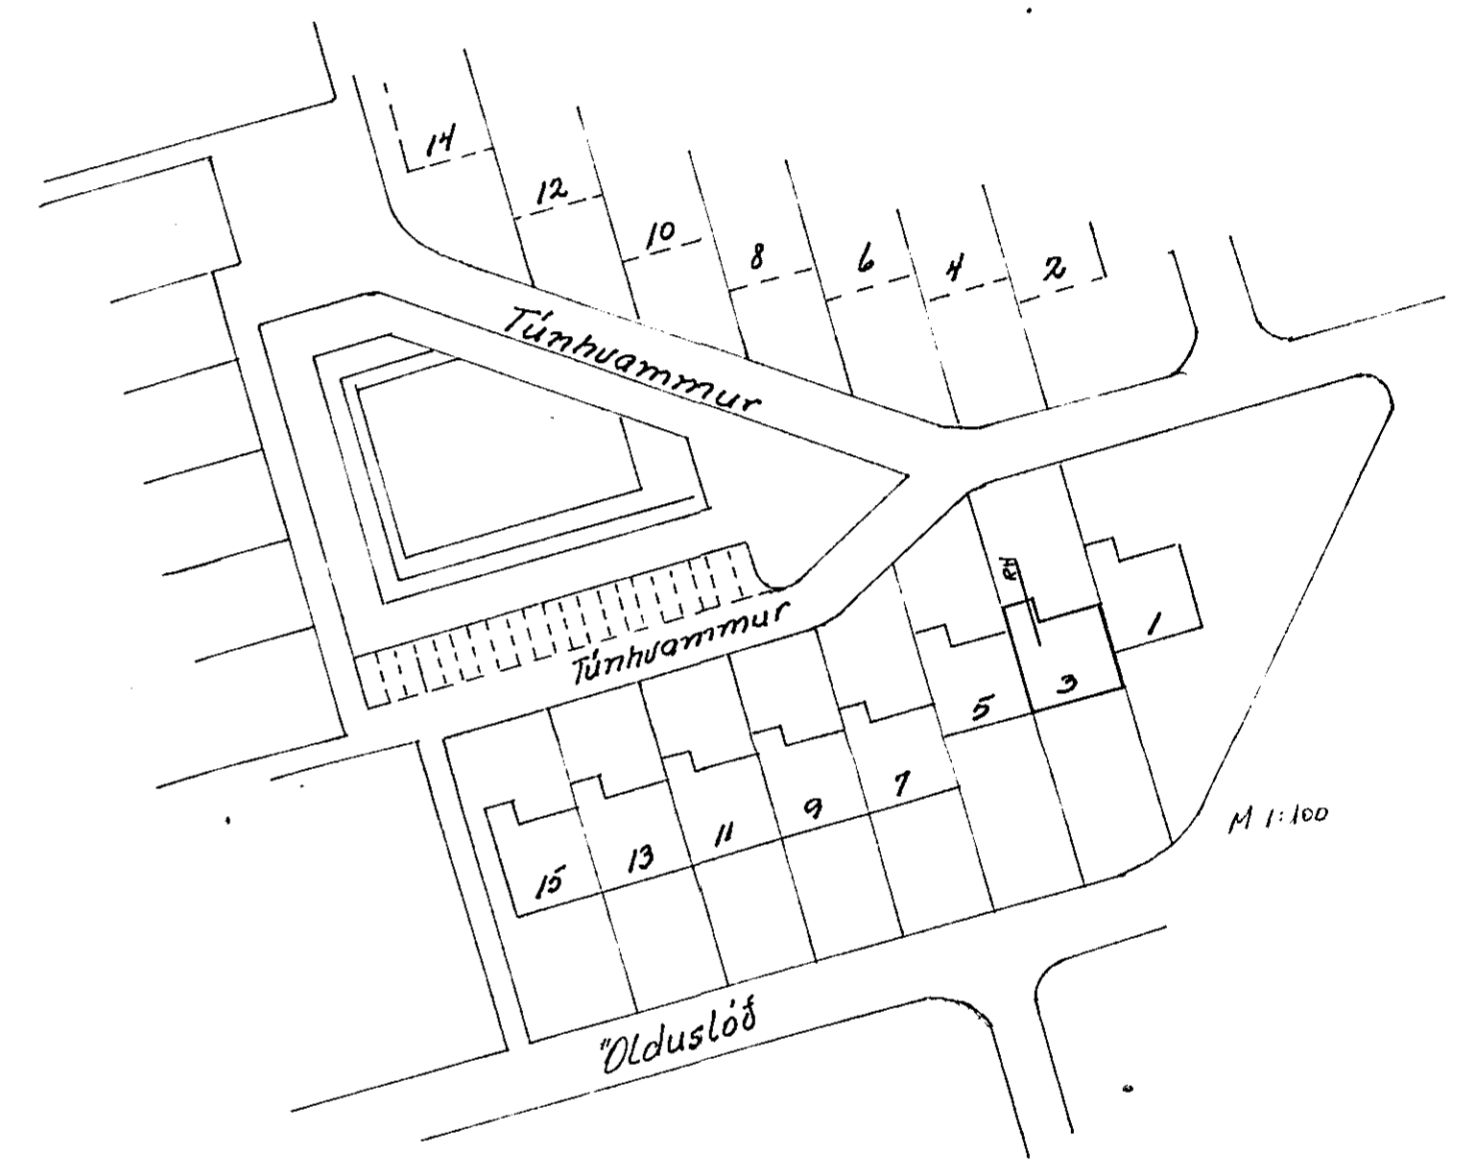


- Gr 1 170 5/8" 3x1.5" X-X Ljós bílgeymslu
- Gr 2 170 5/8" 3x1.5" Tergill -"-
- Gr 3 170 5/8" 3x1.5" X-X Ljós andl. úti lýsing
- Gr 4 170 5/8" 3x1.5" Þvottavél
- Gr 5 170 5/8" 3x1.5" Þurrkari
- Gr 6 170 5/8" 3x1.5" X-X Þvottahús eldhús
- Gr 7 170 5/8" 3x1.5" Uppþvottavél
- Gr 8 170 3/4" 3x2.5" Bakarofn
- Gr 9 170 3/4" 3x4" Eldavél
- Gr 10 170 5/8" 3x1.5" X-X Badherb. hjón
- Gr 11 170 5/8" 3x1.5" X-X Skáli, borðstofa
- Gr 12 170 5/8" 3x1.5" X-X Stofa
- Gr 13 170 5/8" 3x1.5" X-X Fjölskyllda
- Gr 14 170 5/8" 3x1.5" X-X Herbergi
- Gr 15 170 5/8" 3x1.5" X-X Badherb. herb. stigi

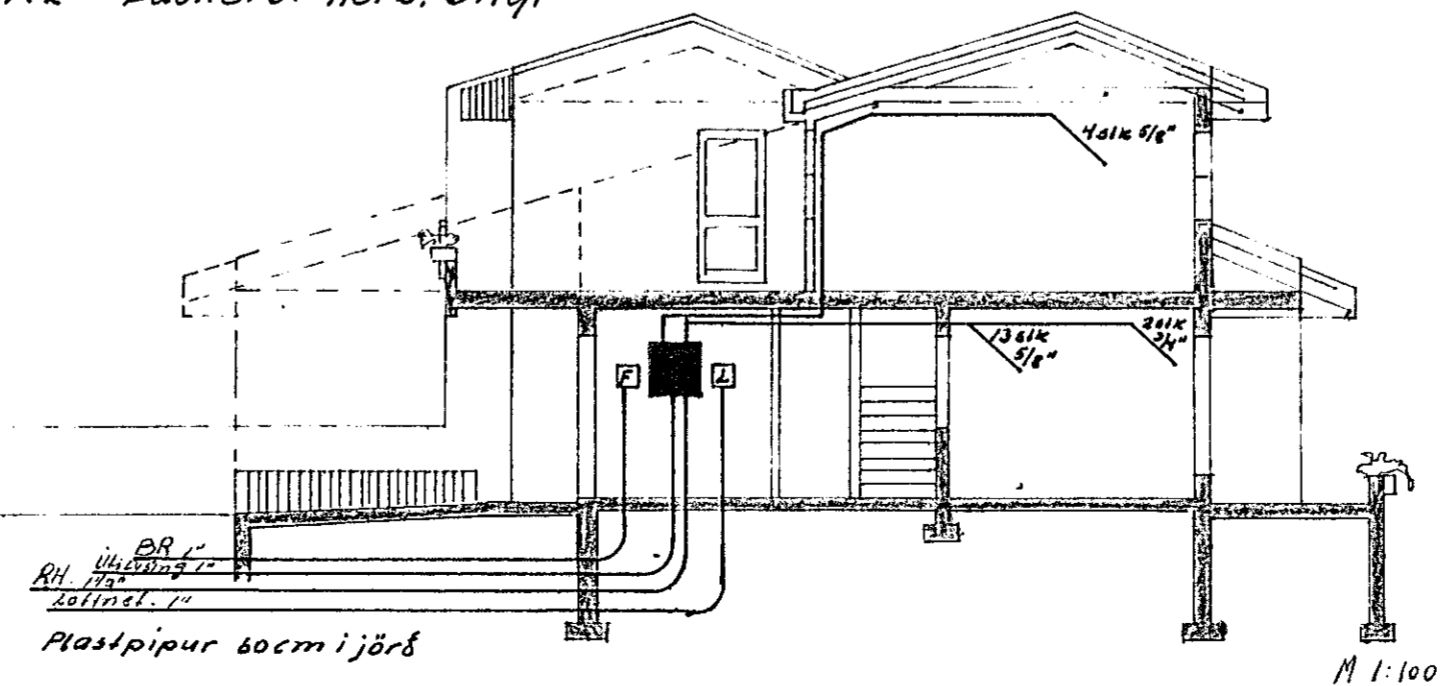

	DAGS.	NAFN	KVARDI
FRDR		Albert Kristjánsson s. 50786	
TEKNI		Jóno Björnsdóttir s. 52829	
SAM			
Eintönu afslöðu og þverskurðar myndir			
Túnhuammur 3			
Bl 2 af 2 Maí 1980 IC			